



DO NOT SCALE

All dimensions in Millimetres unless specified otherwise and subject to verification on site

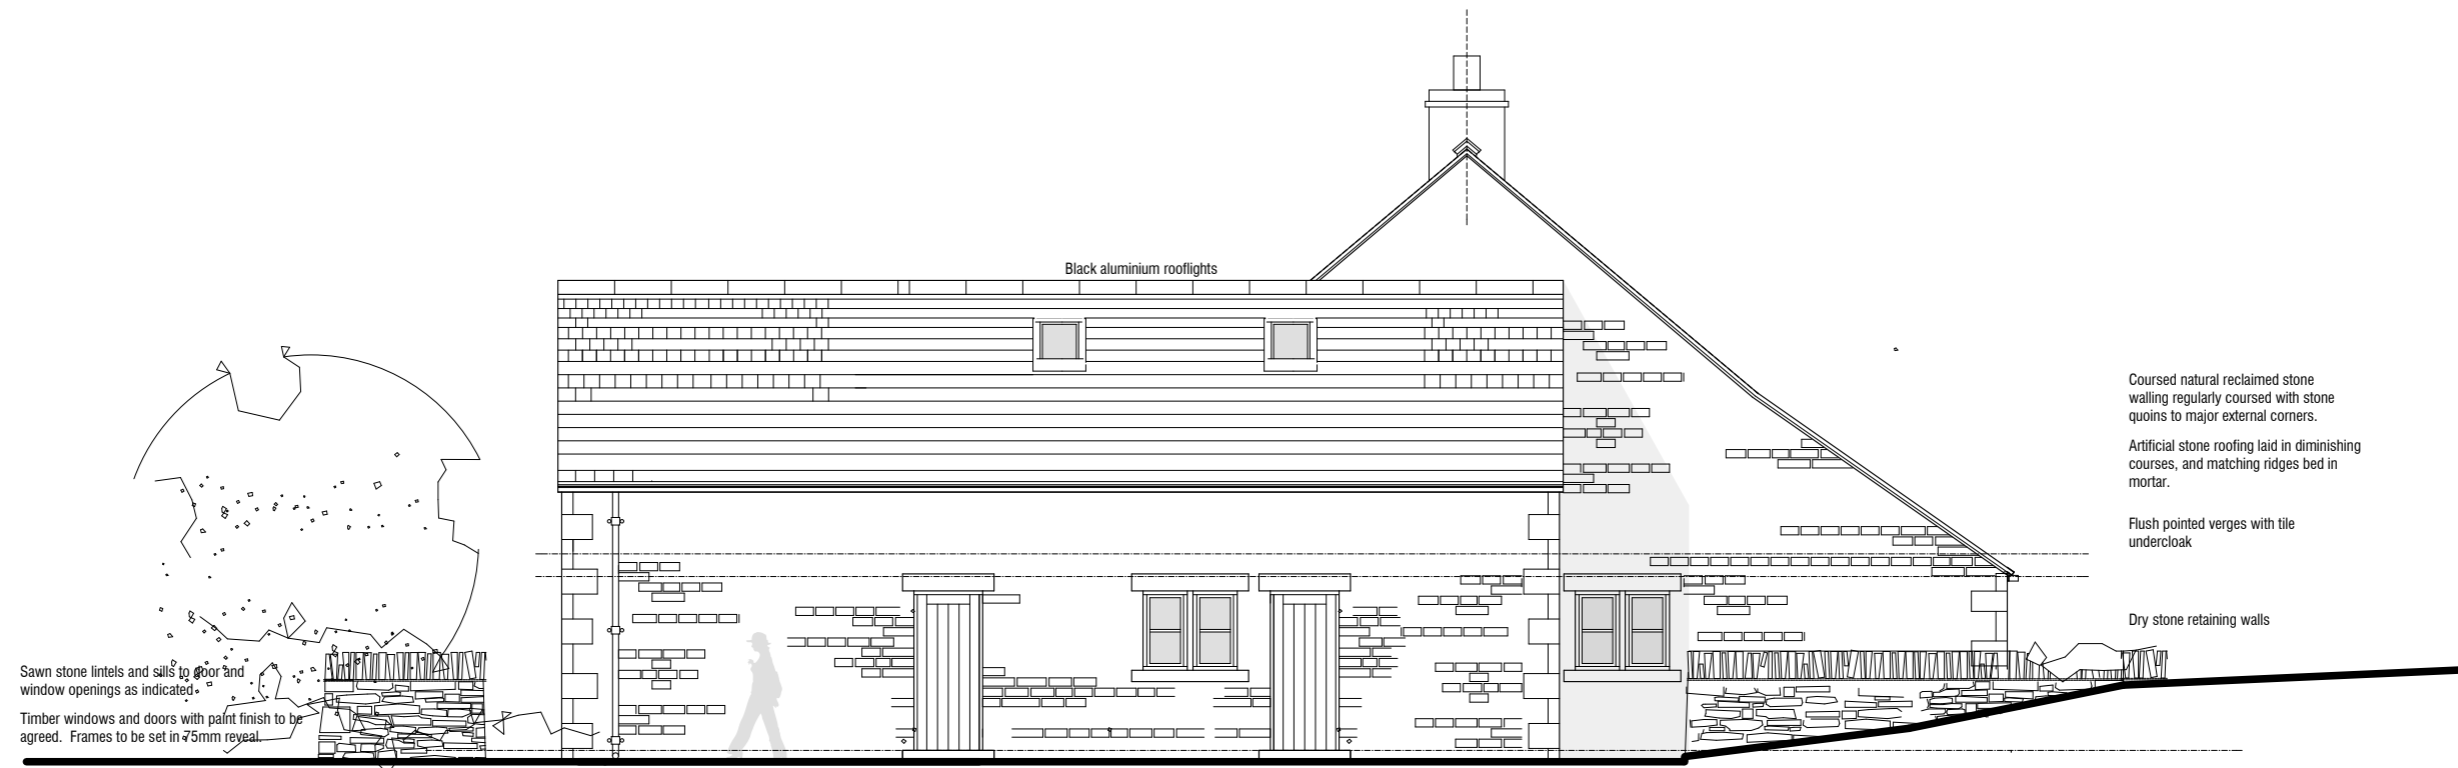

PROPOSED NORTH EAST ELEVATION

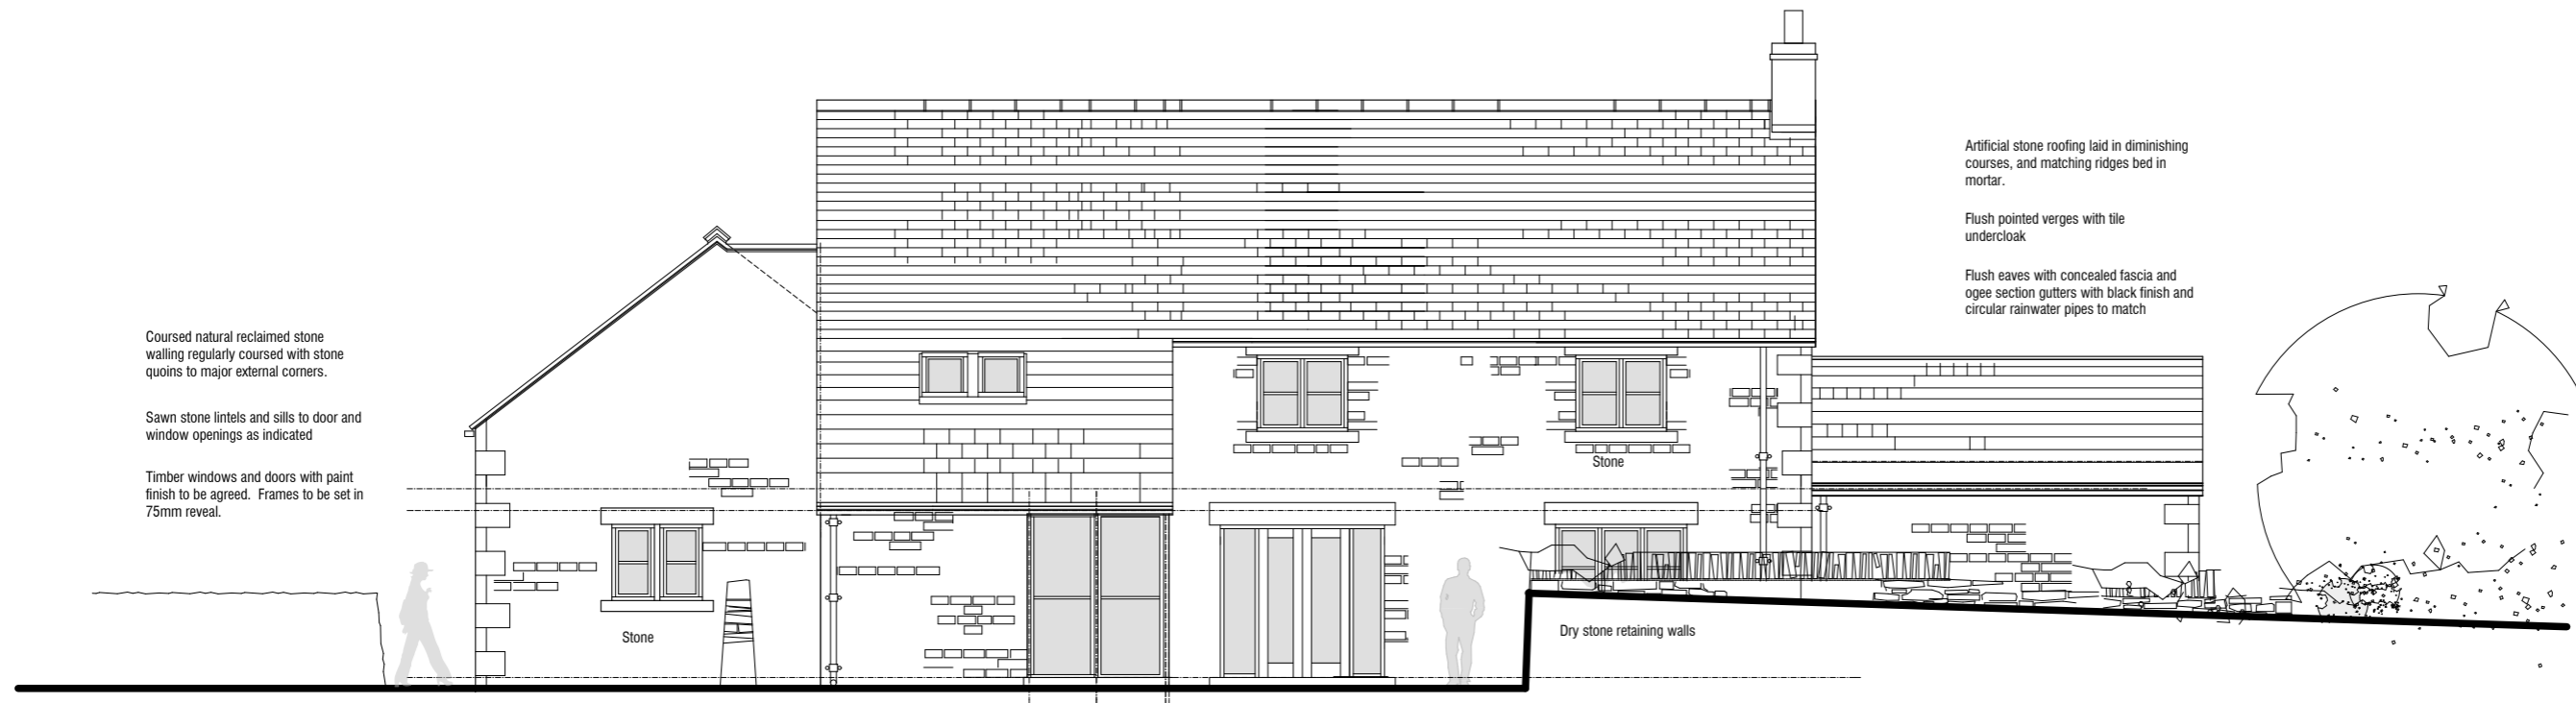

PROPOSED NORTH WEST ELEVATION

Note: proposed levels are indicative only

NEW DWELLING
MILLHOUSE LANE
MILLHOUSE GREEN
PENISTONE

PROPOSED ELEVATIONS 2
PLANNING

CHRIS CARR
ARCHITECTS

Orchard Farm, Goathland,
Whitby, YO22 5JX
Tel: (01947) 896051 Fax: (01947) 896001
email: chris@cca-arch.co.uk

Scale: 1:100@ A3	Drawn:
Date: 17.11.15	Ref. No. 14.104
DWG. No. p7	Rev.
<small>This drawing and the copyright is the Architects property and may be used or reproduced only by agreement. All Dimensions in Millimetres Unless specified otherwise and subject to verification on site.</small>	