


Do not scale off this drawing. Work to figured dimensions any discrepancy to be reported to the Architects. Refer to larger scale drawings where available.

KEY:

— SITE BOUNDARY

north

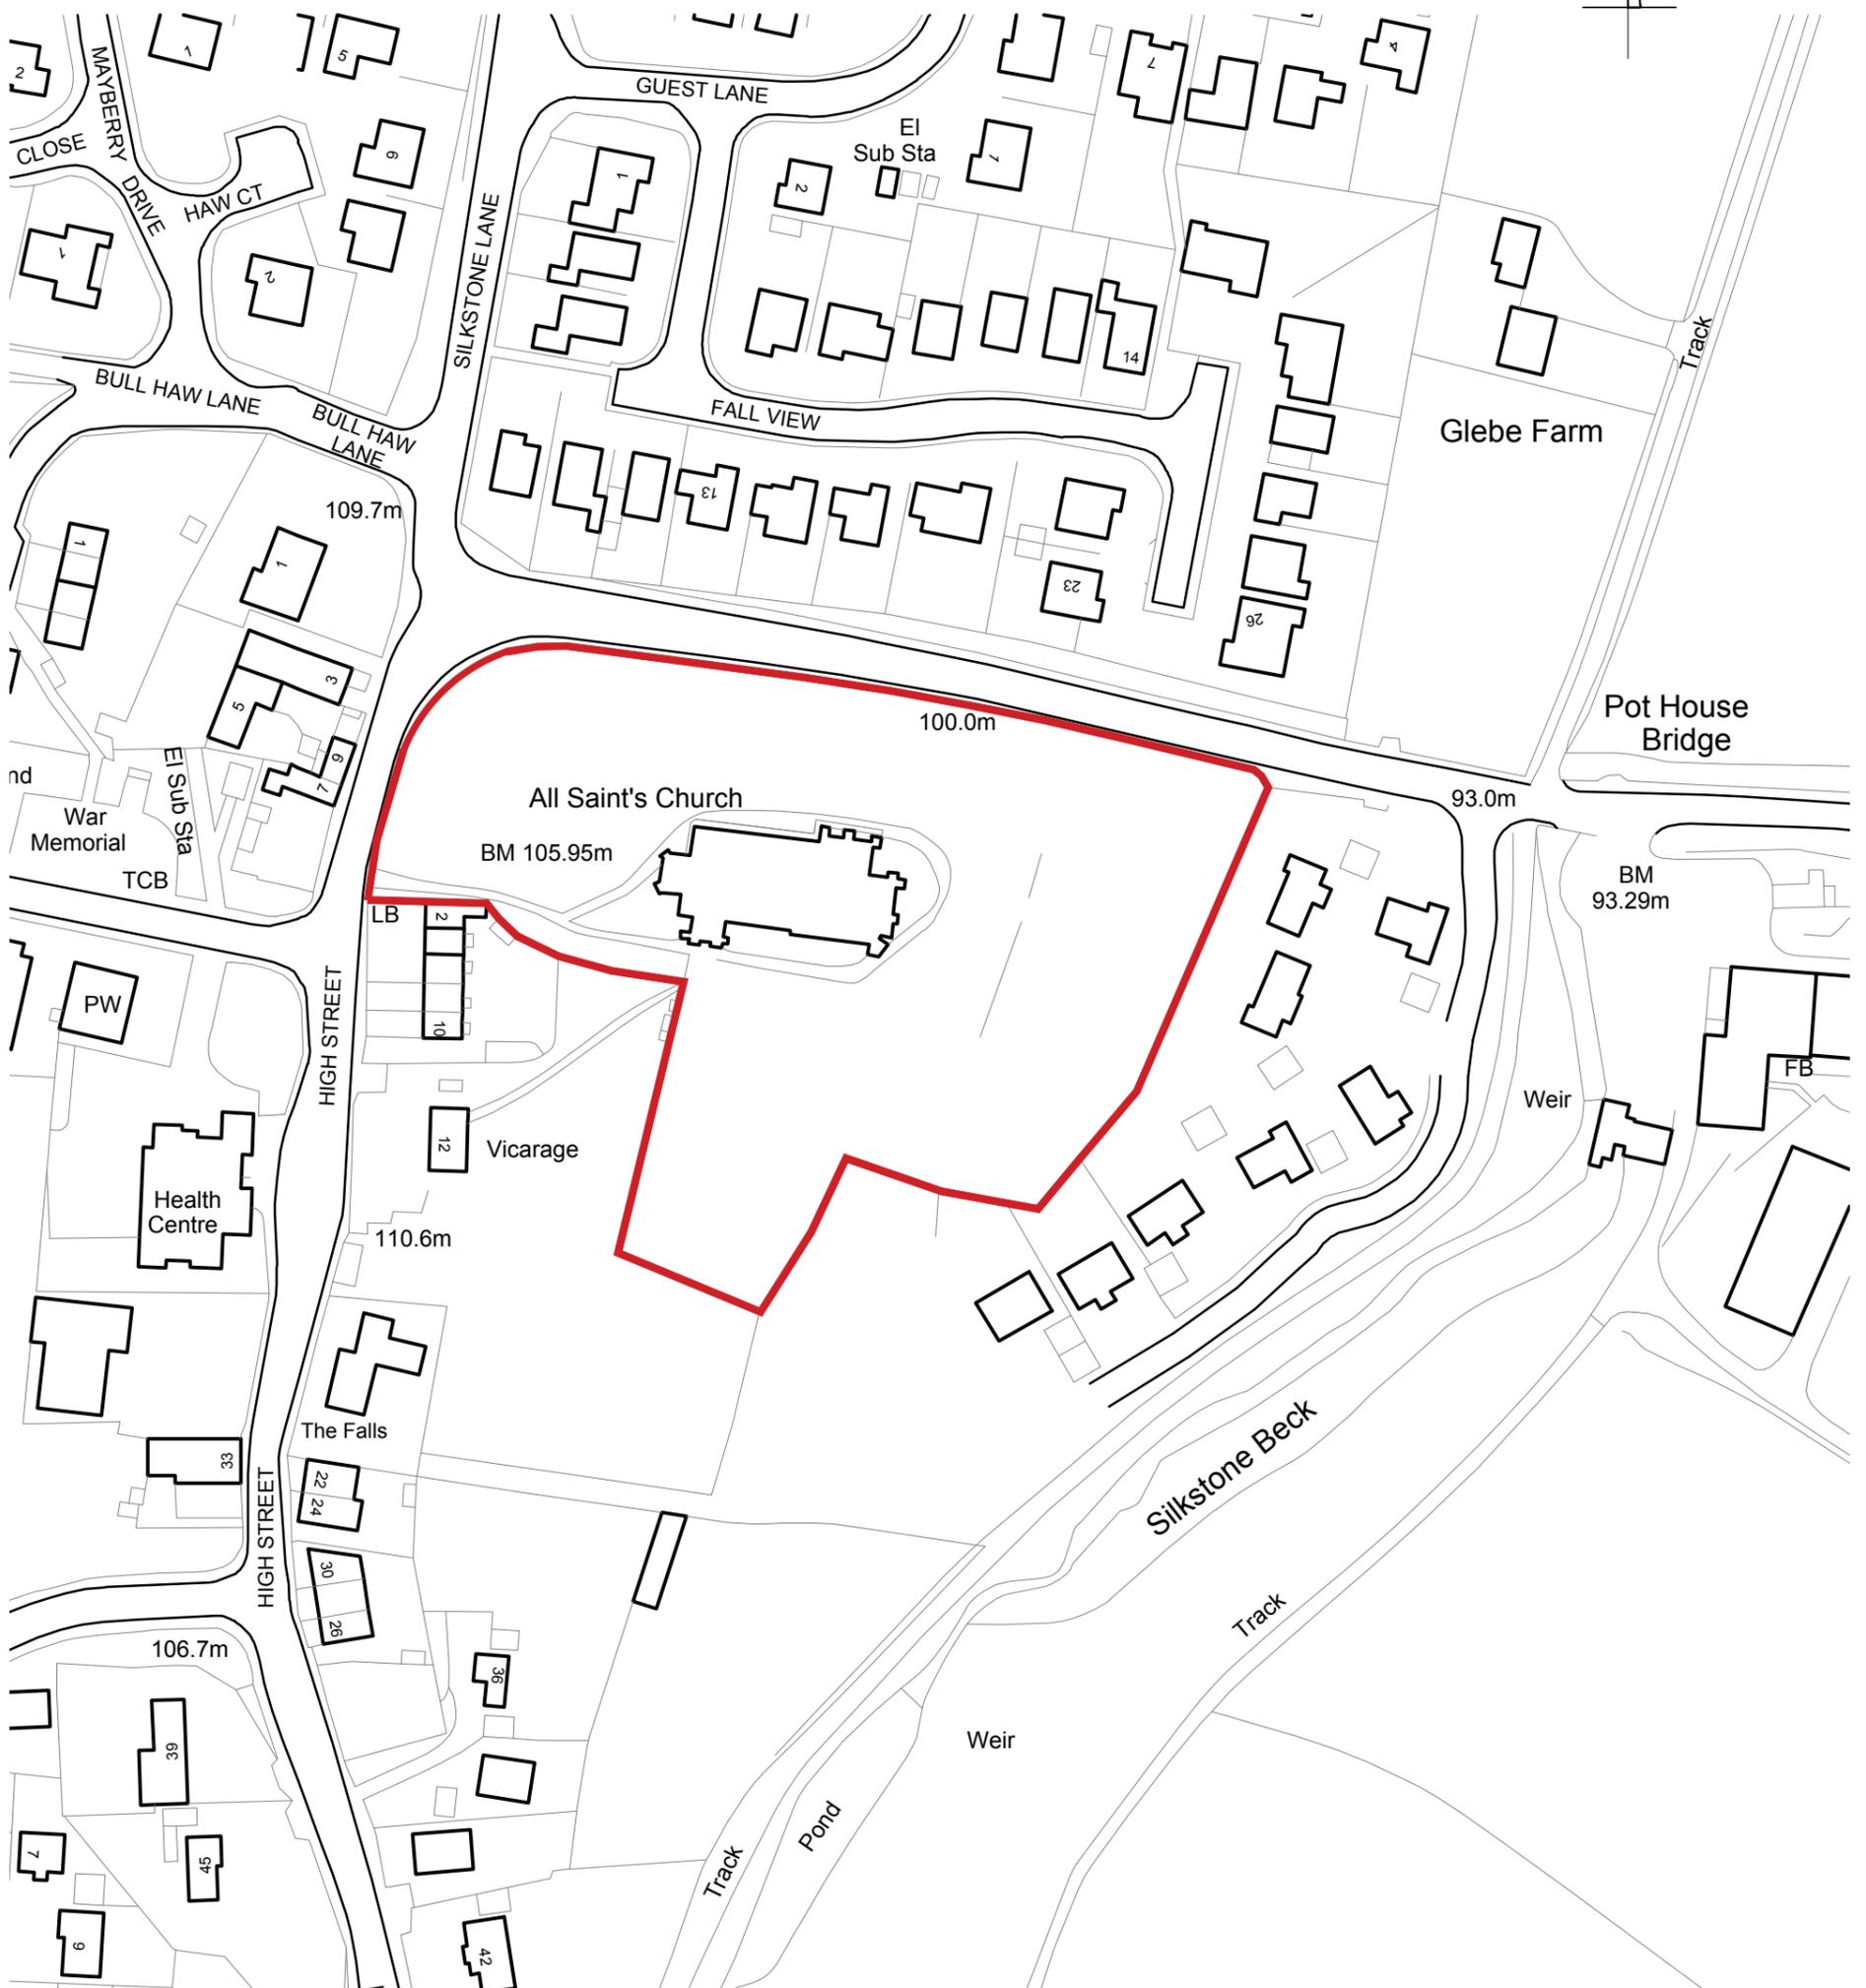

P01 PB 24/06/25 Issued for planning

Rev By Date Revision Note

Drawing Title  
Existing Site Plan

|                   |                  |          |            |             |
|-------------------|------------------|----------|------------|-------------|
| Stage INFORMATION | Scale 1:1250@ A3 | Drawn PB | Checked CB | Date Jun-25 |
|-------------------|------------------|----------|------------|-------------|

File Name  
5854-PBA-XX-ZZ-DR-A-9008

|            |                |          |
|------------|----------------|----------|
| Proj. Ref. | Drawing Number | Revision |
| 5854 -     | (90)08         | - C01    |

Pearce Bottomley LLP

10 High Street  
Tadcaster  
LS24 9AT

T: 0113 281 2000

E: pbp@pbarchitects.co.uk

W: www.pbarchitects.co.uk



Client  
PCC of All Saints Church, Silkstone  
All Saints Church, High Street, Silkstone,  
Barnsley, S75 4JQ

Project  
All Saints Church, Silkstone - Repairs