


GROUND FLOOR

AS
PLOT 8

OP
PLOT 7

AS
PLOT 6

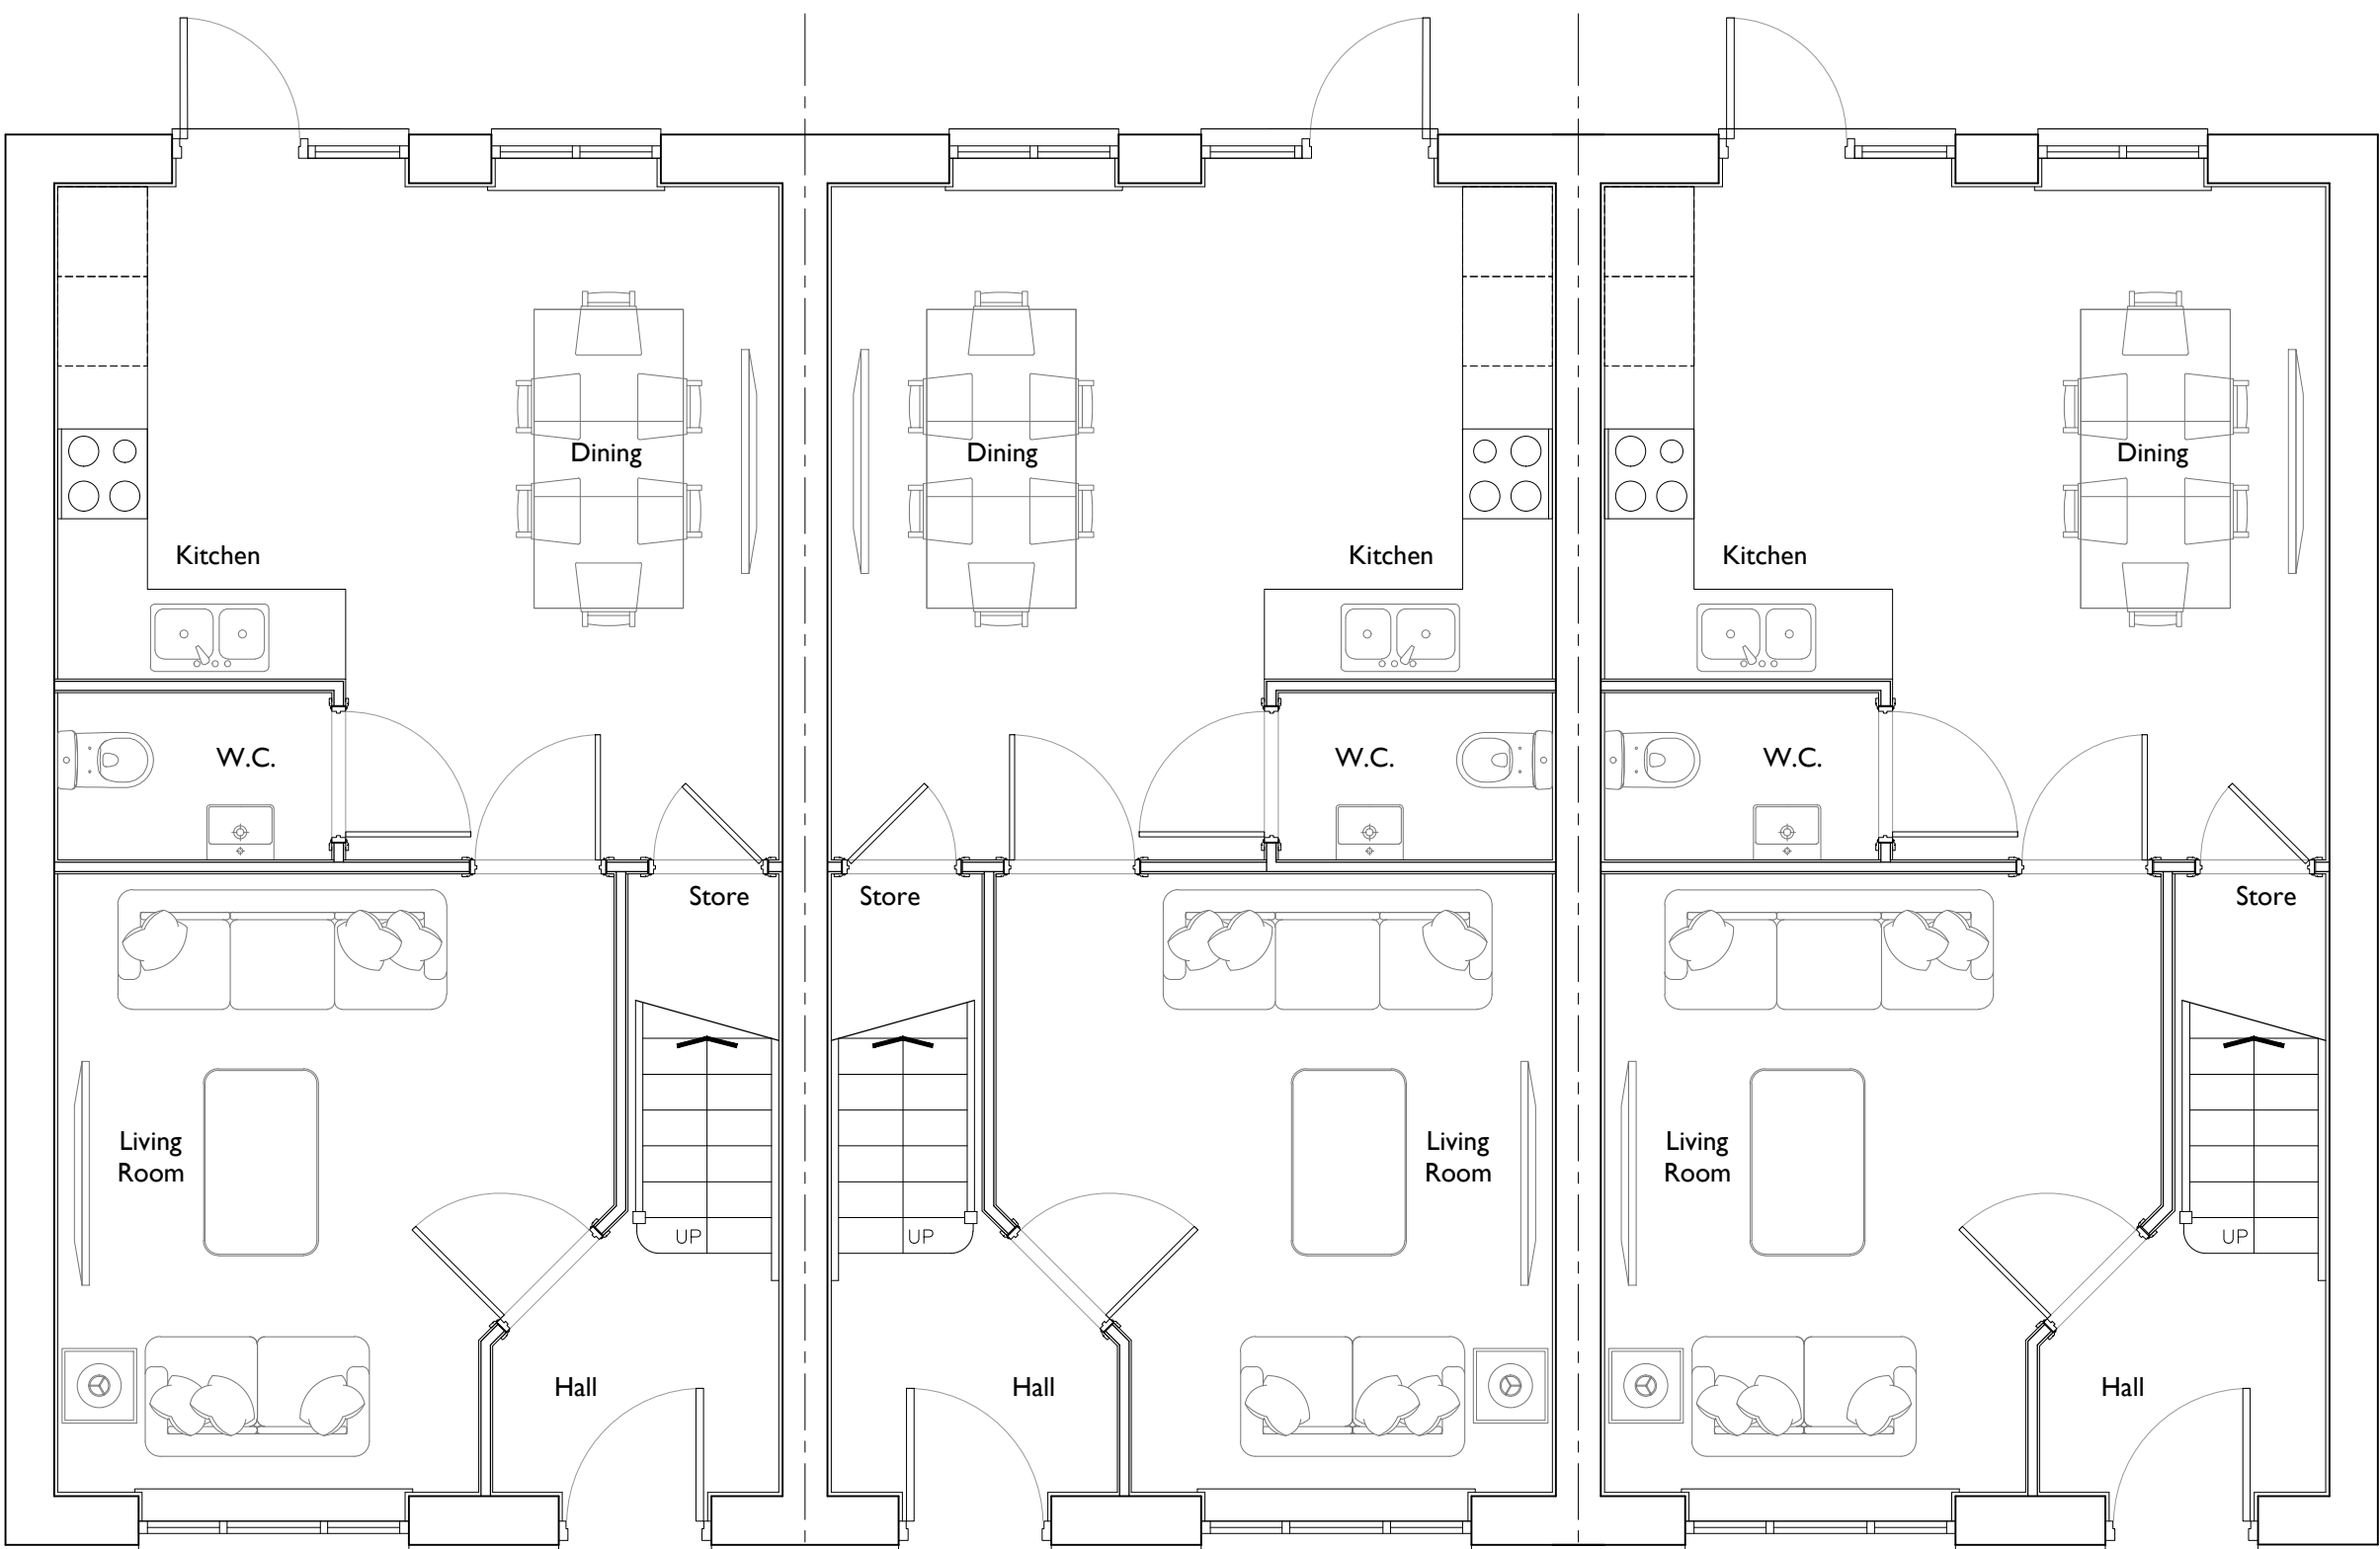

Date	Description	Rev	House Type	Thorpe Arch Grange Walton Road Thorp Arch LS23 7BA	Scale @ A3	Date	18/03/21
		A3			1:50		
			Drawing Title		Drawn	Checked	
			Ground Floor Plan		JL		
			Site		Drawing No.	TS-A2.04	
			Thurlstone		Rev.		
				01937 543599 www.newethomes.co.uk			

