




LOCATION SITE PLAN SHOWING AREA OF PROPOSED SITING OF DEVELOPMENT IN CIRCLED AREA
 SCALE - 1 : 2500

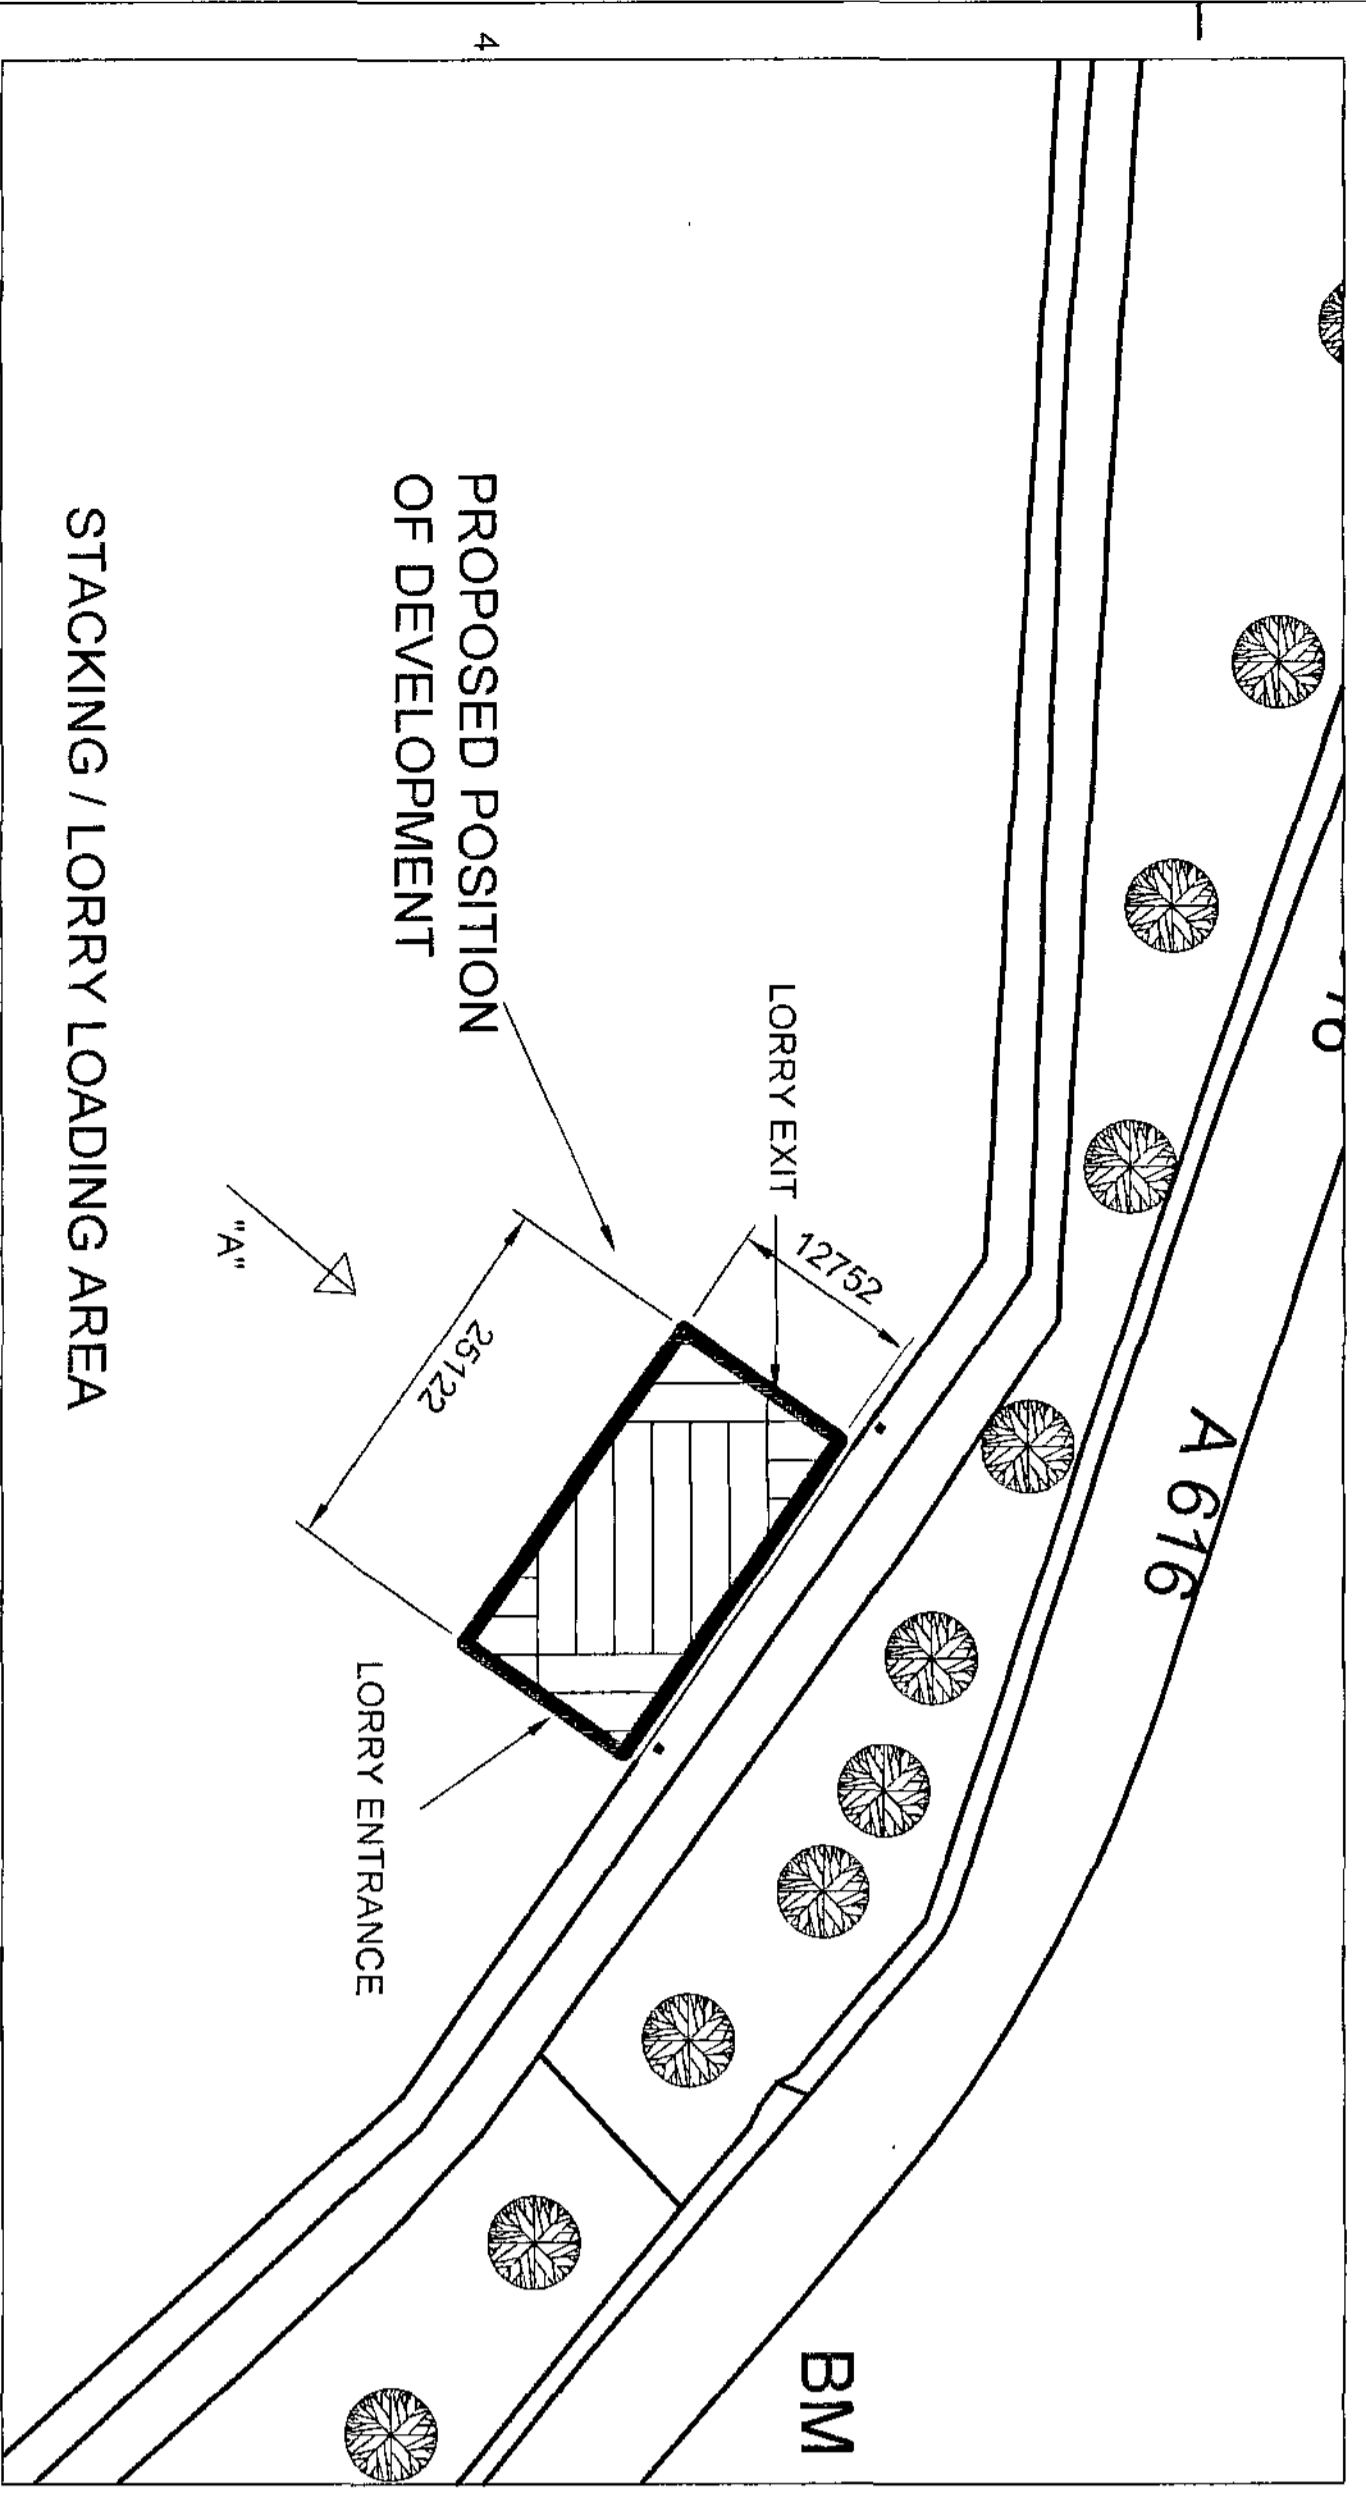


PLAN OF AREA SHOWING PROPOSED LAYOUT OF DEVELOPMENT
 SCALE 1 : 500

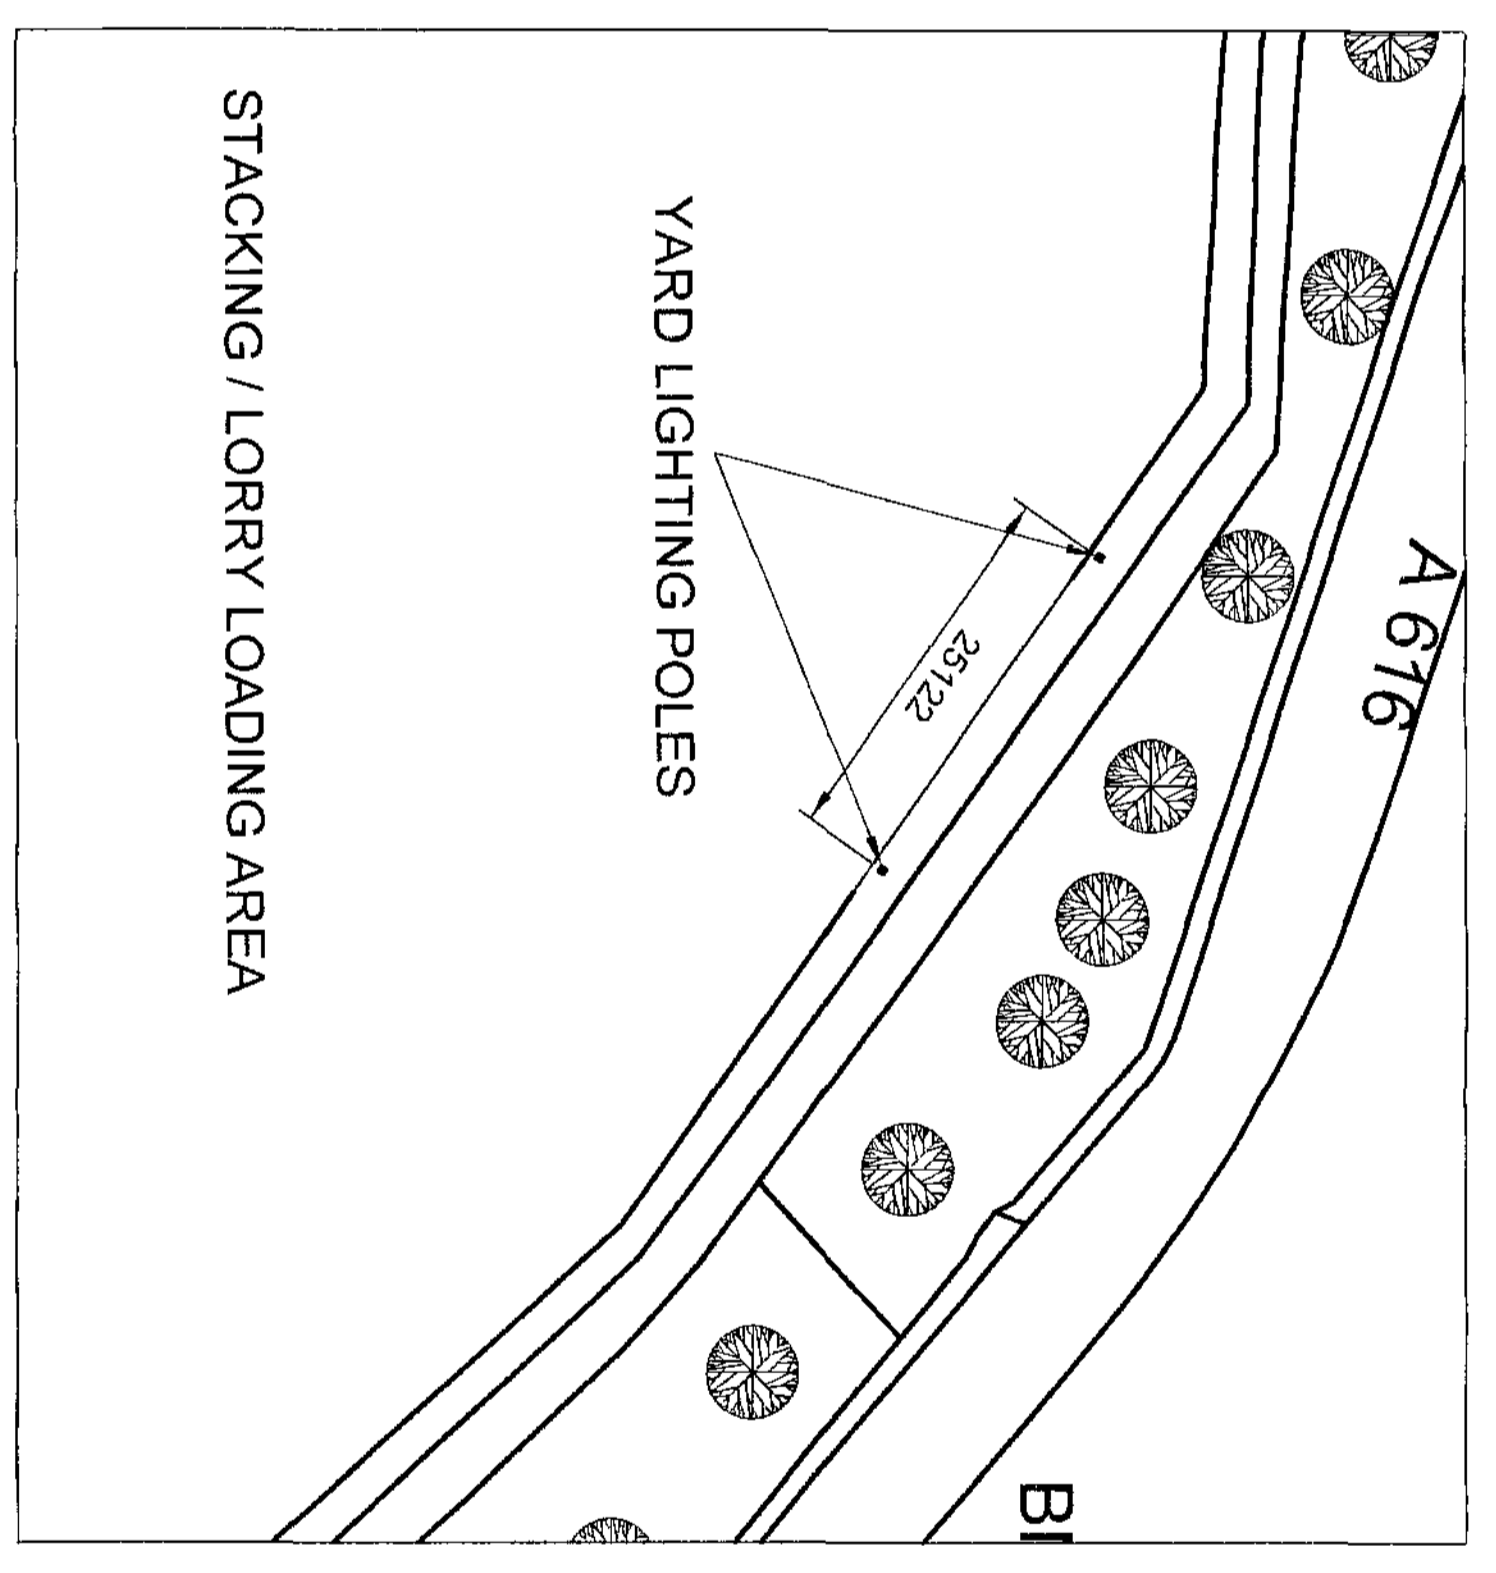


EXISTING PLAN OF AREA WHERE PROPOSED DEVELOPMENT IS TO BE SITED
 SCALE 1 : 500

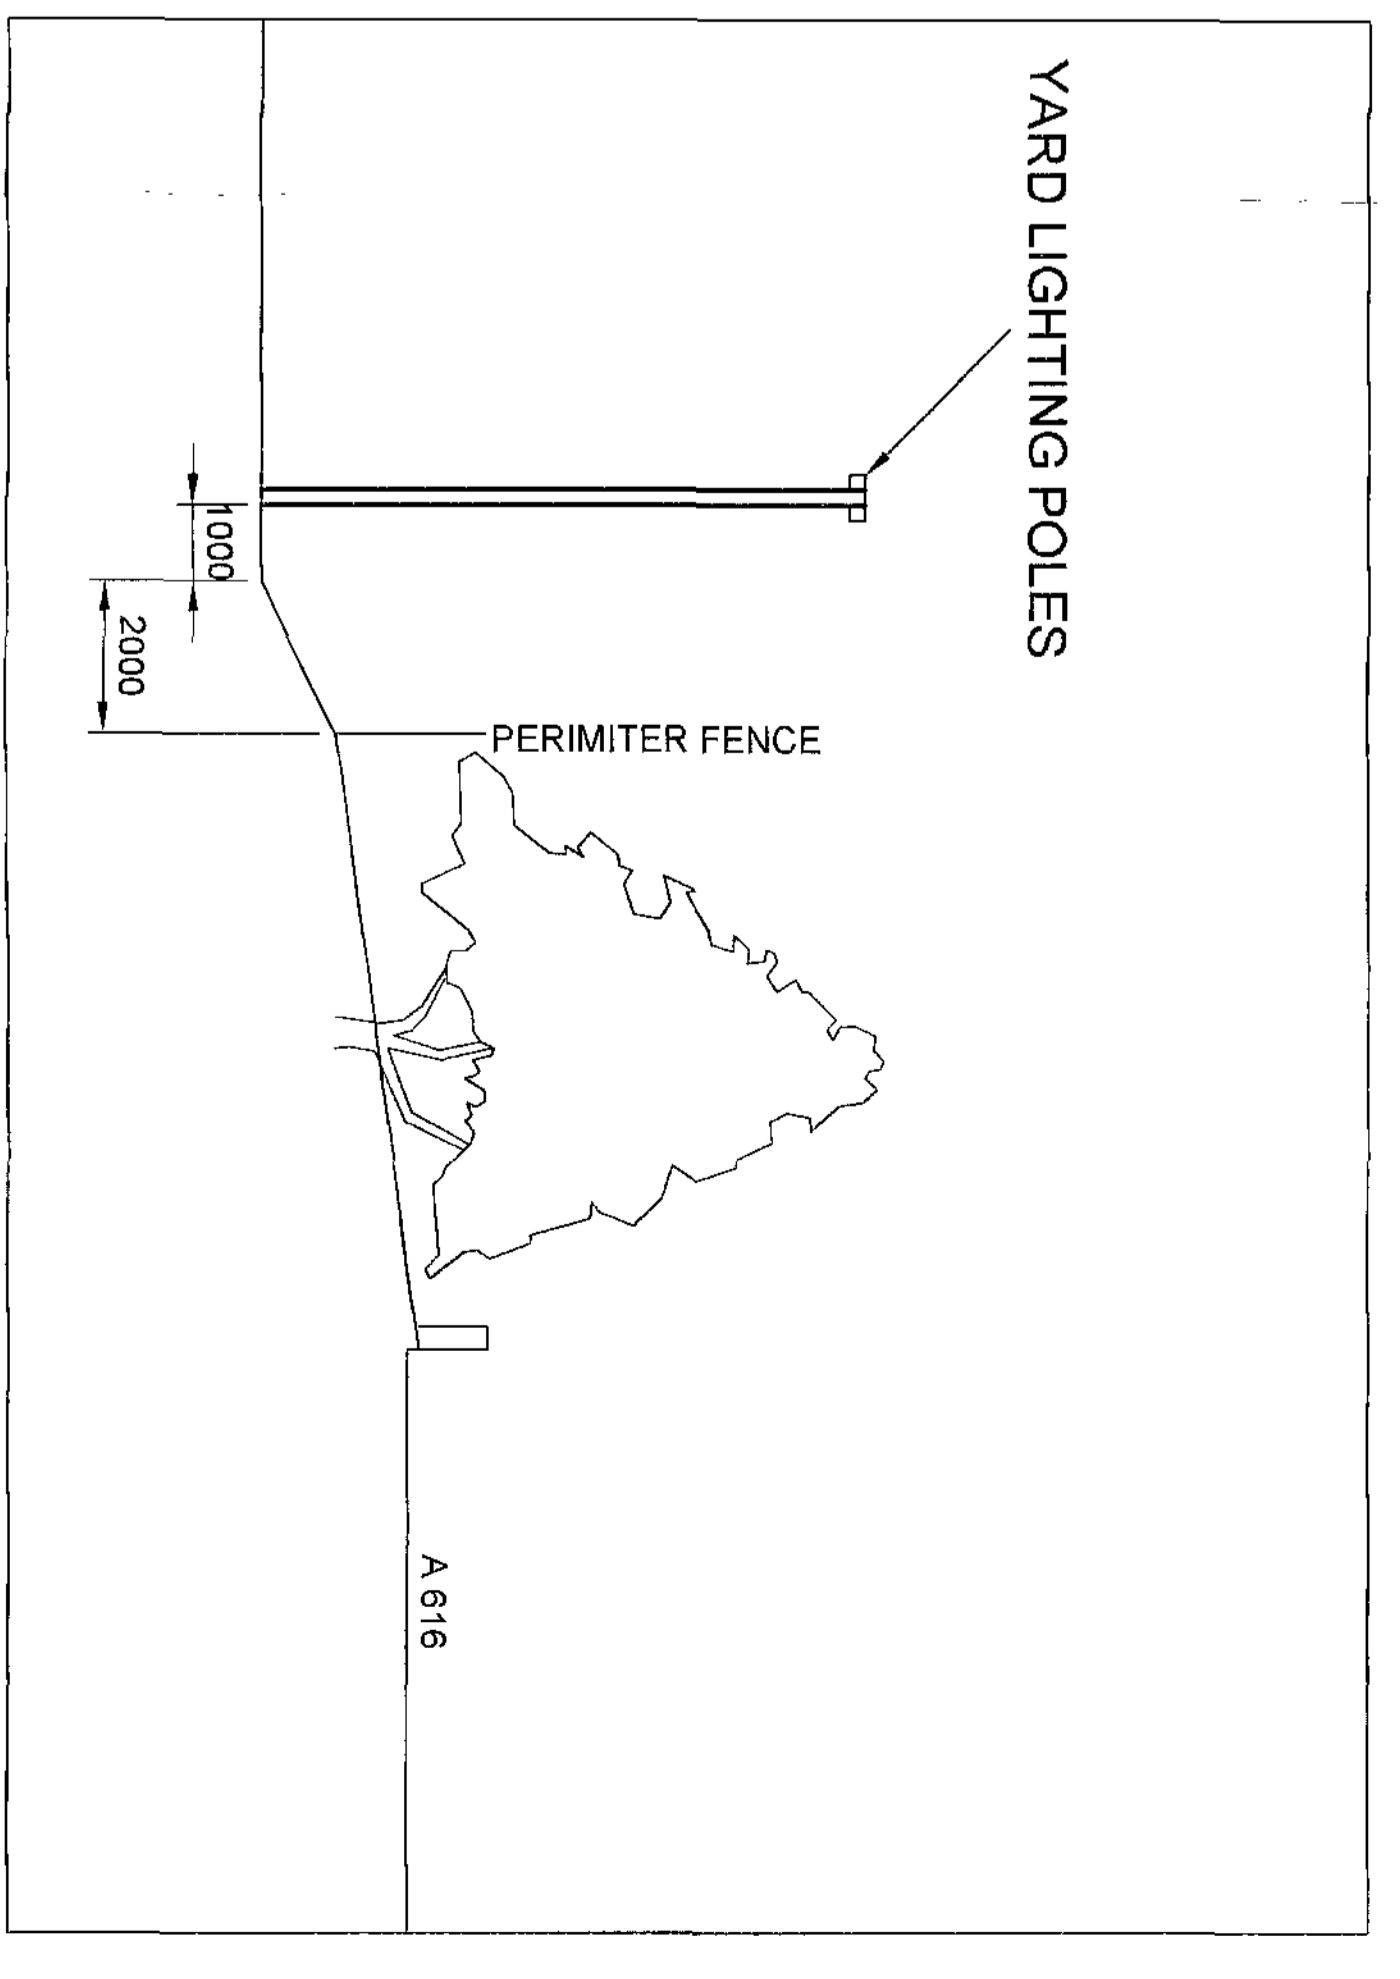


EXISTING ELEVATION OF AREA WHERE PROPOSED DEVELOPMENT IS TO SITED
 SCALE 1 : 100

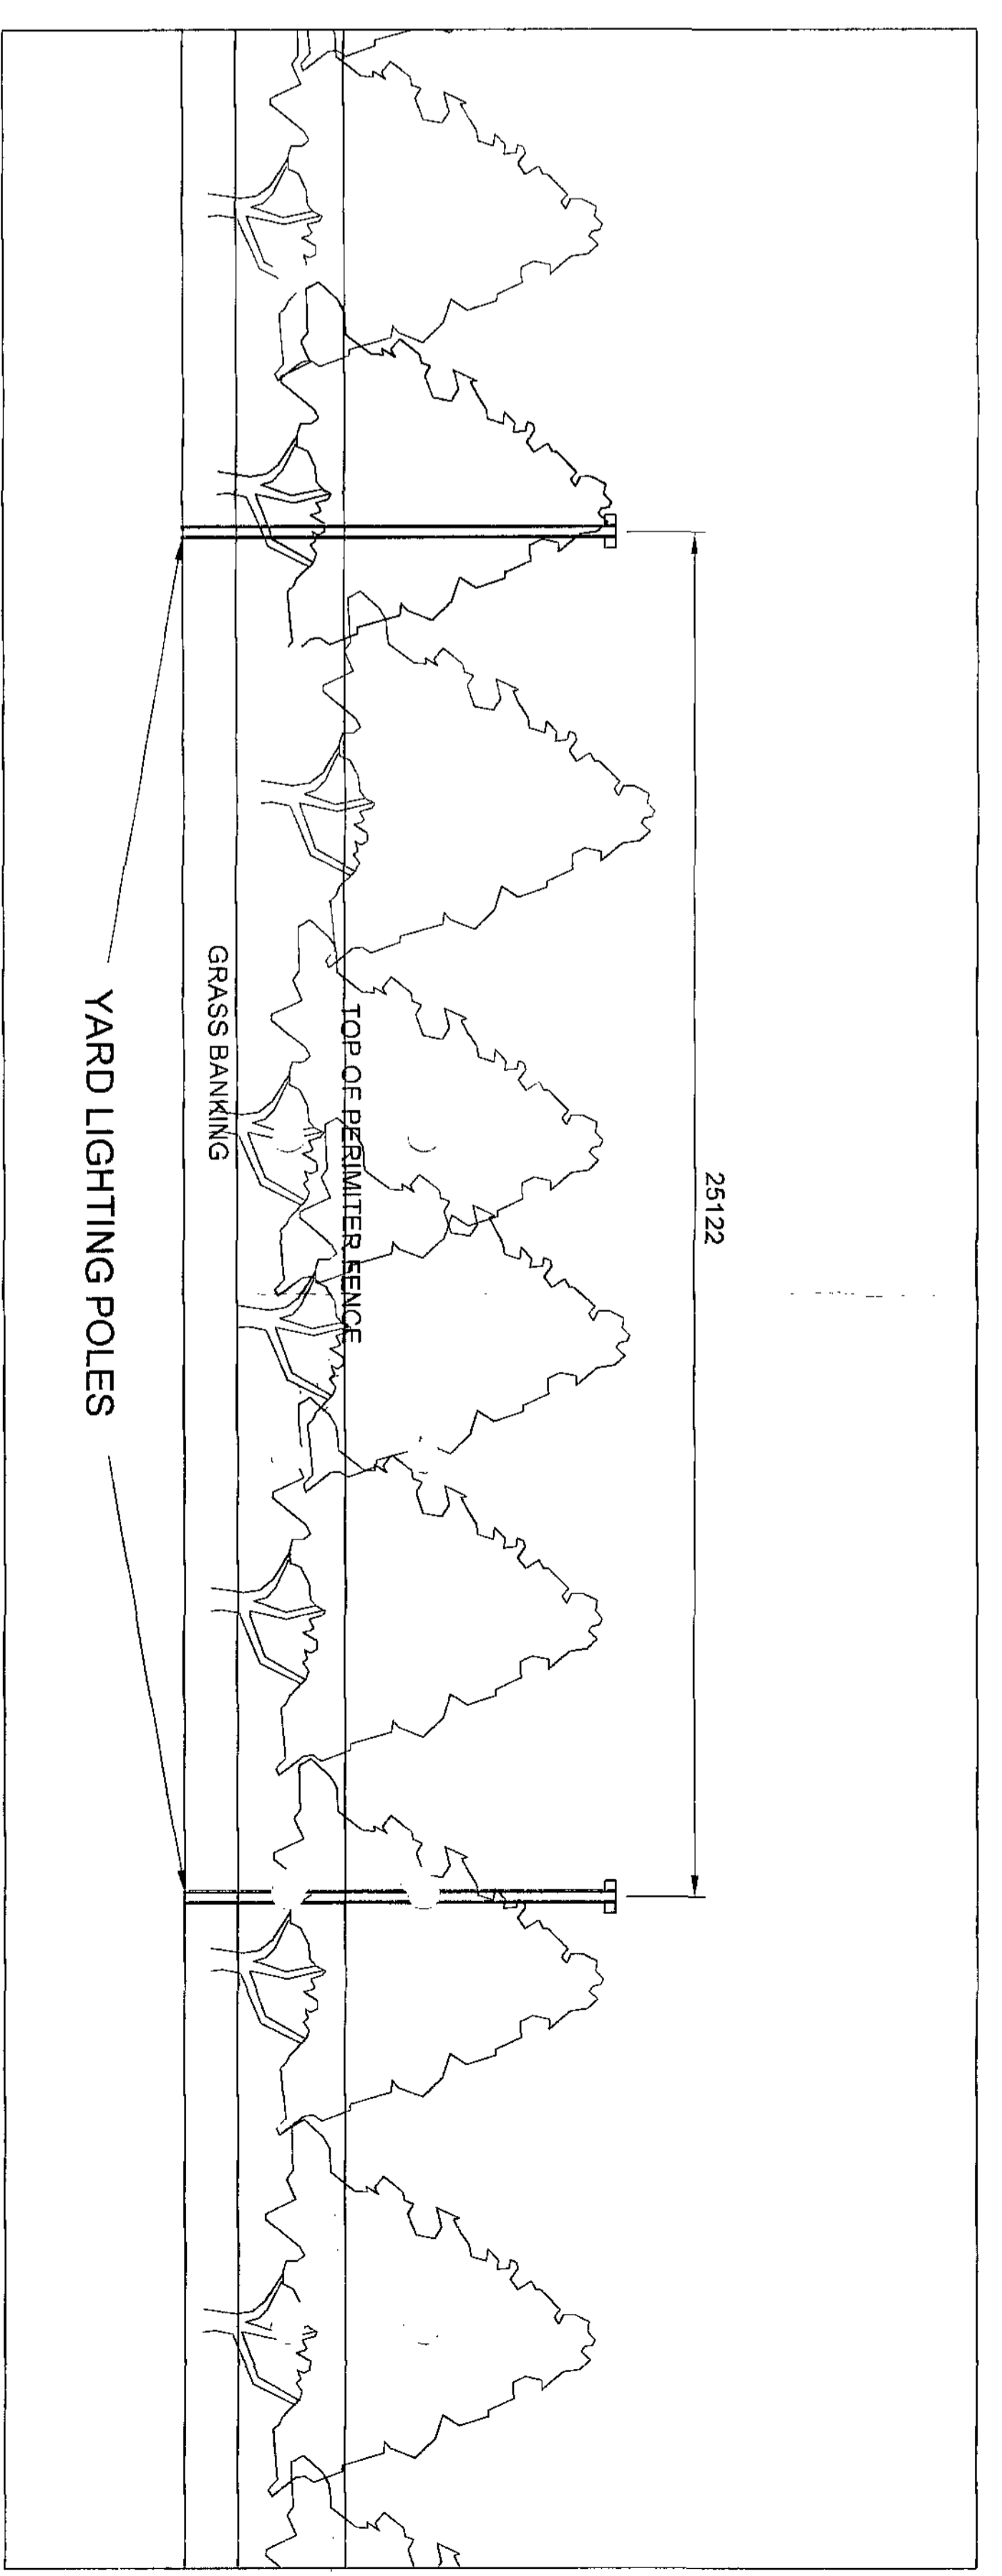

EXISTING VIEW ON ARROW "A" WHERE PROPOSED DEVELOPMENT IS TO BE SITED
 SCALE 1 : 100

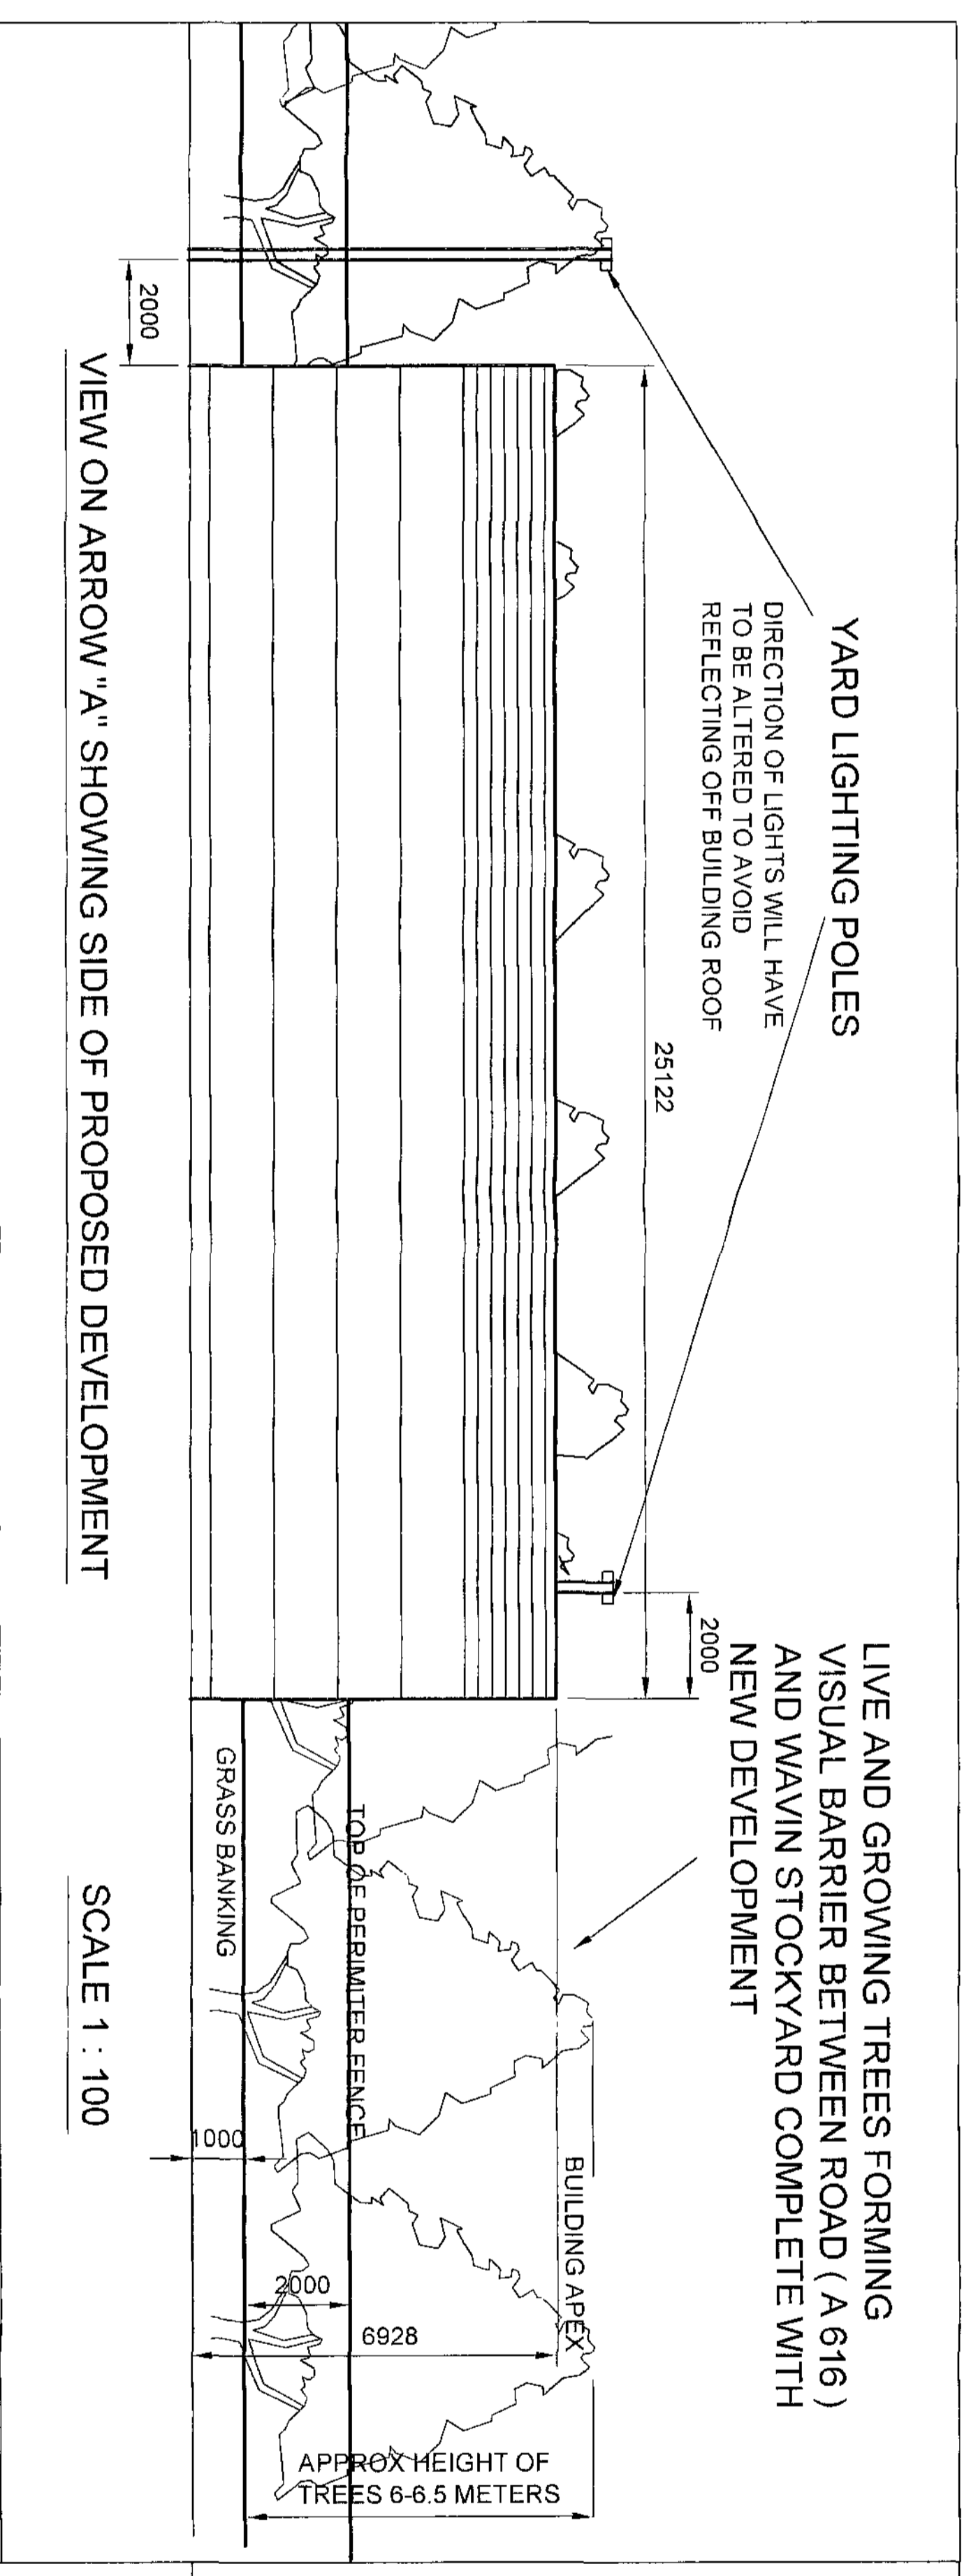

VIEW ON ARROW "A" SHOWING SIDE OF PROPOSED DEVELOPMENT
 SCALE 1 : 100

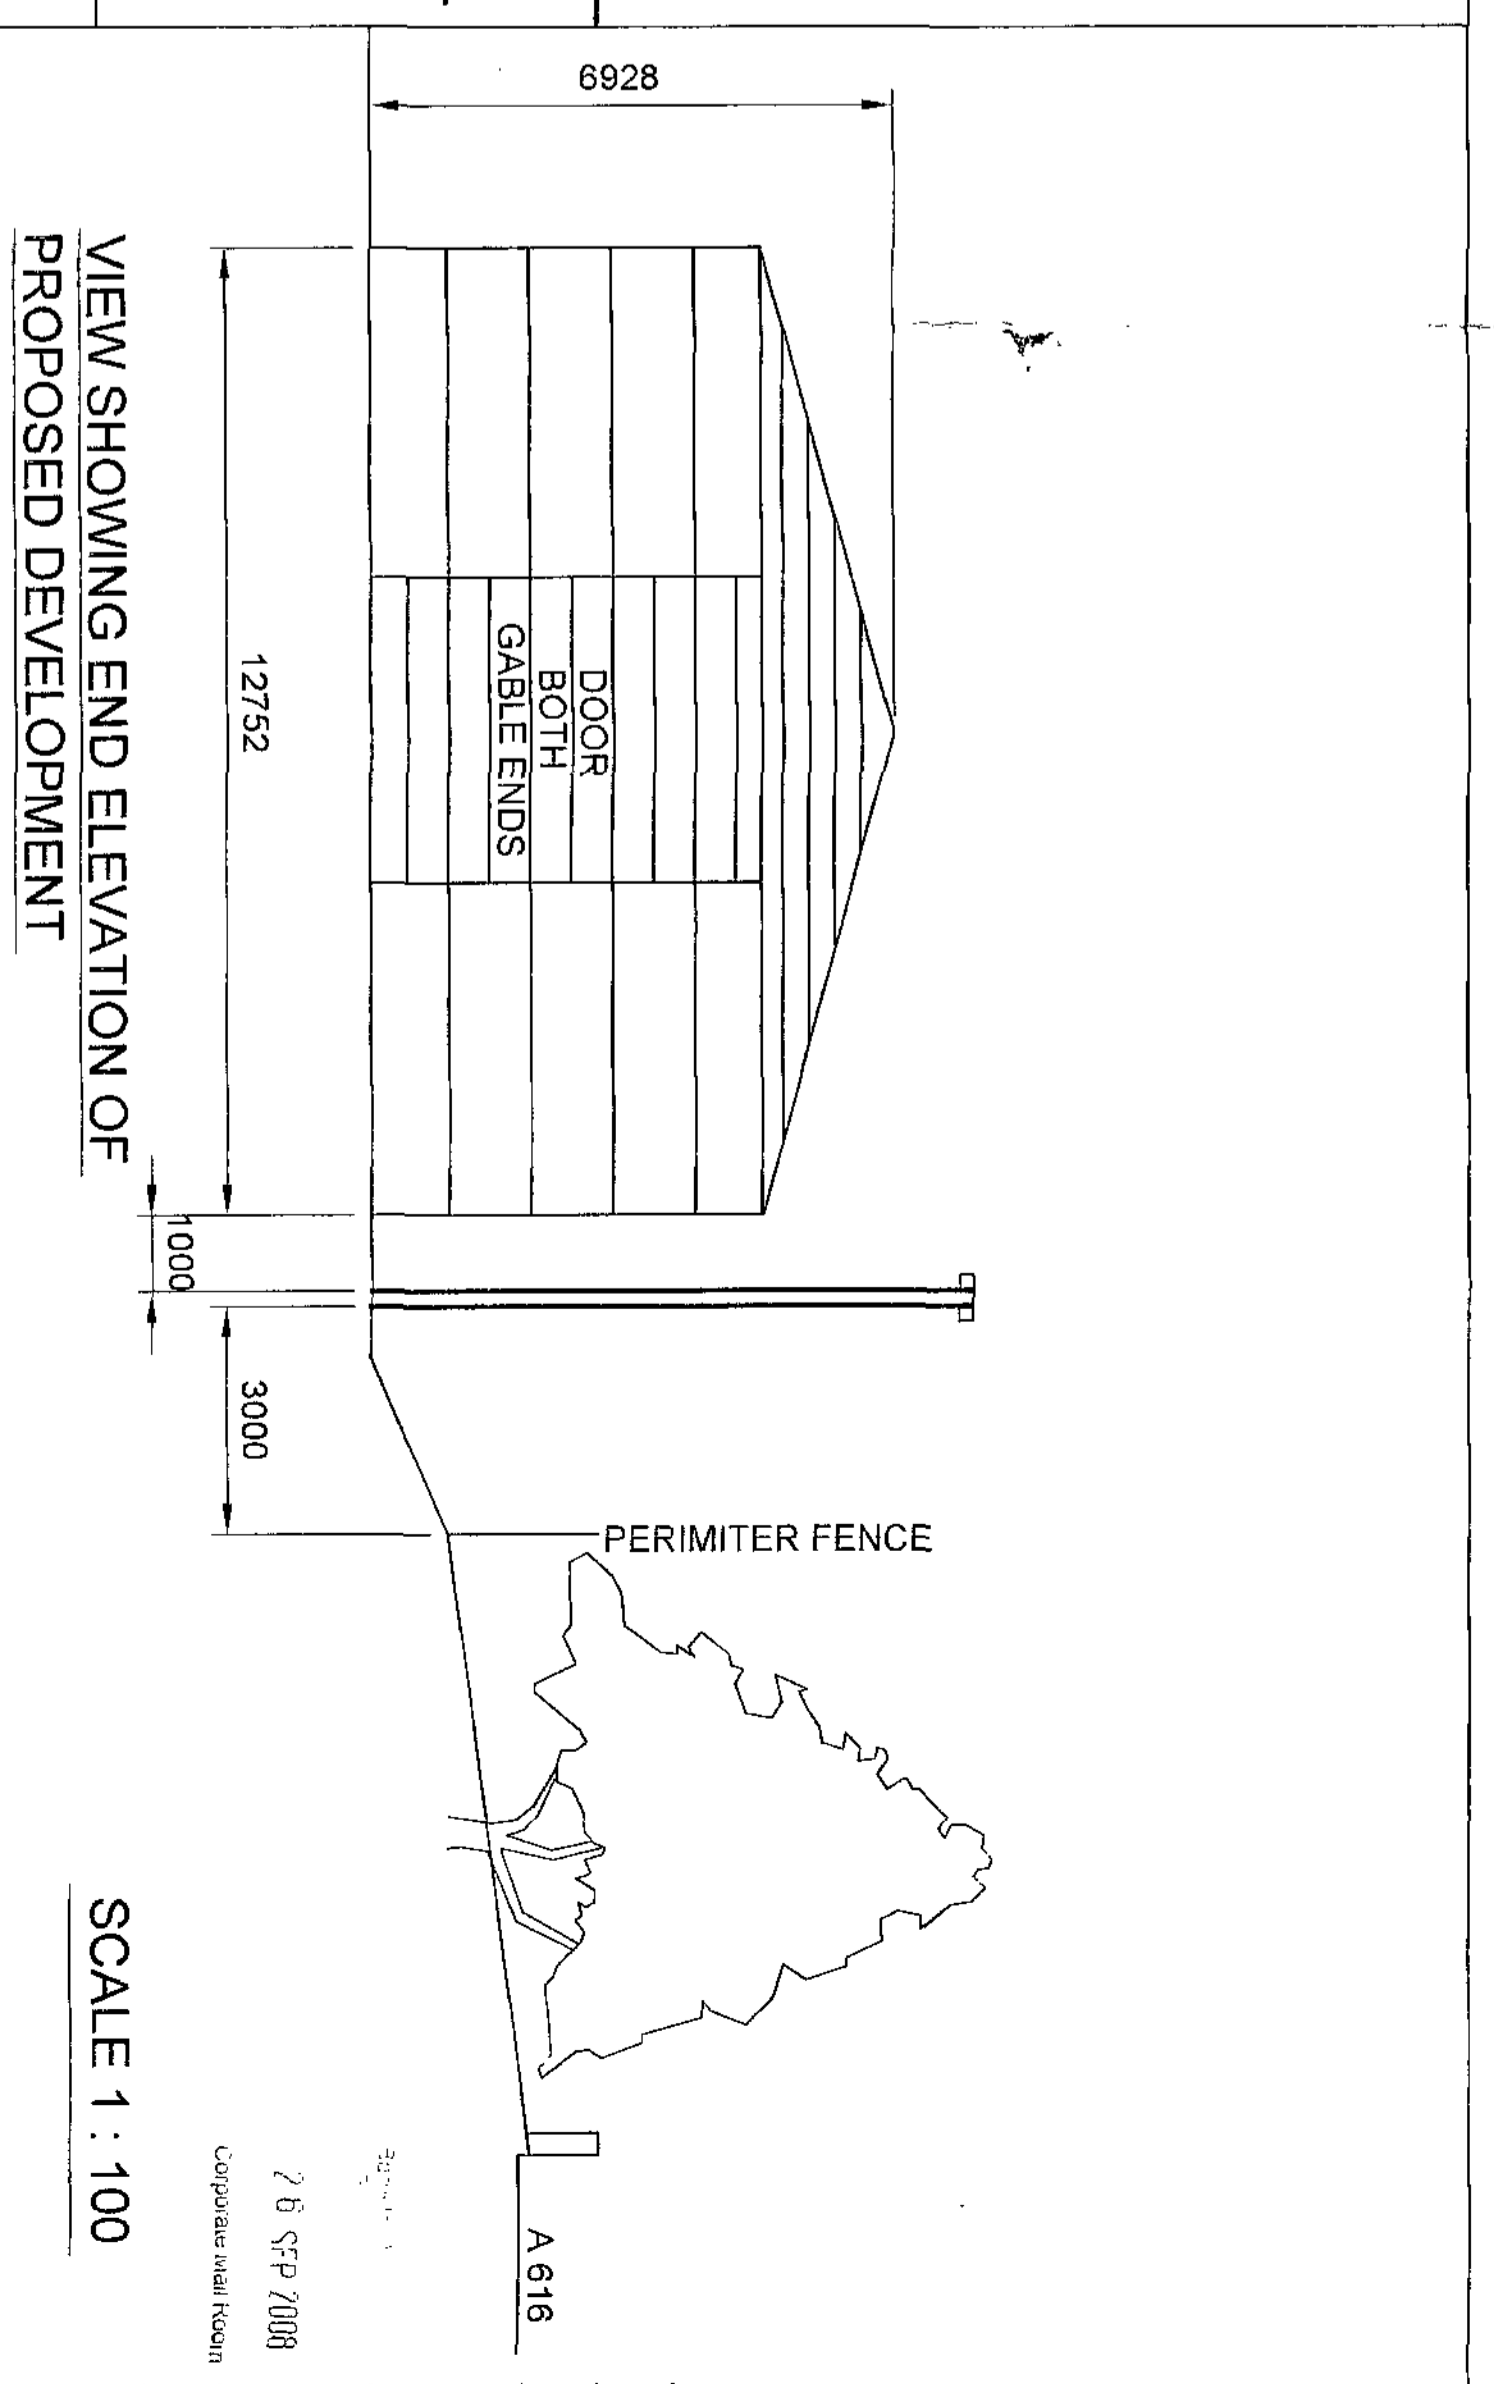

VIEW SHOWING END ELEVATION OF PROPOSED DEVELOPMENT
 SCALE 1 : 100

REVISION	
NO.	DESCRIPTION
A	ISSUED FOR PERMITS

This drawing is the property of Hepworth Building Products Limited ("Hepworth"). Hepworth owns the copyright subsisting in this drawing. The contents of this drawing are confidential to Hepworth. No part of this drawing is to be copied, reproduced, or otherwise used in any way without the prior written consent of Hepworth. This drawing, and the design and drawings contained herein, may be copied (in whole or in part) without the prior written consent of Hepworth. This drawing, and the design and drawings contained herein, must include this statement on the legend. © Hepworth Building Products Limited 2007. Any articles made to this drawing with the prior written consent of Hepworth must carry the legend: "Hepworth Building Products Limited - Design Right 2007".

Hepworth BUILDING PRODUCTS

PROCESS & ENGINEERING DEPARTMENT

TITLE: TRAILER DEVELOPMENT BUILDING

DRAWN	DATE
D CROSSLAND	15-08-08
CHECKED	APPROVED
XXX	XXX
SCALE AS STATED	SCALE AS STATED
AS STATED	AS STATED
DRG No. G 01-00-058	