



IMAGE OF PROPOSED FENCING




IMAGE OF PROPOSED GATE

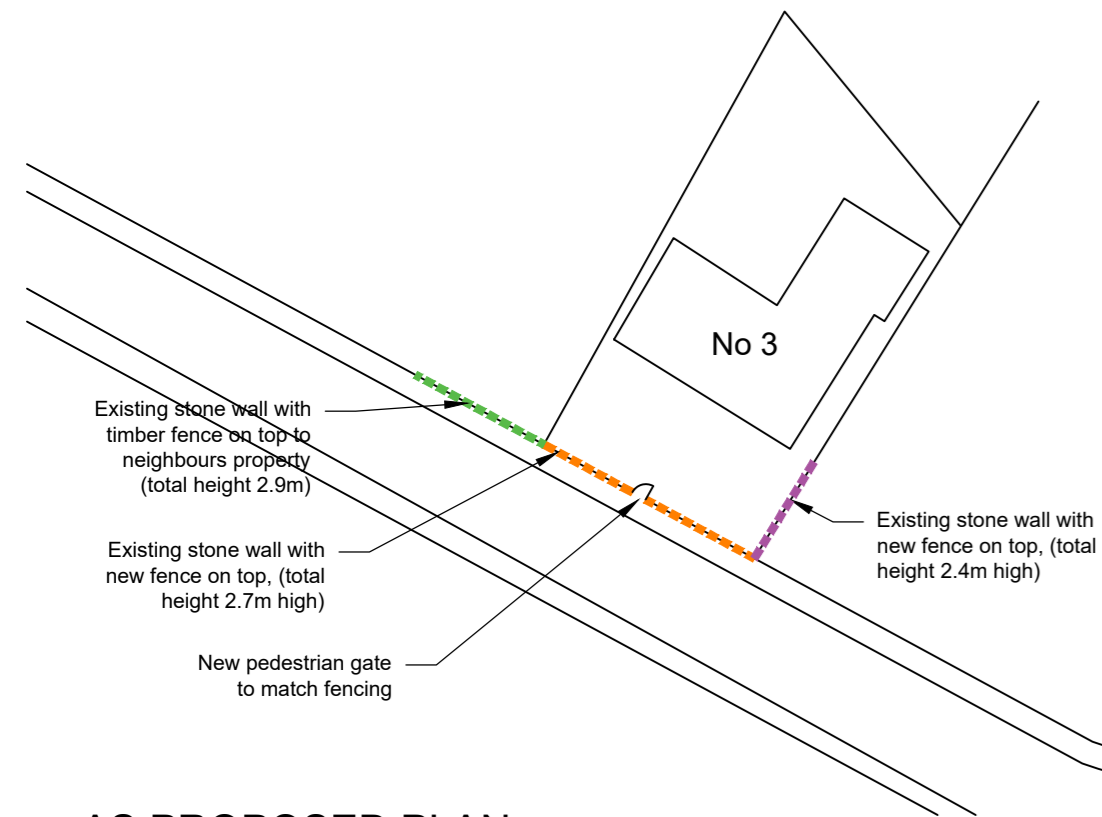


AS PROPOSED PLAN  
1:500

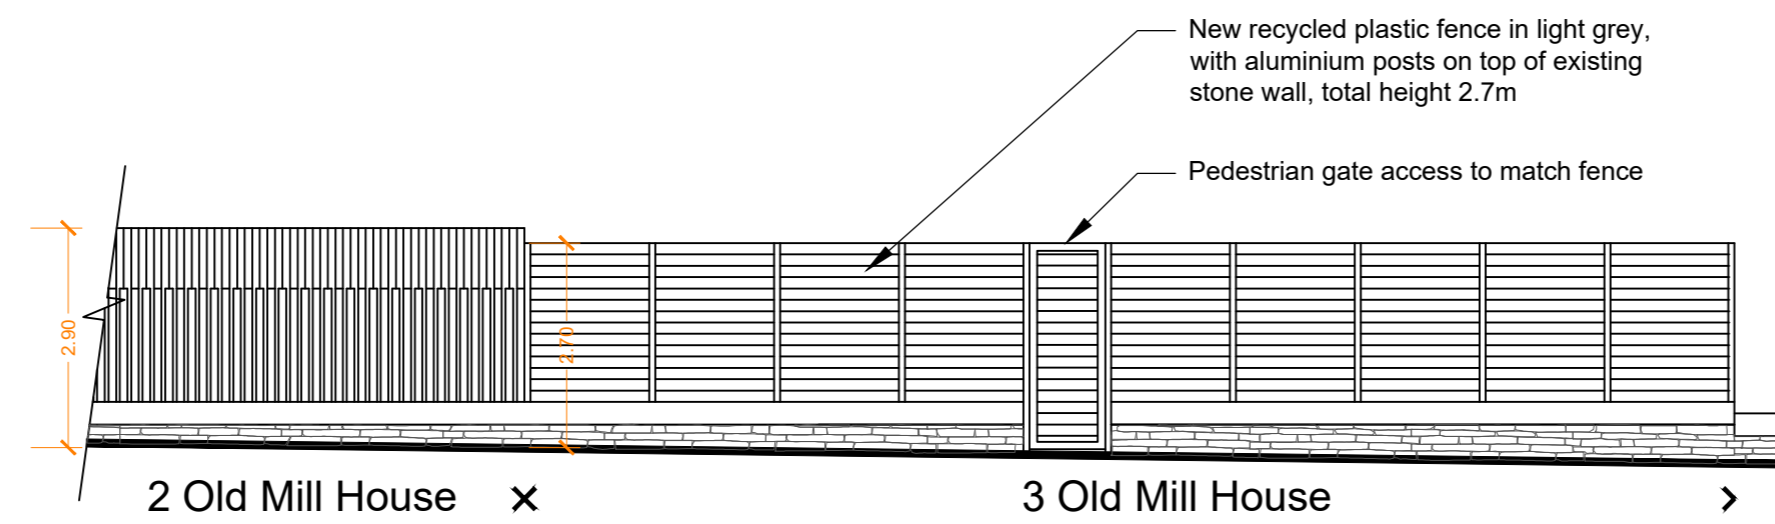

AS PROPOSED REAR ELEVATION 1:100

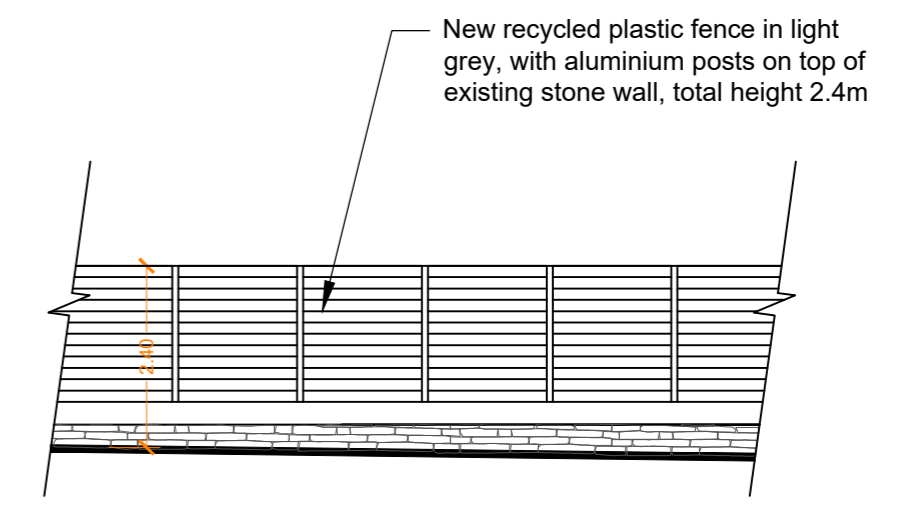


AS PROPOSED SIDE ELEVATION  
1:100

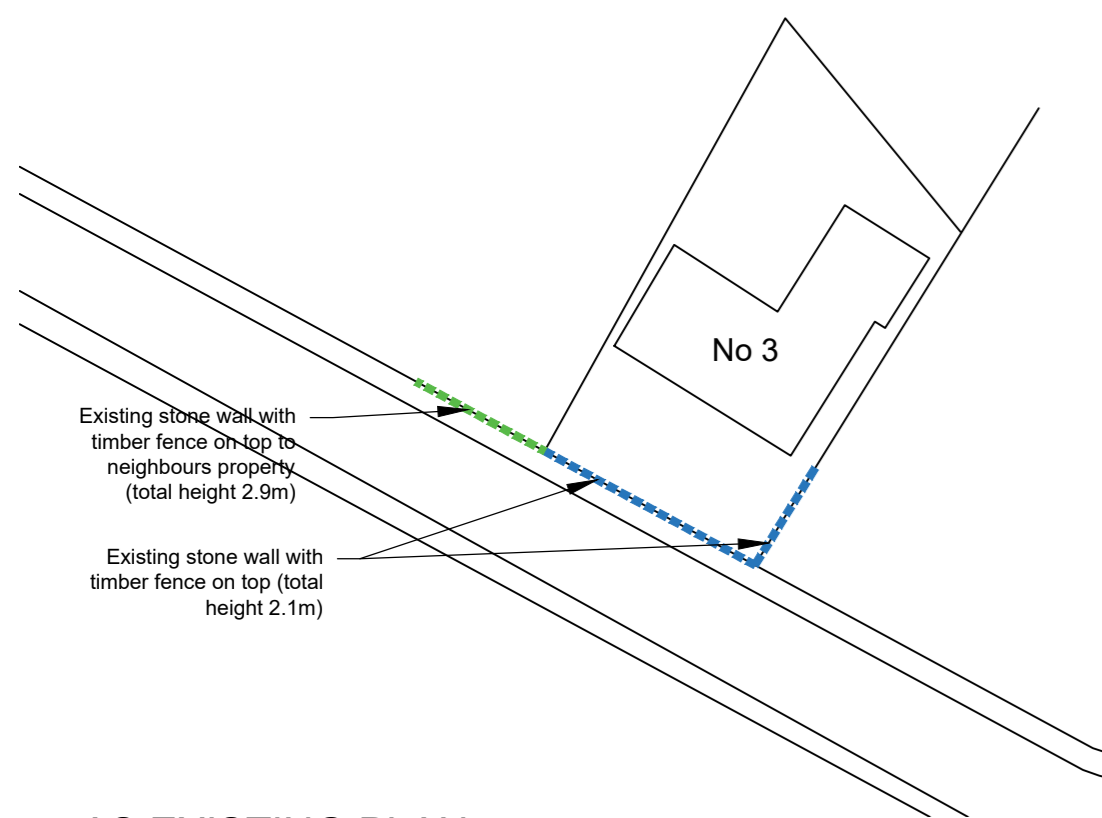

AS EXISTING PLAN  
1:500



AS EXISTING REAR ELEVATION  
1:100

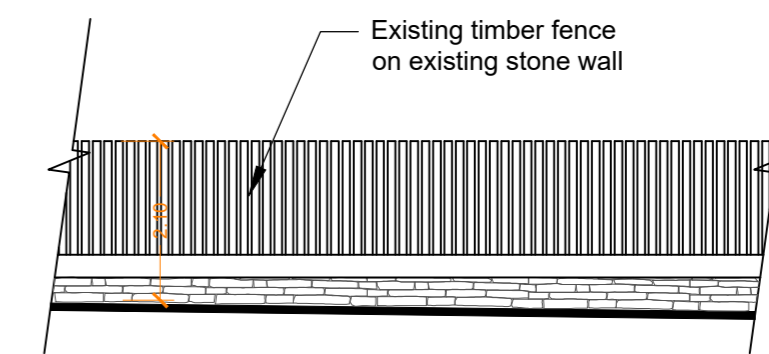

AS EXISTING SIDE ELEVATION  
1:100

project:	3 OLD MILL HOUSE, ROUGH BIRCHWORTH LANE
title:	EXISTING & PROPOSED PLANS & ELEVATIONS
date:	MAY 2023
scale @ A1:	1:500 & 1:100
drg no:	100.001
rev:	