


REVISION	DATE	DESCRIPTION




EAST ELEVATION



WEST ELEVATION

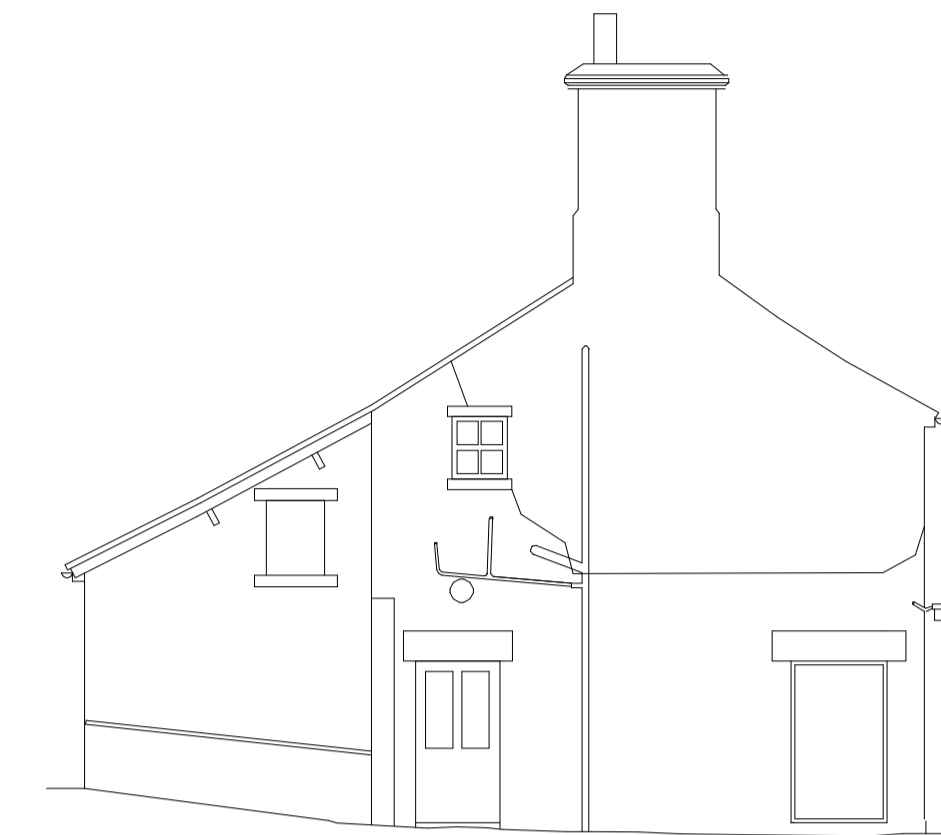

SOUTH ELEVATION

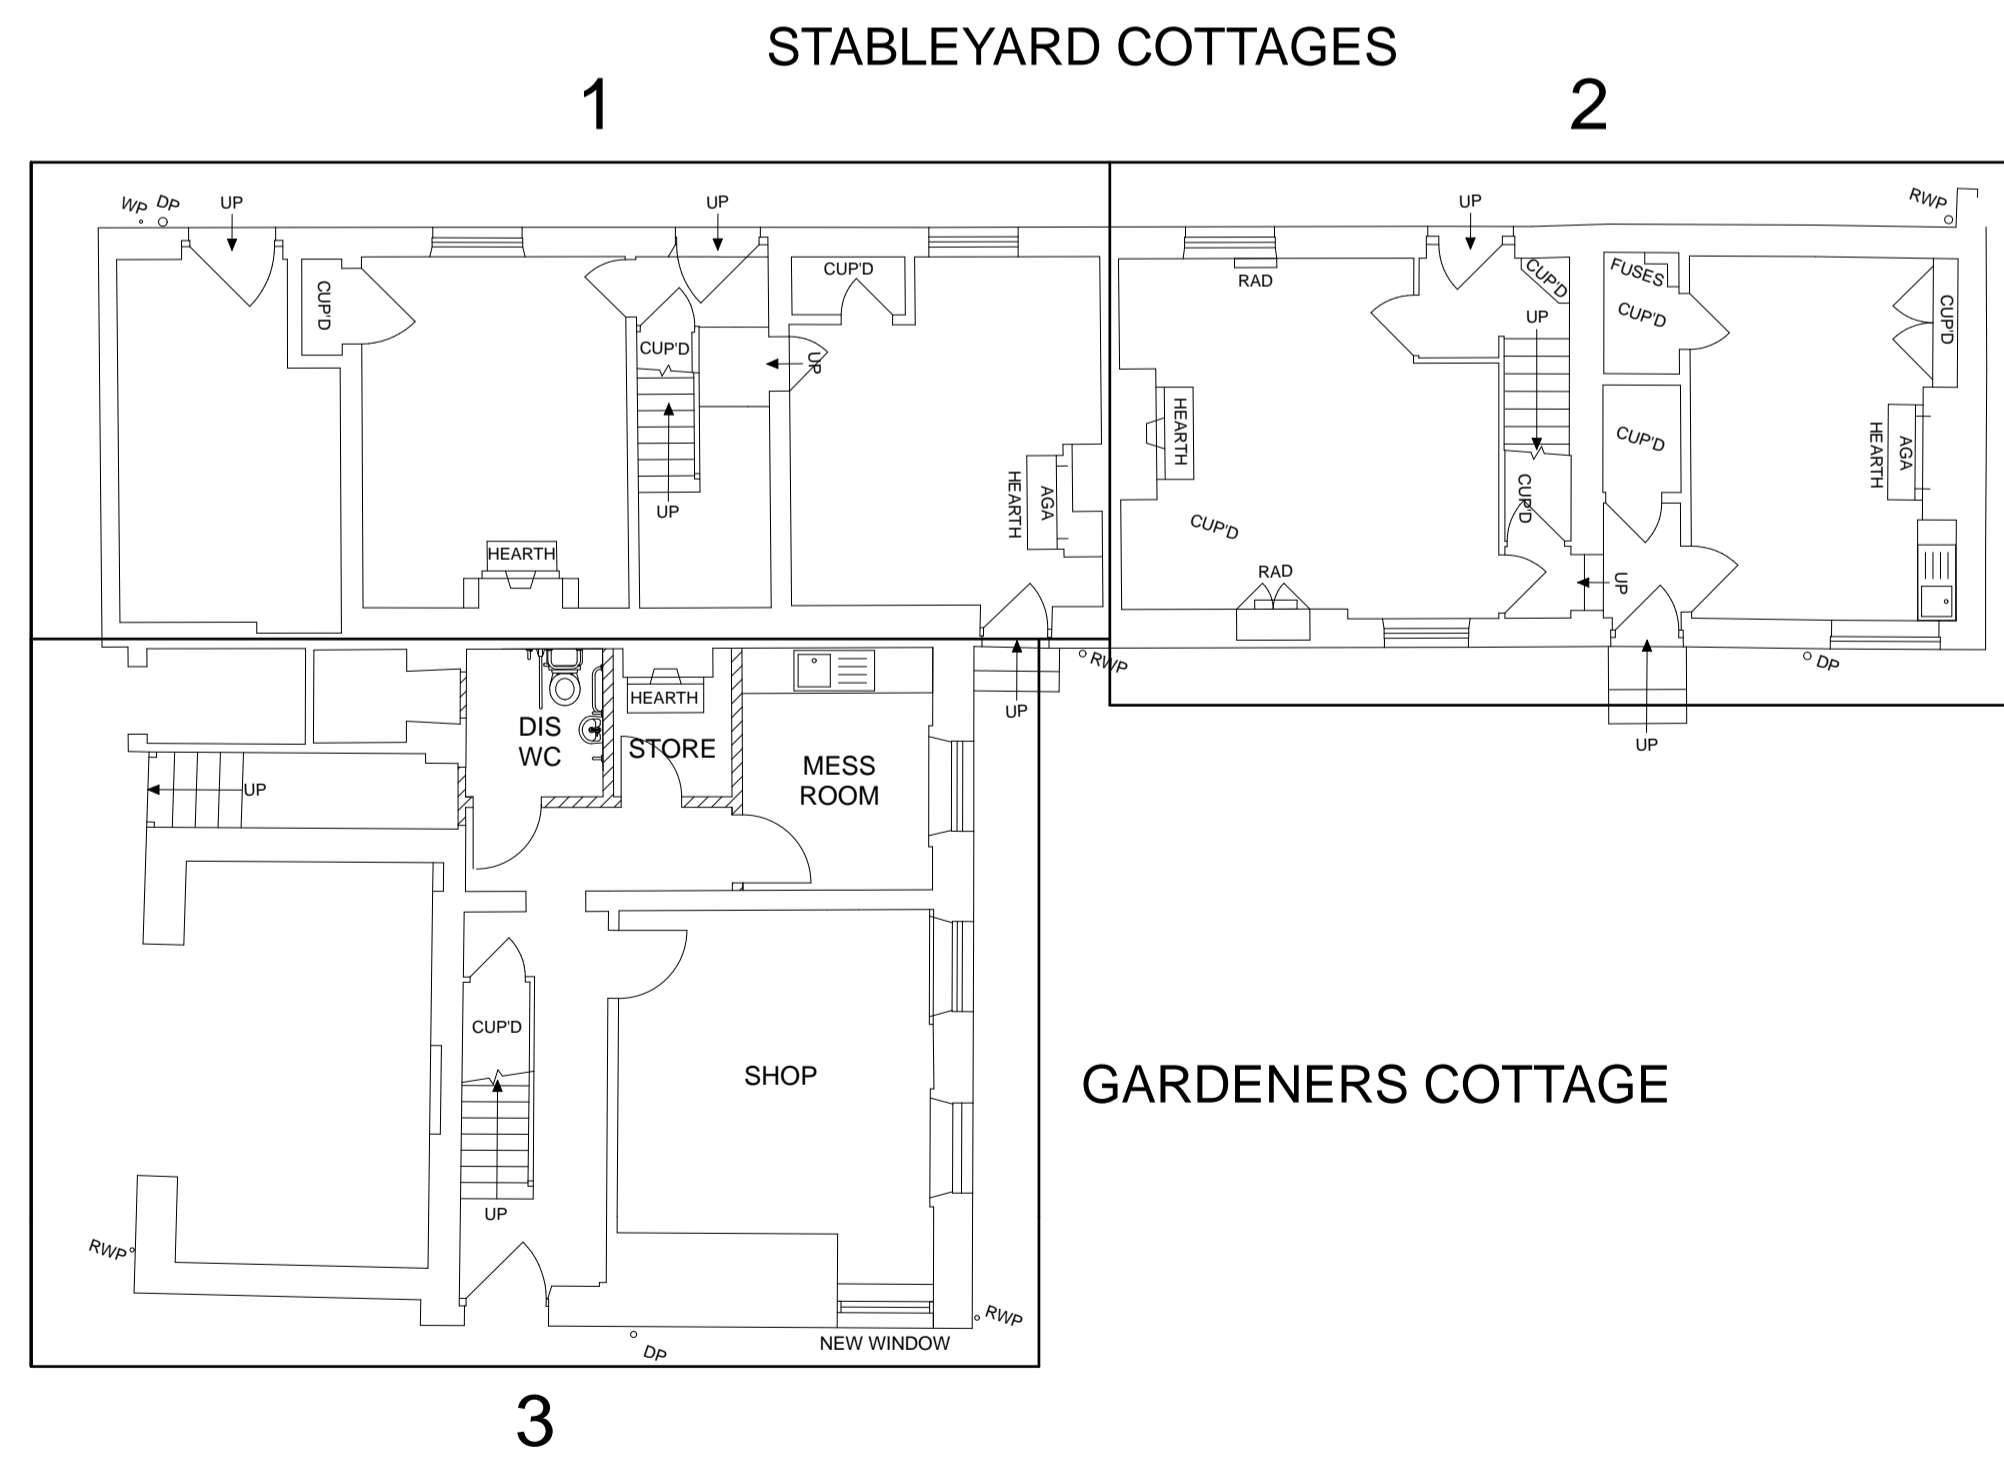

STABLEYARD COTTAGES

GARDENERS COTTAGE



DRAWING TITLE		
GARDENERS COTTAGE - PROPOSED PLANS & ELEVATIONS		
JOB DESCRIPTION		
CANON HALL PARK, BARNSELY		
DRAWING SCALE	DATE	DRAWING REF.
1:100 @ A1	JANUARY 2016	2577.06
BAART HARRIES NEWALL		
ARCHITECTS		
<small>1 WILDERHOPE HOUSE FOUNTAIN GARDENS BELLE Vue SHIRESBURY ST. JULI BARNSELY S13 7JL Tel: 01743 34944 Fax: 01743 34944 Tel: 01743 341261</small>		