
 


NOTE


1. ALL BUILDERS WORKS TO BE FULLY CHECKED WITH BUILDING REGULATIONS PRIOR TO CONSTRUCTION.
2. FINAL DRAINAGE POSITIONS TO BE CONFIRMED BETWEEN CLIENT AND BUILDER.
3. THESE PLANS ARE FOR BUILDING REGULATION APPROVAL ONLY. IF ANY DISCREPANCIES ARE FOUND ON SITE THEN THE CLIENT SHOULD CONTACT ENHANCED BUILDING PLANS OR THE ASSIGNED ENGINEER.
4. FINAL POSITION OF DOOR AND WINDOW TO BE AGREED BETWEEN BUILDER AND CLIENT.
5. STEEL BEAM LENGTHS TO BE AGREED ON SITE WITH BUILDER.
6. ALL DIMENSIONS TO BE CHECKED BEFORE CONSTRUCTION COMMENCES.
7. ROOF PITCH TO BE CHECKED ON SITE BEFORE ROOF TRUSS ARE ORDERED.

LEGEND

-  BLOCK WORK
-  BRICK WORK
-  STUD WORK
-  INSUALTION

 


7 EXISTING FRONT ELEVATION
1:50

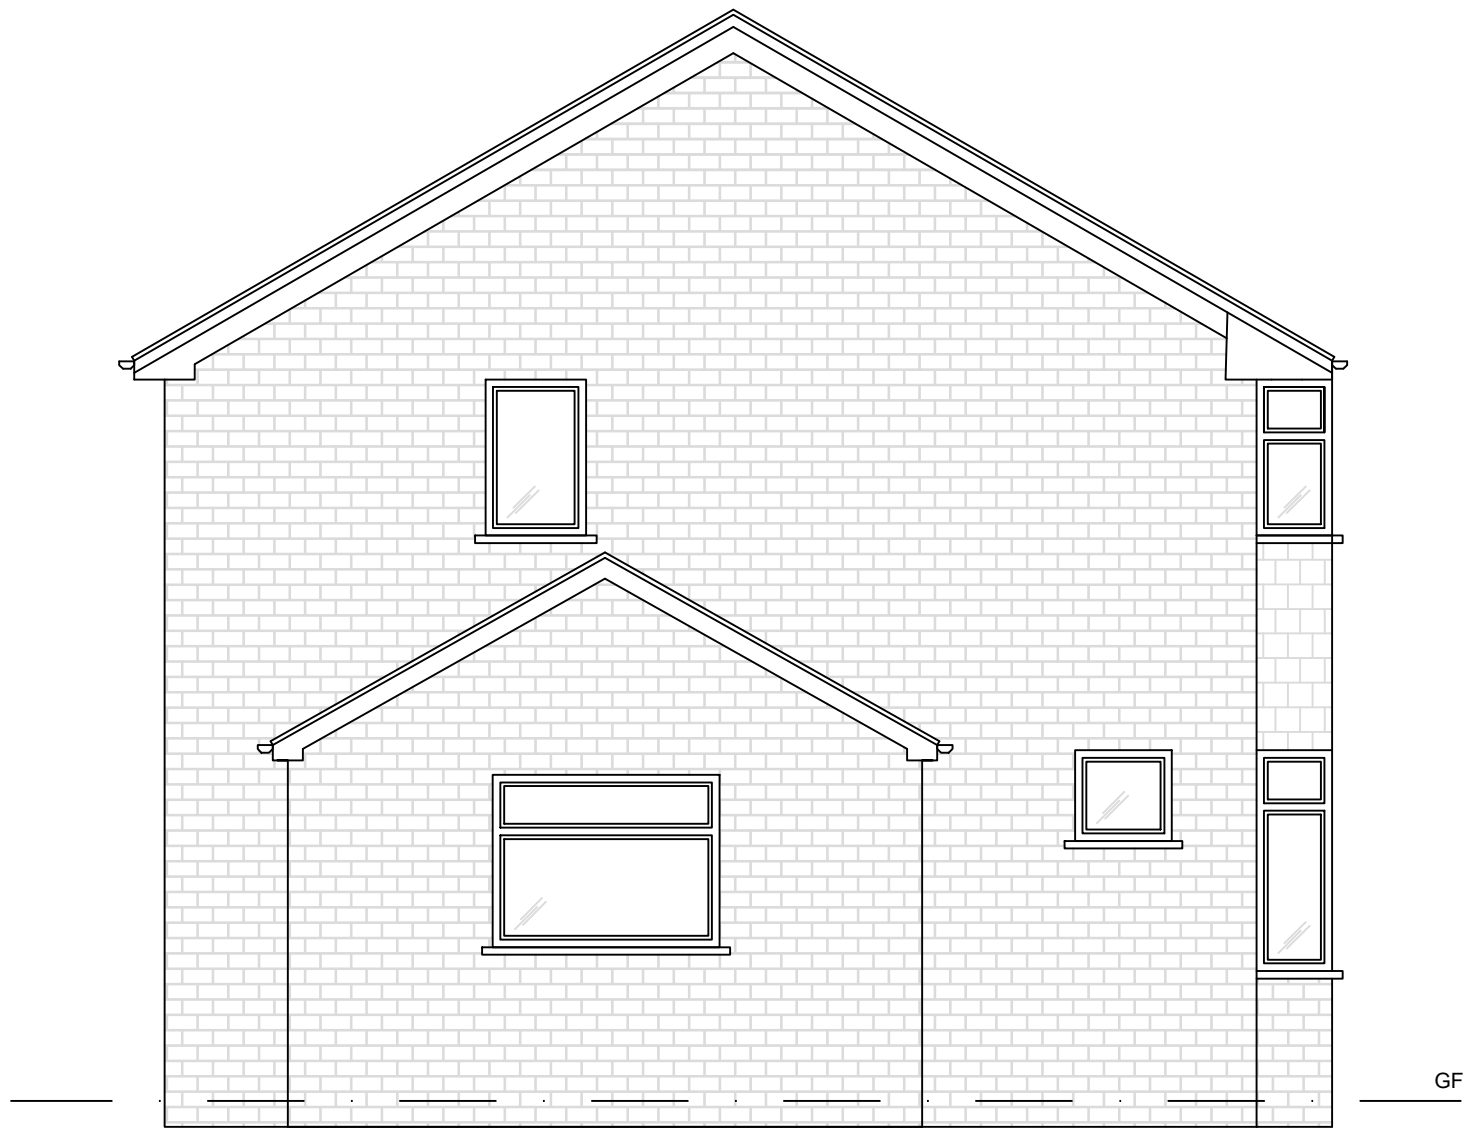

8 EXISTING SIDE ELEVATION
1:50



9 EXISTING REAR ELEVATION
1:50

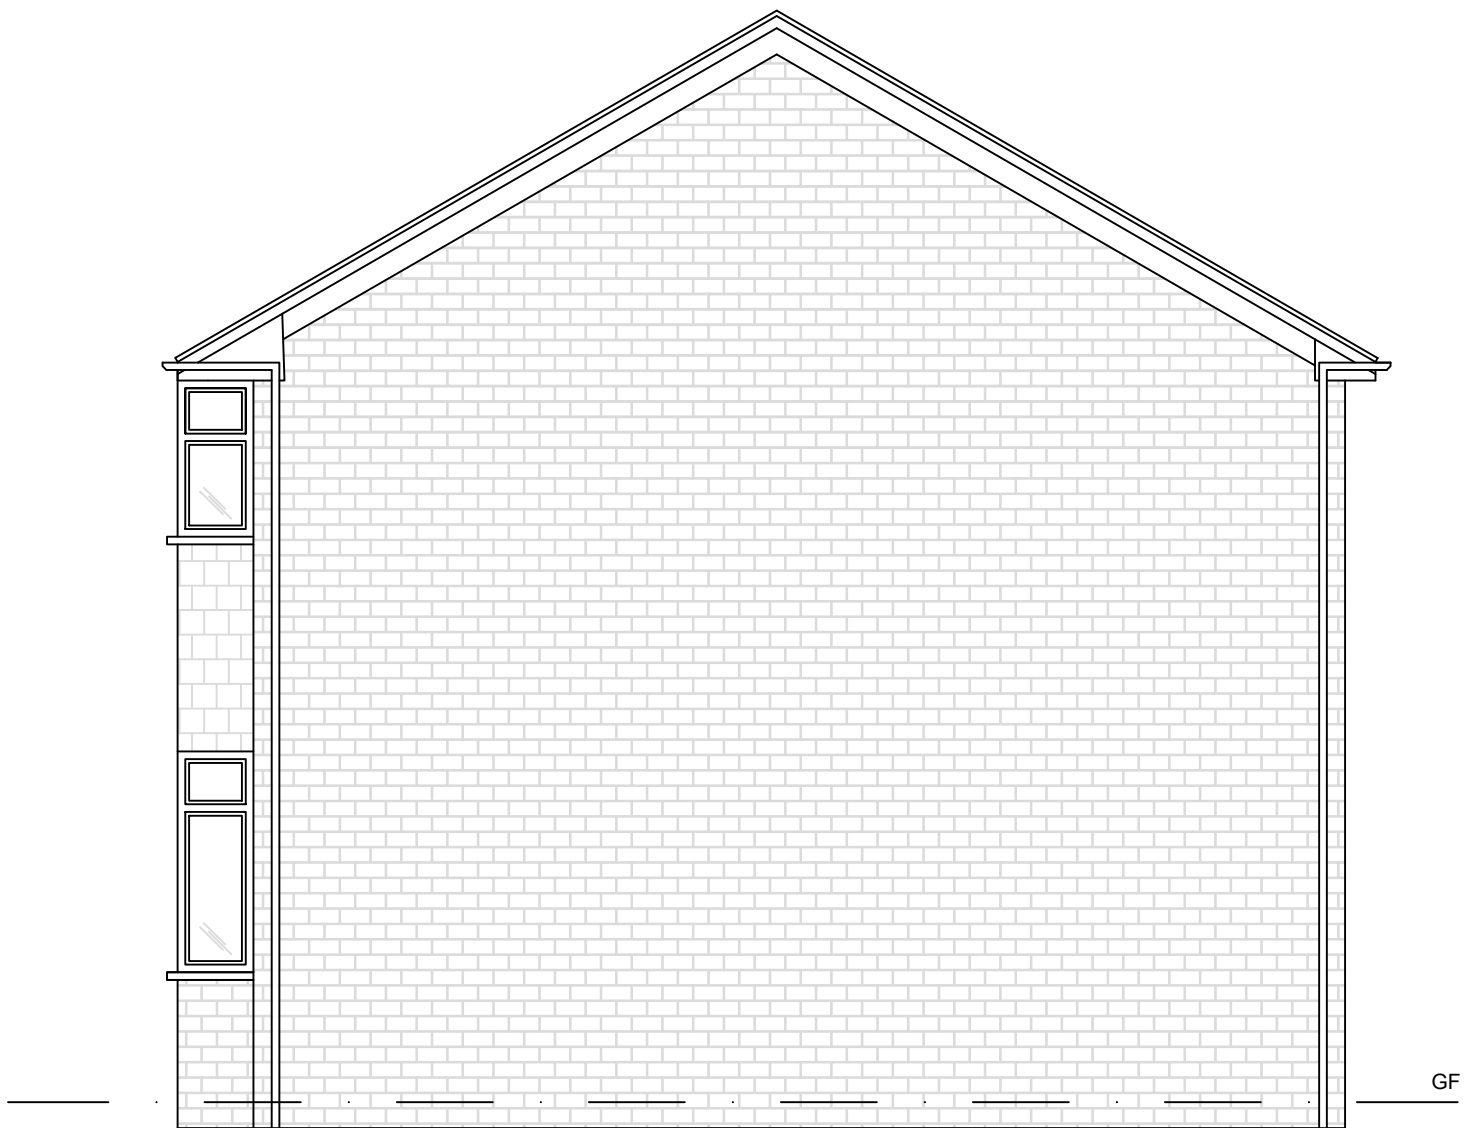


10 EXISTING SIDE ELEVATION
1:50




11 PROPOSED FRONT ELEVATION
1:50



12 PROPOSED SIDE ELEVATION
1:50

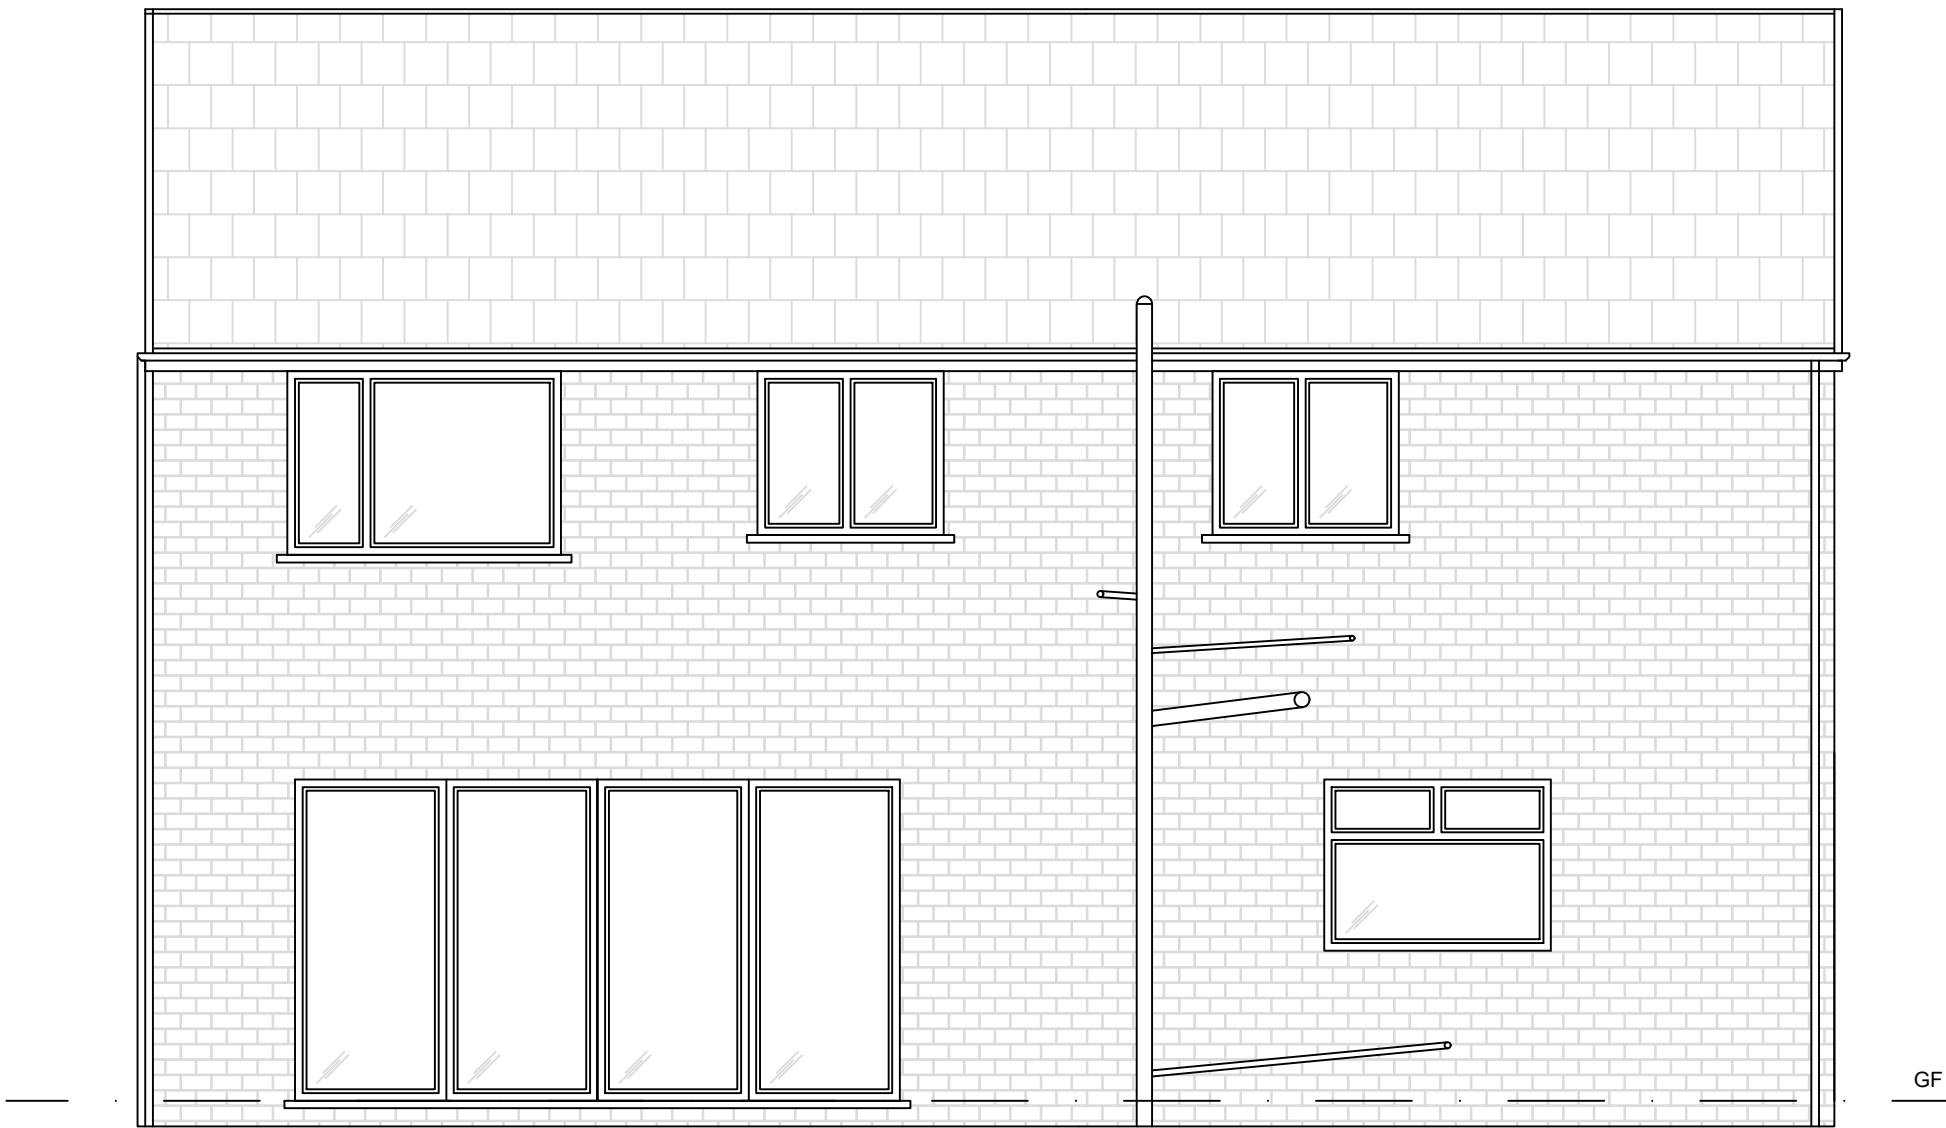

13 PROPOSED REAR ELEVATION
1:50

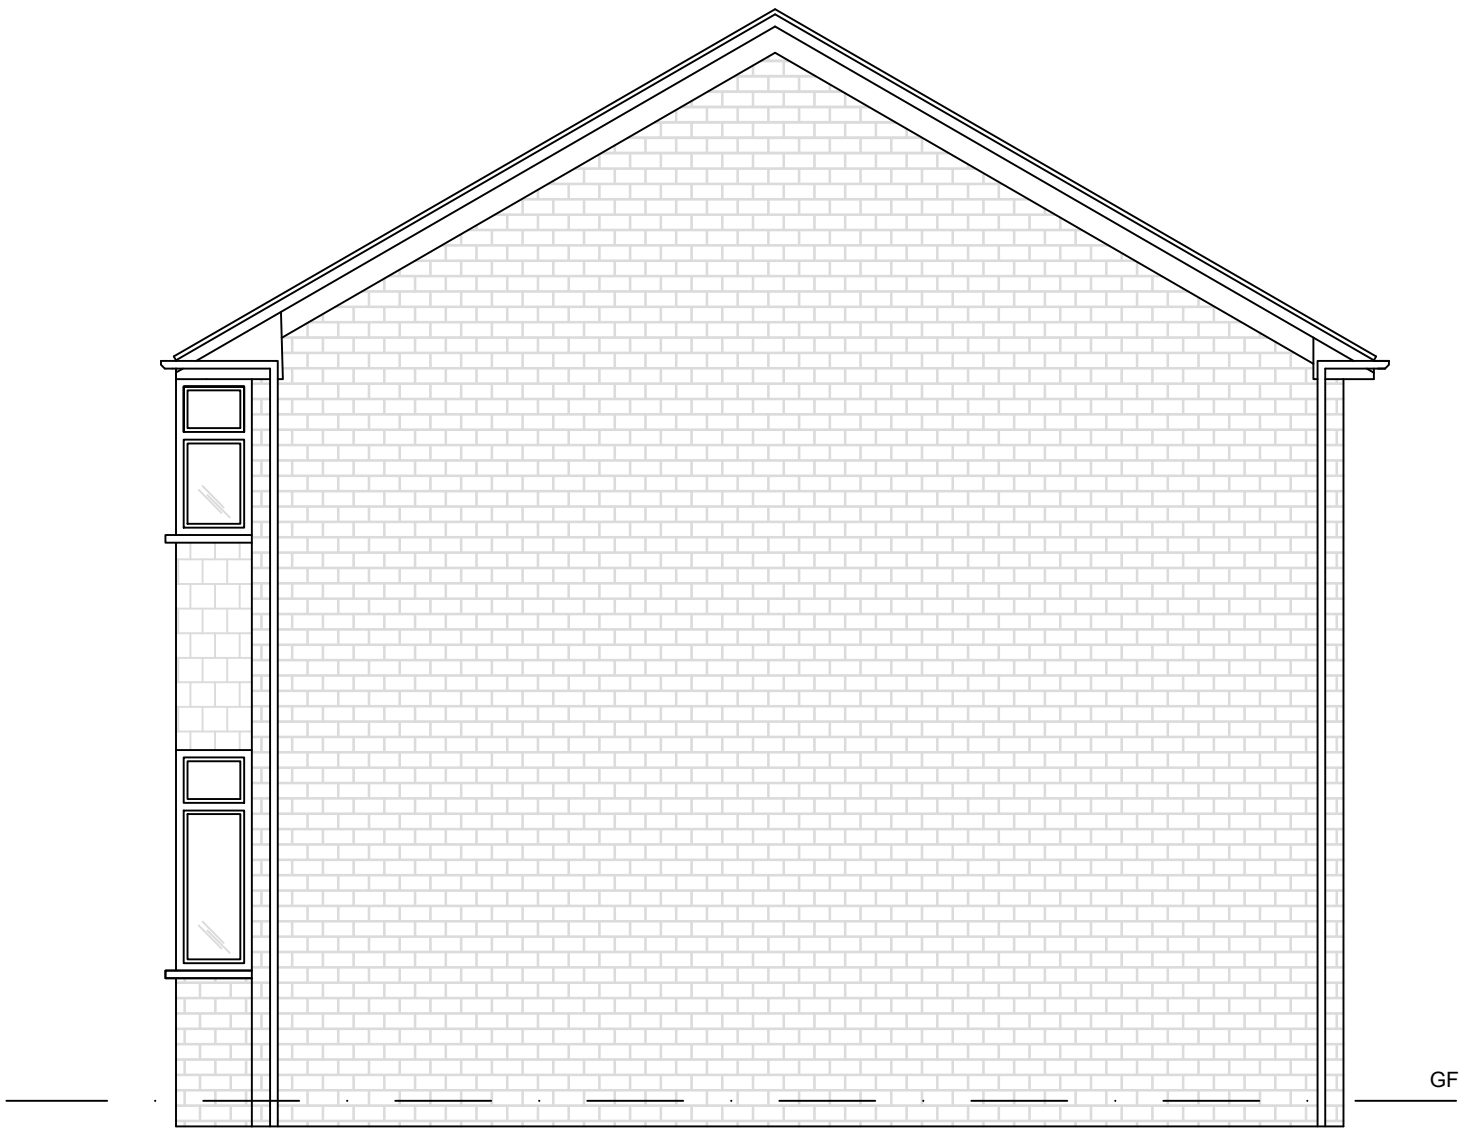

14 PROPOSED SIDE ELEVATION
1:50

1	PLANNING DRAWINGS	SS	SS	31/01/22
REV	DESCRIPTION	DES	CHD	DATE

STATUS:

FOR APPROVAL

95 CHURCH VILLAS,
SOUTH KIRKBY,
PONTEFRAC
WEST YORKSHIRE,
WF9 3QR



ENHANCED
BUILDING
PLANS

MOBILE: 07730666631
EMAIL: ENHANCEDBUILDINGPLANS@OUTLOOK.COM

CLIENT:
GEMMA SHIELDS

PROJECT:
15 NORWOOD DRIVE, BRIERLEY, ST2 9EG

TITLE:
PLANNING APPLICATION FOR TWO STOREY SIDE
EXTENSION
EXISTING AND PROPOSED ELEVATIONS

SCALE: AS INDICATED @ A1

DATE OF
1ST ISSUE : 31/01/22

DRAWN: SS

CHECKED: SS

CONTRACT NUMBER:
00046

DRAWING NUMBER:
0046-EBP-PL-002

REV:
1