
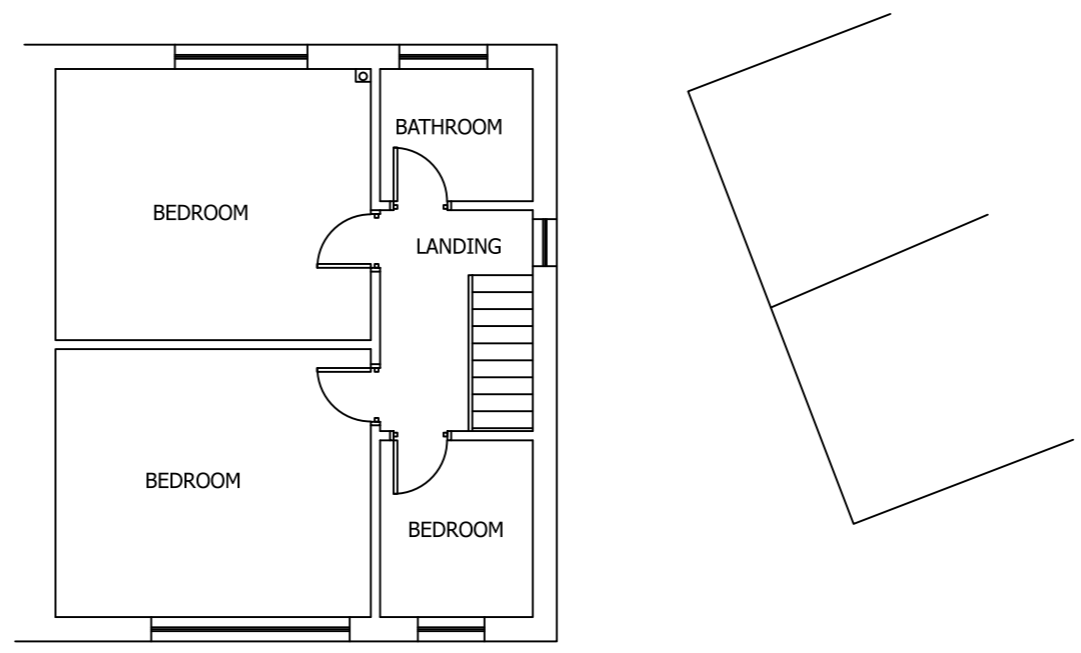


Drawing No.	Rev No.
MME001 -004	A



DO NOT SCALE: Contractor to check all dimensions and report any omissions or errors

NOTES

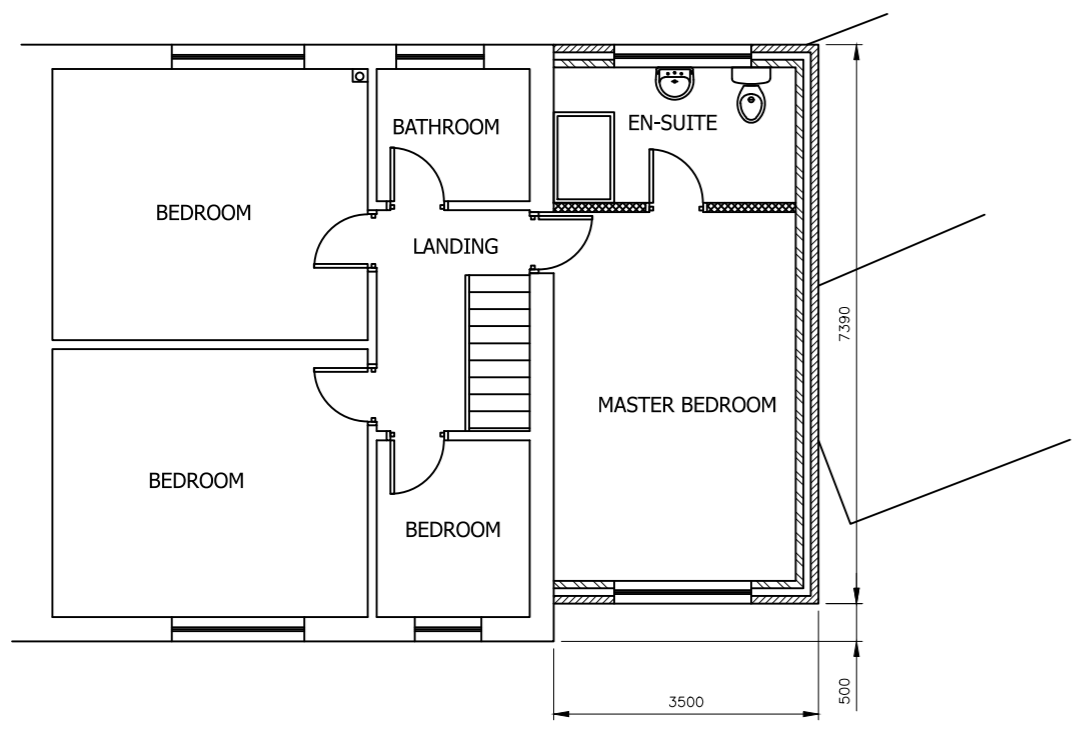

PROPOSED FIRST FLOOR PLAN
SCALE 1:100 AT A3

EXISTING FIRST FLOOR PLAN
SCALE 1:100 AT A3

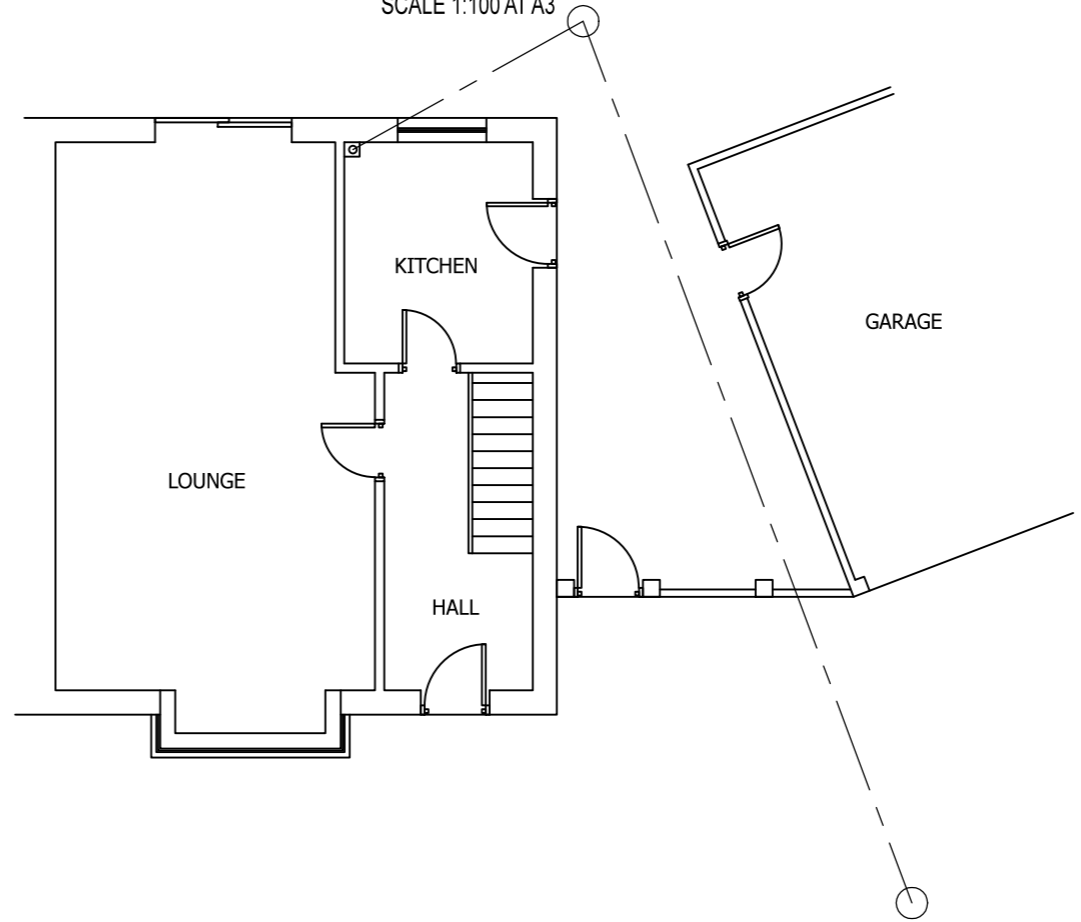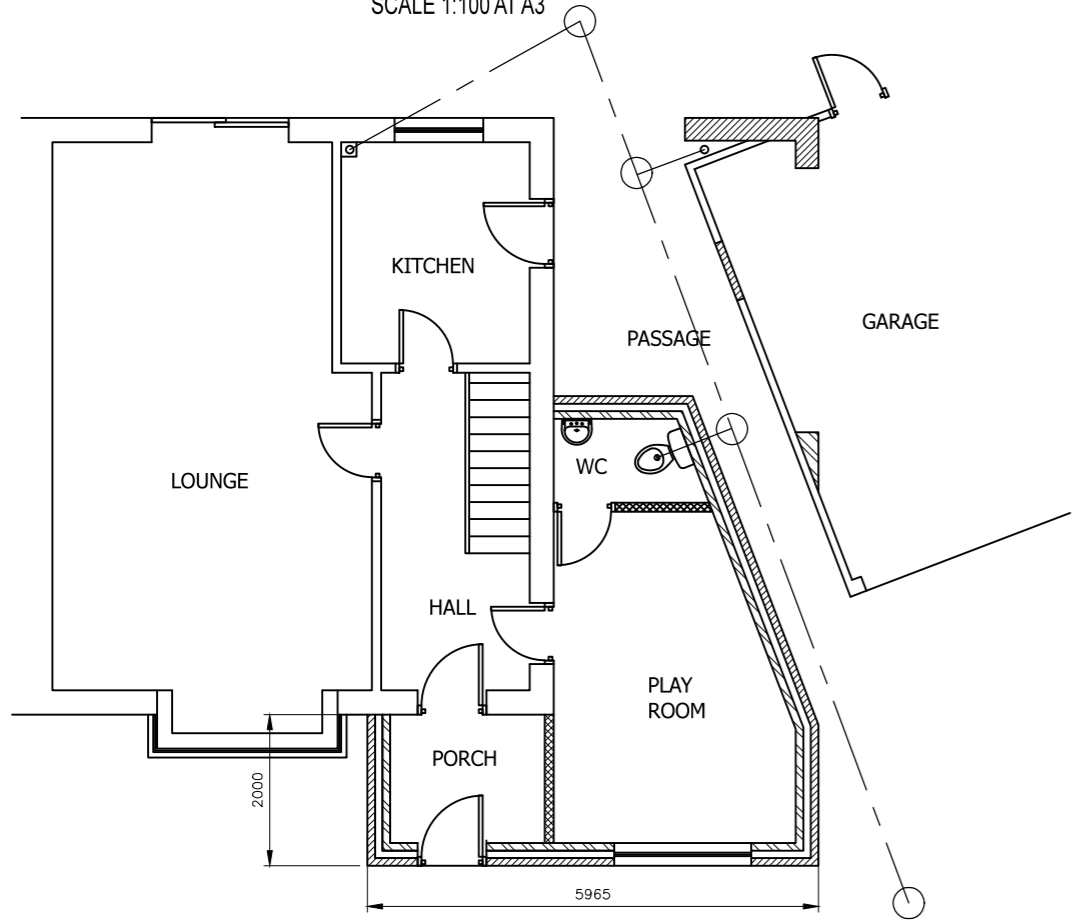

PROPOSED GROUND FLOOR PLAN
SCALE 1:100 AT A3

EXISTING GROUND FLOOR PLAN
SCALE 1:100 AT A3

A	Front set back	JRB		18/03/20	
Rev	Description	By	Chk	App	Date

JRB DESIGNS Ltd
1 Saville Road
Cudworth
Barnsley
S72 8LT
Tel: 01226 383542
Fax: 01226 380078
Mob: 07970 541192
Email: john@jrbdesigns.co.uk

This drawing is copyright. © jrbdesigns Ltd.

Client
MRS. M EDWARDS

Drawing Title
PROPOSED PLANS

Address
**6 BELLE GREEN CLOSE
CUDWORTH
BARNSELY
S72 8SN**

Project Title:
**PROPOSED TWO STOREY
SIDE EXTENSION**

Purpose of Issue:
PLANNING

Drawing Status
FIRST ISSUE

Scale at A3 AS SHOWN	Drawn By JRB	Date 13/10/2019
Checked By	Date 13/10/2019	Approved By Date 13/10/2019

Project No. MME001	Drawing No. 004	Revision A
------------------------------	---------------------------	----------------------

APPROVAL INFORMATION TENDER CONTRACT CONSTRUCTION