



General Notes:
 This drawing must be used only for the intended purpose as identified within the drawing legend below.
 Although a scale is identified, this drawing must not be scaled from for the purpose of construction or manufacture.


Project Specific Notes:
 GROUND FLR PLAN - 1:50 @ A1

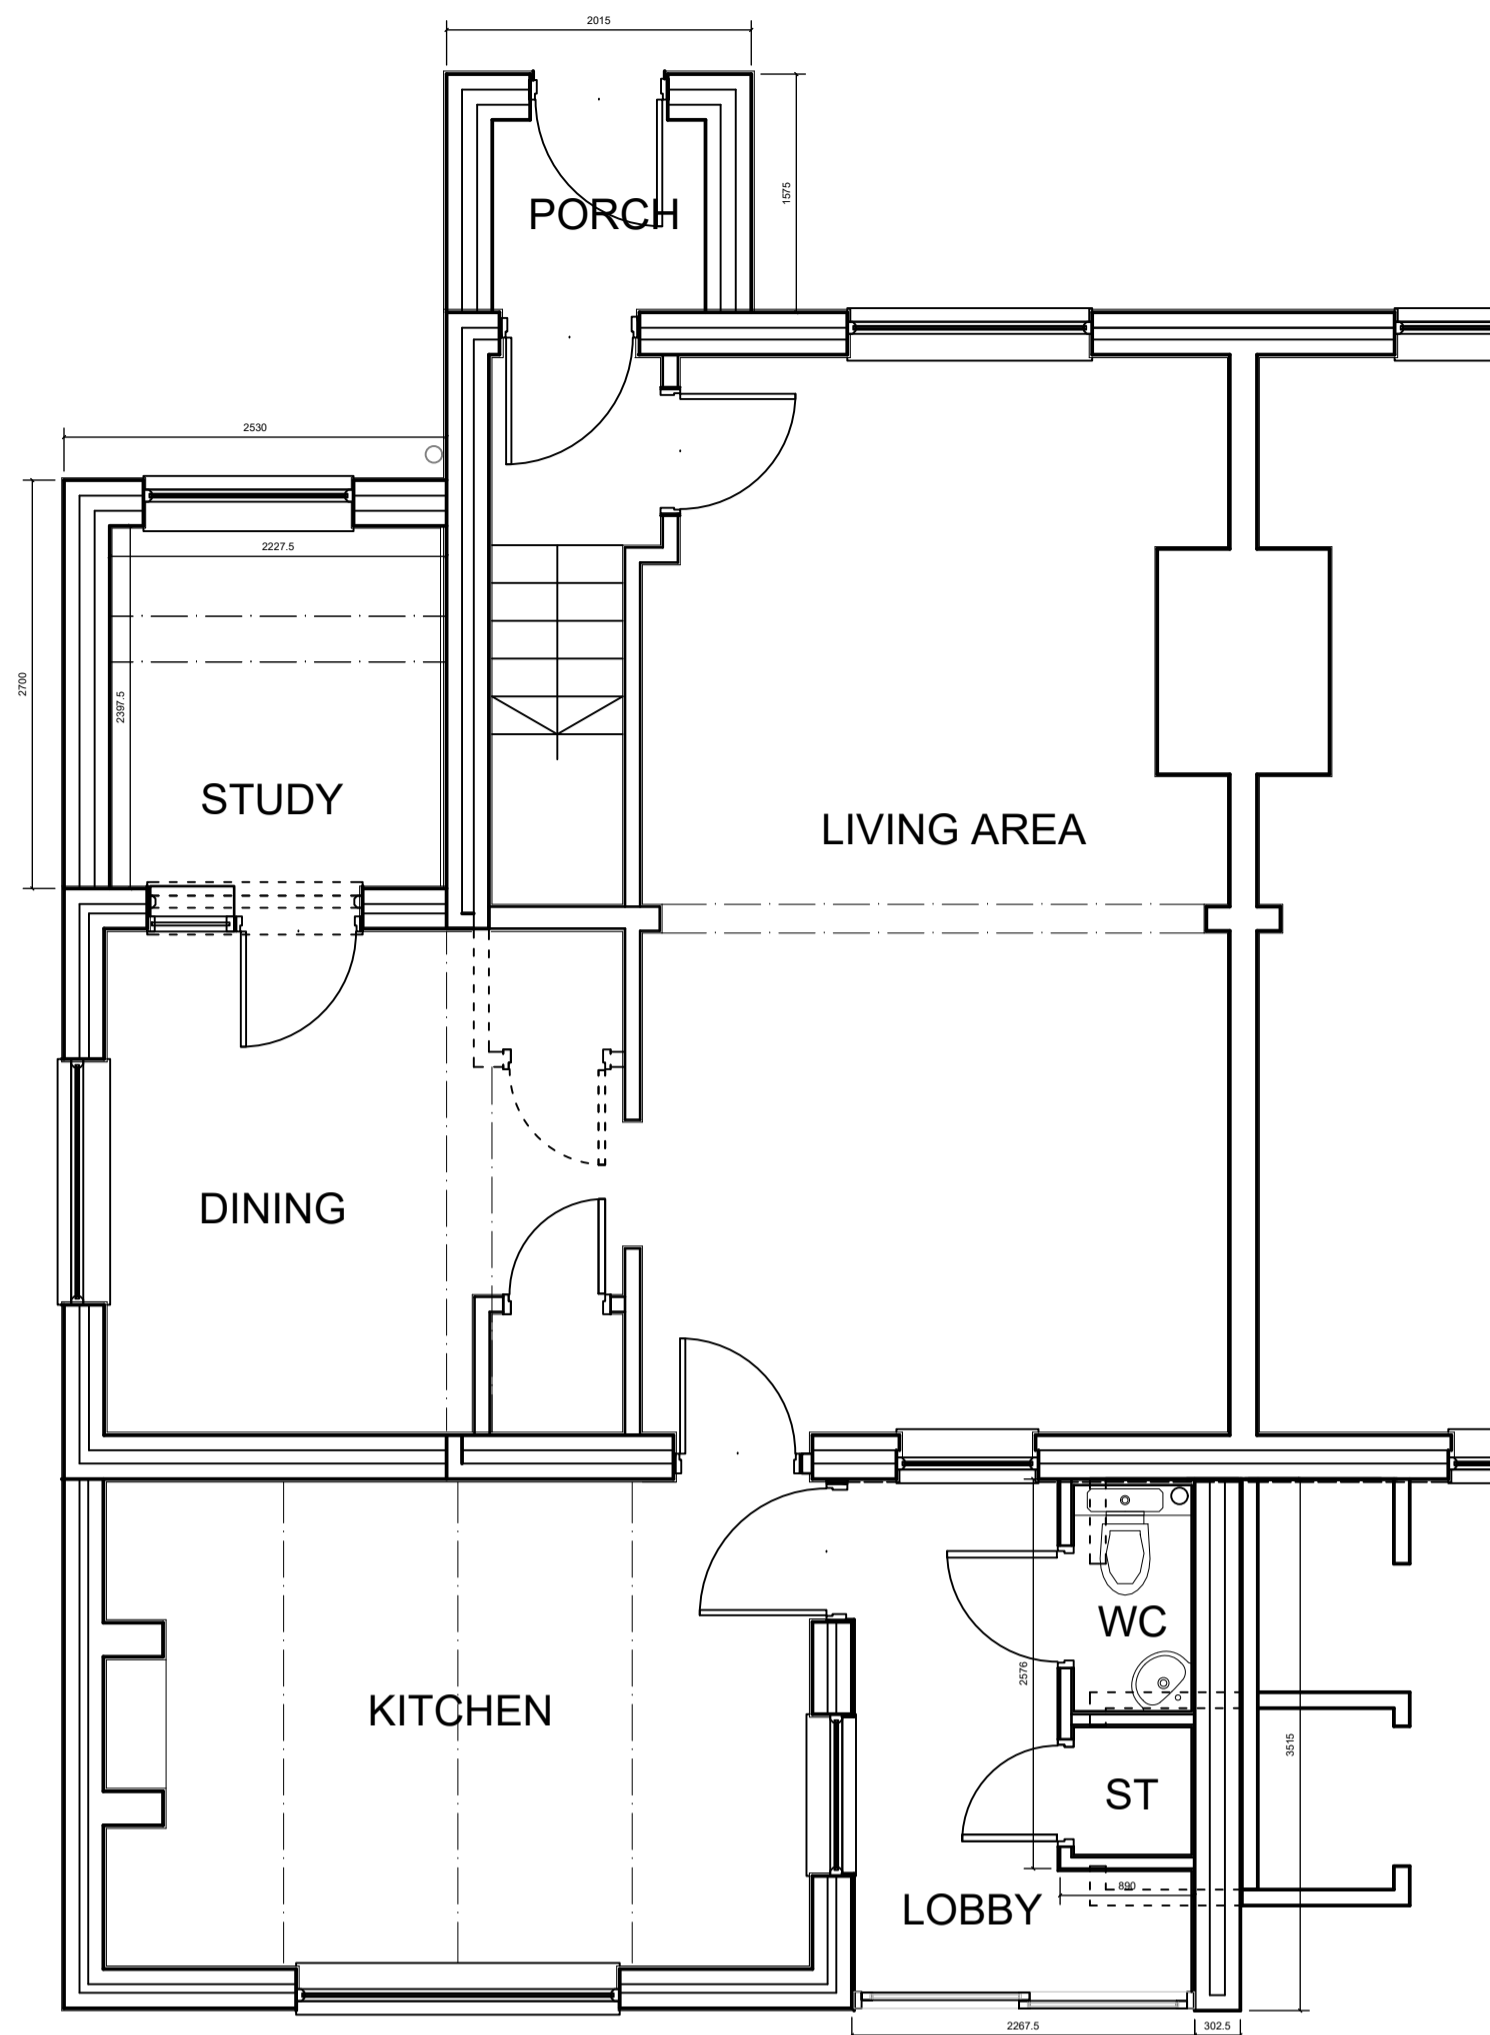

GROUND FLR PLAN - 1:50 @ A1

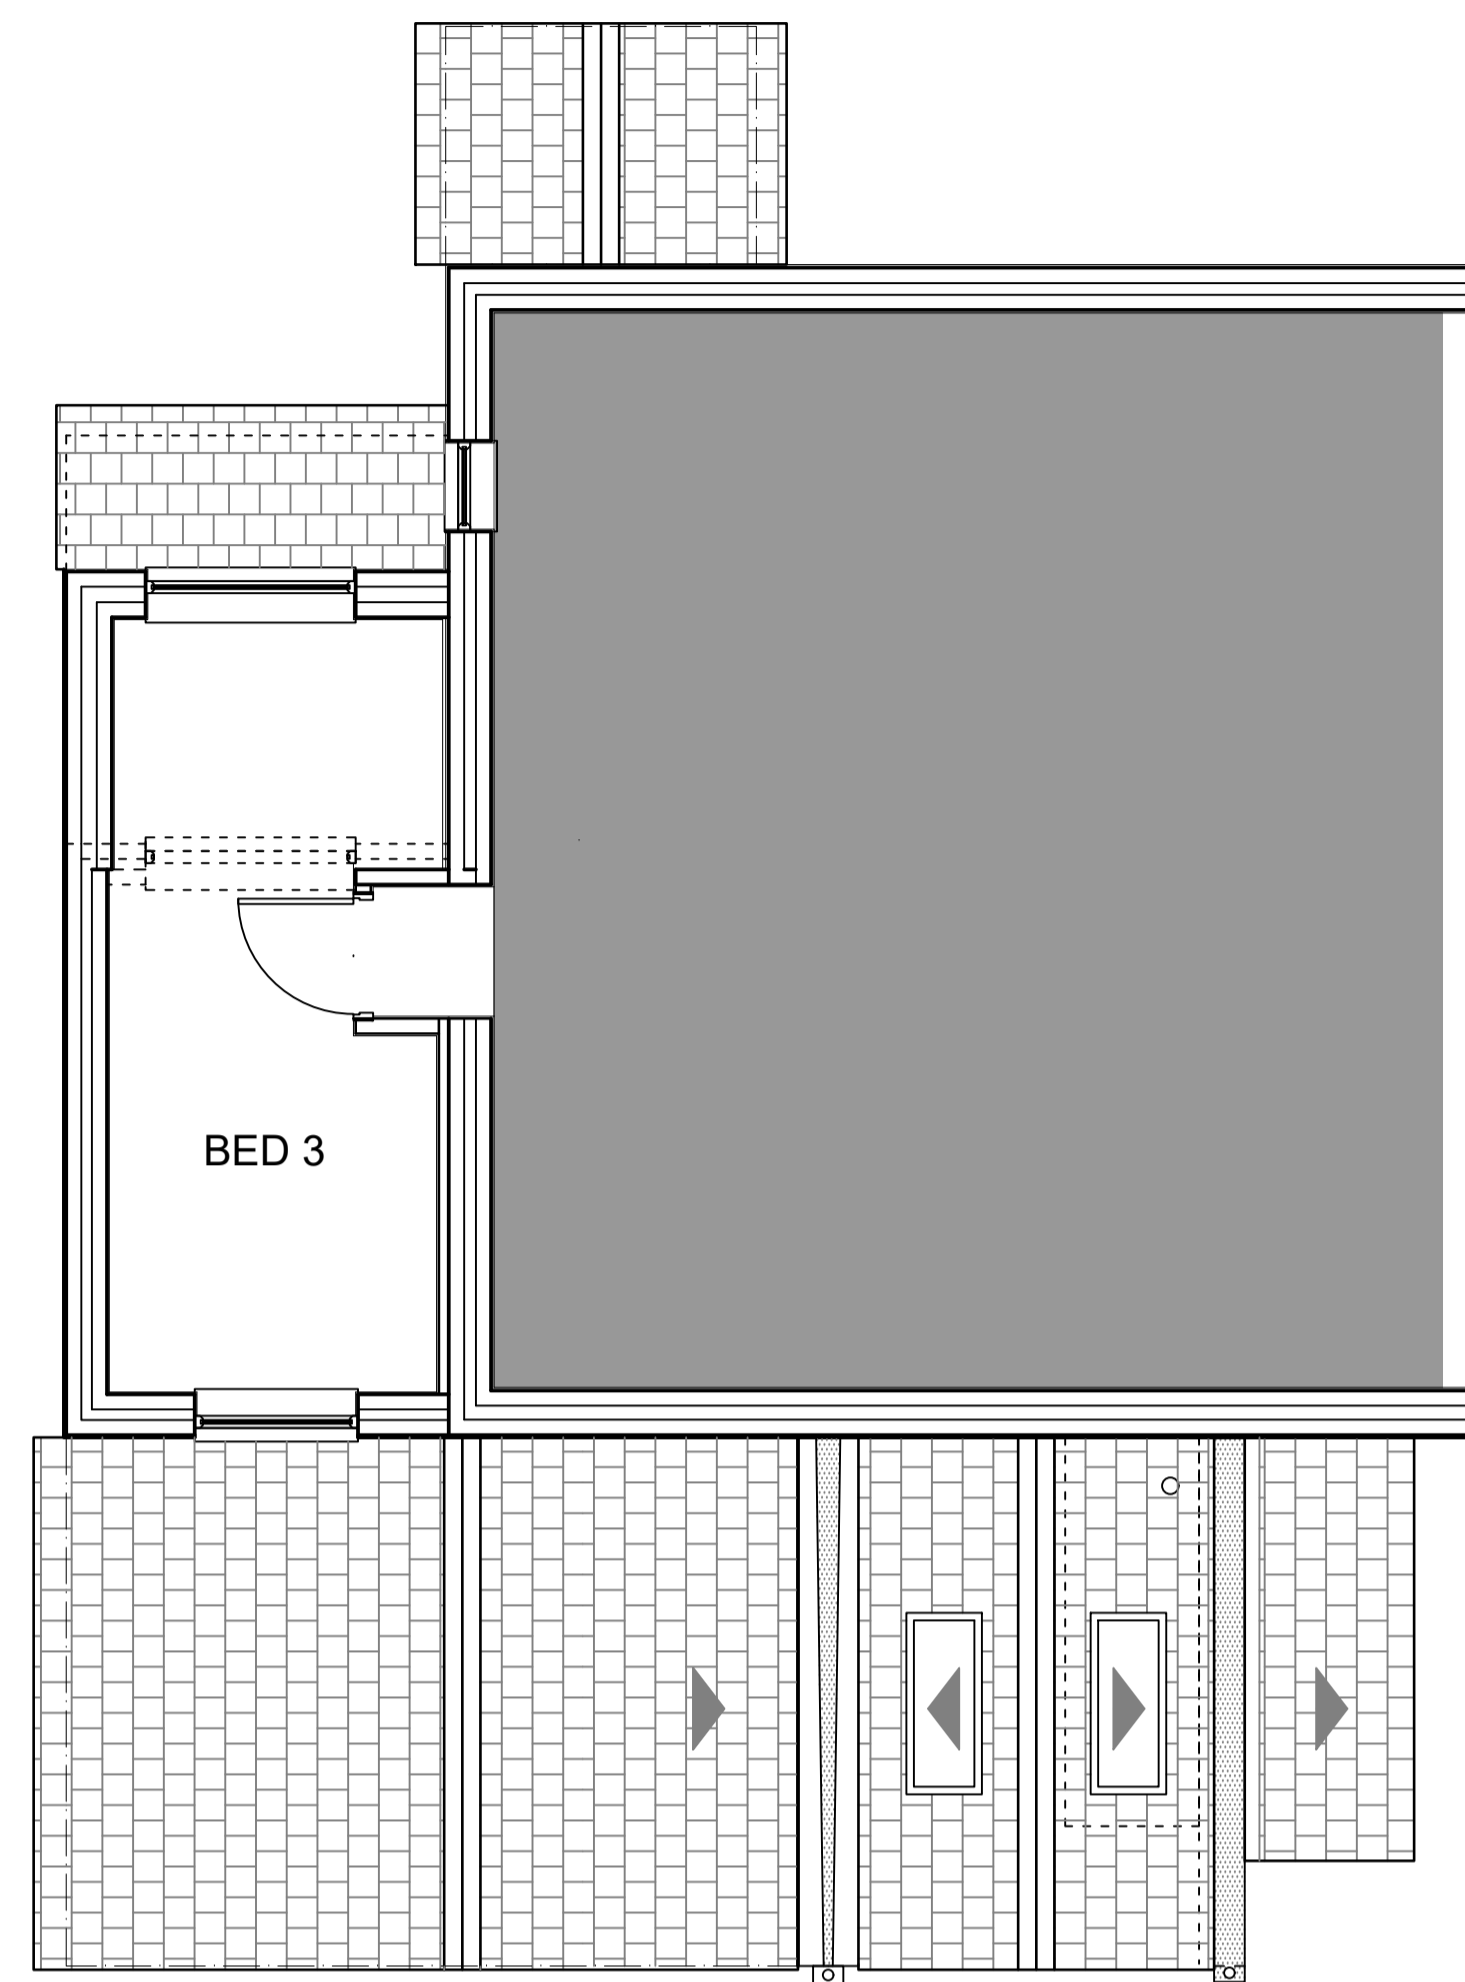


FIRST FLR & ROOF PLAN - 1:50 @ A1

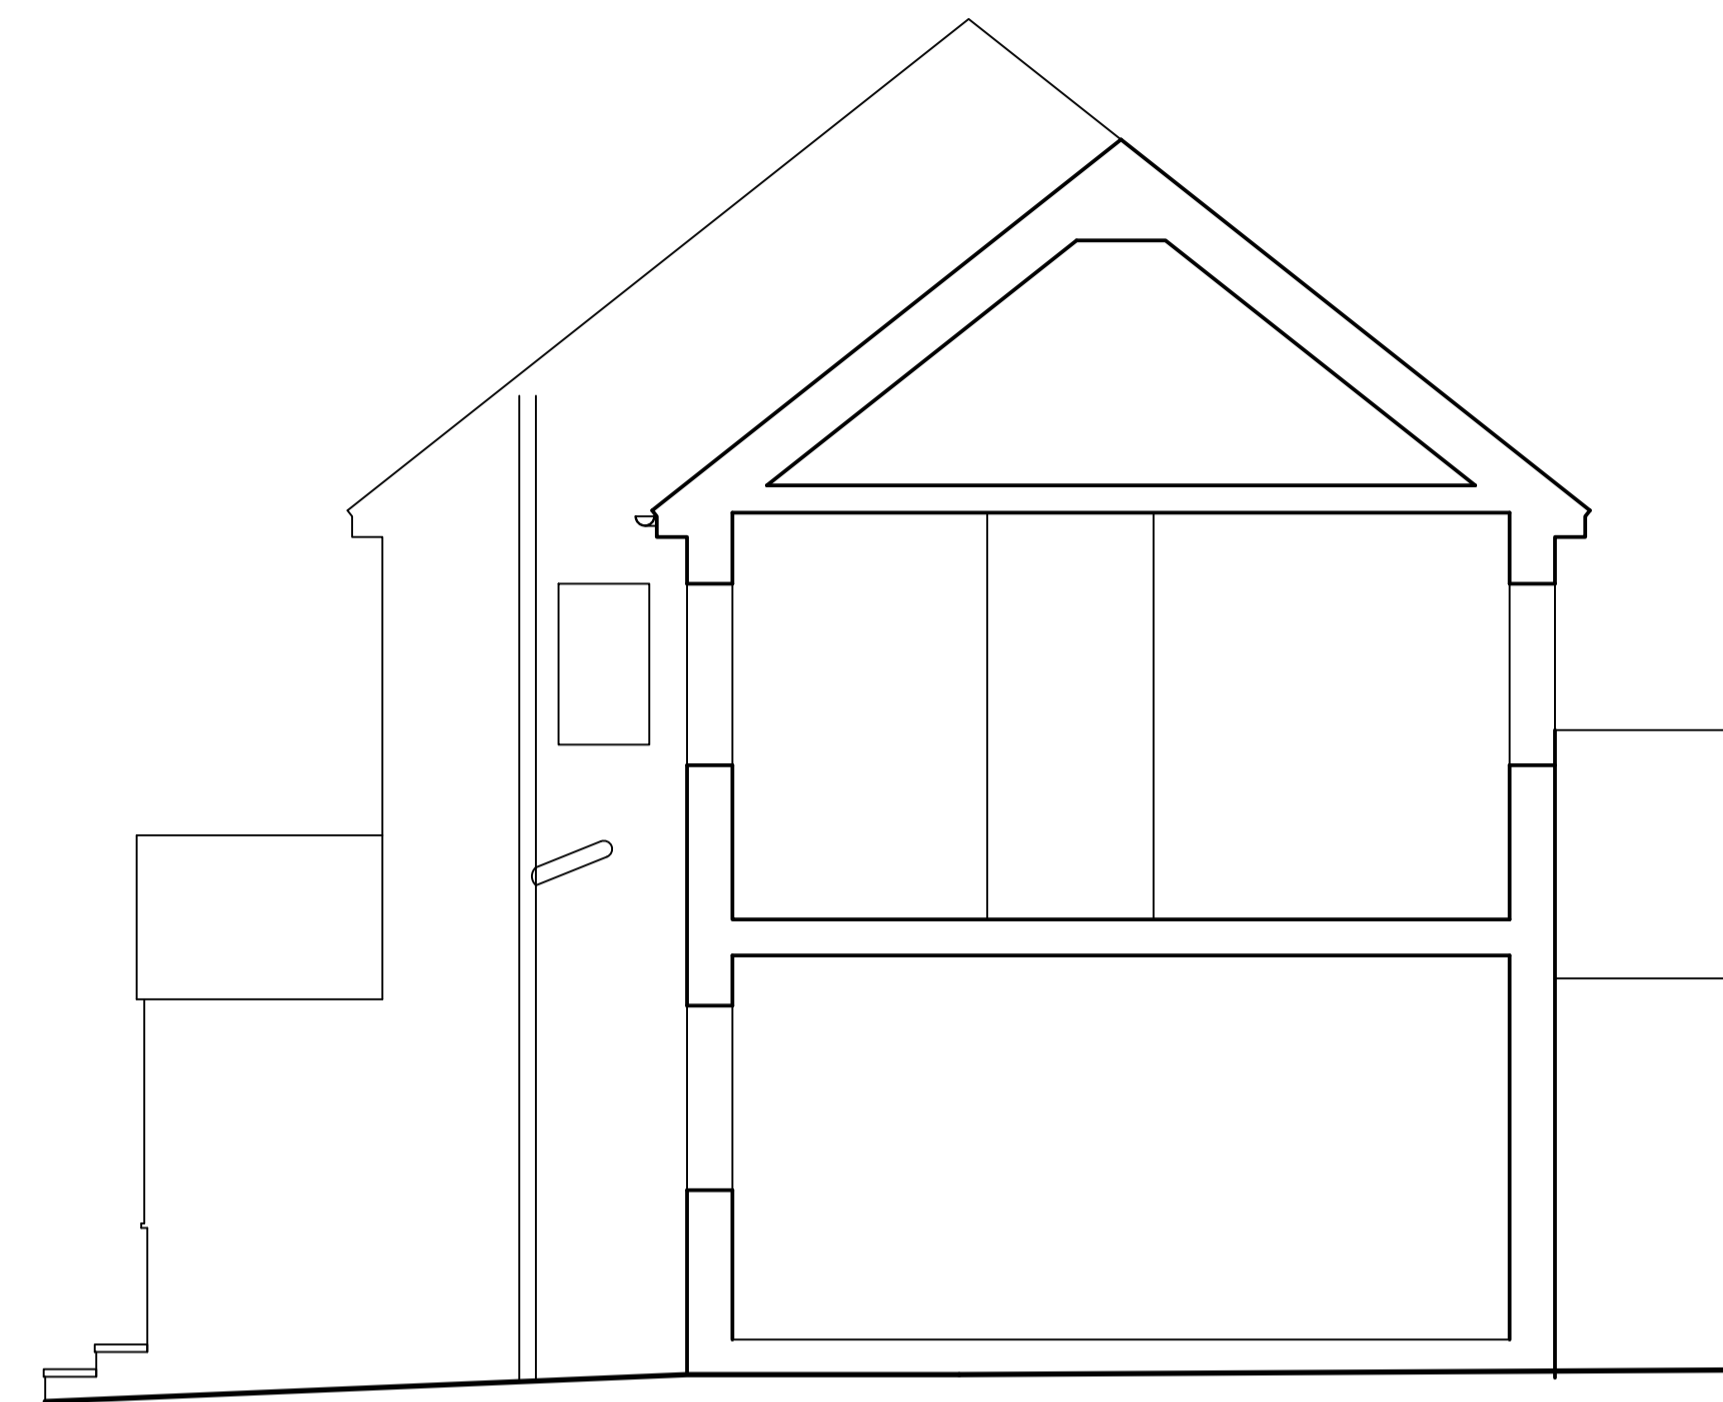


SECTION A-A - 1:50 @ A1



FRONT ELEVATION (FRONT) 1:50 @ A1

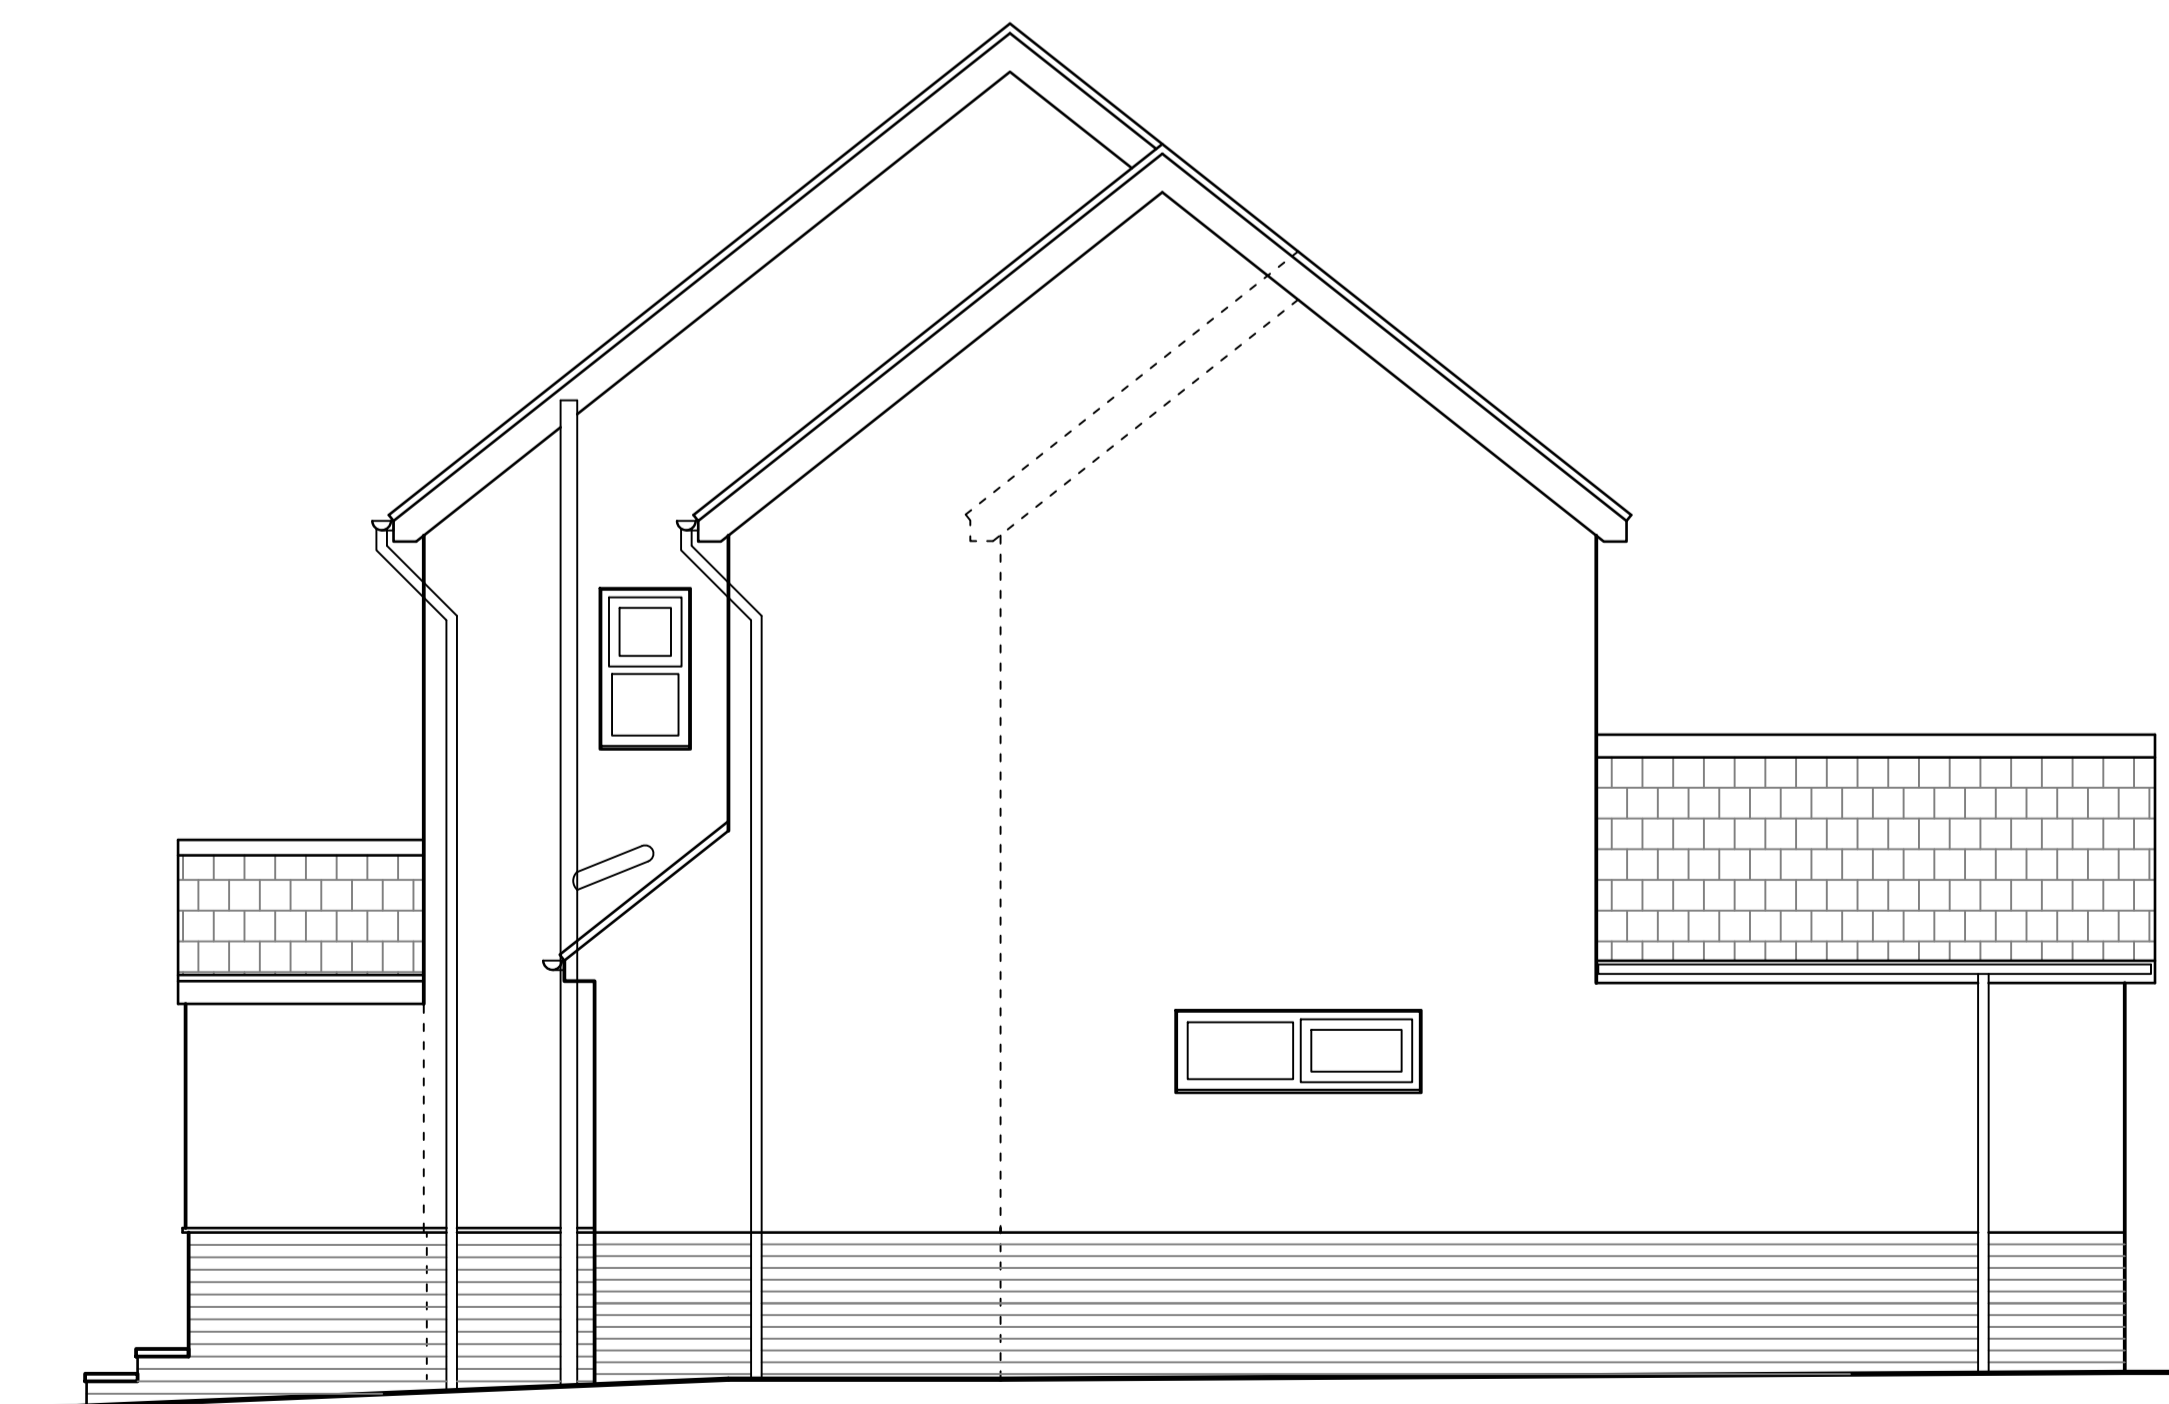

SIDE ELEVATION (NORTH) 1:50 @ A1

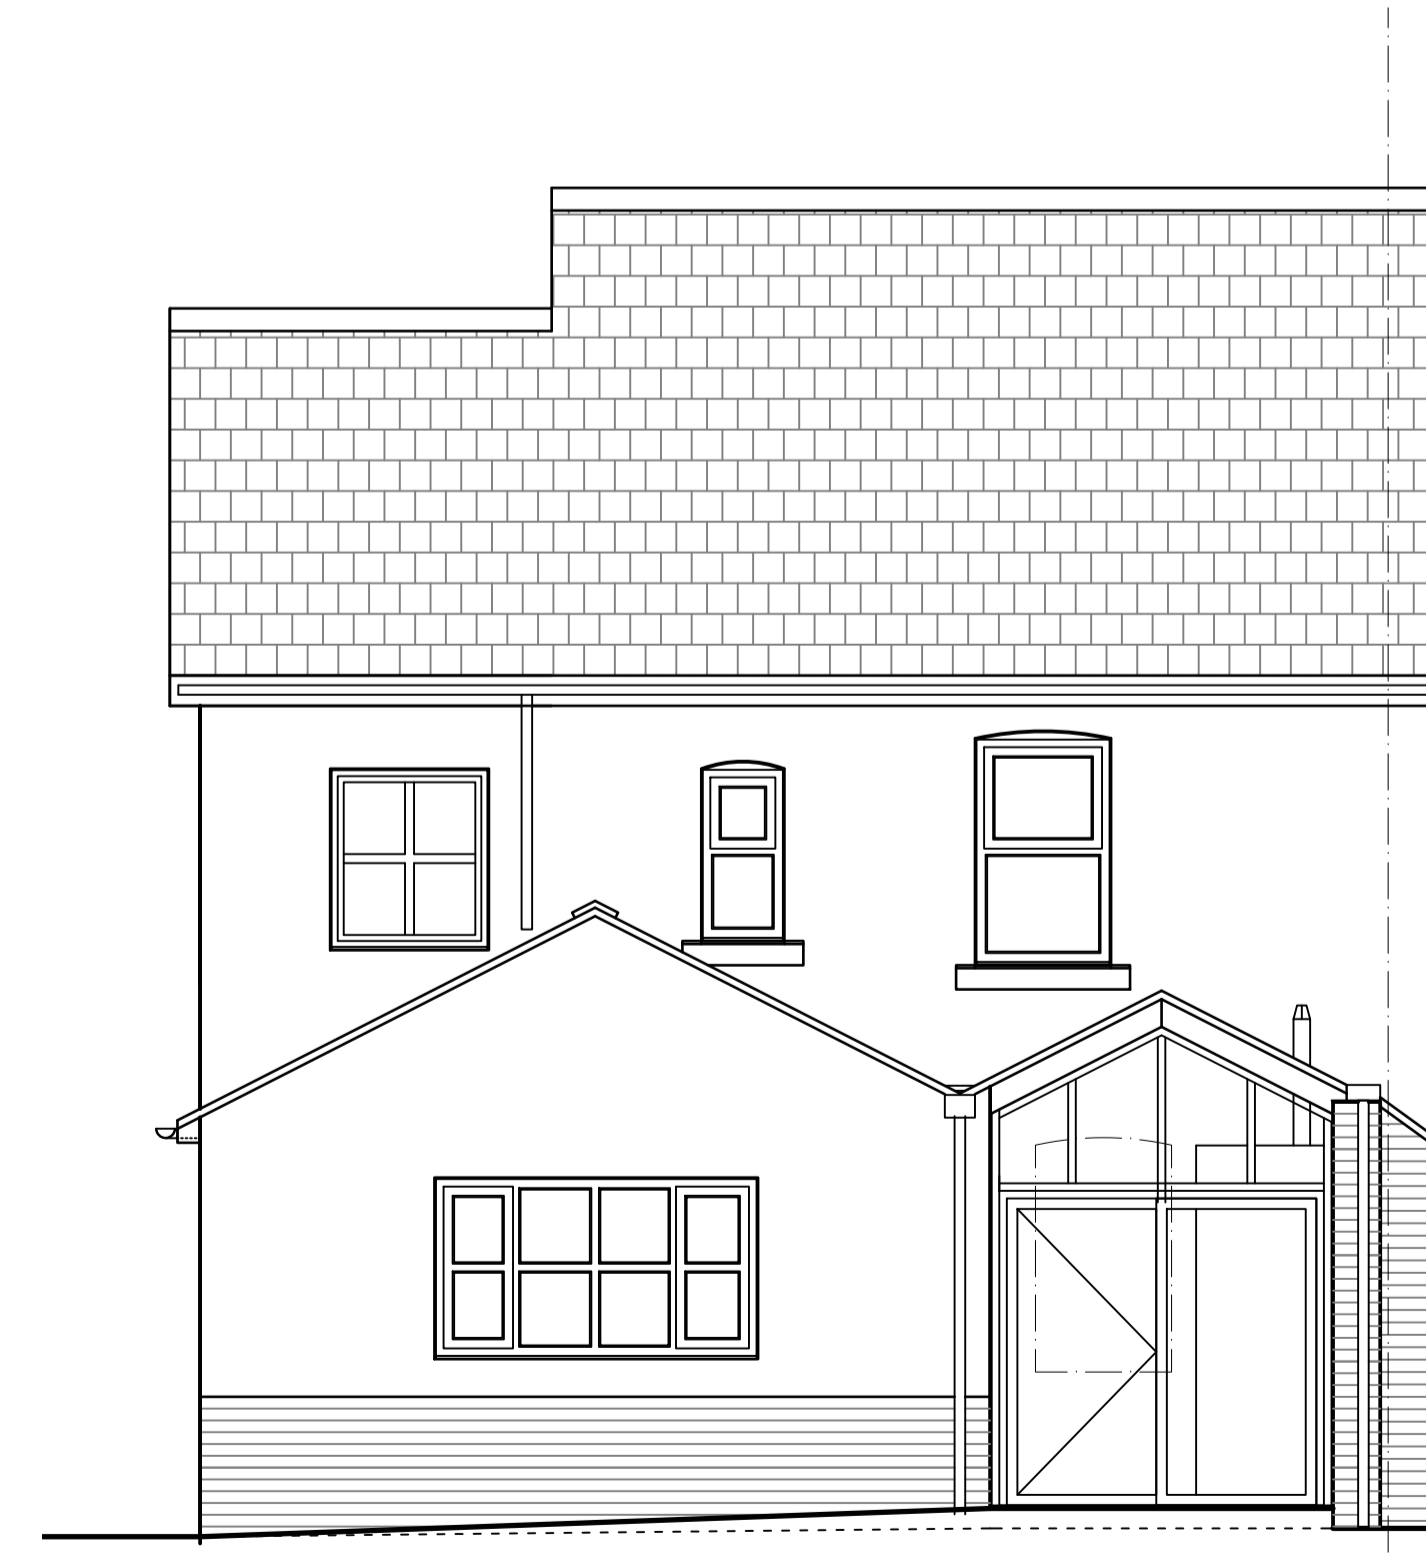

REAR ELEVATION (WEST) 1:50 @ A1

Revision: C Date: 24.14.18
 Reduced ridge and eaves of side extension
 Revision: B Date: 30.11.15
 Side extension increased in size at ground floor level.
 Revision: A Date: 08.09.15
 Window lights to gable elev added. Side ext taken up to existing ex roof level

Purpose of Issue :
PLANNING CONSENT

Client Reference :
MR & MRS N. FLEMING

Project :
**FRONT & REAR PORCH EXT &
 2 STOREY SIDE EXTENSION**

Drawing Title :
PROPOSED PLANS & ELEVATIONS

Scale : AS SHOWN Date : AUG 2015 Size : A1
 Drawing No : JF-15-02 Rev: C