


# PLOTS - 1 & 2




**PROPOSED FRONT ELEVATION**  
SCALE 1:50




**PROPOSED REAR ELEVATION**  
SCALE 1:50

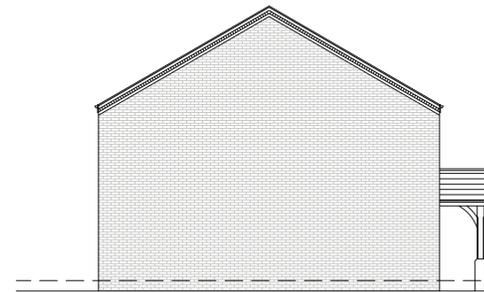


**PROPOSED SIDE ELEVATION**  
SCALE 1:50

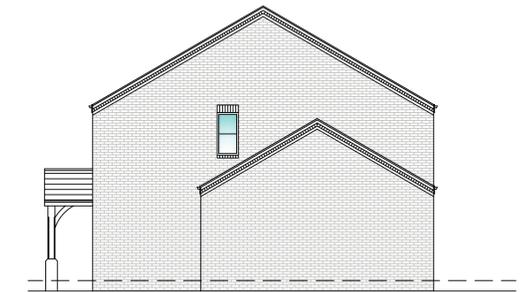

**PROPOSED SIDE ELEVATION**  
SCALE 1:50

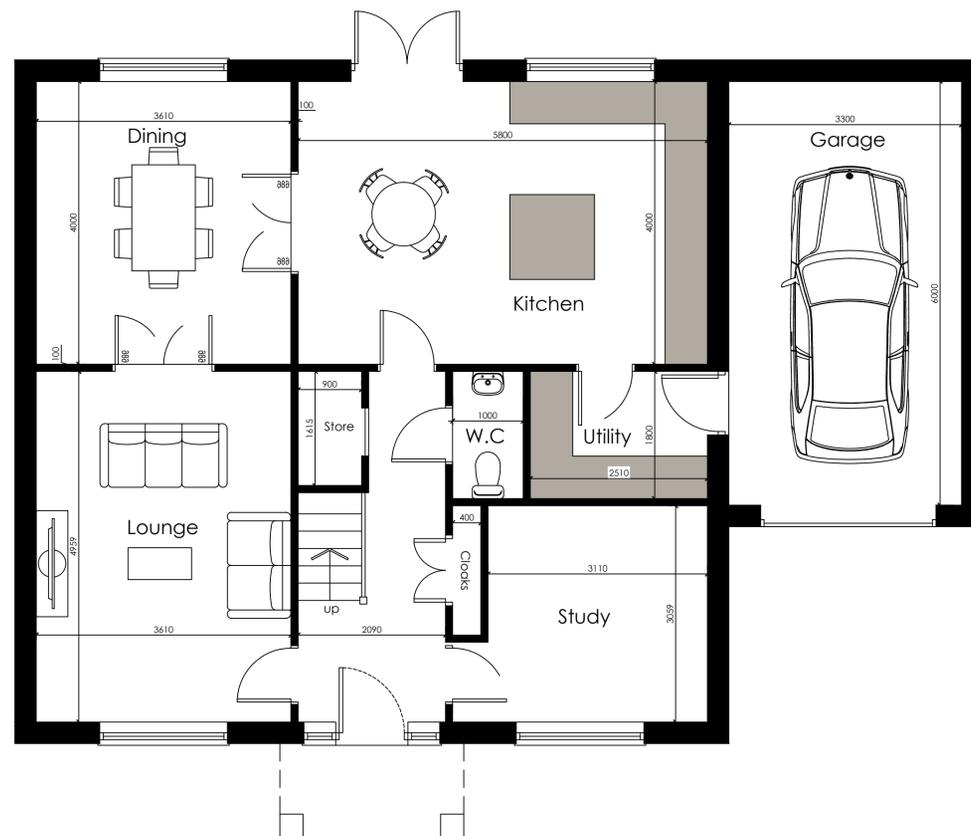

**PROPOSED GROUND FLOOR PLAN**  
SCALE 1:50

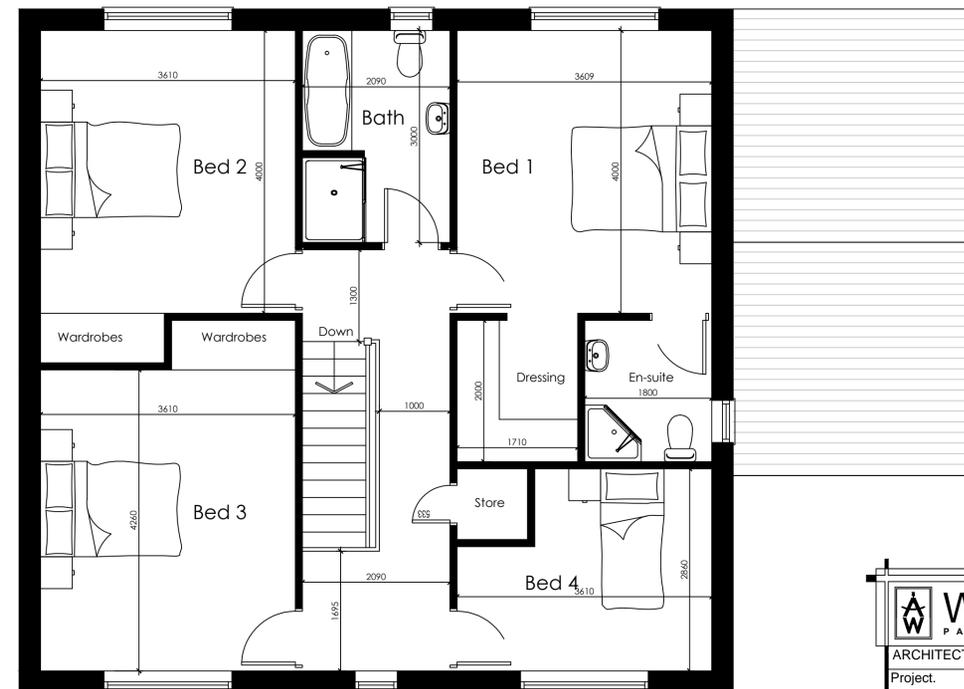

**PROPOSED FIRST FLOOR PLAN**  
SCALE 1:50

		8 MORSTON BUSINESS PARK, WHALEY ROAD, BARUGH GREEN, BARNSELY, S75 1HQ Email: info@whiteaguspartnership.co.uk Web: www.whiteaguspartnership.co.uk		Phone: 01226 208482 Fax: 01226 283030	
ARCHITECTURAL SERVICES AND SURVEYORS				Client: JDA ASSOCIATES LTD	
Project: PROPOSED RESIDENTIAL DEVELOPMENT LAND ADJ 31 ROMAN ROAD BARNSELY				Date: SEPT 2015	
Drawing Title: PLOT 1 & 2				Scale: 1:50 @ A1	
Ref: 14-049				Dwg. No. 11 Rev. A	
Date	Suffix	Description	Date	Suffix	Description
07/09/2016	A	REVISED TO CLIENTS REQUIREMENTS			