


Notes_

PLANNING

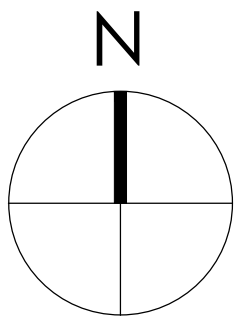

0 1.25 2.5 3.75 5.0 6.25m

SCALE 1:125

0 2 4 6 8 10m

SCALE 1:200

0 5 10 15 20 25m

SCALE 1:500

Note:
Surrounding contextual buildings and information are based on received ordnance survey drawings and are shown for illustrative purposes only. assumed site boundary is subject to confirmation to legal confirmation

Note:
Information is based on OS map and received information and is subject to full topographical survey.
Assumed site boundary and site constraints subject to legal confirmation.
All Legal easements and extent of existing underground services locations are subject to confirmation.

A_ 09/06/25 Updated to planners comments Jol_ Jol_
Rev_ Date_ Amendments_ Rev_ Apr'24

Eight_OneTwo Architects

Tel_ +44 [0]7761 570735
Email_ mail@eightonetwo.co.uk
www.eightonetwo.co.uk
Studio A5 Brooke's Mill_Armitage Bridge_Huddersfield_HD4 7NR

Drawing Status_

PLANNING

Client_

MR + MRS NUTT

Project_

10 KIRKFIELD CLOSE_CAWTHORNE_BARNSELY

Drawing Title_

AS PROPOSED_ SITE PLAN + SITE SECTION + LOCATION PLAN

Drawing Scale_

1:125 1:200 1:500

Drawn By_

Jol

Checked By_

Jol

Paper Size_

A1

Drawn Date_


AUGUST 2024

Checked Date_

DECEMBER 2024

Drawing Number_

24_816 104 A

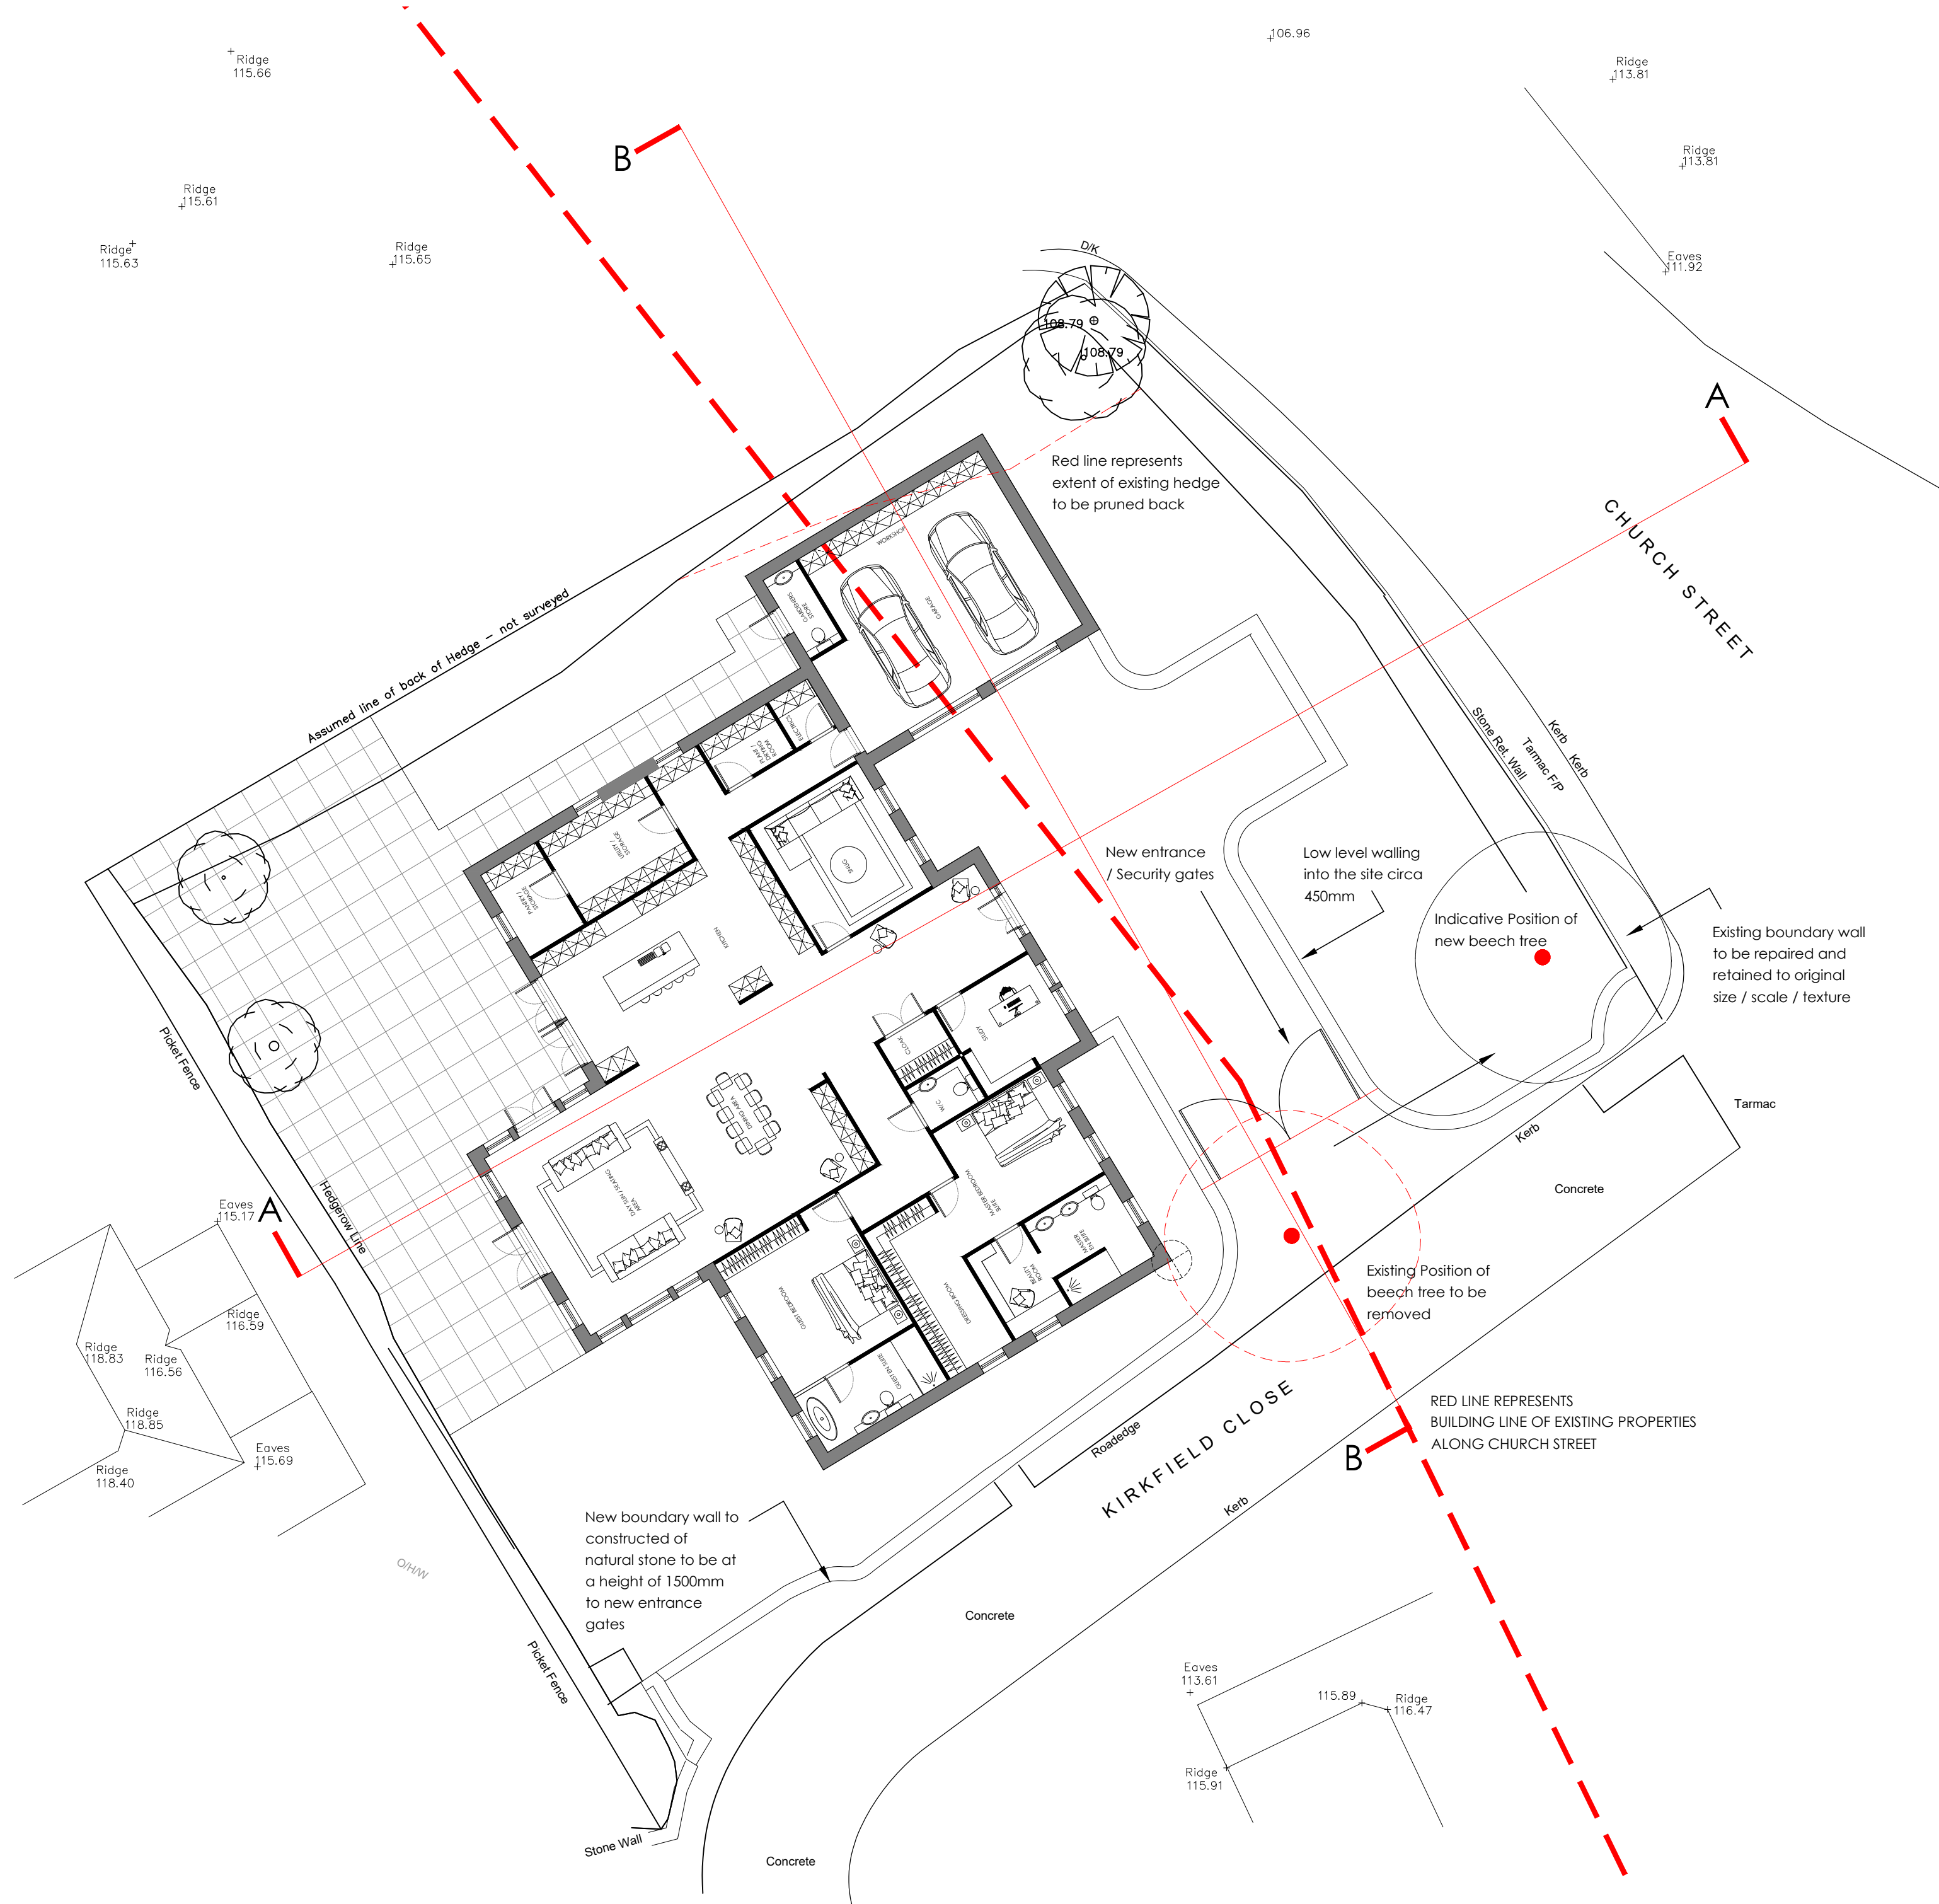

SITE PLAN


AS PROPOSED

Scale 1_125

LOCATION PLAN

AS EXISTING


Scale 1_500

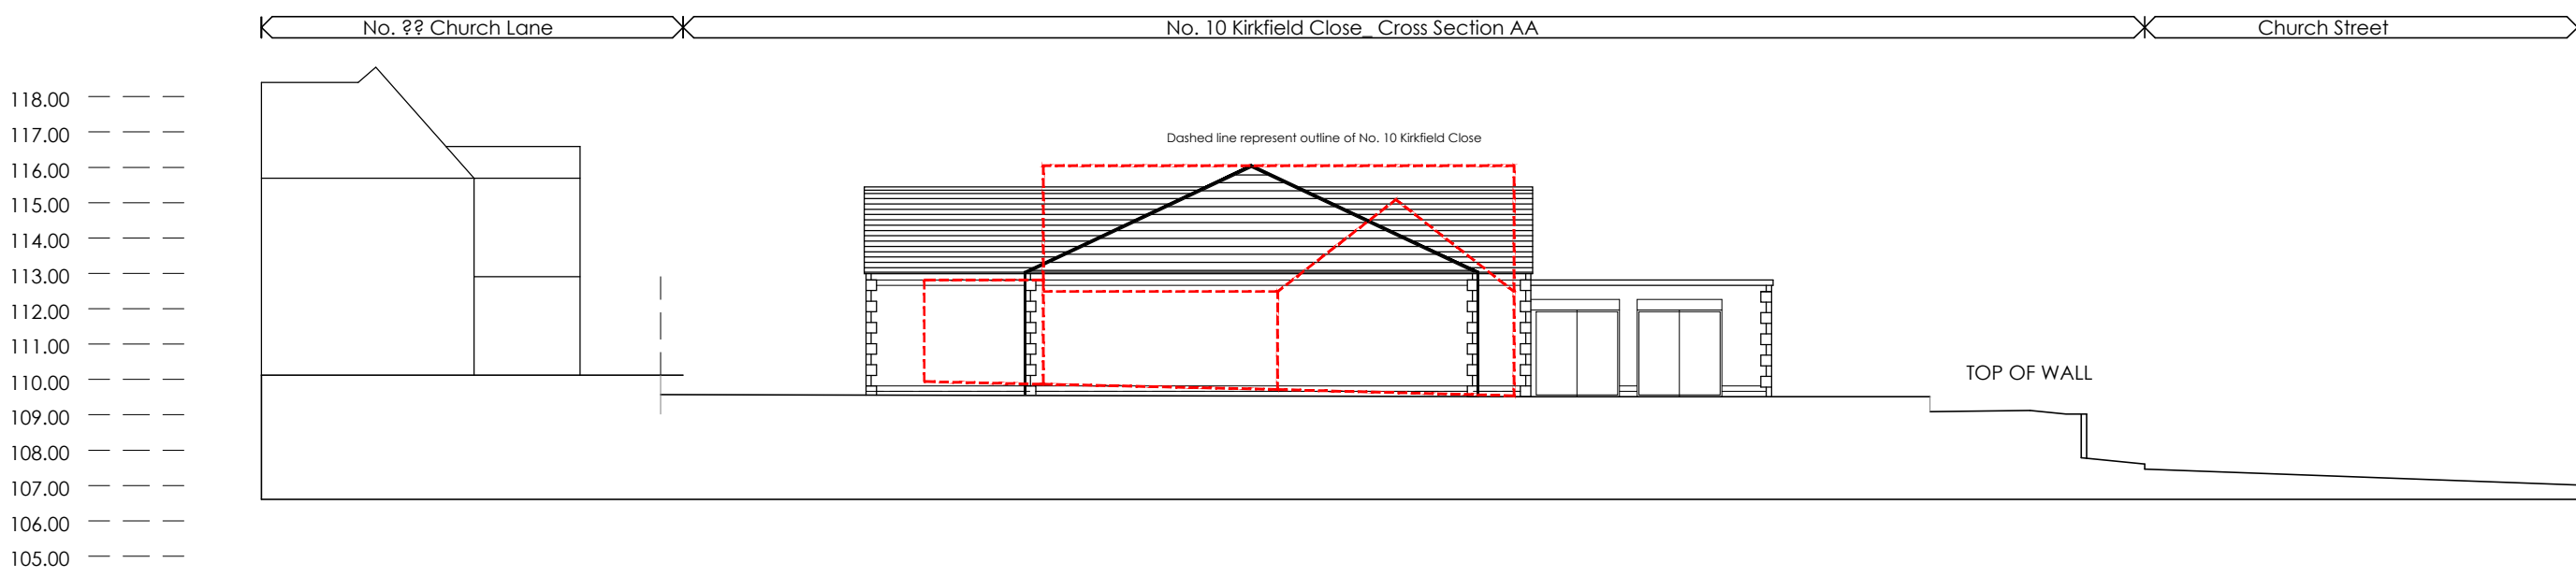

CROSS SITE SECTION AA

AS PROPOSED

Scale 1_200

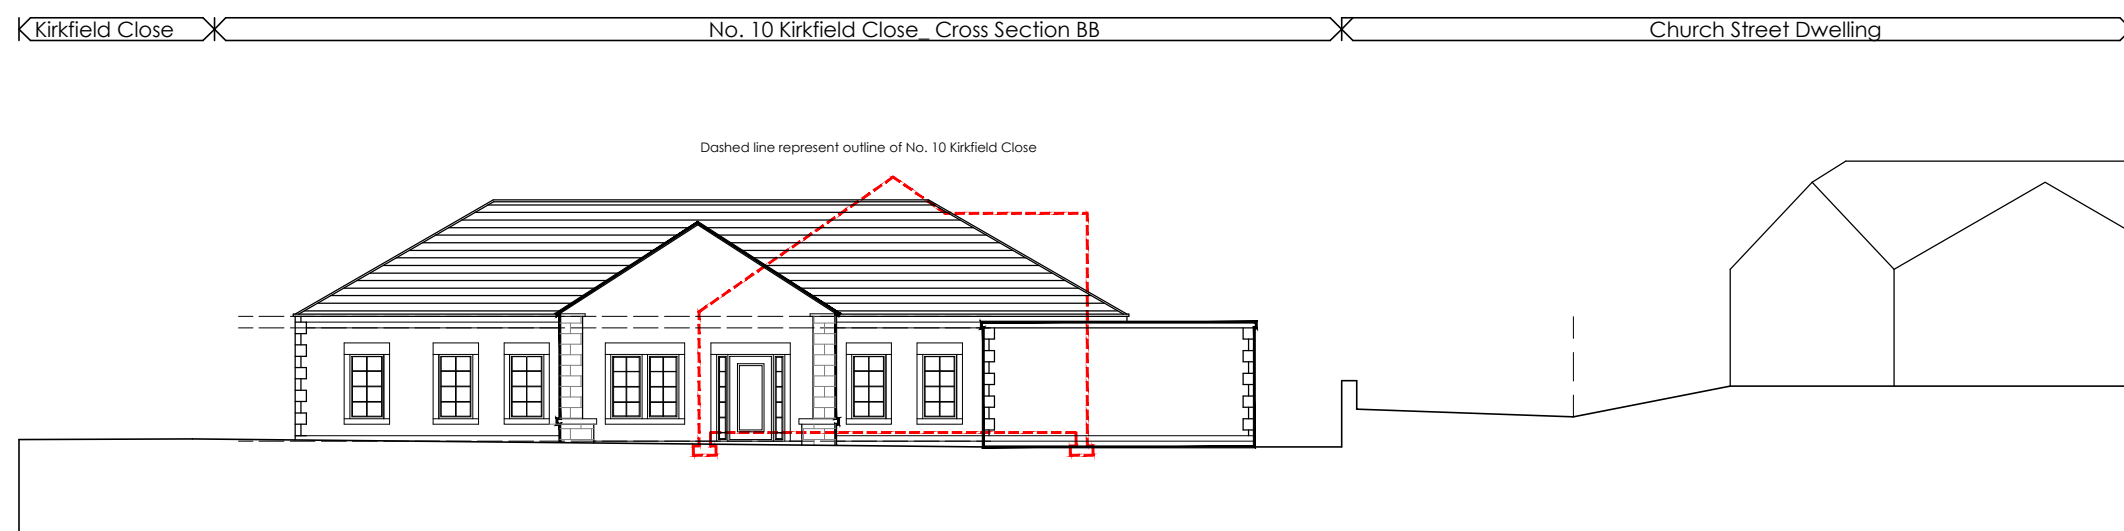

CROSS SITE SECTION BB

AS PROPOSED

Scale 1_200