


Existing Roof Plan


THIS DRAWING AND INFORMATION CONTAINED HEREIN IS PROTECTED BY COPYRIGHT LAW AND MUST NOT BE COPIED OR REPRODUCED WITHOUT THE PRIOR WRITTEN CONSENT OF JAMES TOTTY PARTNERSHIP
 ORDINANCE SURVEY INFORMATION IS REPRODUCED BY PERMISSION IN ACCORDANCE WITH LICENCE AGREEMENT - LICENCE No. AR 100008159
 DO NOT SCALE - CONTRACTOR / SPECIALISTS TO WORK TO FIGURED DIMENSIONS ONLY. ALL DIMENSIONS AND SIZES TO BE CHECKED ON SITE AND THE ARCHITECT IS TO BE INFORMED OF ANY DISCREPANCIES

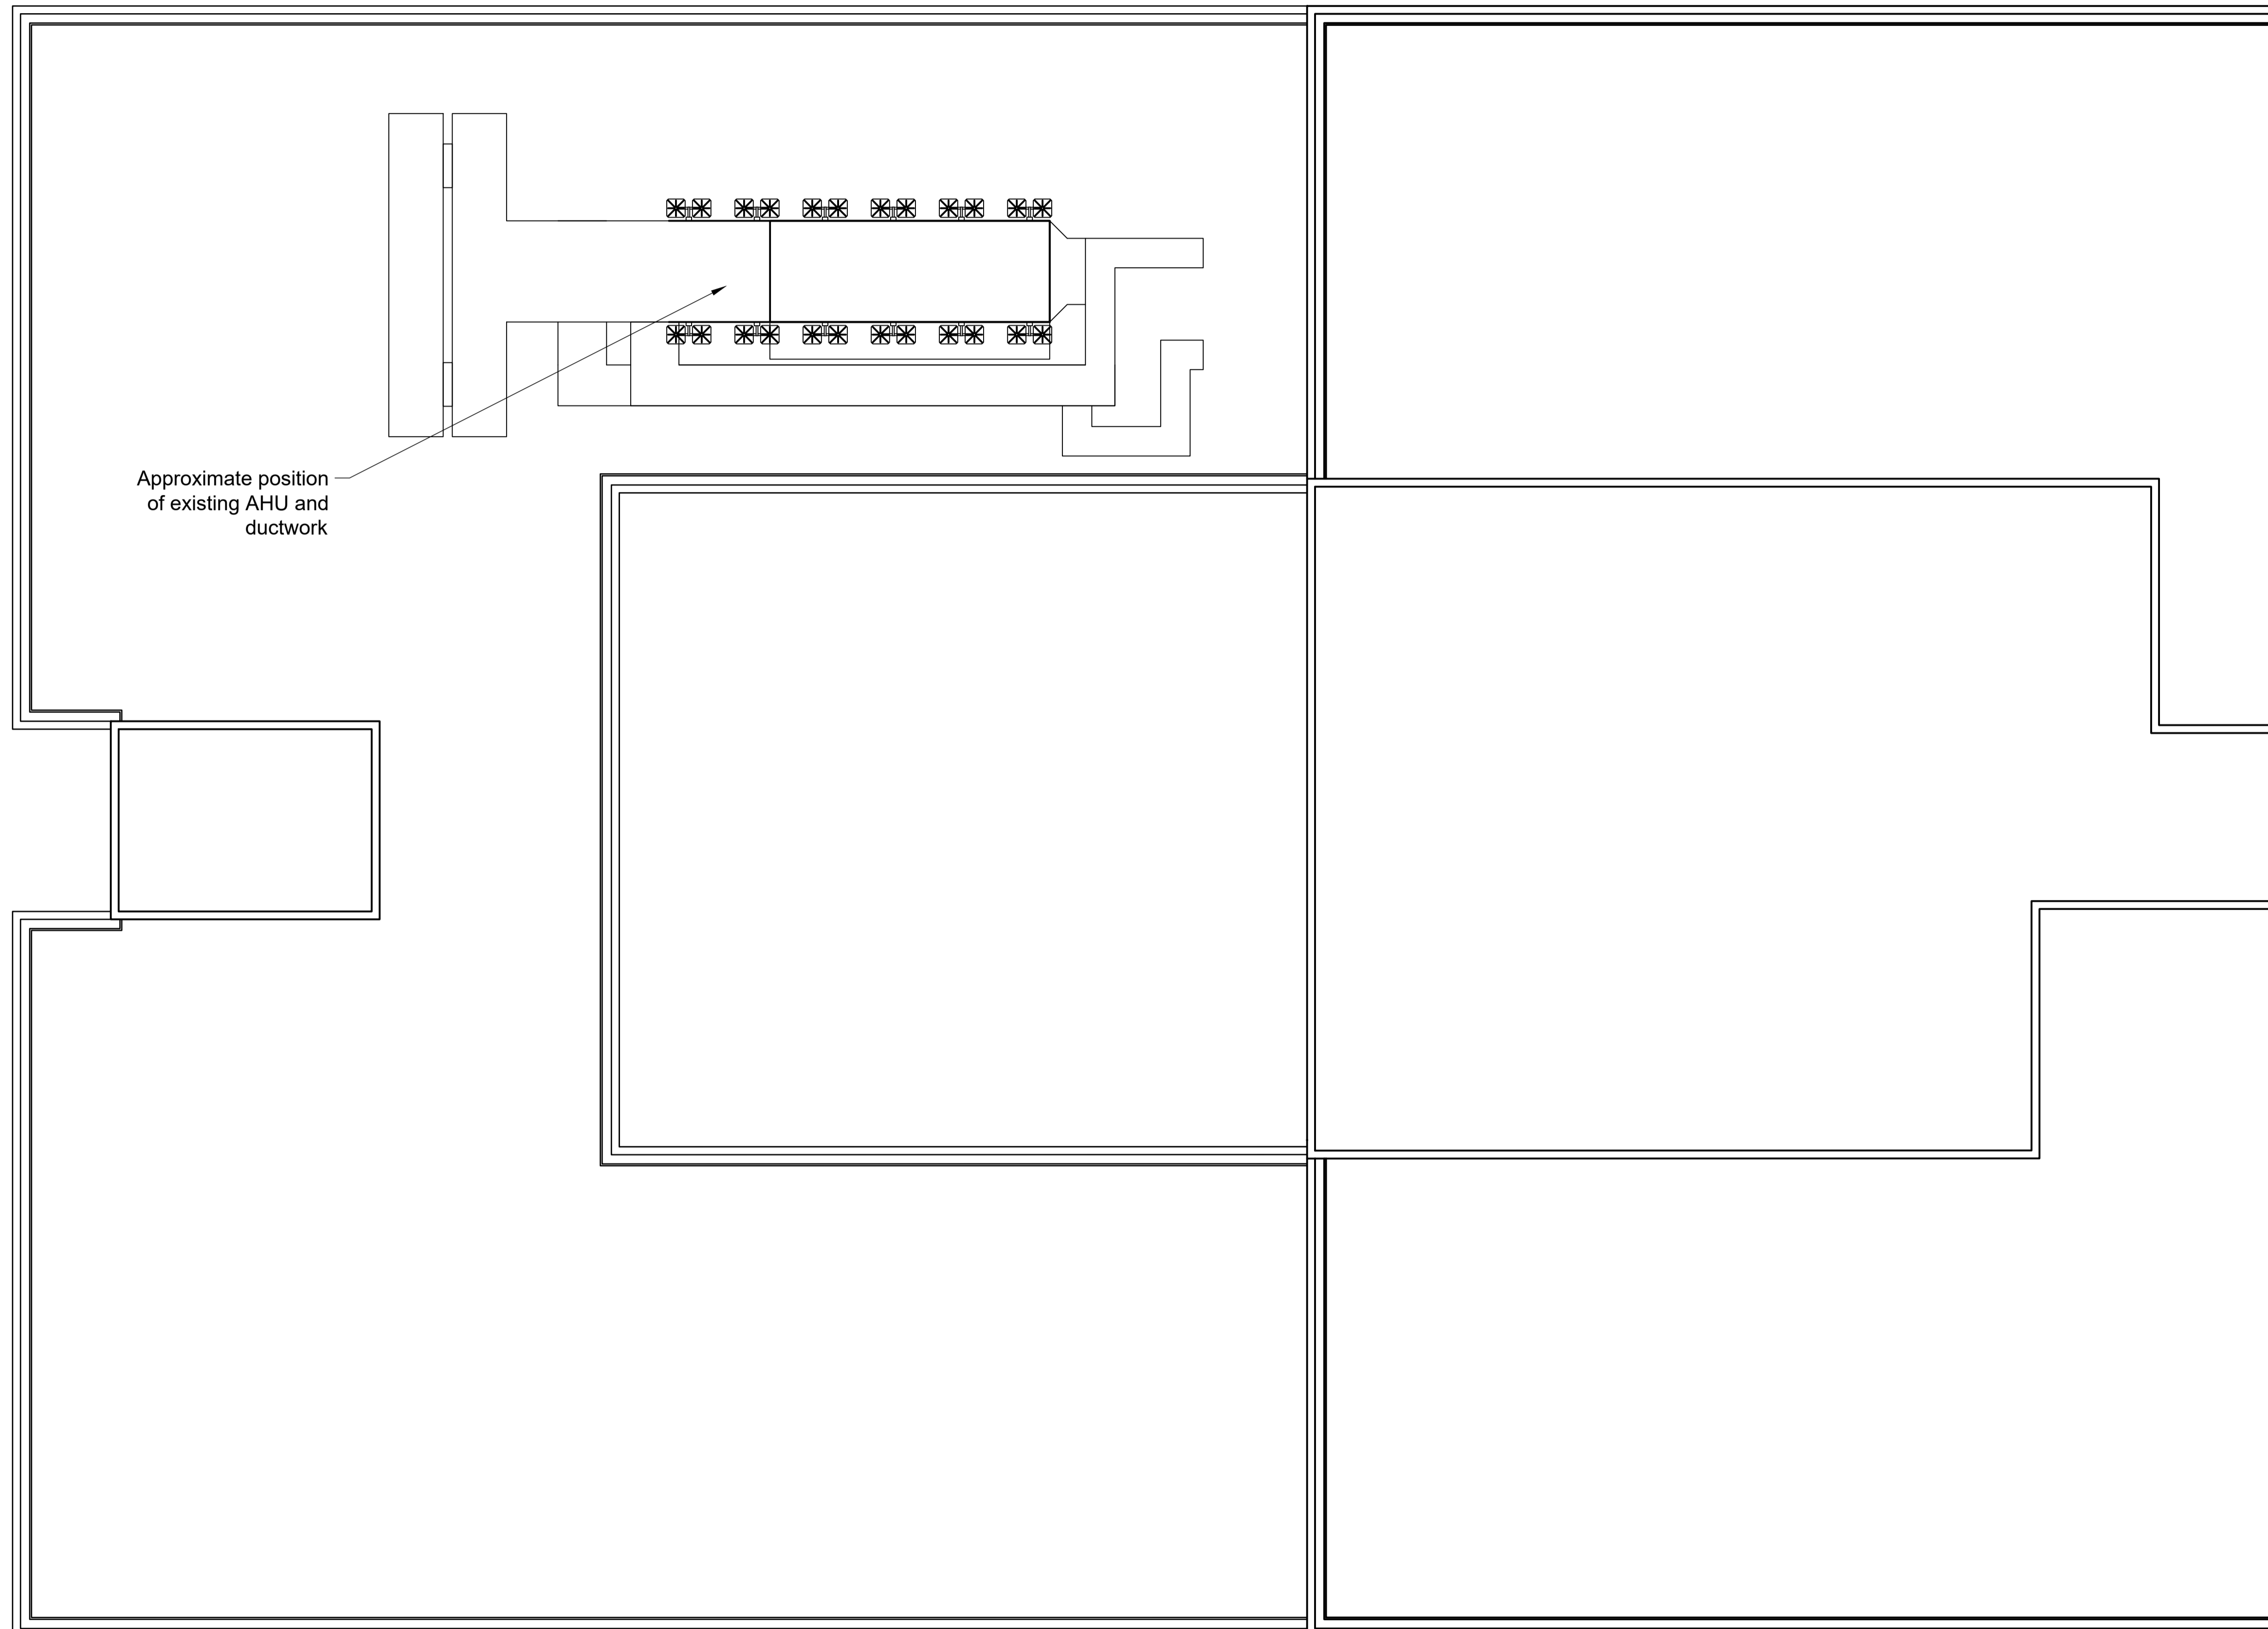


Approximate position
of existing AHU and
ductwork

Status: FOR PLANNING
 Client: Barnsley Hospital
 NHS Foundation Trust
 Project: Barnsley Hospital Ward 13 Refurbishment

Drawing: Existing and Proposed
 Roof Plan

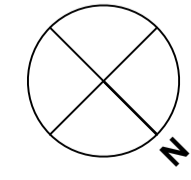

JTP ARCHITECTS
 JAMES TOTTY PARTNERSHIP LLP
 CHARTERED ARCHITECTS
 38 WILKINSON STREET
 SHEFFIELD S10 2GB
 Telephone: (0114) 2700208
 Email: mail@jtp-architects.co.uk
 Web: www.jtp-architects.co.uk

 

Date: July 2021
 Scale (@A1): 1:100
 Drawn: MB
 Checked: LB
 Project No: 15/1288
 Drawing No: 41