


410100

410050

410000

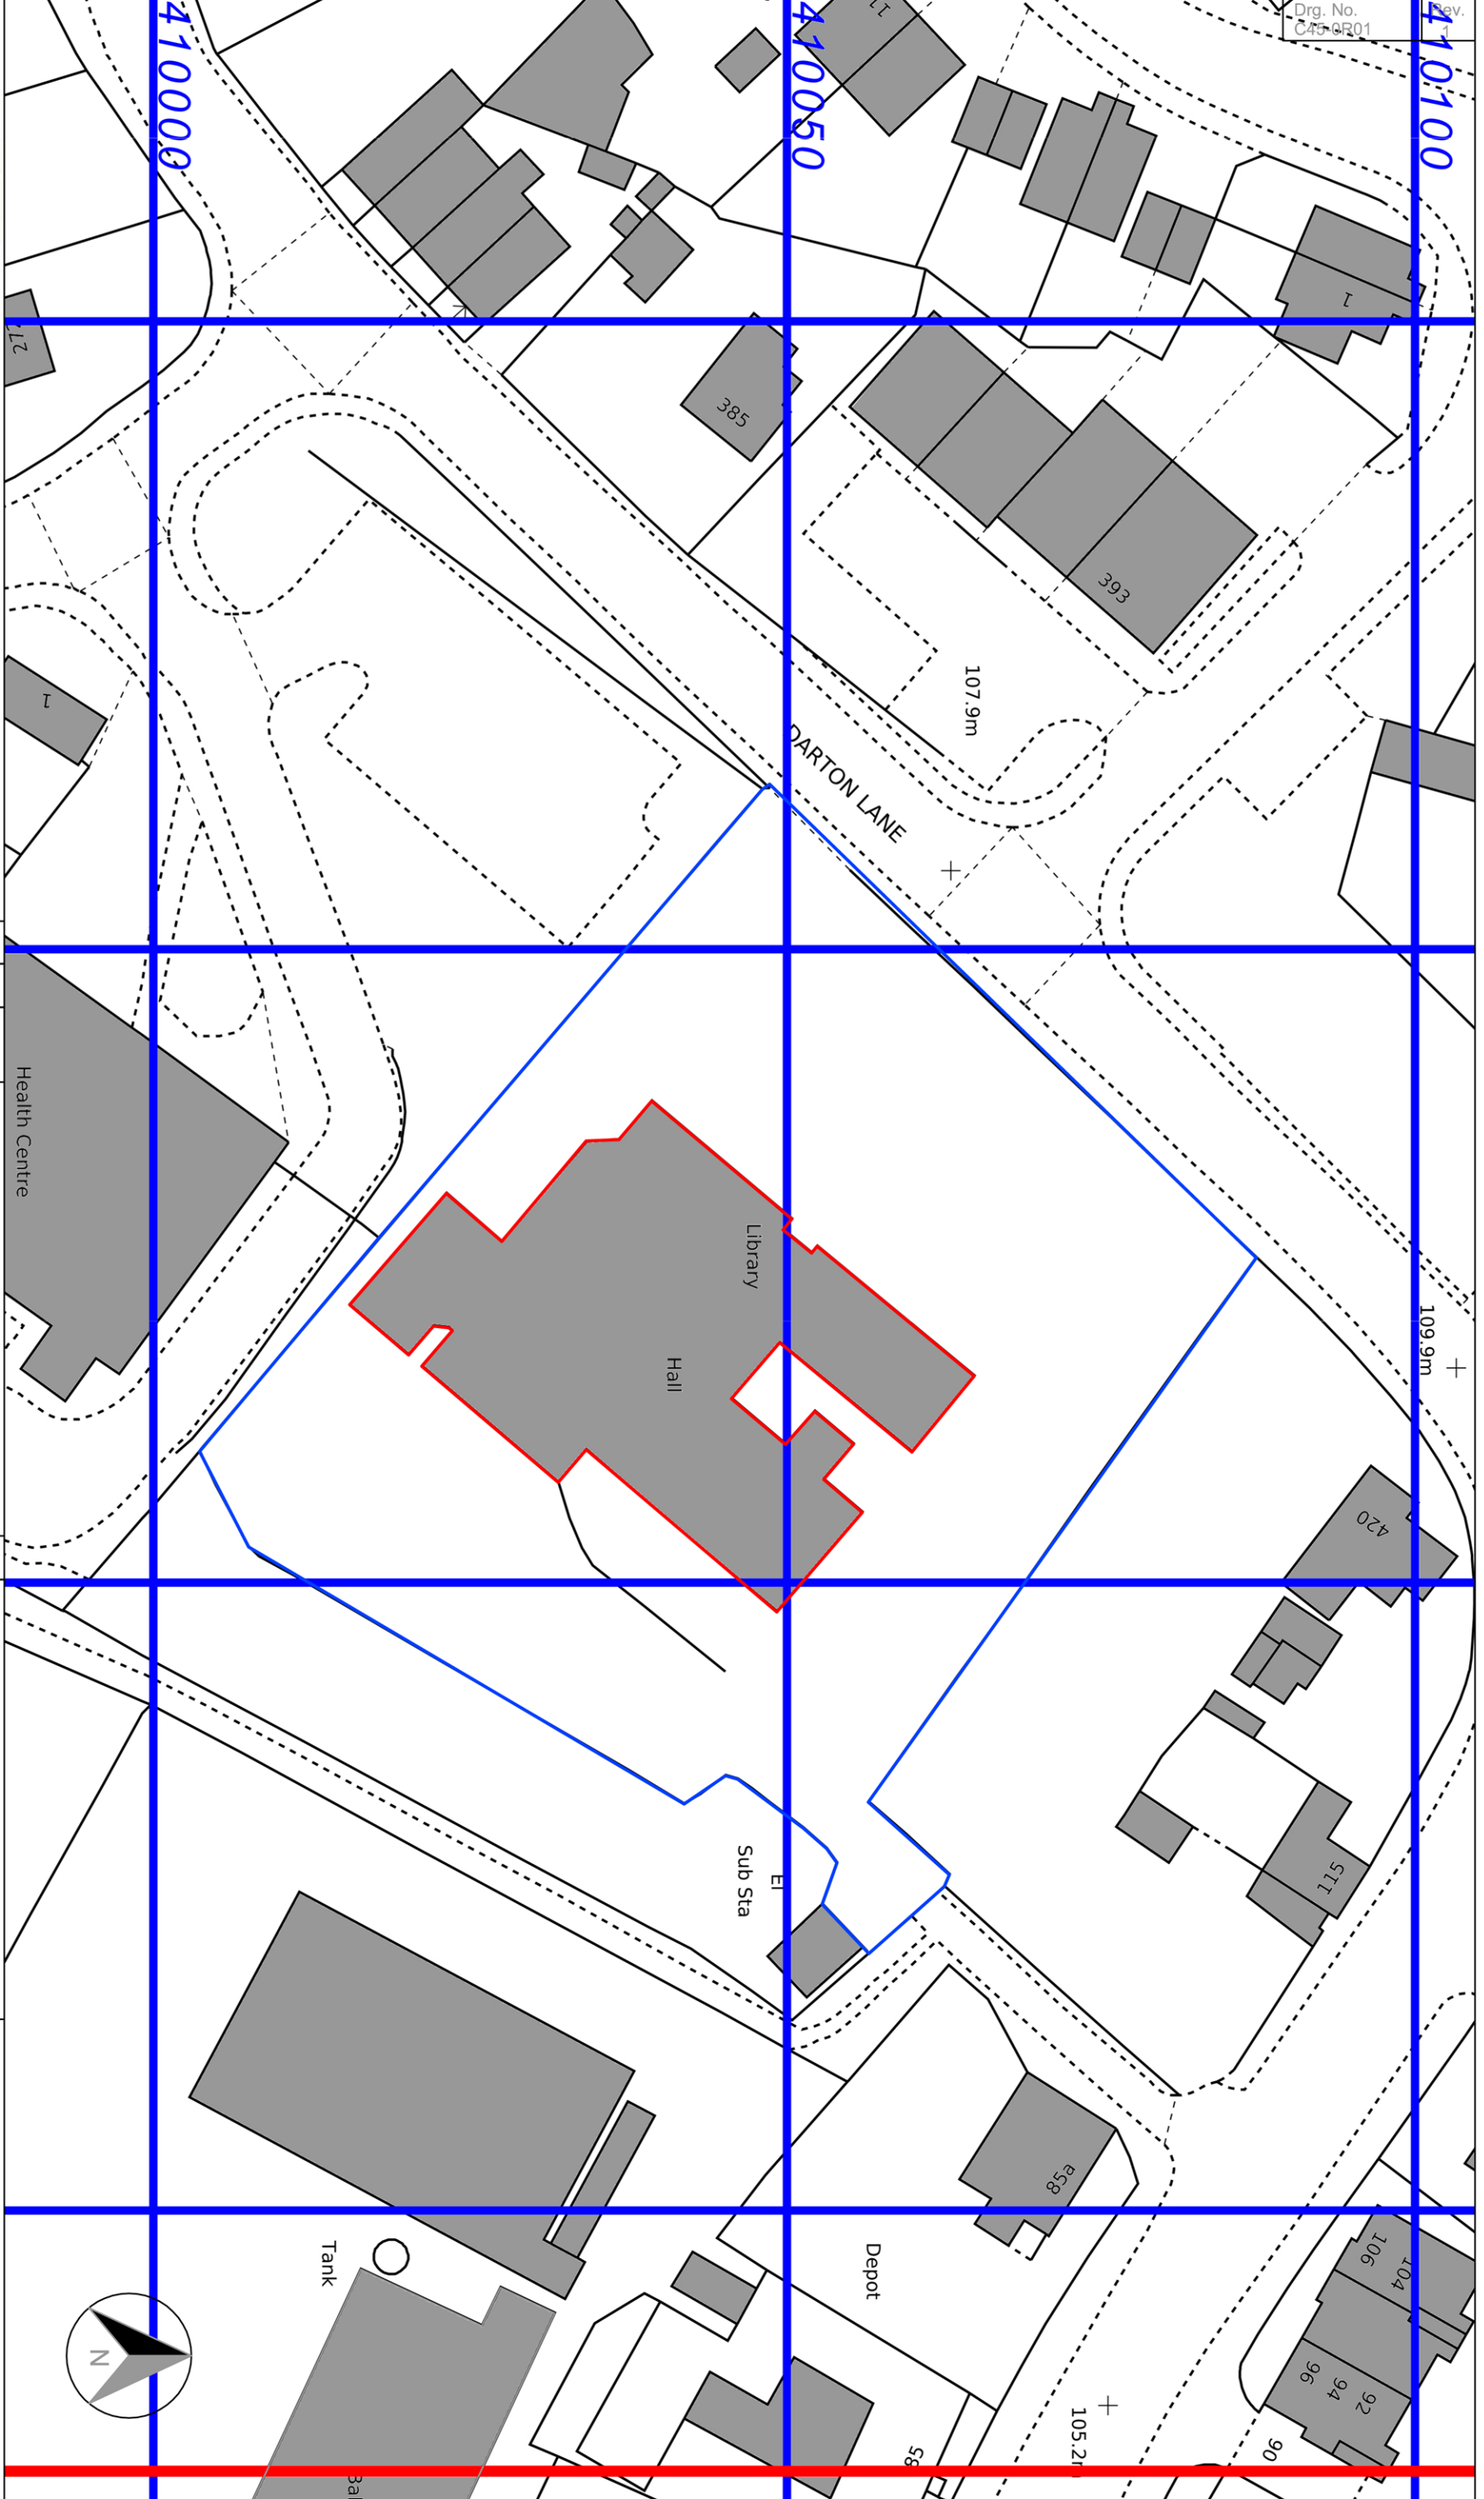

2 Hamilton Place
Hamilton Way
Mansfield
NG18 5FA
Call: 0844 414 6637
Email: Solar@dastechnology.co.uk
www.dastechnology.co.uk

Rev	1	GS	Jan 12	Planning Issue	Details
By					
Date					

Drawing Status	PLANNING ISSUE		
Scale (A3)	1:500	Drawn by	GSD
Date	24.01.12	Checked by	MW

Client	C.R.T. RENEWABLES	
Project	MAPPLEWELL VILLAGE HALL	
Title	SITE PLAN	
Drawing number	03-00002-C45-0R01	