



0 500 1000 1500 2000 2500mm

SCALE 1:50

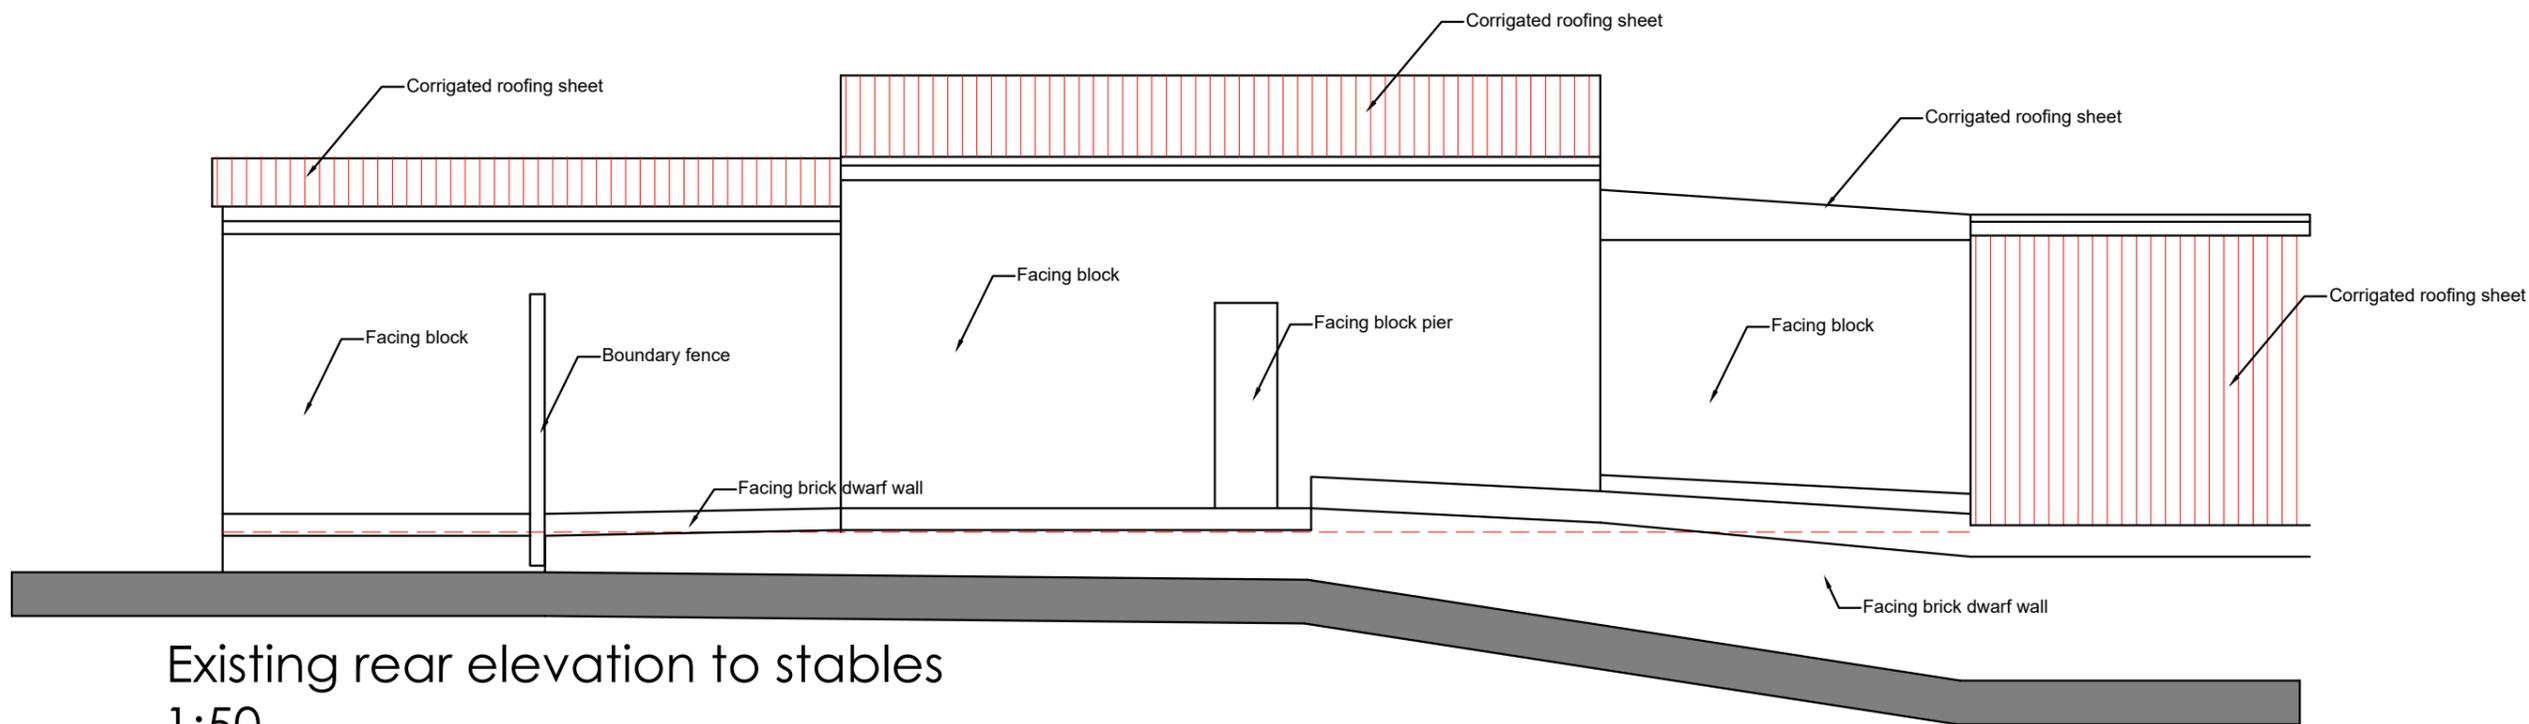

Existing rear elevation to stables
1:50

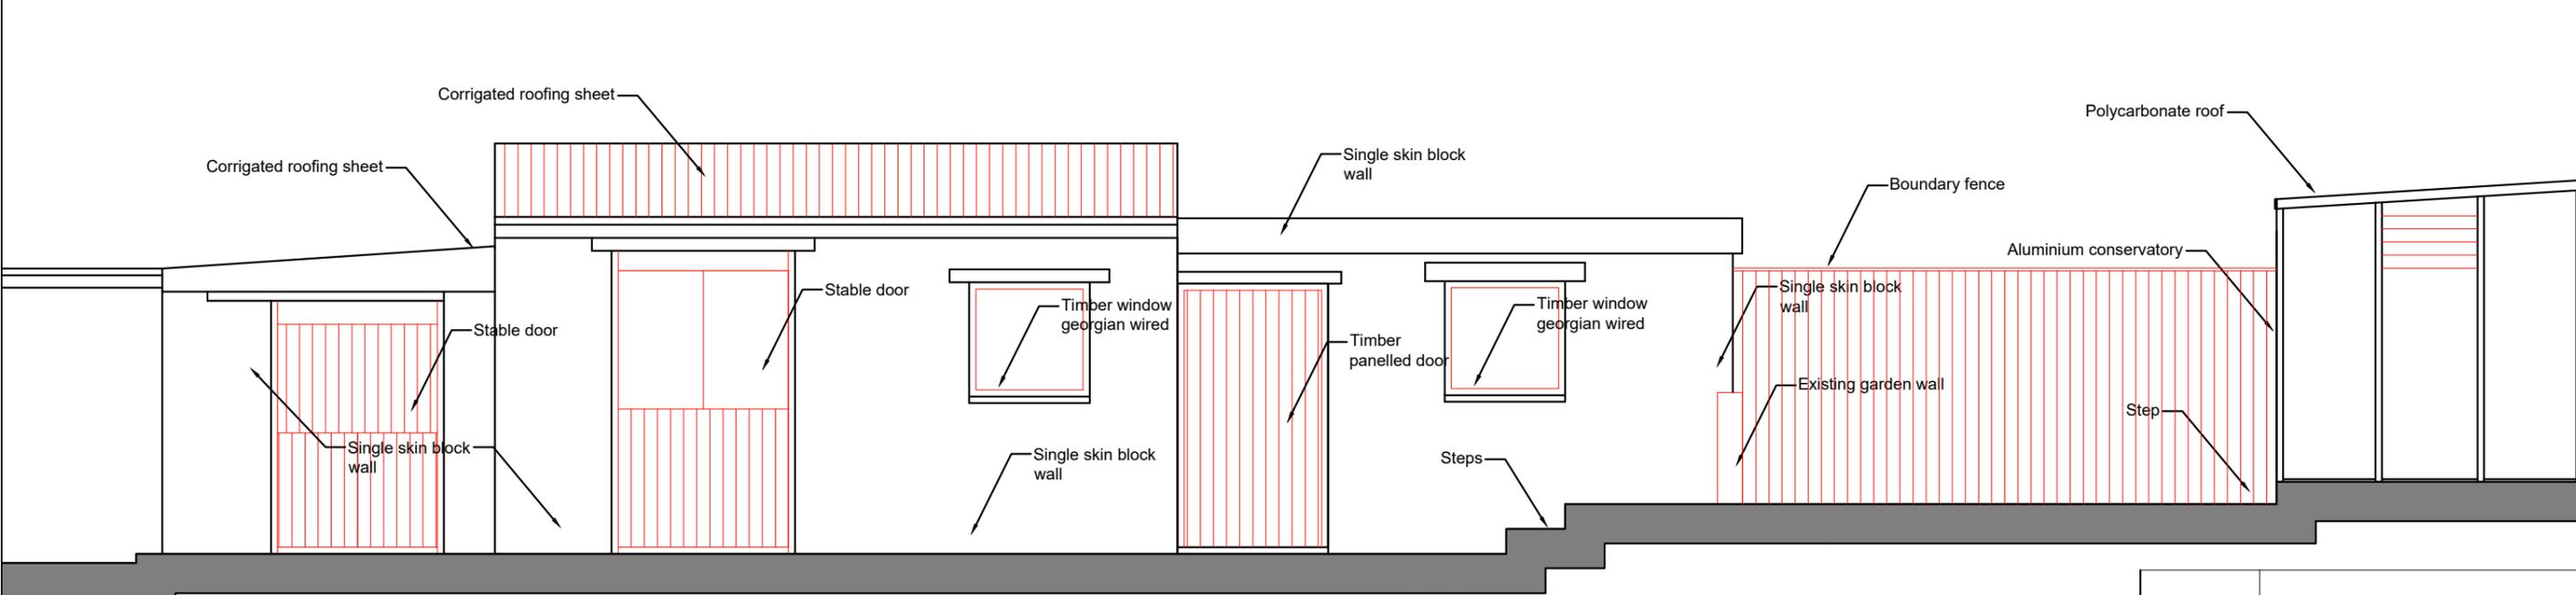

Existing front elevation / side of conservatory
1:50

Revisions	A. A-----	00-00-00
This drawing is for planning permission only and is not a construction drawing.		
Drawing Title	EXISTING-STABLES-PLAN	
Job No. - Dwg No.	AJ/2025/04	-
Client:	Allison and Jack Hawkins 1, The Gate Dodworth Barnsley S75 3LT	
Scale:	1:50	