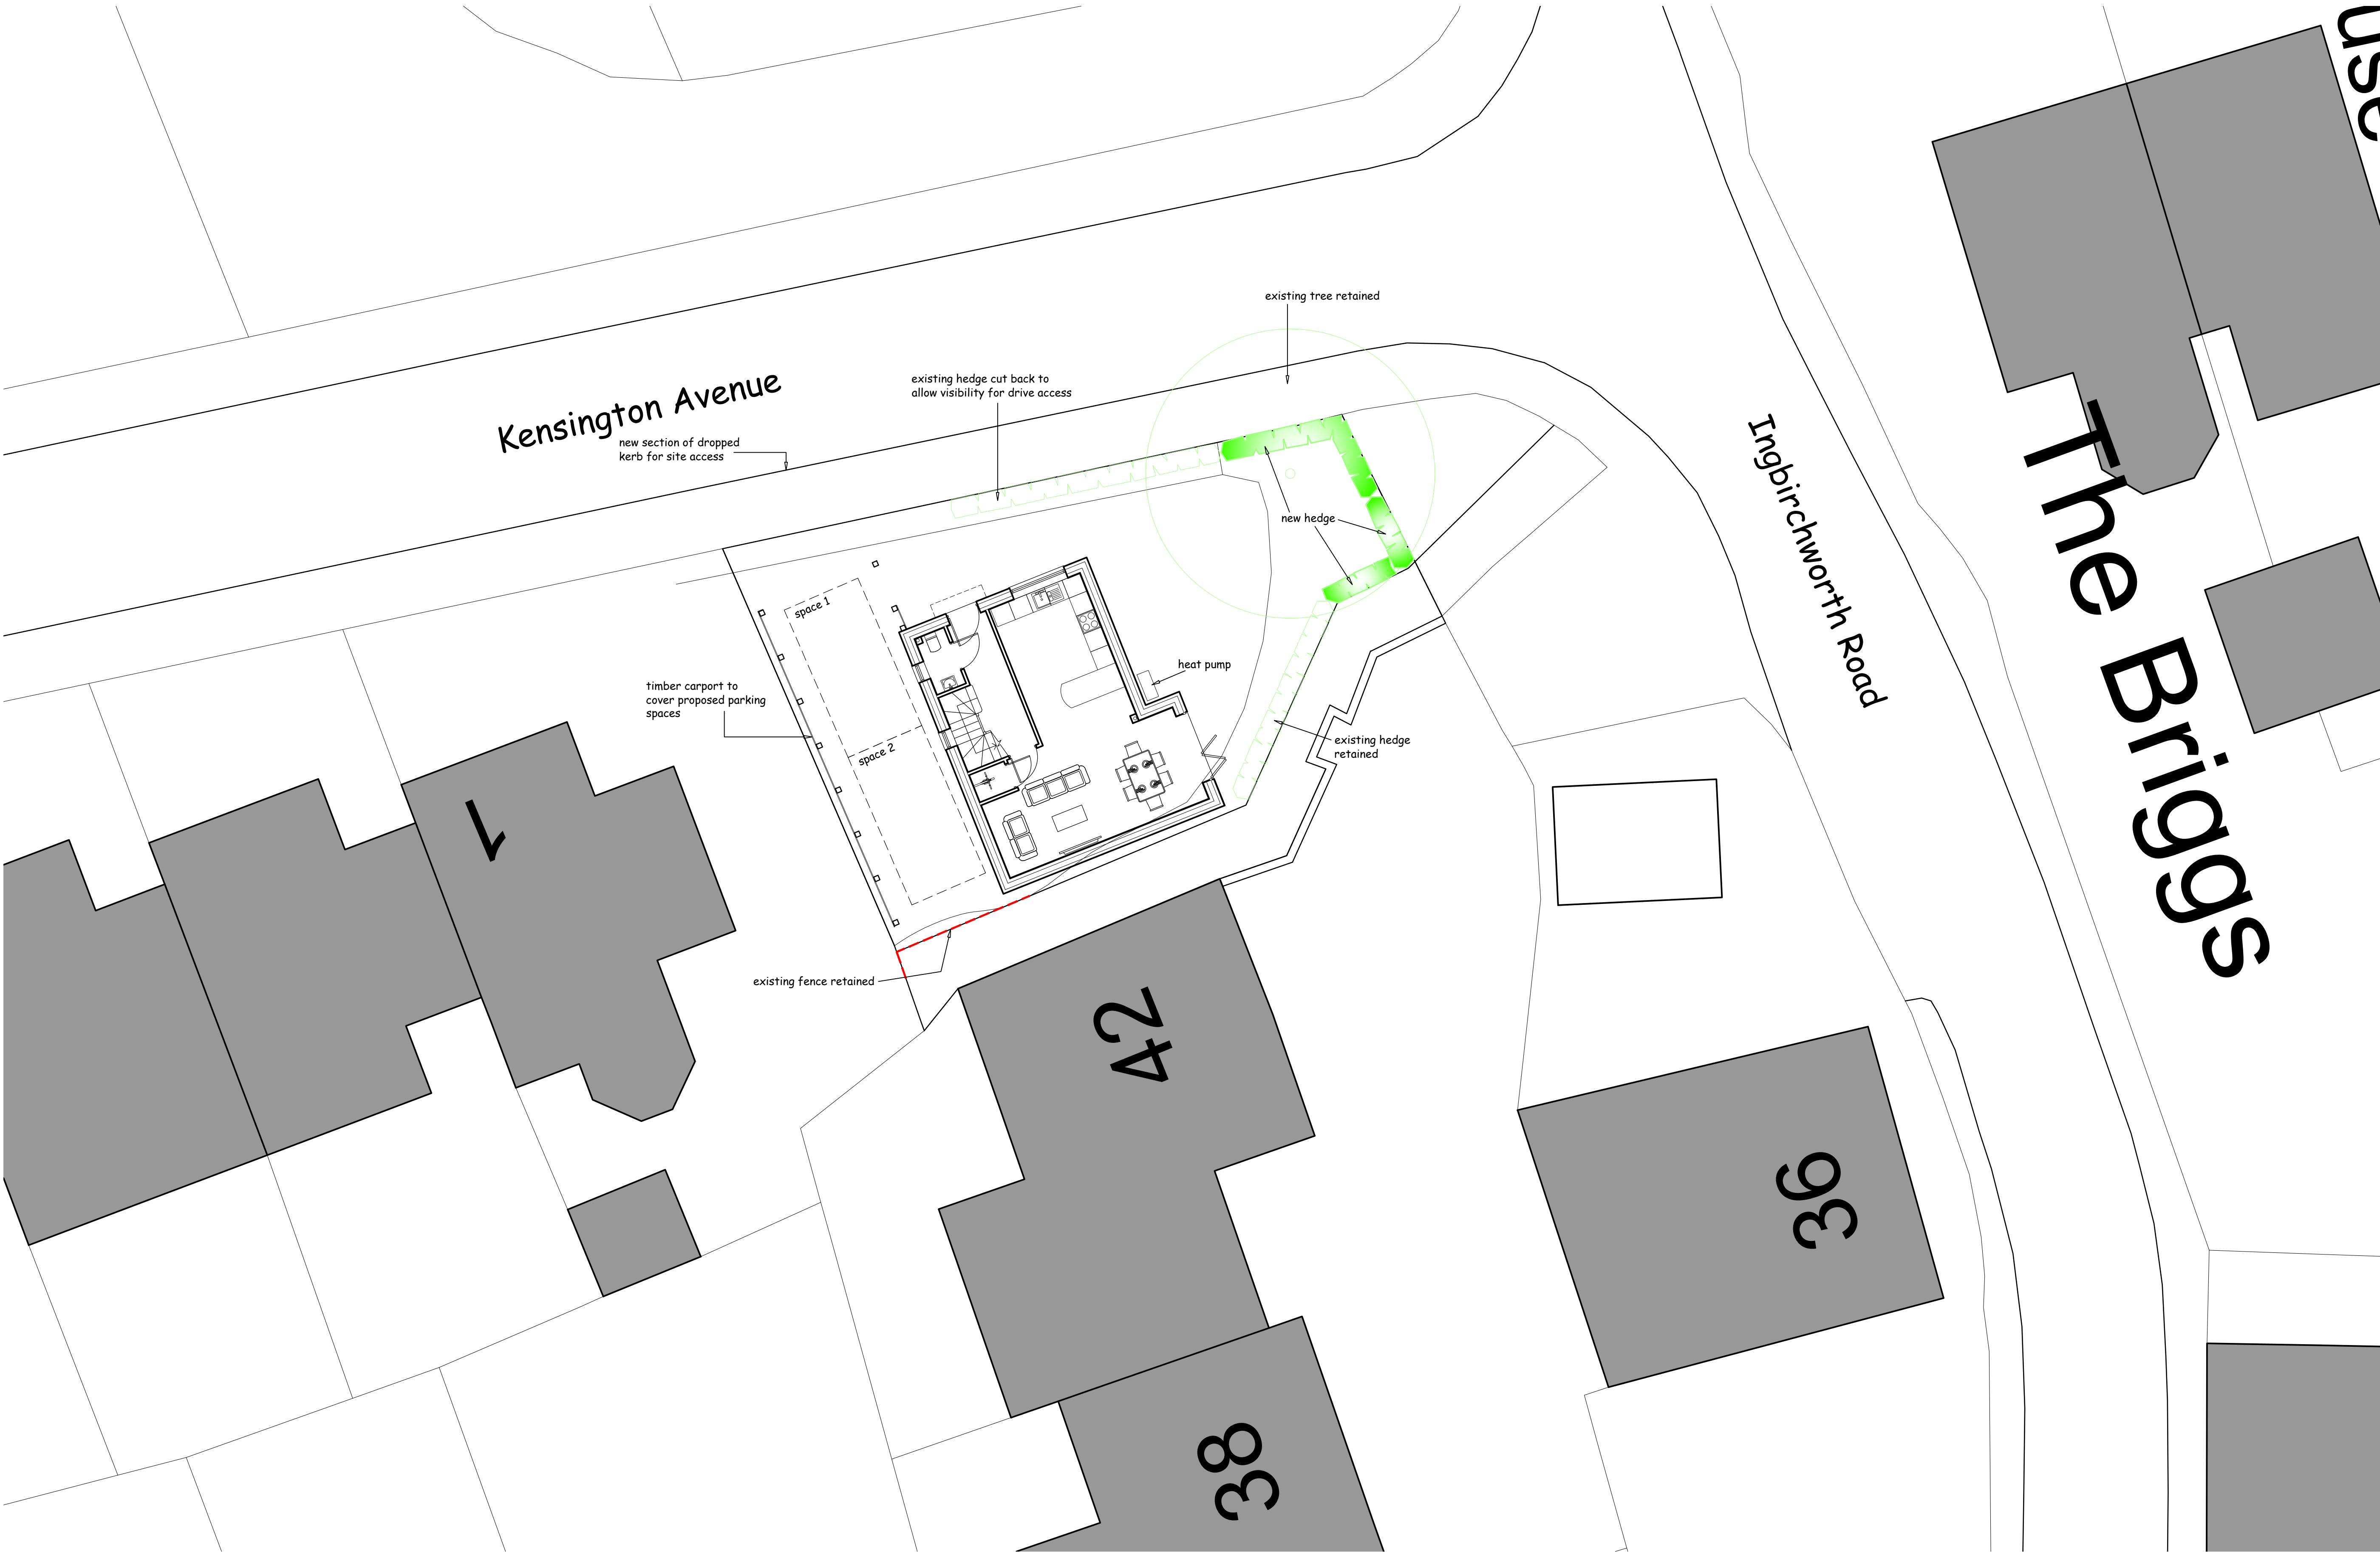


D	Property rotated in line with Conservation Officer comments	13-08-2026
C	Hedge notes updated	01-01-2026
B	Additional notes and landscaping added	30-12-2025
A	Carport added, landscaping notes added	30-12-2025

Revision	Description	Date
JJK Project Services Limited 46 Howells Place, Mastin Moor, Chesterfield S43 3FA krichardson@jjkprojectservices.co.uk		

Client Mr and Mrs A Woods
Project Proposed Residential Development 1 Kensington Avenue Thurlstone, Sheffield

Drawing Title Proposed Plan
Site Plan - Ground Floor

Drawn by KDAR	Checked KDAR	File -
Drawing Number 2025-01-010	Revision D	Scale 1:100 @ A1
		Date Dec 2025