


FRONT ELEVATION

SIDE ELEVATION

REAR ELEVATION

SIDE ELEVATION

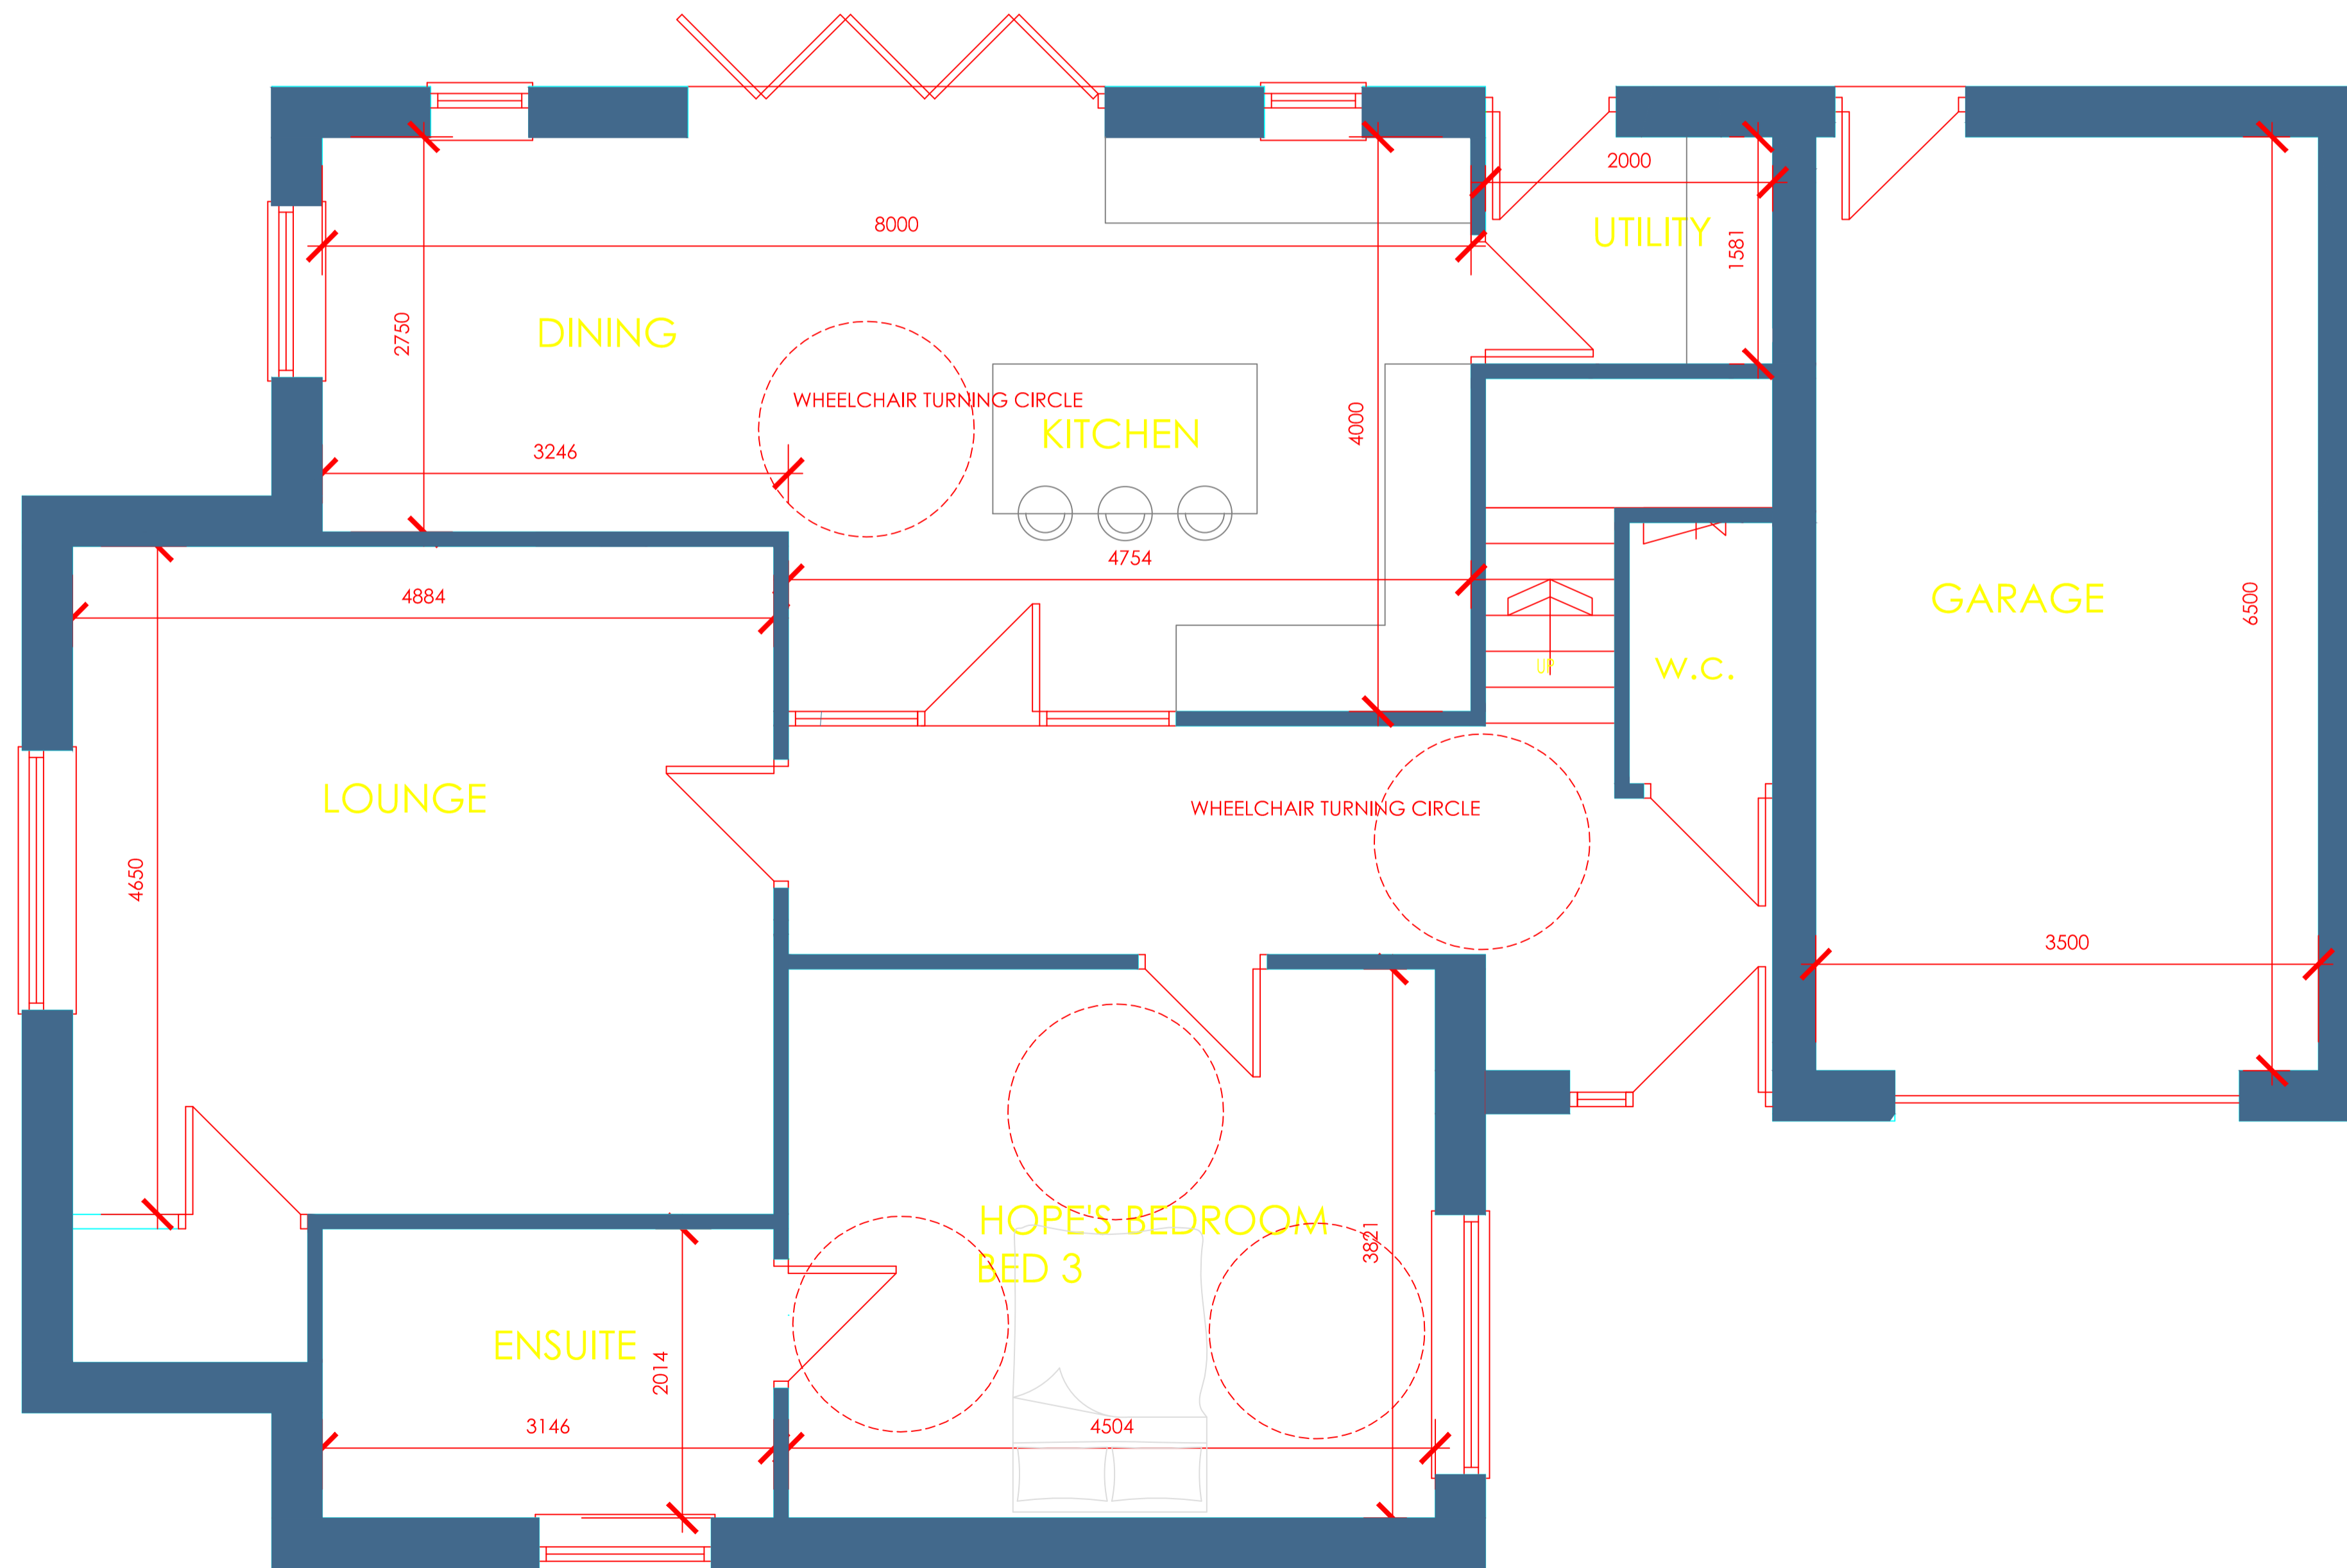

GROUND FLOOR PLAN

		OFFICE ONE, DRILL HALL, 11 EASTGATE, BARNSELEY, S70 2EU		Phone: 01226 208482 Email: info@whiteagus.co.uk Web: www.whiteagus.co.uk	
Project: PROPOSED DWELLING ON LAND AT LUND CLOSE, LUNDWOOD, BARNSELEY, S71 5PF			Client: MR DAVID LUMB		
Drawing Title: GROUND FLOOR PLAN AND ELEVATIONS		Date: SEPT 2023	Scale: 1:50 & 1:100 @ A1	Ref: 23-109	
Date: 02-10-23 18-12-24	Suffix: A B	Description: REVISED TO CLIENTS REQUIREMENTS TYPING ERROR ON FRONT ELEVATION CORRECTED		Date: 	Suffix:
				Dwg. No: 02	Rev: B