

RESPONSIBILITY IS NOT ACCEPTED FOR OTHERS SCALING DIRECTLY FROM THIS DRAWING. DO NOT SCALE FROM THIS DRAWING, USE WRITTEN DIMENSIONS ONLY.




THIS DRAWING IS PRODUCED FOR USE IN THIS PROJECT ONLY AND MAY NOT BE USED FOR ANY OTHER PURPOSE. THE ORIGINATOR ACCEPTS NO LIABILITY FOR THE USE OF THIS DRAWING OTHER THAN THE PURPOSE FOR WHICH IT WAS INTENDED IN CONNECTION WITH THIS PROJECT AS RECORDED IN THE 'PURPOSE FOR ISSUE' AND 'FILE STATUS CODE'.

THIS DRAWING MAY NOT BE REPRODUCED IN ANY FORM WITHOUT PRIOR WRITTEN AGREEMENT.


© CROWN COPYRIGHT AND DATABASE RIGHTS - ORDNANCE SURVEY LICENCE NUMBER 100019346.

KEY PLAN

NOTES

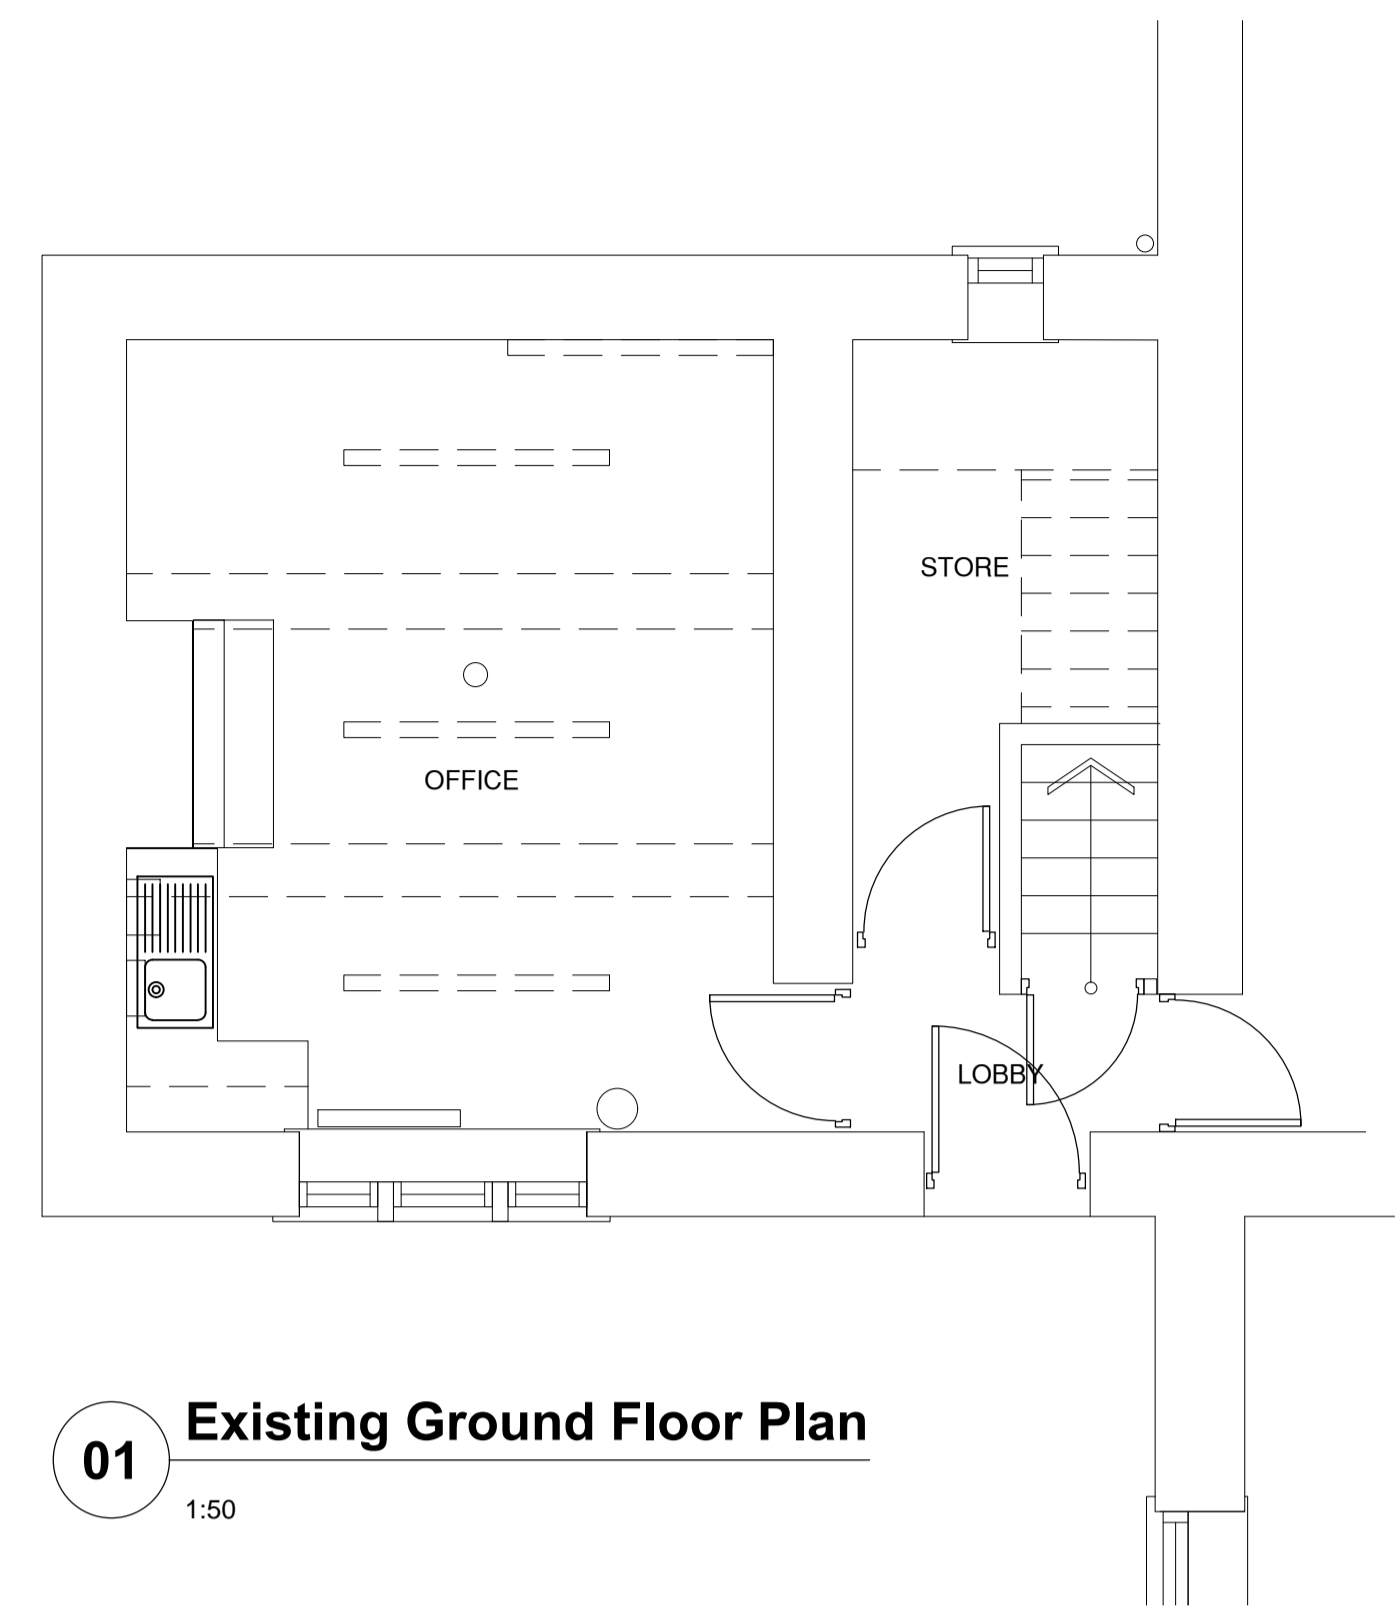

01 Existing Ground Floor Plan
1:50

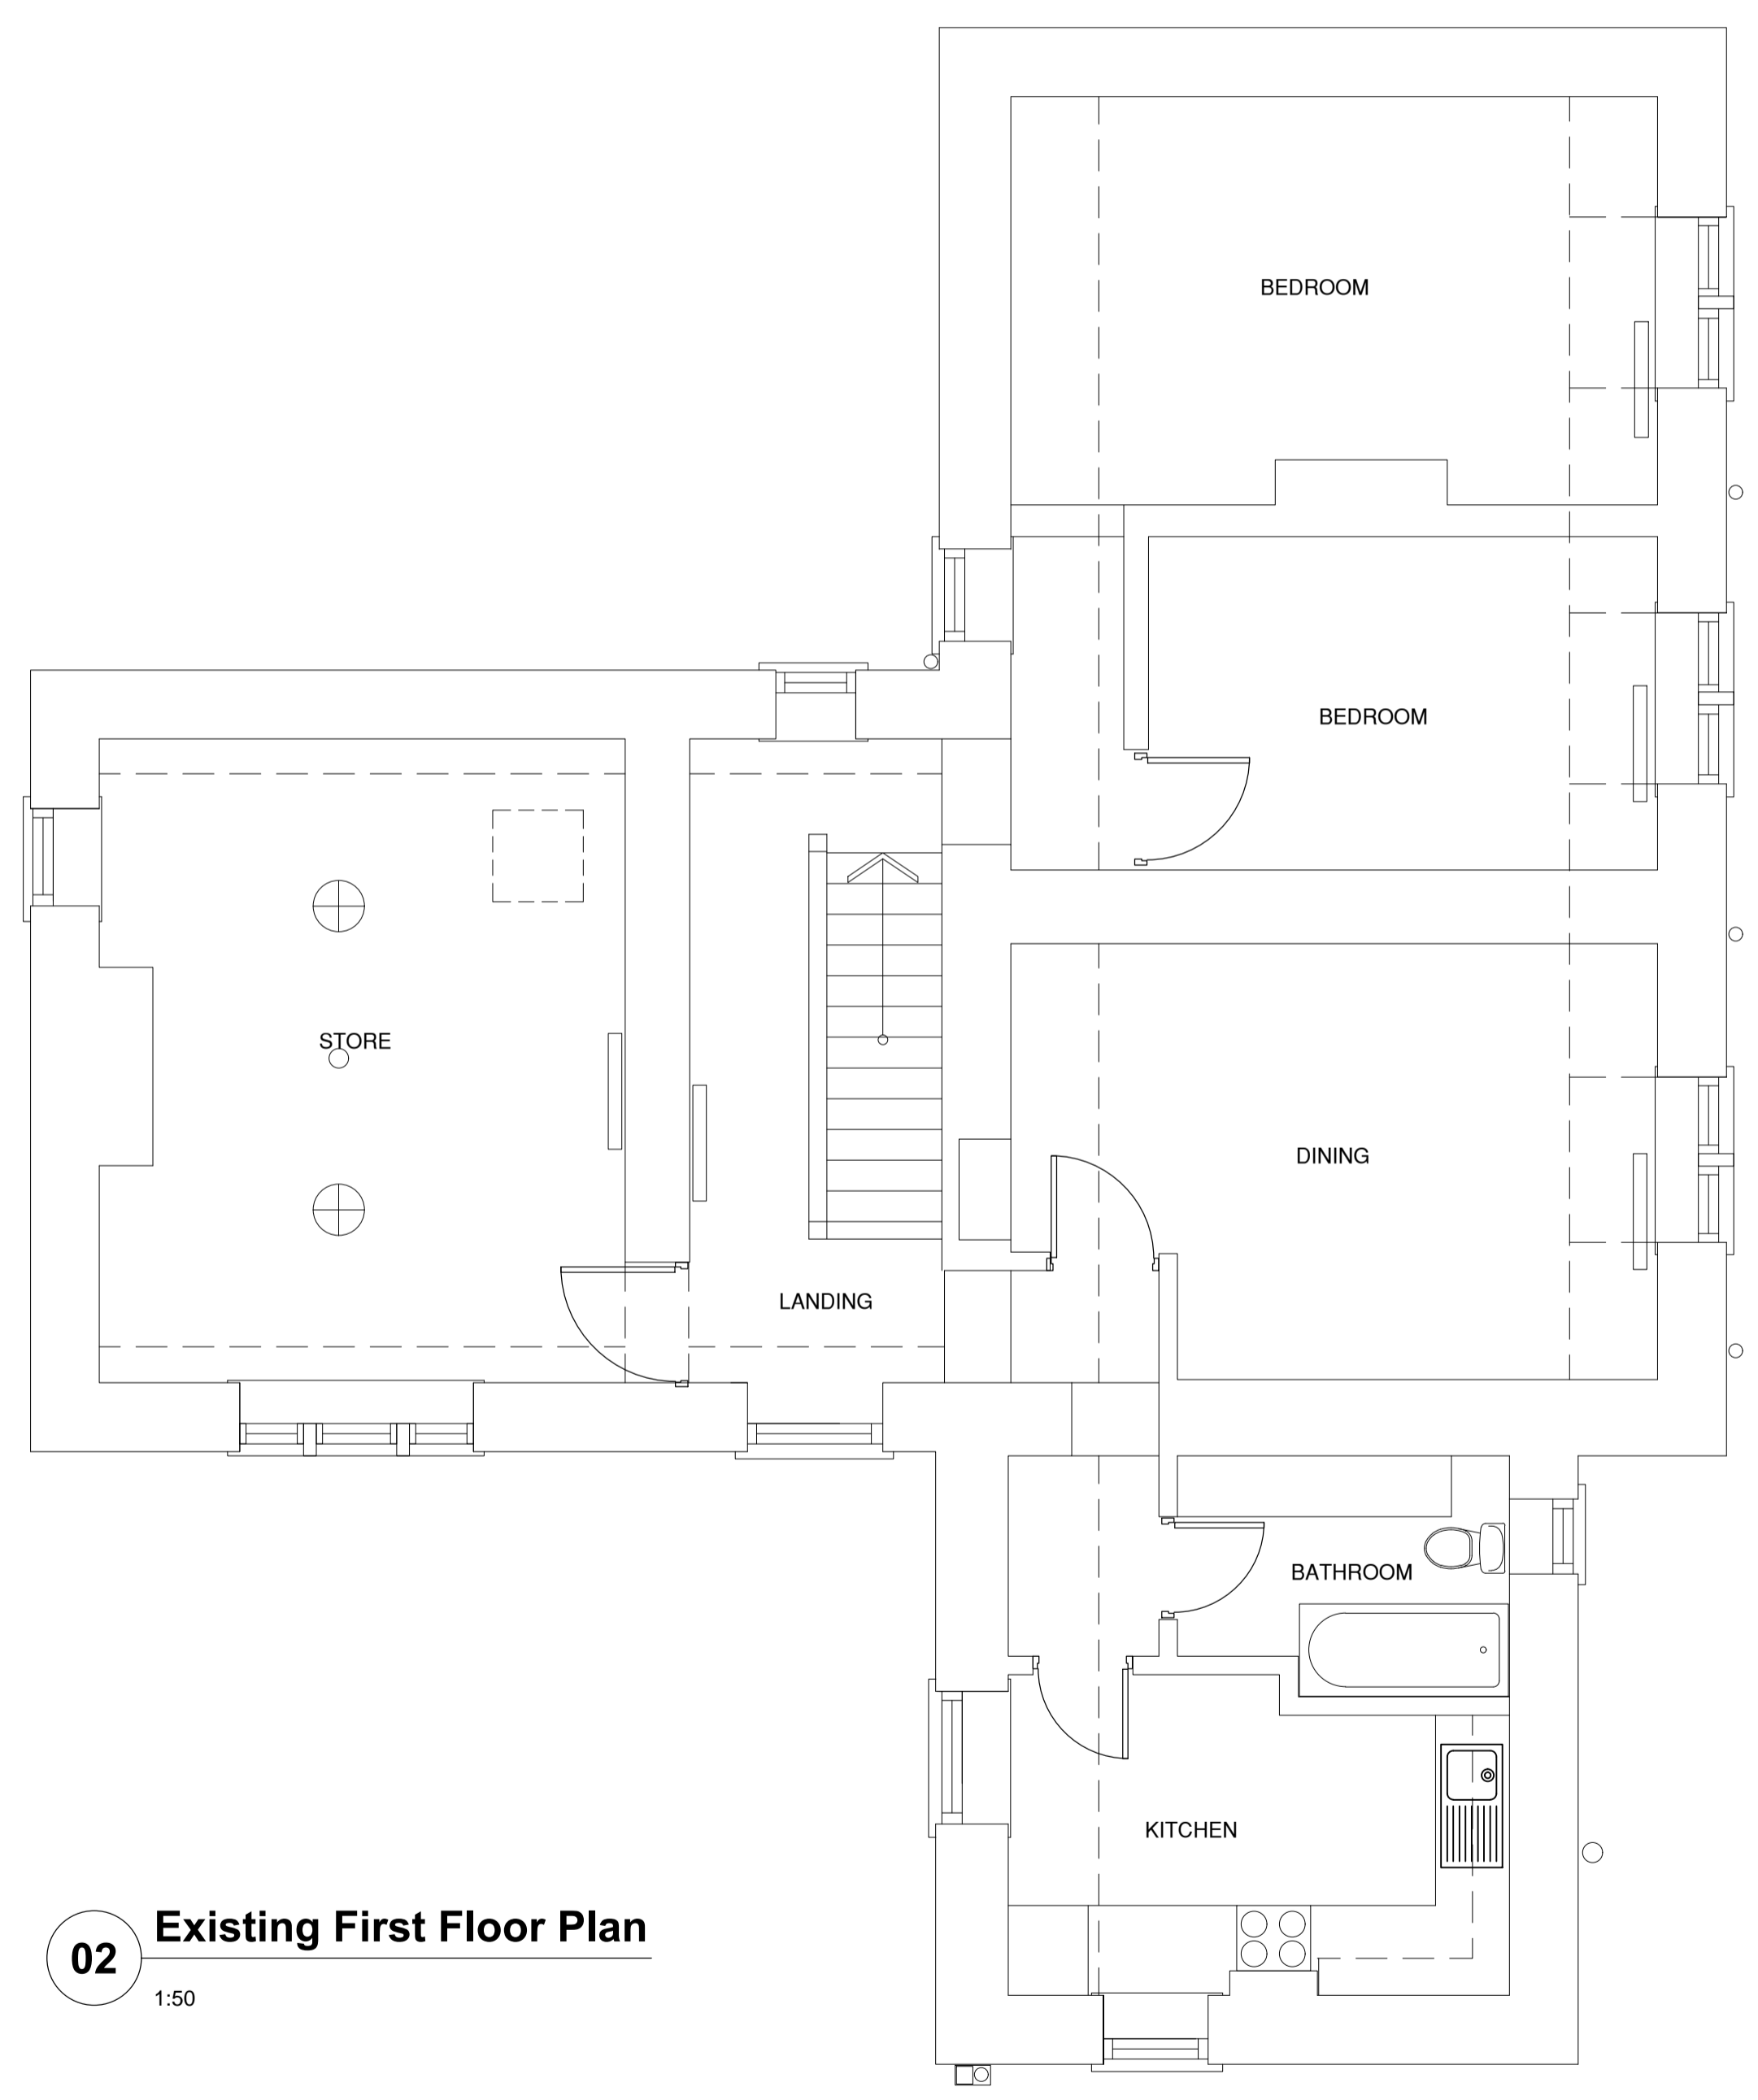

02 Existing First Floor Plan
1:50

Rev	Description	Date
P1	First Issue, Drawings 001 & 002 combined into this drawing.	08.01.20
P2	Issued for Planning	15.01.20



NPS Barnsley Ltd
Gateway Plaza, Sackville St, Barnsley, South Yorkshire, S70 2RD,
Tel: 01228 774000; Email: barnsley@nps.co.uk; web: www.nps.co.uk

CLIENT
BMBC

PROJECT
Worsbrough Mill Cottage Conversion

TITLE
Existing Plans

SCALE 1:50 DISCIPLINE ARCHITECT PROJECT NUMBER 103291

DRAWING NUMBER NPS-XX-XX-DR-A-004 REV CODE P2

STATUS CODE	PURPOSE OF ISSUE	Drawn	BST
S2	PLANNING APPROVAL	Checked	XX
		Approved	XX