


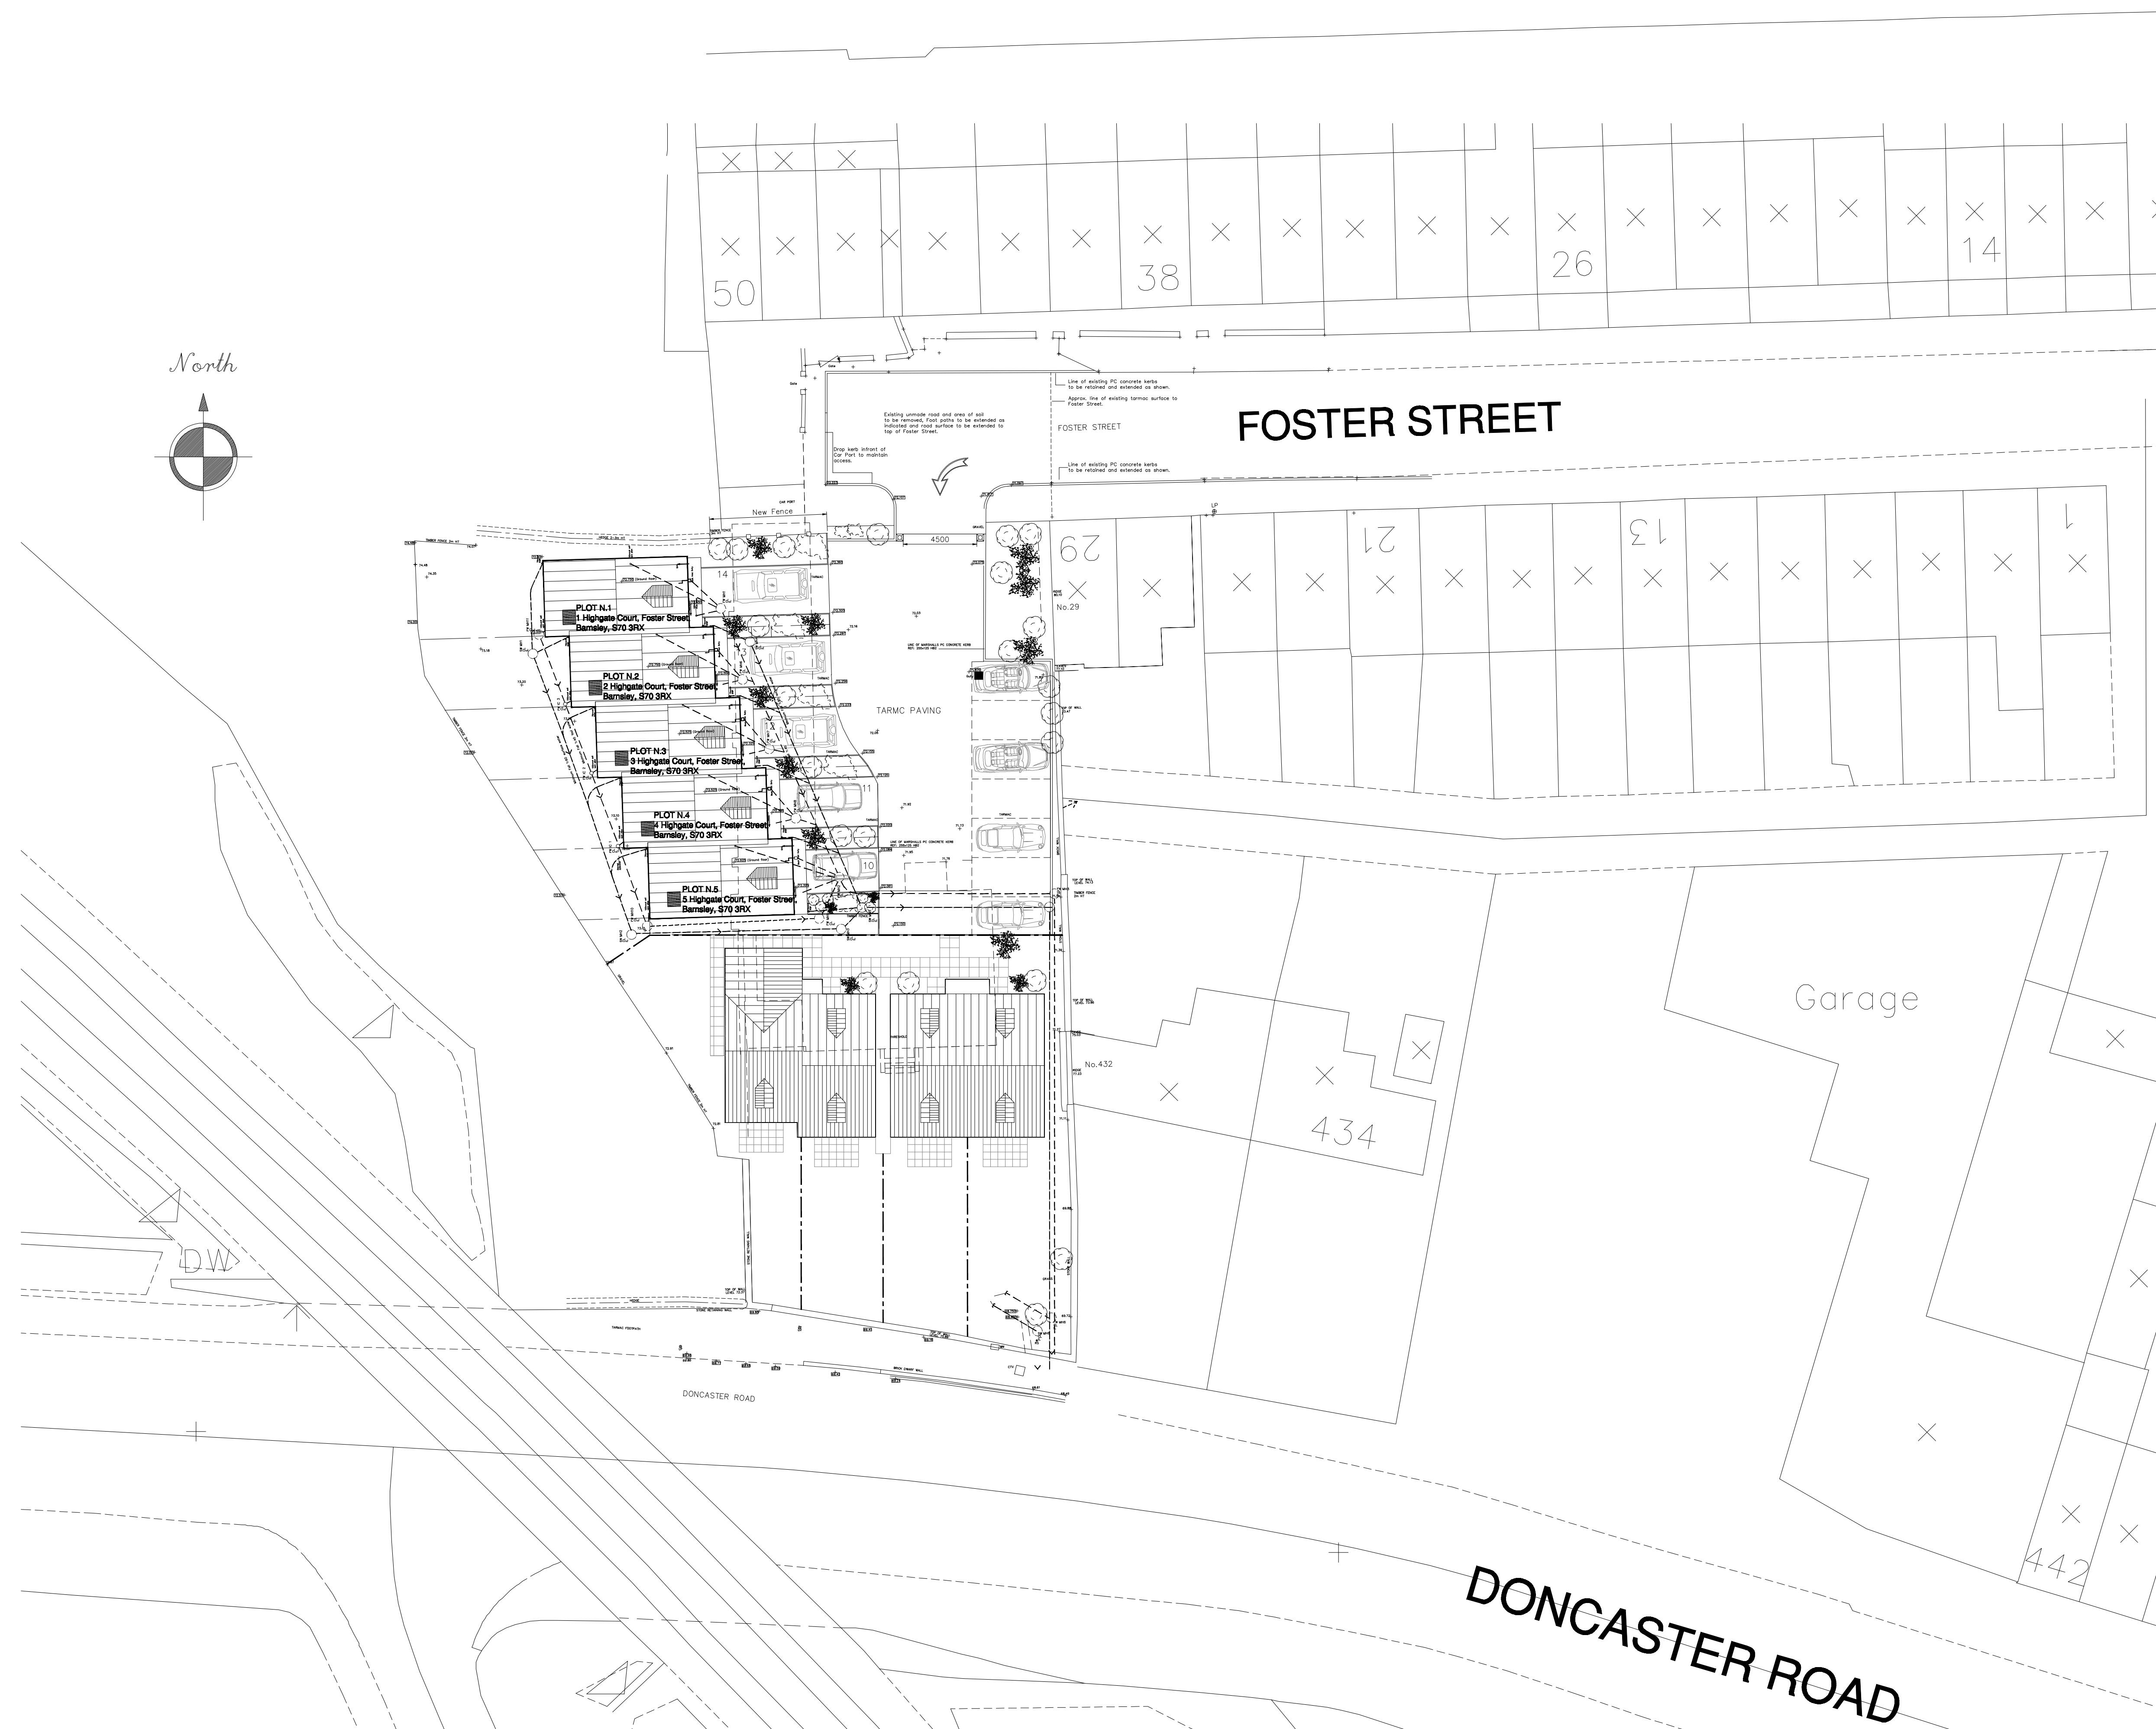

Rev A Notes re existing access out onto Doncaster Road omitted. 3.05.2011 kk

KENNEDY
DESIGN LTD.

CAYNOROTH 18/08/08
100 DONCASTER ROAD
BARNLEY
S65 2AA
TEL: 01773 690000
FAX: 01773 690001
E-MAIL: info@kennedydesign.com
www.kennedydesign.com

CLIENT: Barnsley Brickworks Ltd

PROJECT: Housing Development site of
420 Doncaster Road
Stairfoot
Barnsley

TITLE: Proposed Site Plan

SCALE: 1:200@A1 STATUS:
JOB NUMBER: K37-101 REV: A
DATE: March 2011 DRAWN BY:

Kennedy Design Ltd, Registered in England 4470082 V.A.T. Reg. No 545 8912 02