


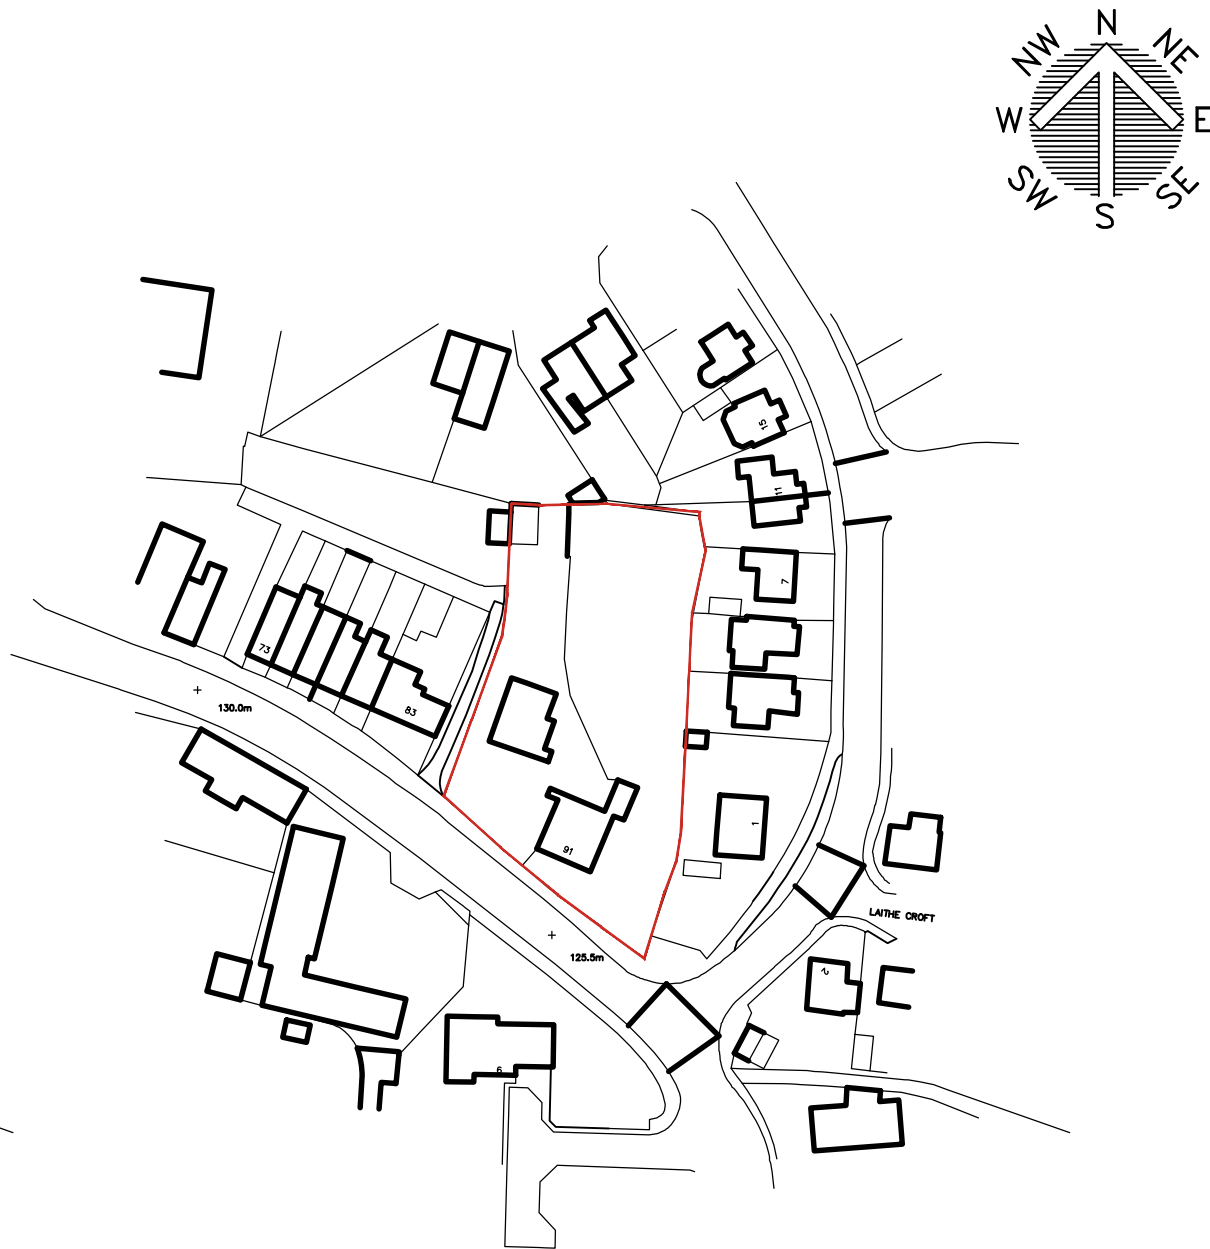

SITE PLAN
SCALE 1:200



 White Agus Architectural Services			OFFICE ONE, 34 VICTORIA ROAD, BARNSELEY, S70 2BU			Phone: 01226 208482 Email: info@whiteagus.co.uk Web: www.whiteagus.co.uk		
Project. RESIDENTIAL DEVELOPMENT 91A HIGH STREET, DODWORTH BARNSELEY, S75 3RQ					Client. MR M. PASHLEY			
Drawing Title. PLANS					Date. JUNE 2024		Scale. @ A1	
					Ref. 23-097		Dwg. No. 01	
Date	Suffix	Description			Date	Suffix	Description	