



Drawing No.	Rev No.
MPG001 -001	

DO NOT SCALE: Contractor to check all dimensions and report any omissions or errors

**NOTES**

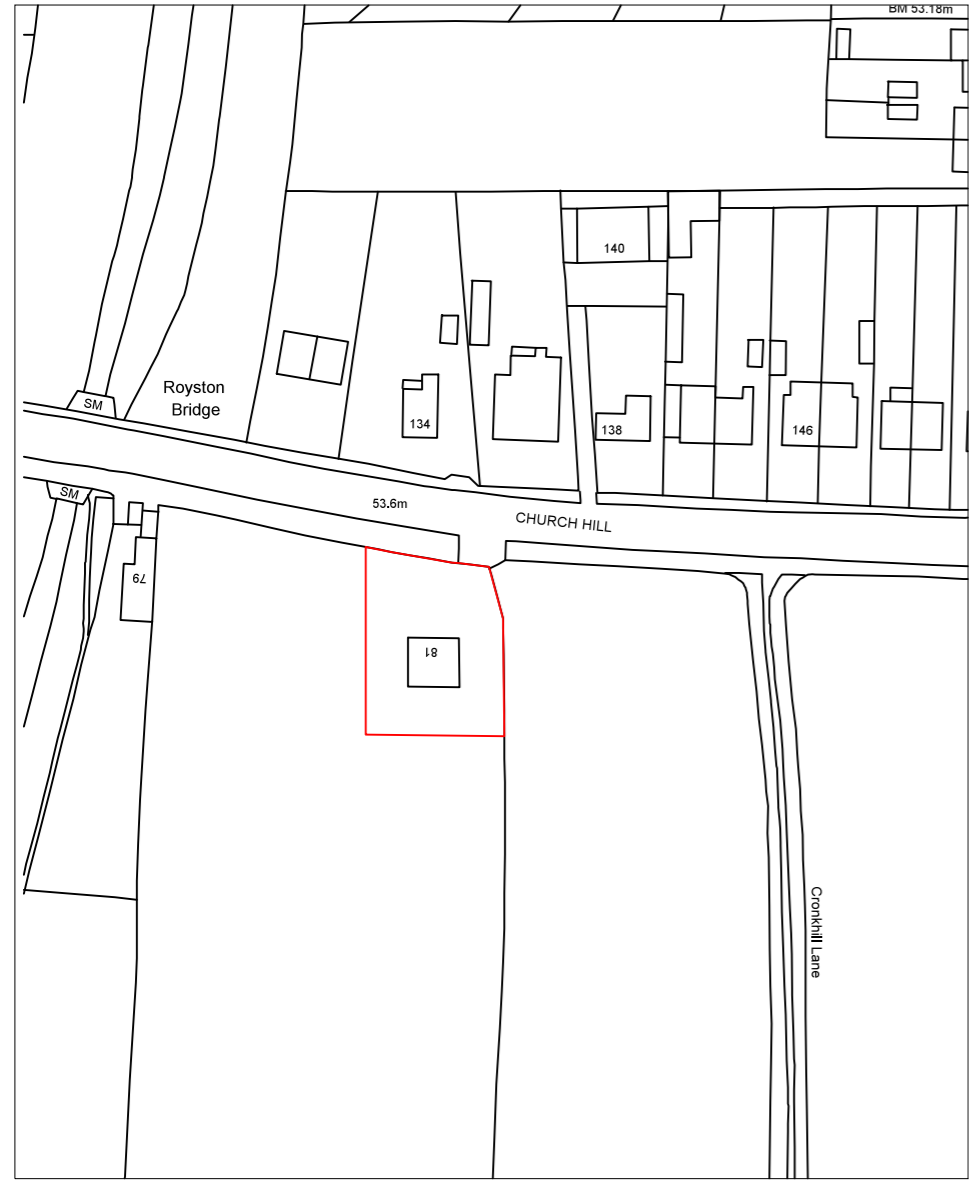

LOCATION PLAN  
SCALE 1:1250 AT A3

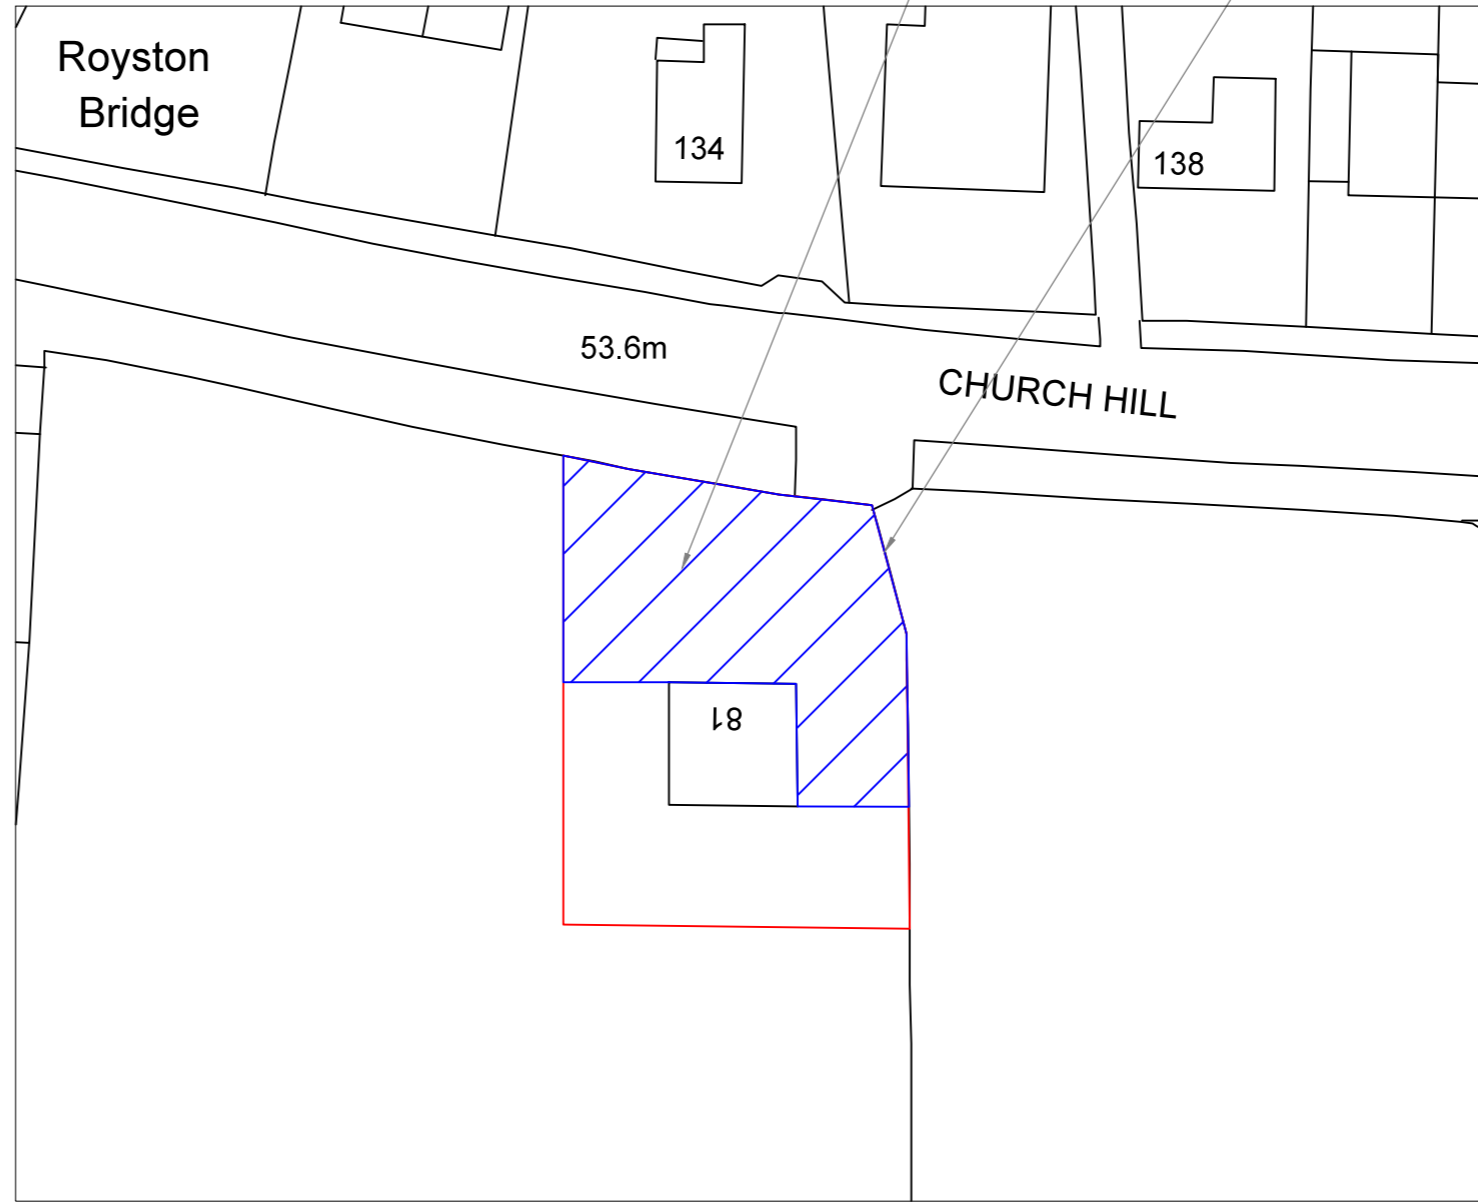

SITE PLAN  
SCALE 1:500 AT A3

Rev	Description	By	Chk	App	Date
-----	-------------	----	-----	-----	------

JRB DESIGNS Ltd  
1 Saville Road  
Cudworth  
Barnsley  
S72 8LT  
Tel: 01226 383542  
Fax: 01226 380078  
Mob: 07970 541192  
Email: john@jrbdesigns.co.uk

This drawing is copyright. © jrbdesigns Ltd.

Client **MR. P GATES**

Drawing Title **SITE PLANS**

Address **81 CHURCH HILL  
ROYSTON  
BARNSELY**

Project Title: **PROPOSED NEW DETACHED DWELLING**

Purpose of Issue: **PLANNING**

Drawing Status **FIRST ISSUE**

Scale at A3 AS SHOWN	Drawn By JRB	Date 06/03/2019
Checked By	Date 06/03/2019	Approved By Date 06/03/2019
Project No. <b>MPG001</b>	Drawing No. <b>001</b>	Revision <b>-</b>

APPROVAL  INFORMATION  TENDER  CONTRACT  CONSTRUCTION