


Drawing No.	Rev No.
MKG001 -004	


WC

DO NOT SCALE: Contractor to check all dimensions and report any omissions or errors


**NOTES**

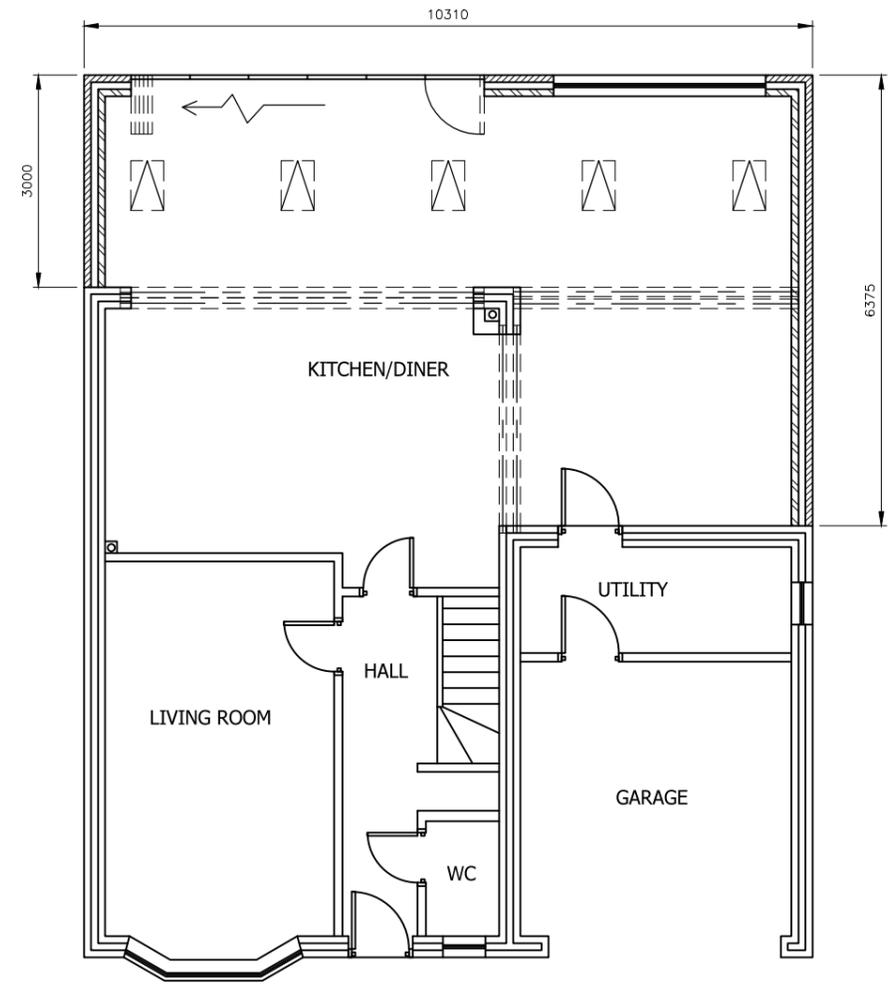

PROPOSED GROUND FLOOR PLAN  
SCALE 1:100 AT A3

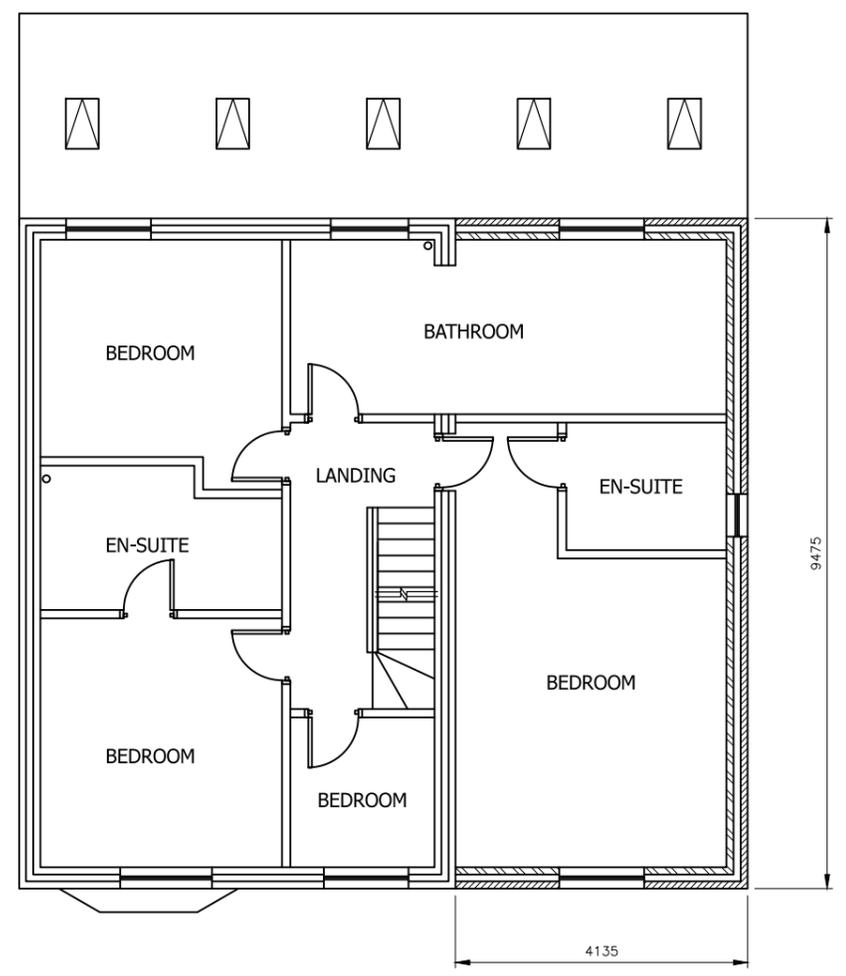

PROPOSED FIRST FLOOR PLAN  
SCALE 1:100 AT A3

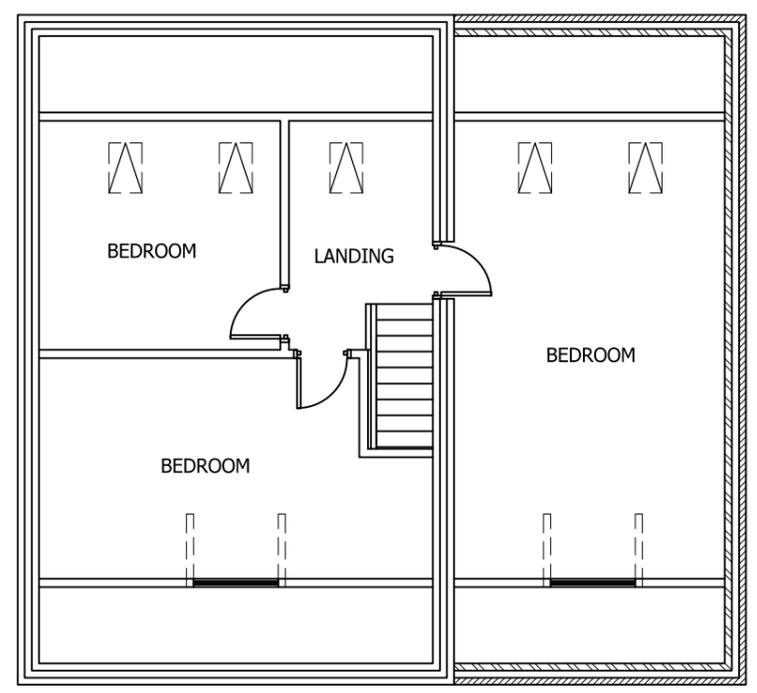

PROPOSED SECOND FLOOR PLAN  
SCALE 1:100 AT A3

Rev	Description	By	Chk	App	Date
-----	-------------	----	-----	-----	------

JRB DESIGNS Ltd  
1 Saville Road  
Cudworth  
Barnsley  
S72 8LT  
Tel: 01226 383542  
Fax: 01226 380078  
Mob: 07970 541192  
Email: john@jrbdesigns.co.uk

This drawing is copyright. © jrbdesigns Ltd.

Client  
**MR K GITTINGS  
18A CHURCH MEWS  
CHURCH STREET  
JUMP**

Drawing Title  
**PROPOSED PLANS**

Address  
**THE BEECHES  
GREENACHRE CLOSE  
HOYLAND  
S74 9NG**

Project Title:  
**PROPOSED TWO STOREY SIDE  
& SINGLE REAR EXTENSION**

Purpose of Issue:  
**PLANNING**

Drawing Status  
**FIRST ISSUE**

Scale at A3 AS SHOWN	Drawn By JRB	Date 20/11/2014
Checked By	Date 20/11/2014	Approved By Date 20/11/2014
Project No. <b>MKG001</b>	Drawing No. <b>004</b>	Revision <b>-</b>

APPROVAL  INFORMATION  TENDER  CONTRACT  CONSTRUCTION