


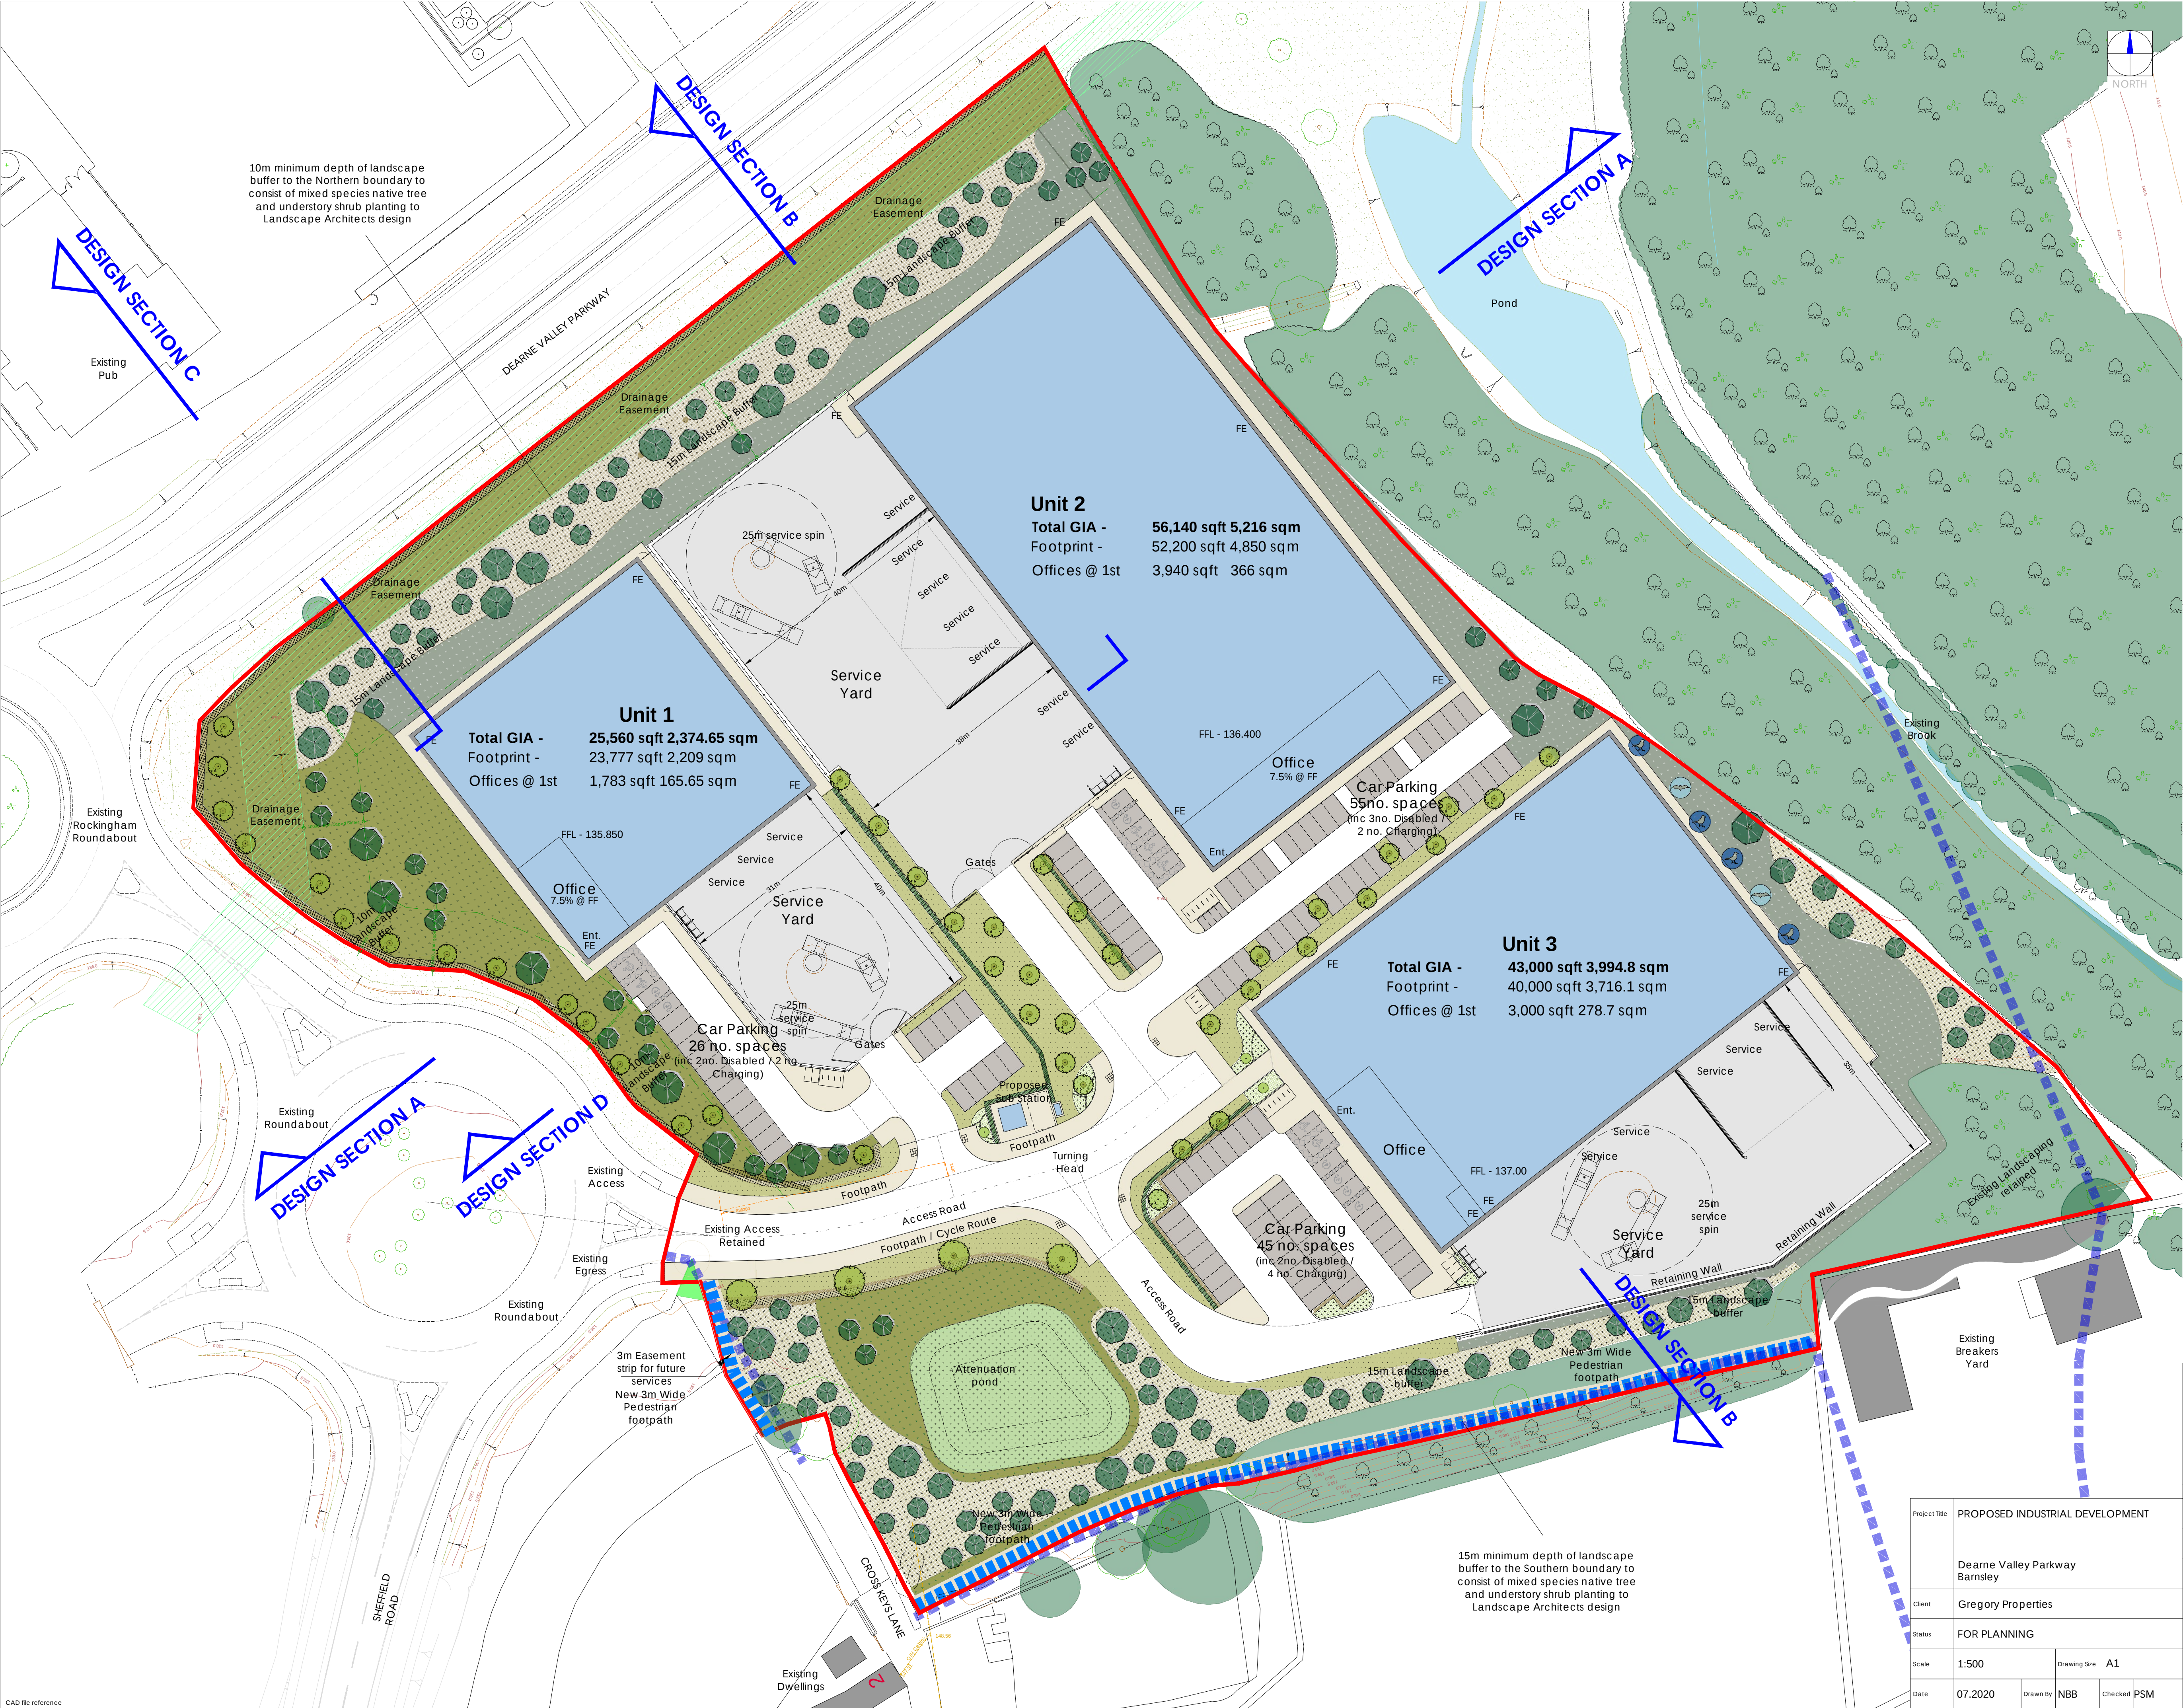

0 5 10 15 20 25 m

SCALE 1:500

Legend

- Public Rights of Way
- Taken from Barnsley MBC Definitive Map

Note:

Information is based on OS map and received information and is subject to full topographical and building survey.

Assumed site boundary and site constraints subject to confirmation.

All Legal easements and extent of existing underground services locations are subject to confirmation.

Revisions

Rev	Date	Description	Rev By	CHK'd By
AC	17.11.22	Updated	NBB	PSM
AB	09.09.22	Updated	NBB	PSM
AA	02.08.22	Updated	NBB	PSM
Z	12.08.22	Updated to suit comments received	NBB	PSM
Y	28.07.22	Unit 1 office revised, Unit 2 car park amended	GG	NBB
X	20.07.22	Unit 1 and Unit 2 reduced footprints, amended layouts	GG	NBB
W	06.07.22	Updated inline with comments received	NBB	NBB
V	05.07.22	Updated inline with comments received	GG	NBB
U	27.06.22	Updated inline with comments received	GG	NBB
T	27.06.22	Updated inline with comments received	GG	NBB
S	09.06.22	Updated	GG	NBB
R	25.05.22	Landscape updated	GG	NBB
P	19.05.22	Unit 2 reduced to 55k, Unit 1 reduced to 30k	GG	NBB
N	05.03.21	Unit 1 service doors updated	NBB	PSM
M	01.04.22	Updated in view of highways and urban design comments	NBB	PSM
L	25.03.21	Units office content amended	NBB	PSM
K	19.03.21	Cut and fill & Landscape updated	NBB	PSM
J	12.03.21	Cut and fill updated	NBB	PSM
H	04.03.21	Sub Station Added	NBB	PSM
G	25.02.21	Updated for planning submission	NBB	PSM
F	19.02.21	Updated inline with discussions	NBB	PSM
E	20.01.21	Redline adjusted & public footpaths added	NBB	PSM
D	16.11.20	Updated	NBB	PSM
C	02.11.20	Updated	NBB	PSM
B	20.10.20	Added side Road	AL	PSM
A	21.07.20	Updated	NBB	PSM

Project Title	PROPOSED INDUSTRIAL DEVELOPMENT		
Drawing Title	PROPOSED SITE PLAN		
Job/Dwg No	15315 - (P)111	Rev	AC
Client	Gregory Properties		
Status	FOR PLANNING		
Scale	1:500	Drawing Size	A1
Date	07.2020	Drawn By	NBB
		Checked	PSM

2 St. Johns North,
Wakefield, WF1 3QA
t. 01524 251000

Carvers Warehouse, 77 Dale Street,
Manchester, M1 2HG
t. 0161 238855

The Old Rectory, 79 High Street,
Newport Pagnell, MK16 8AB
t. 01908 211577

101 London Road,
Reading, RG1 5BV
t. 0118 9507700

10 Green Court, St Christophers Place,
London, W1U 1JJ
t. 0207 4091215

THE HARRIS
PARTNERSHIP
ARCHITECTS
www.harrispartnership.com