




Existing North Elevation

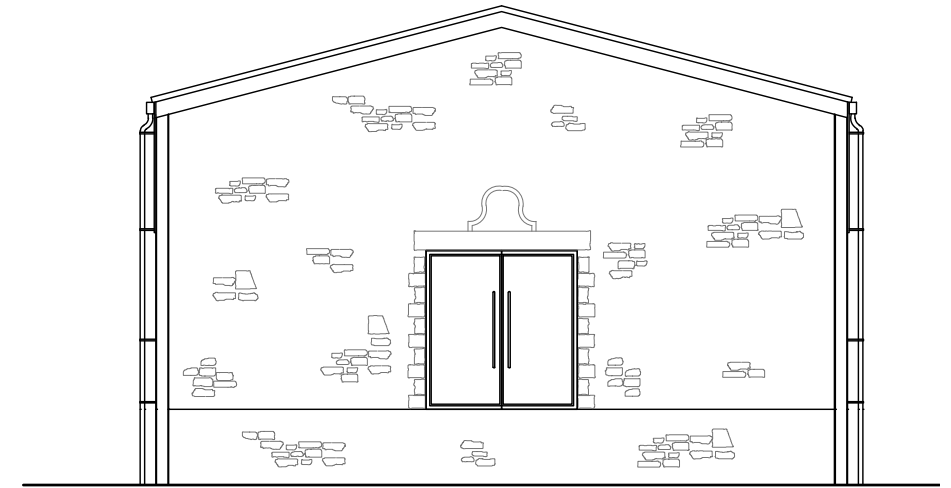


Existing West Elevation

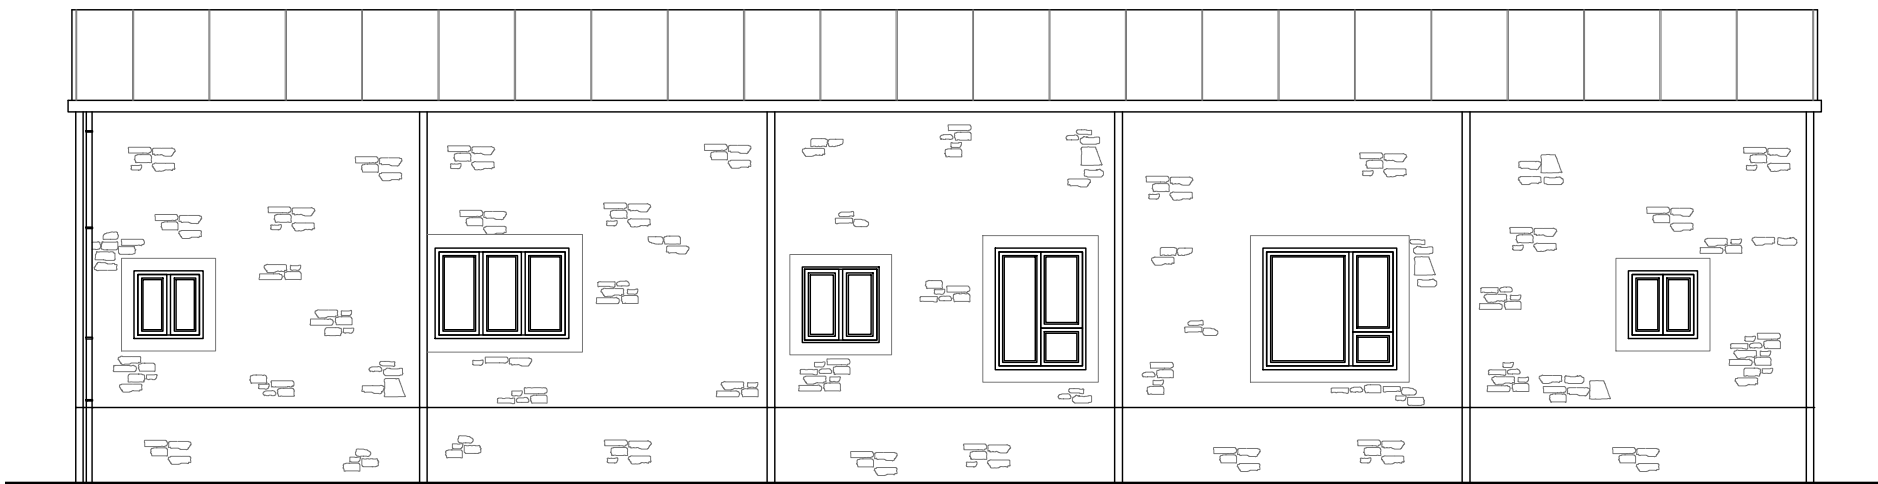


Existing South Elevation

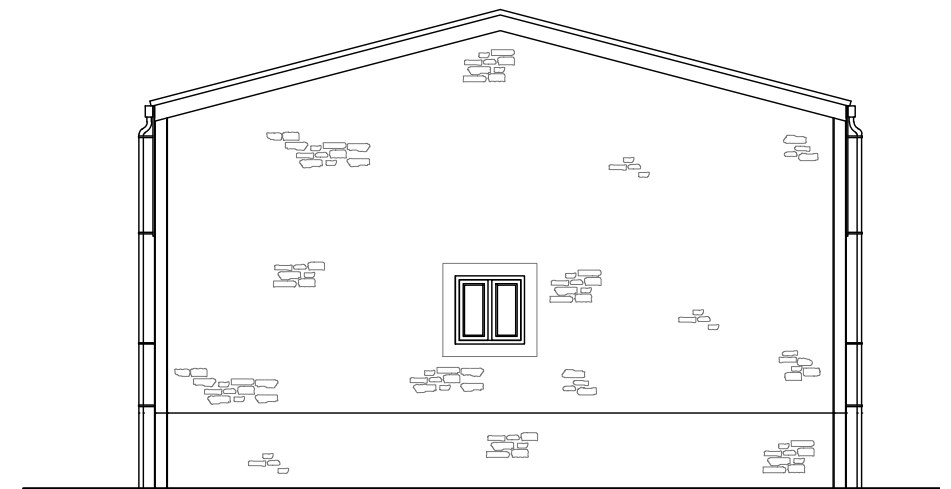


Existing East Elevation

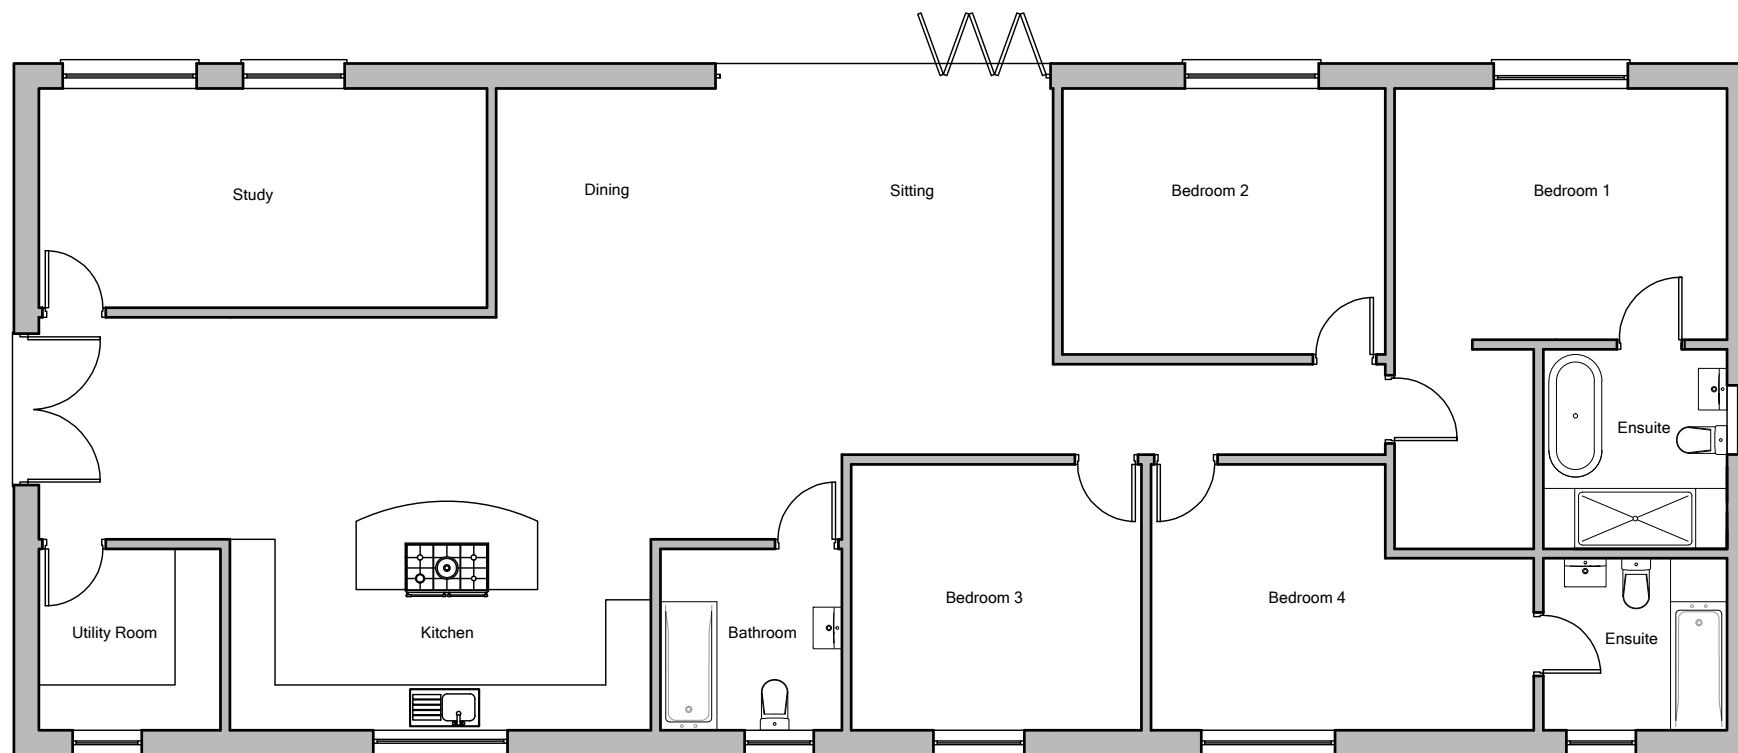

Existing Ground Floor Plan

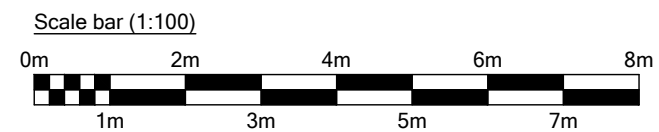

 Prism Agriculture Ltd		Anchor Farm, Elmhirst Lane, Dodworth, Barnsley, S71 4LD	
NO. REVISION		DATE	
		Mr L Haywood	
		Proposed Extension	
		Existing Plans and Elevations	
DRAWN		SCALE	DATE
CHECK		1:100	Jan 2021
		DRAWING NO.	REVISION
		254-10	