


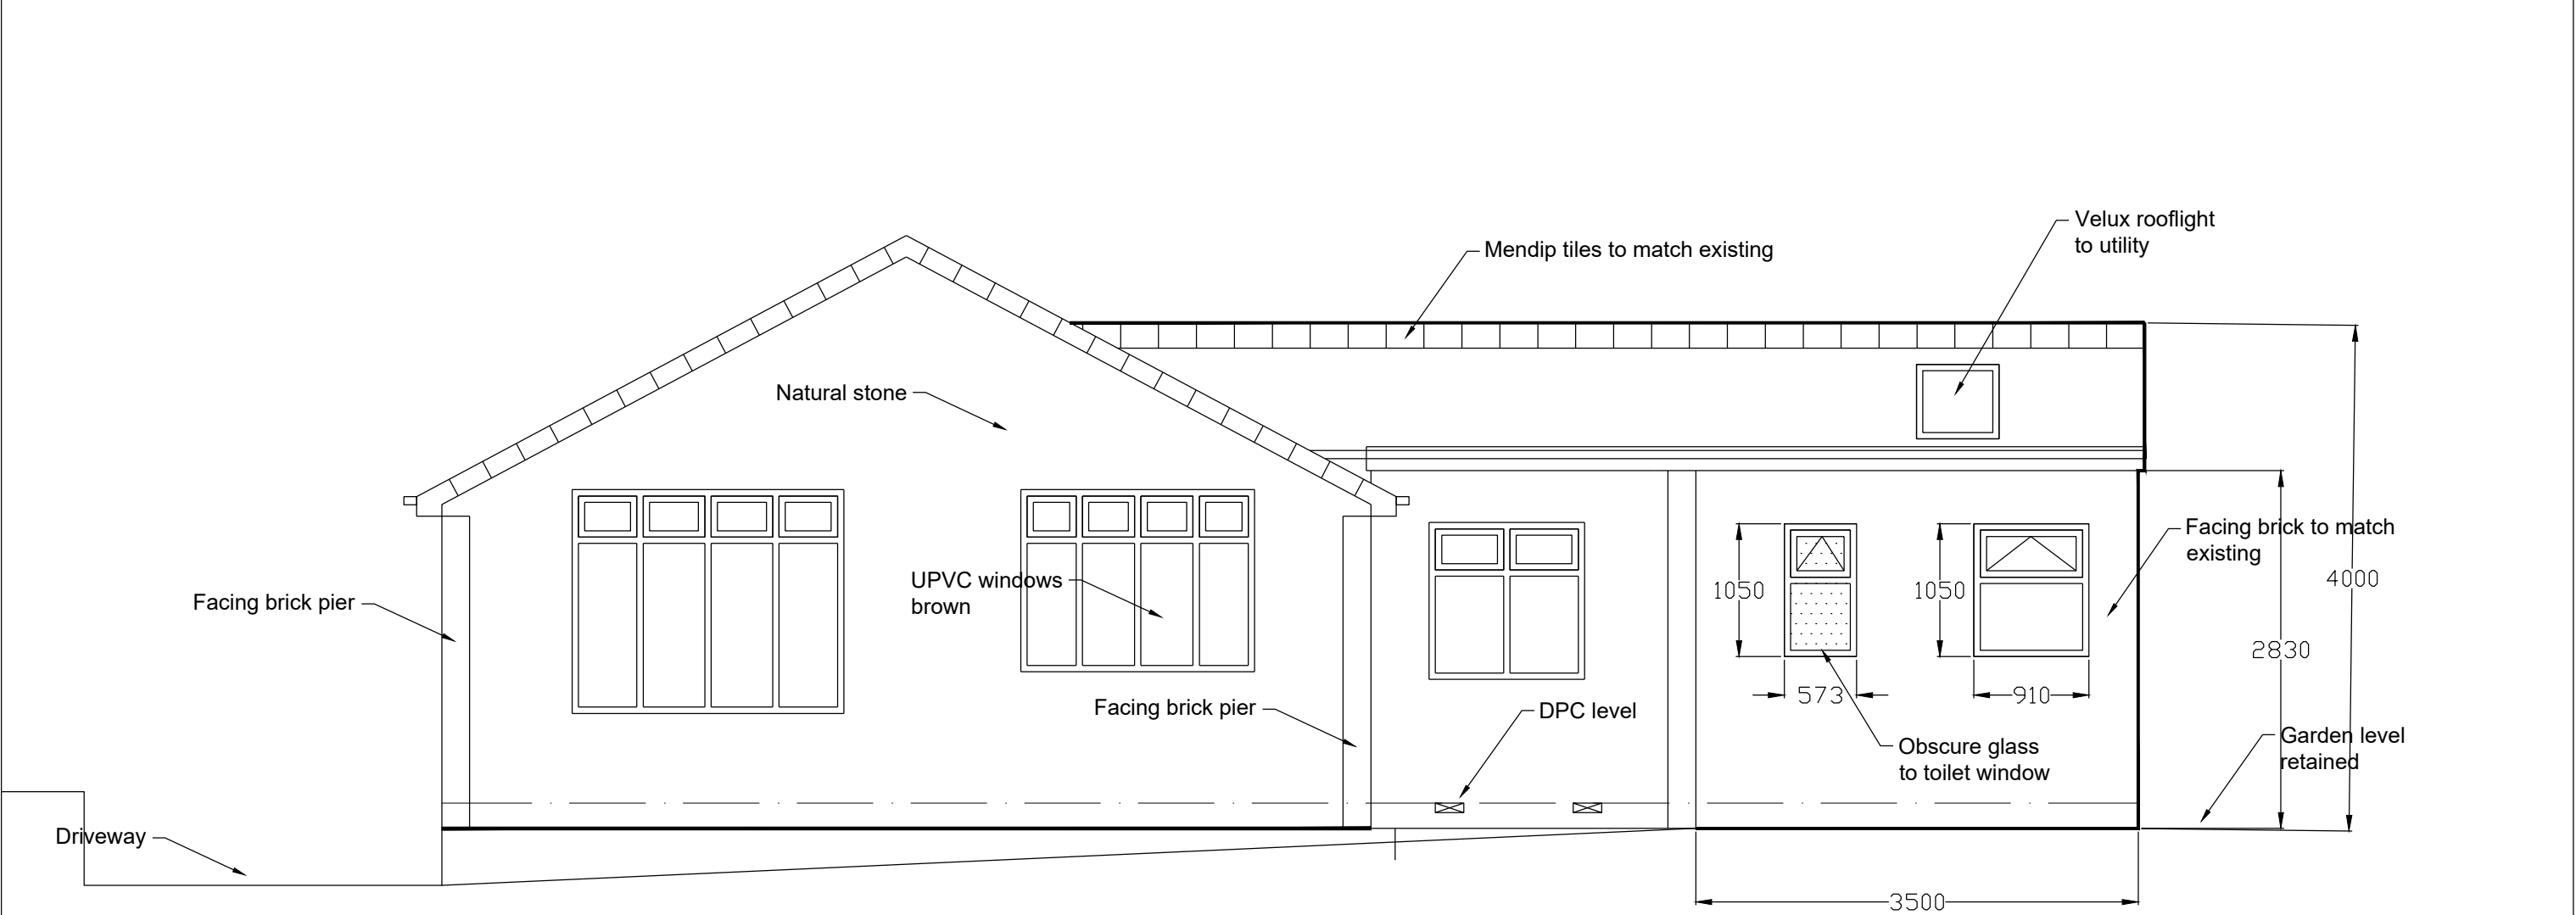

Proposed front elevation 1:50

Revisions	A. Roof 4m high		28-5-22
This drawing is for planning permission only and is not a construction drawing.			
Drawing Title	PROPOSED-ELEVATION		
Job No. - Dwg No.	DM /2022/5	-	—
Client:	David Marsh 112 Kingsway Mapplewell Barnsley S75 6EU		
Scale.	1:50		