


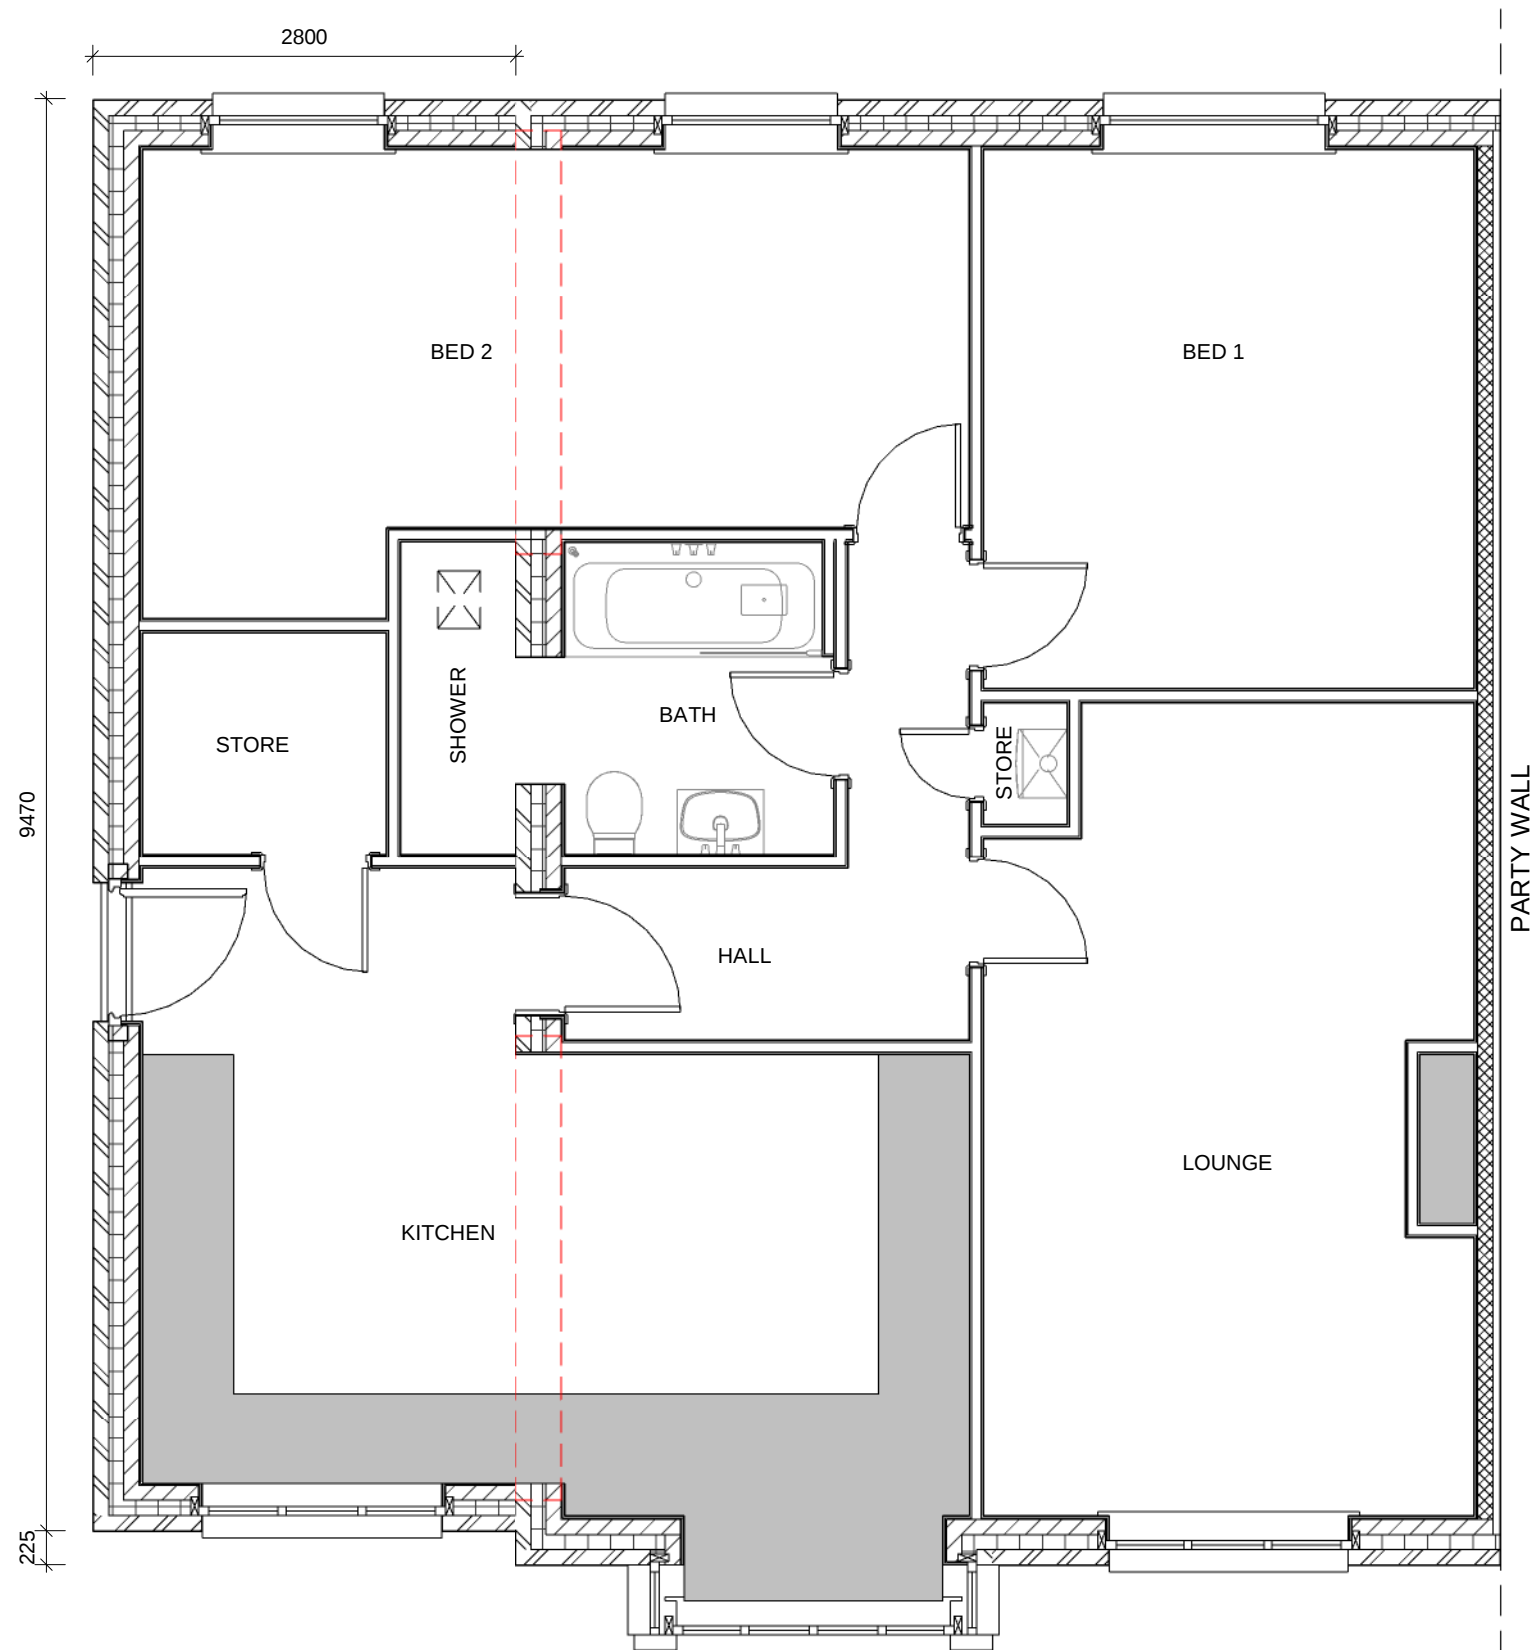

Proposed GF Plan
1 : 50



Front Elevation
1 : 100



Rear Elevation
1 : 100



Left Side Elevation
1 : 100

A	19/10/22	AN	225mm stagger added to front elevation and drop in roof line included.
REV	DATE	BY	AMENDMENTS
Planning			
DATE: 17/06/22		SCALE @ A3: As indicated	DRAWN BY: AN
DWG TITLE: Proposed Plans			
DRWG No: 83/002			REV: A