



**LOWER GROUND FLOOR PLAN**




**GROUND FLOOR PLAN**

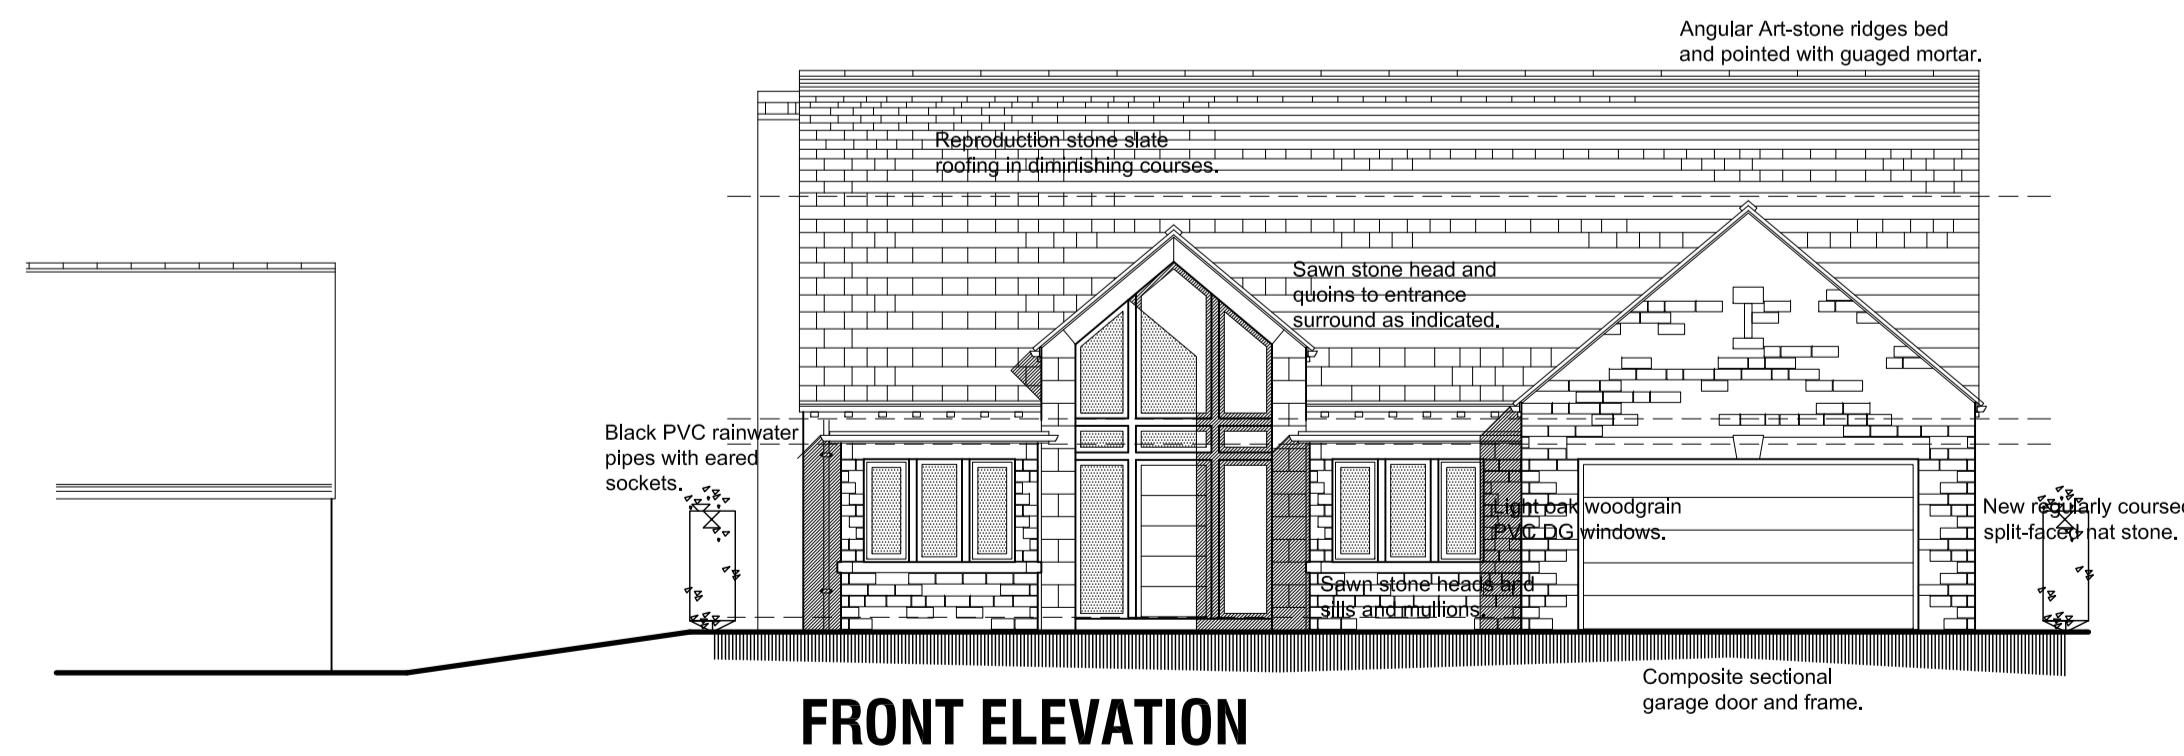


**FRONT ELEVATION**

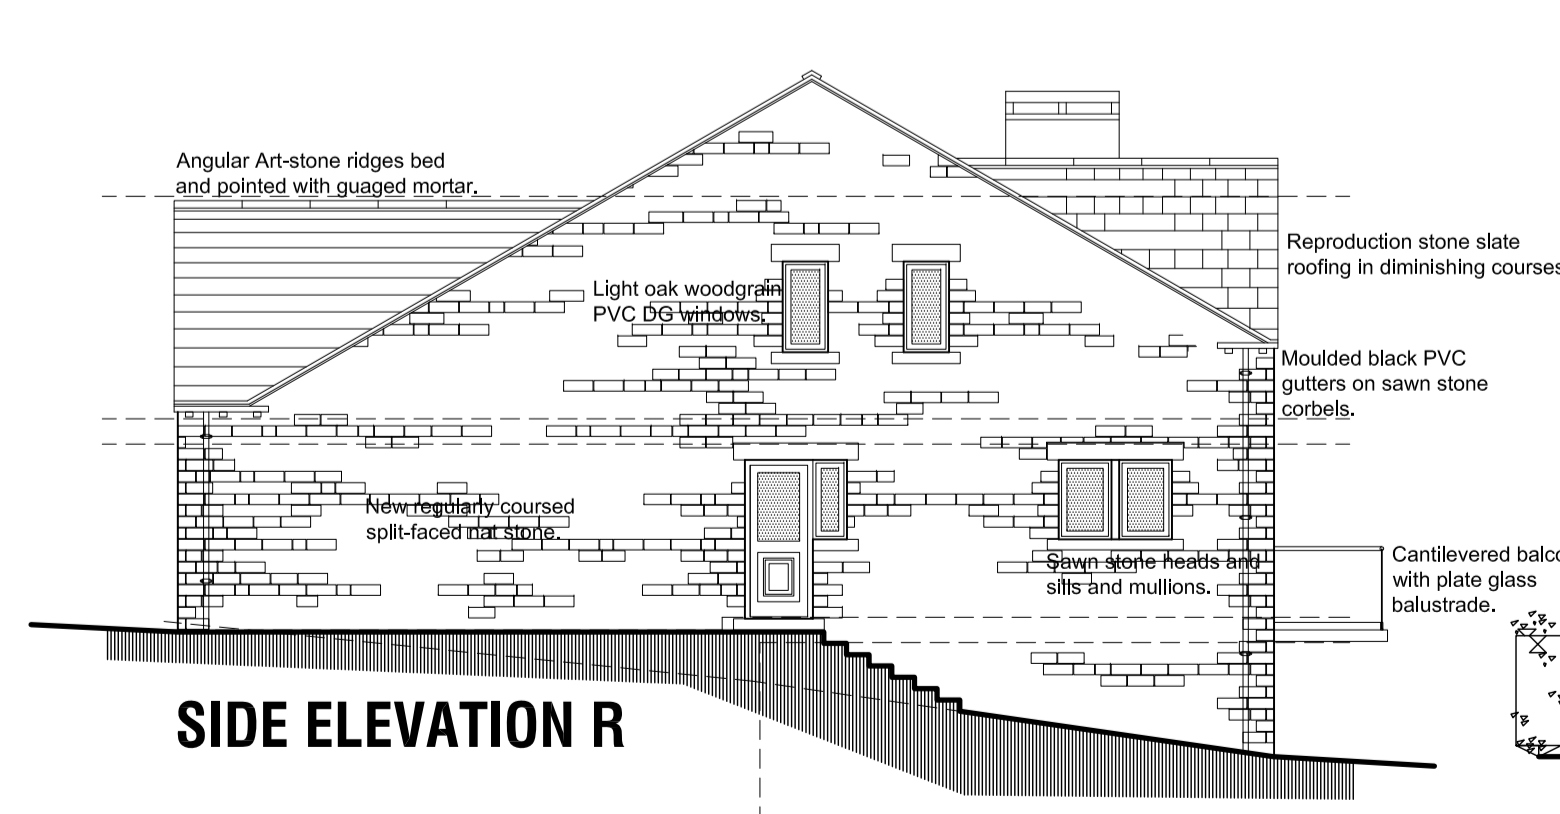

**SIDE ELEVATION R**

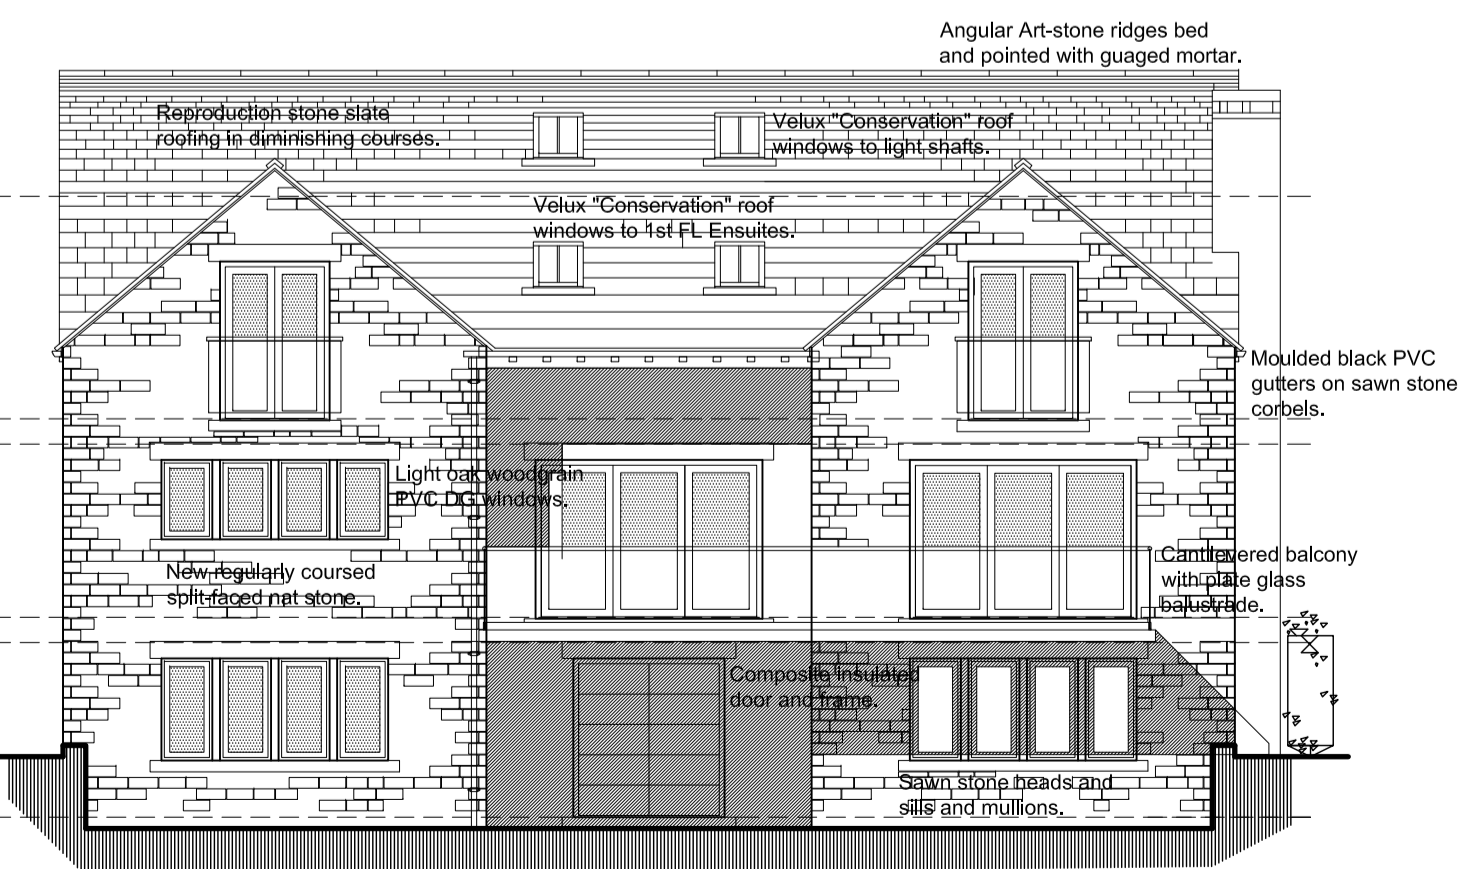

**REAR ELEVATION**

A	12/01/2017	Roof re-configured.
Revision	Date	Description
<b>PROPOSED NEW DWELLING, 7 DARK LANE, BARNSELY, S70 6RE.</b>		
<b>DESIGN PROPOSALS 1 LGF &amp; GF Plans and Elevations 1.</b>		
Mr & Mrs Clapham.		
		
JEA Architectural Ltd 23 Windmill Road, Wombwell, Barnsley, S73 8PW. Tel: 01226 754507 Email: jeald@btconnect.com		

This drawing and the copyright is the Architectural Company's property and may be used or reproduced only by agreement. All Dimensions in Millimetres Unless specified otherwise and subject to verification on site.

Scale: 1:50/100 @ A1 Date: OCT 2016

Ref: 201606 Drwg No: 01

0 cm 2 cm 4 cm 6 cm