





North West Elevation as Proposed

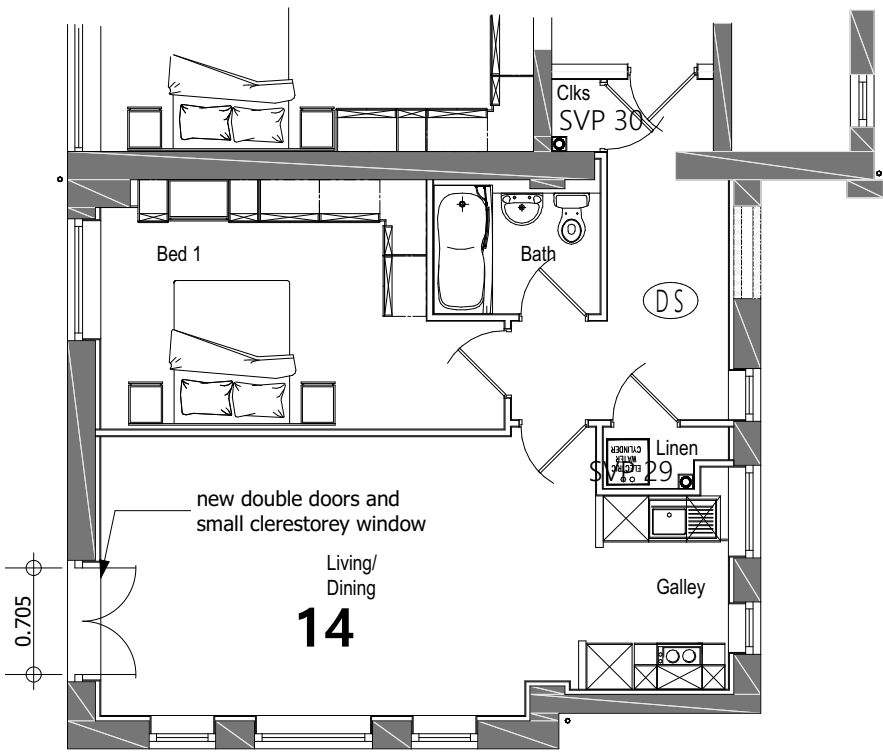

GROUND FLOOR AS PROPOSED

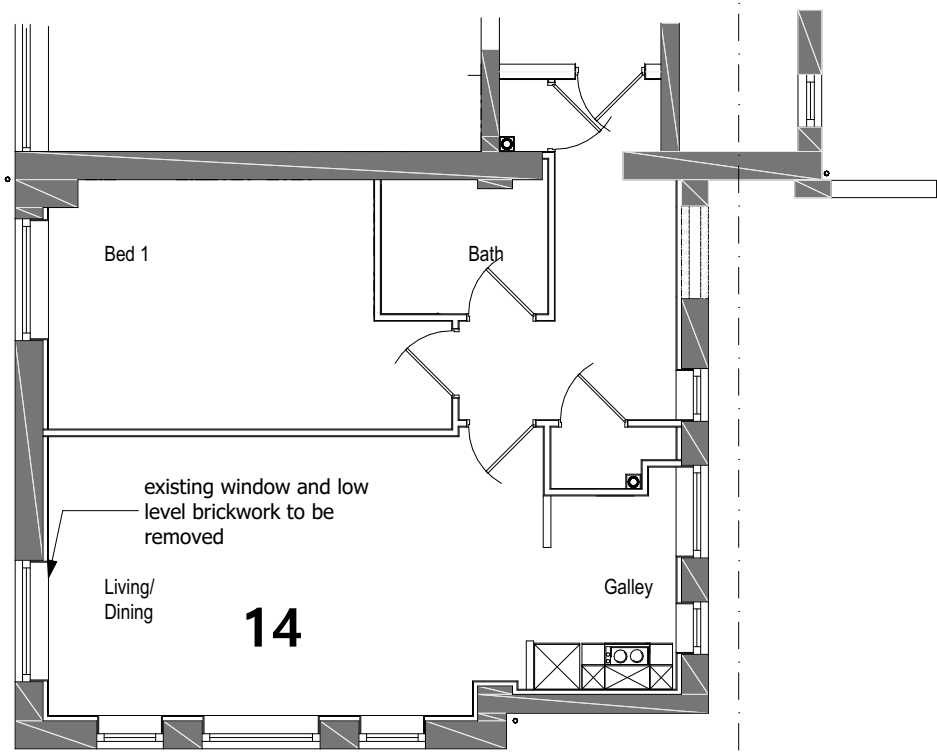

GROUND FLOOR AS EXISTING



North West Elevation as Existing



0 18 (23) 1:50

RevID	ChID	Change Name	Date

Client: Widdowson


Project: Proposed New External Double Doors at 14 College House, Huddersfield Road, Barnsley

Drawing Title: As Existing, As Proposed Plans and Elevations

Scale: 1:50, NTS Date: 03/10/2024

Drawn By: AR Rev:

Drawing Nr: 1

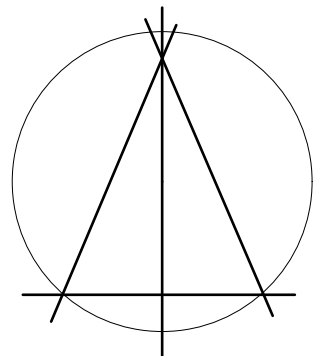

Alan Robinson
Chartered Architect BA Dip Arch RIBA BSc (Hons)
2 Gawber Road, Barnsley S75 2AF
Tel/Fax 01226 286066
Mob: 07947808933