


NOTE: ALL DIMENSIONS SHOWN ARE PROVISIONAL DIMENSIONS ONLY & SHOULD NOT BE READ AS EXACT MEASUREMENTS. THESE MAY NEED TO BE ALTERED DUE TO SITE CONSTRAINTS/ INSPECTION THE DRAWINGS AND DESIGN ARE THE COPYRIGHT OF YCP LTD & SHOULD NOT BE RE-PRODUCED WITHOUT PRIOR PERMISSION

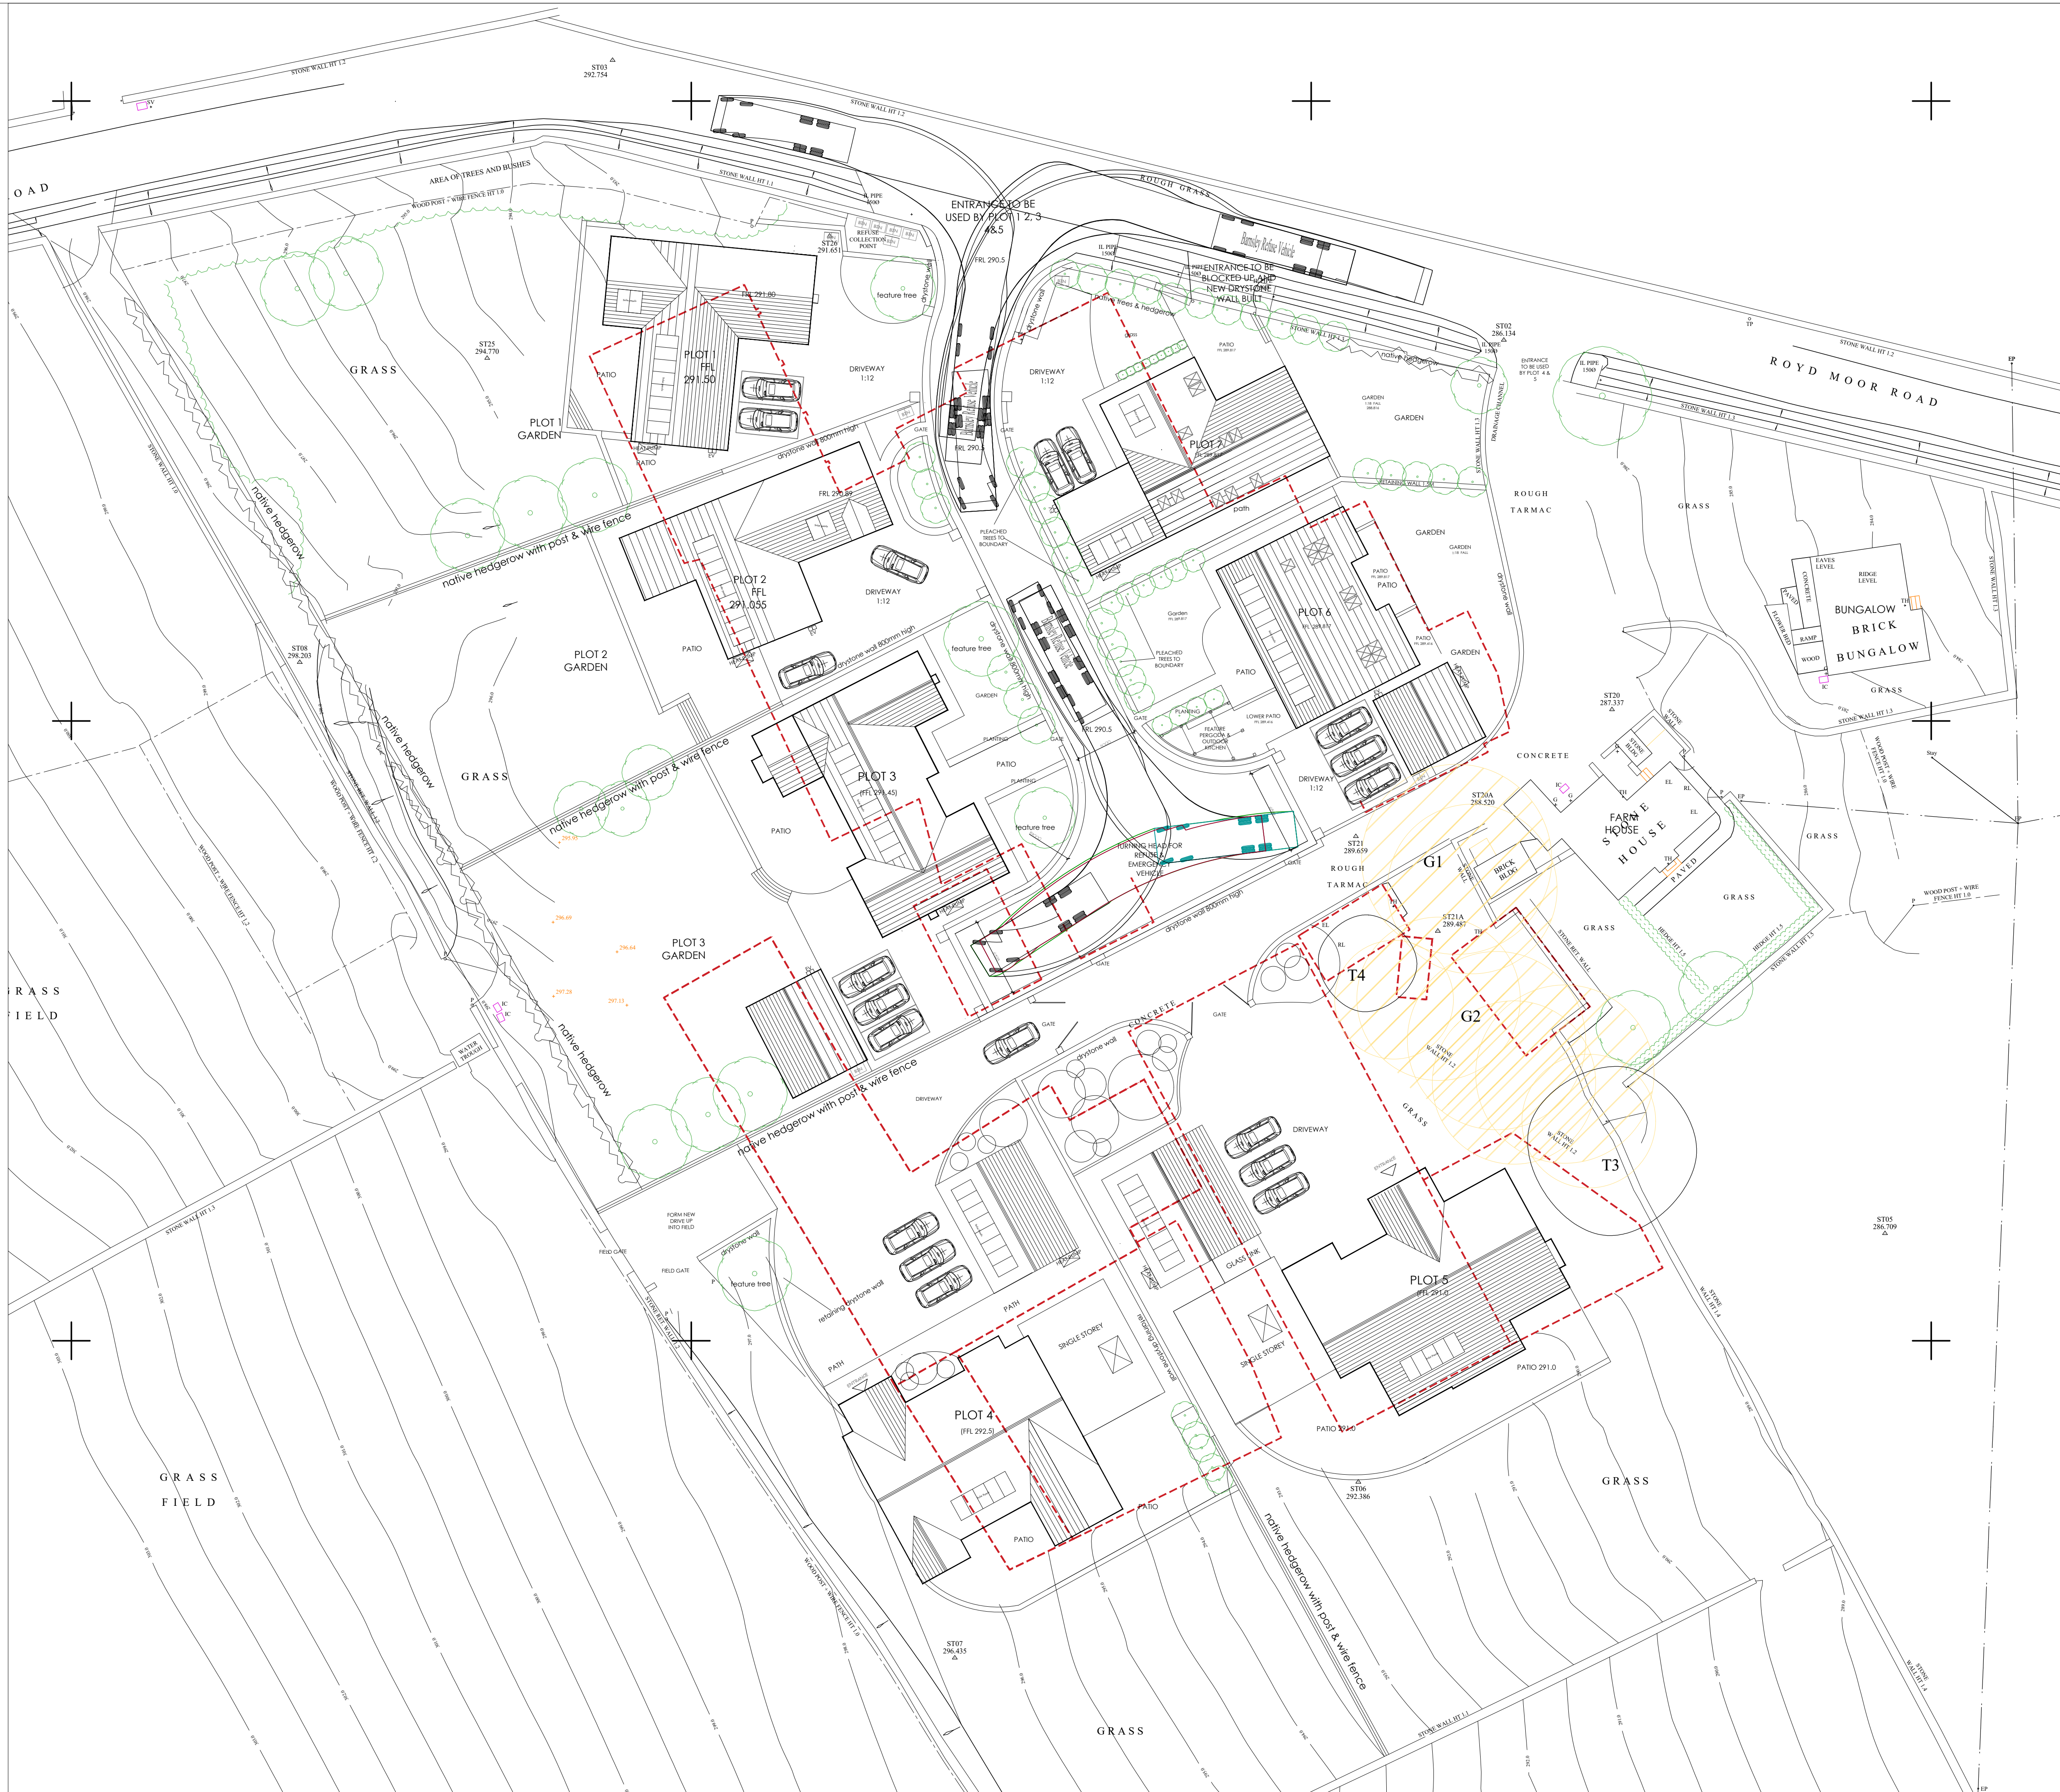

DRAWING DESCRIPTION
PROPOSED SITE PLAN
SHOWING 7 NEW DWELLINGS
OPTION 2 APPLICATION 2024/0276 & 0292

JOB TITLE
ROYD MOOR FARM, ROYD MOOR
ROAD THURLESTONE

CLIENT
KINGSMAN HOMES

DRAWN BY	SCALE 1:250 @ A1
DATE MAY 2025	DRAWING NO. 2037- 00-20
CHECKED	REVISION E



L'Arche Developments (Thurlestone) Ltd
The Old Rectory
100 The Rectory
Thurlestone, Devon PL36 8JH
Company Regd 02058 89744 & 02058 89745
Crest Partner Regd 0779223465 & 0779223463