




Proposed Location Plan
 Scale 1:1250

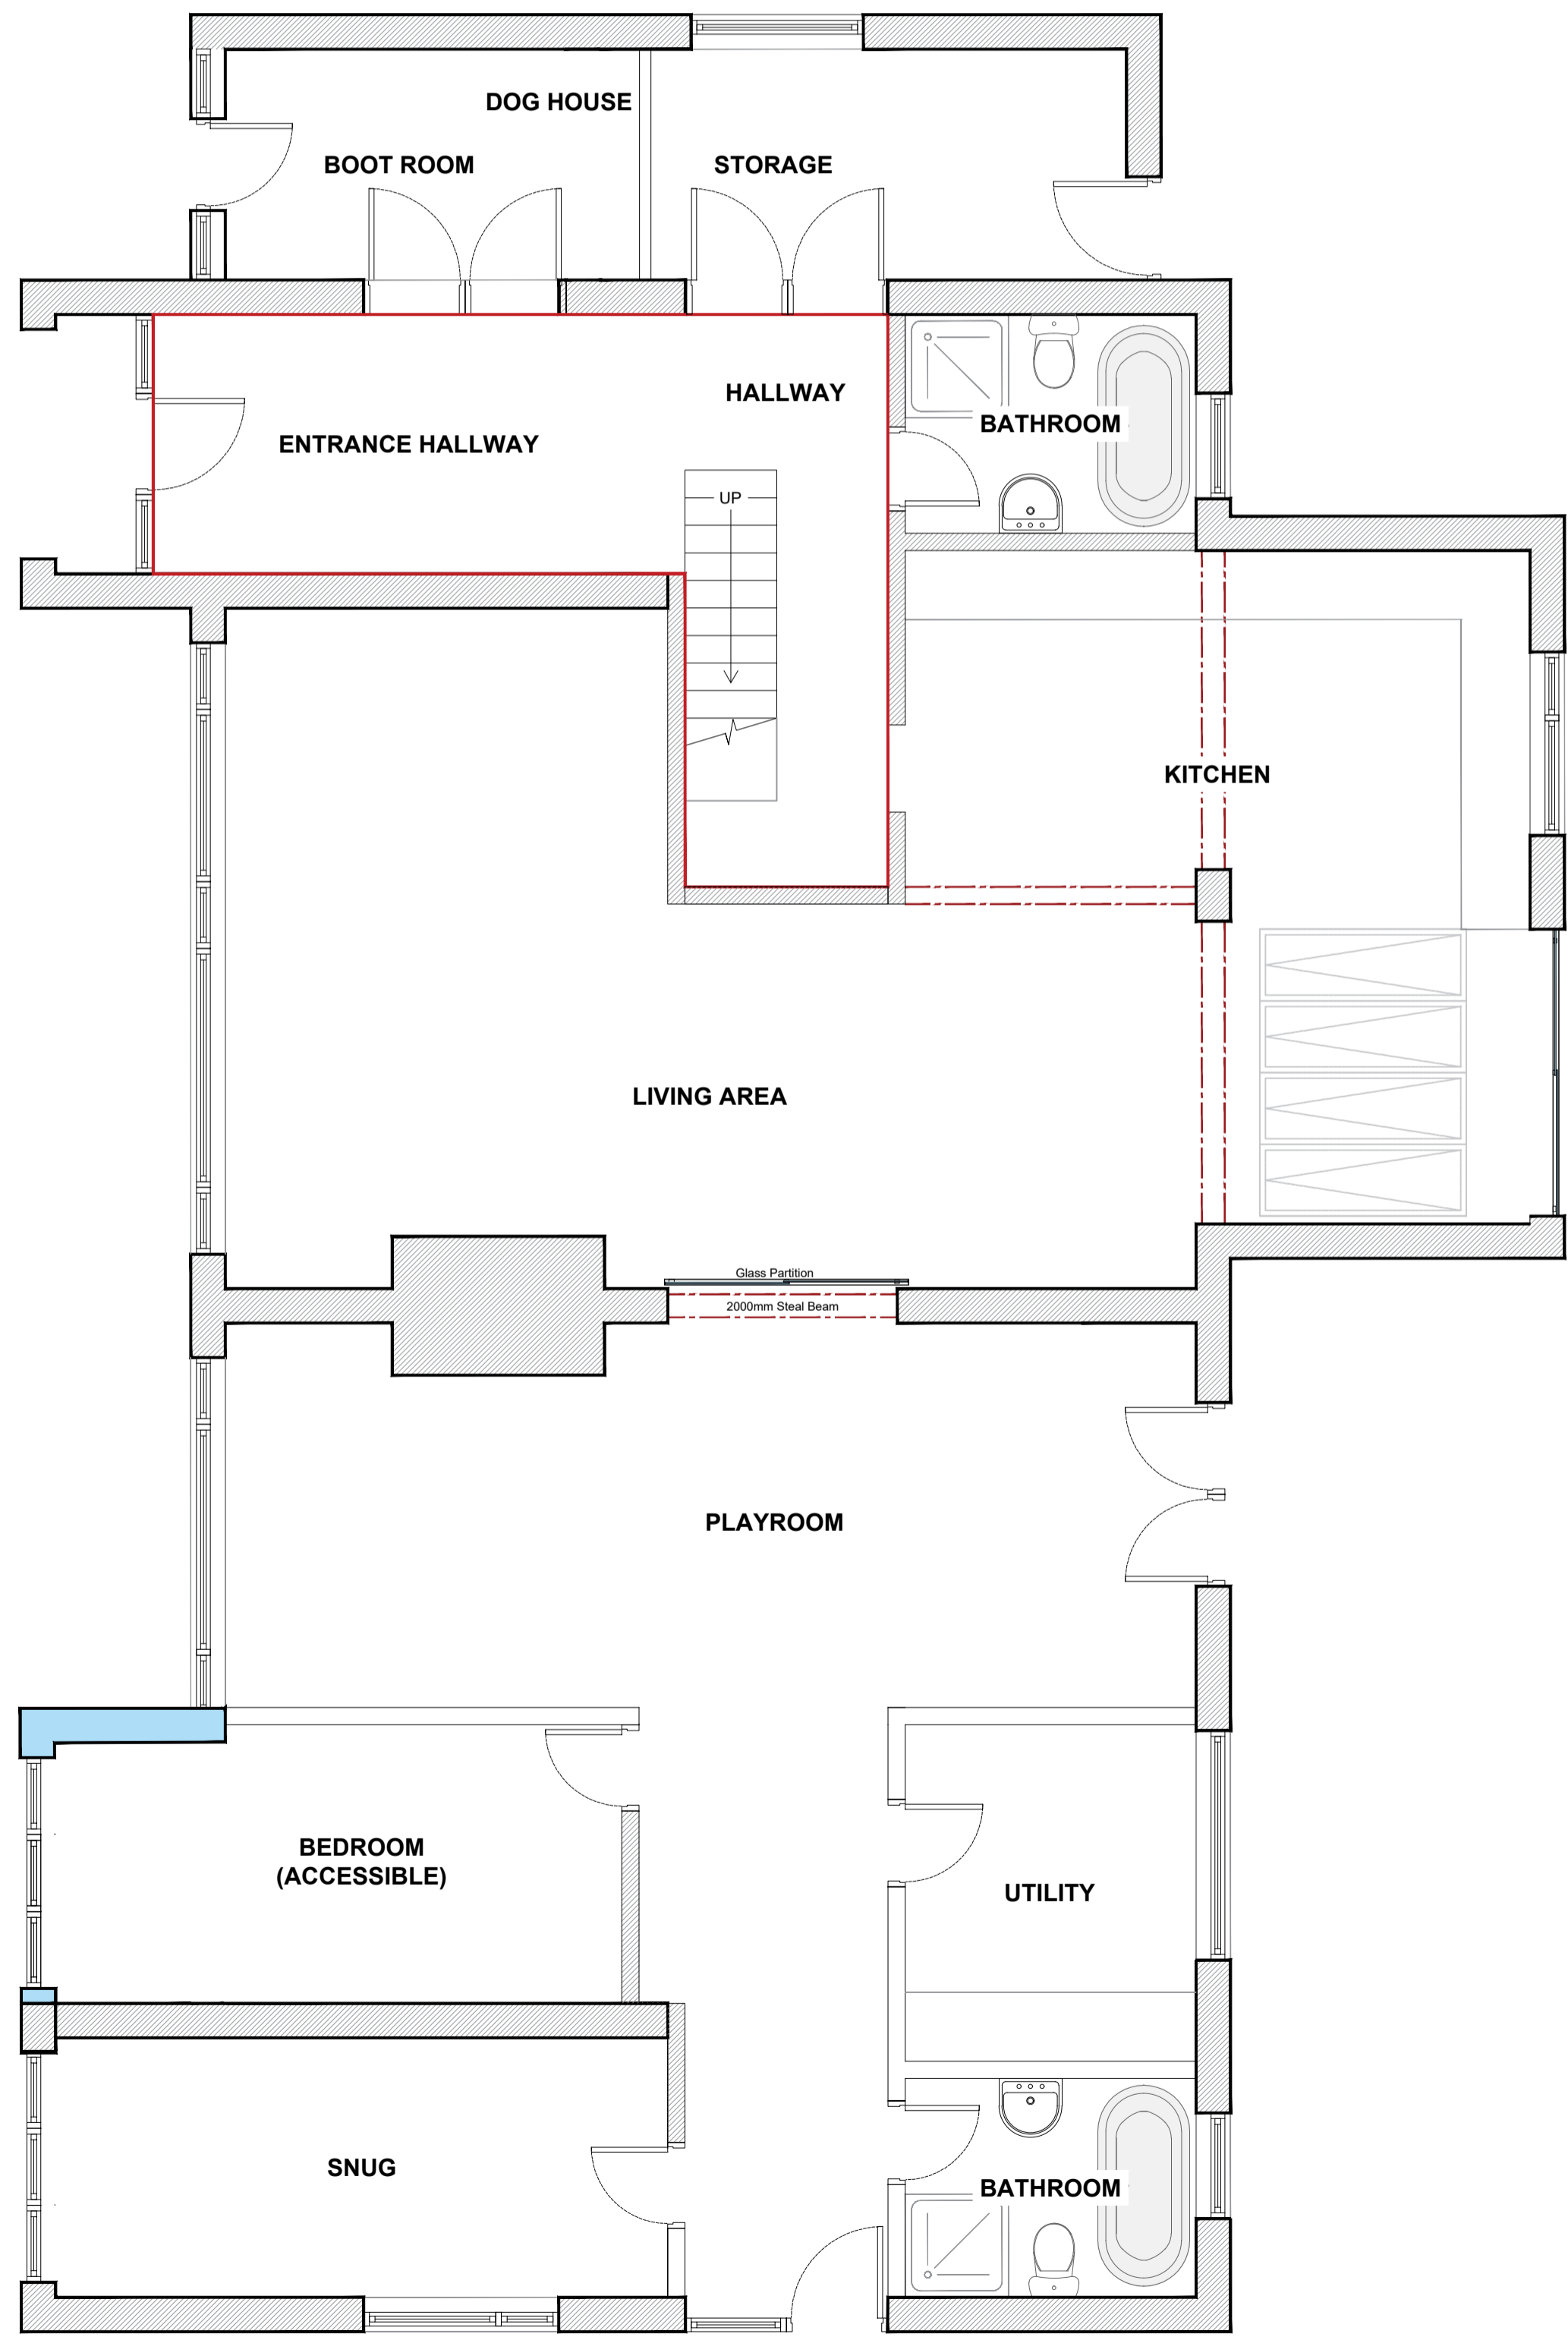

Proposed Ground Floor Plan
 Scale 1:50

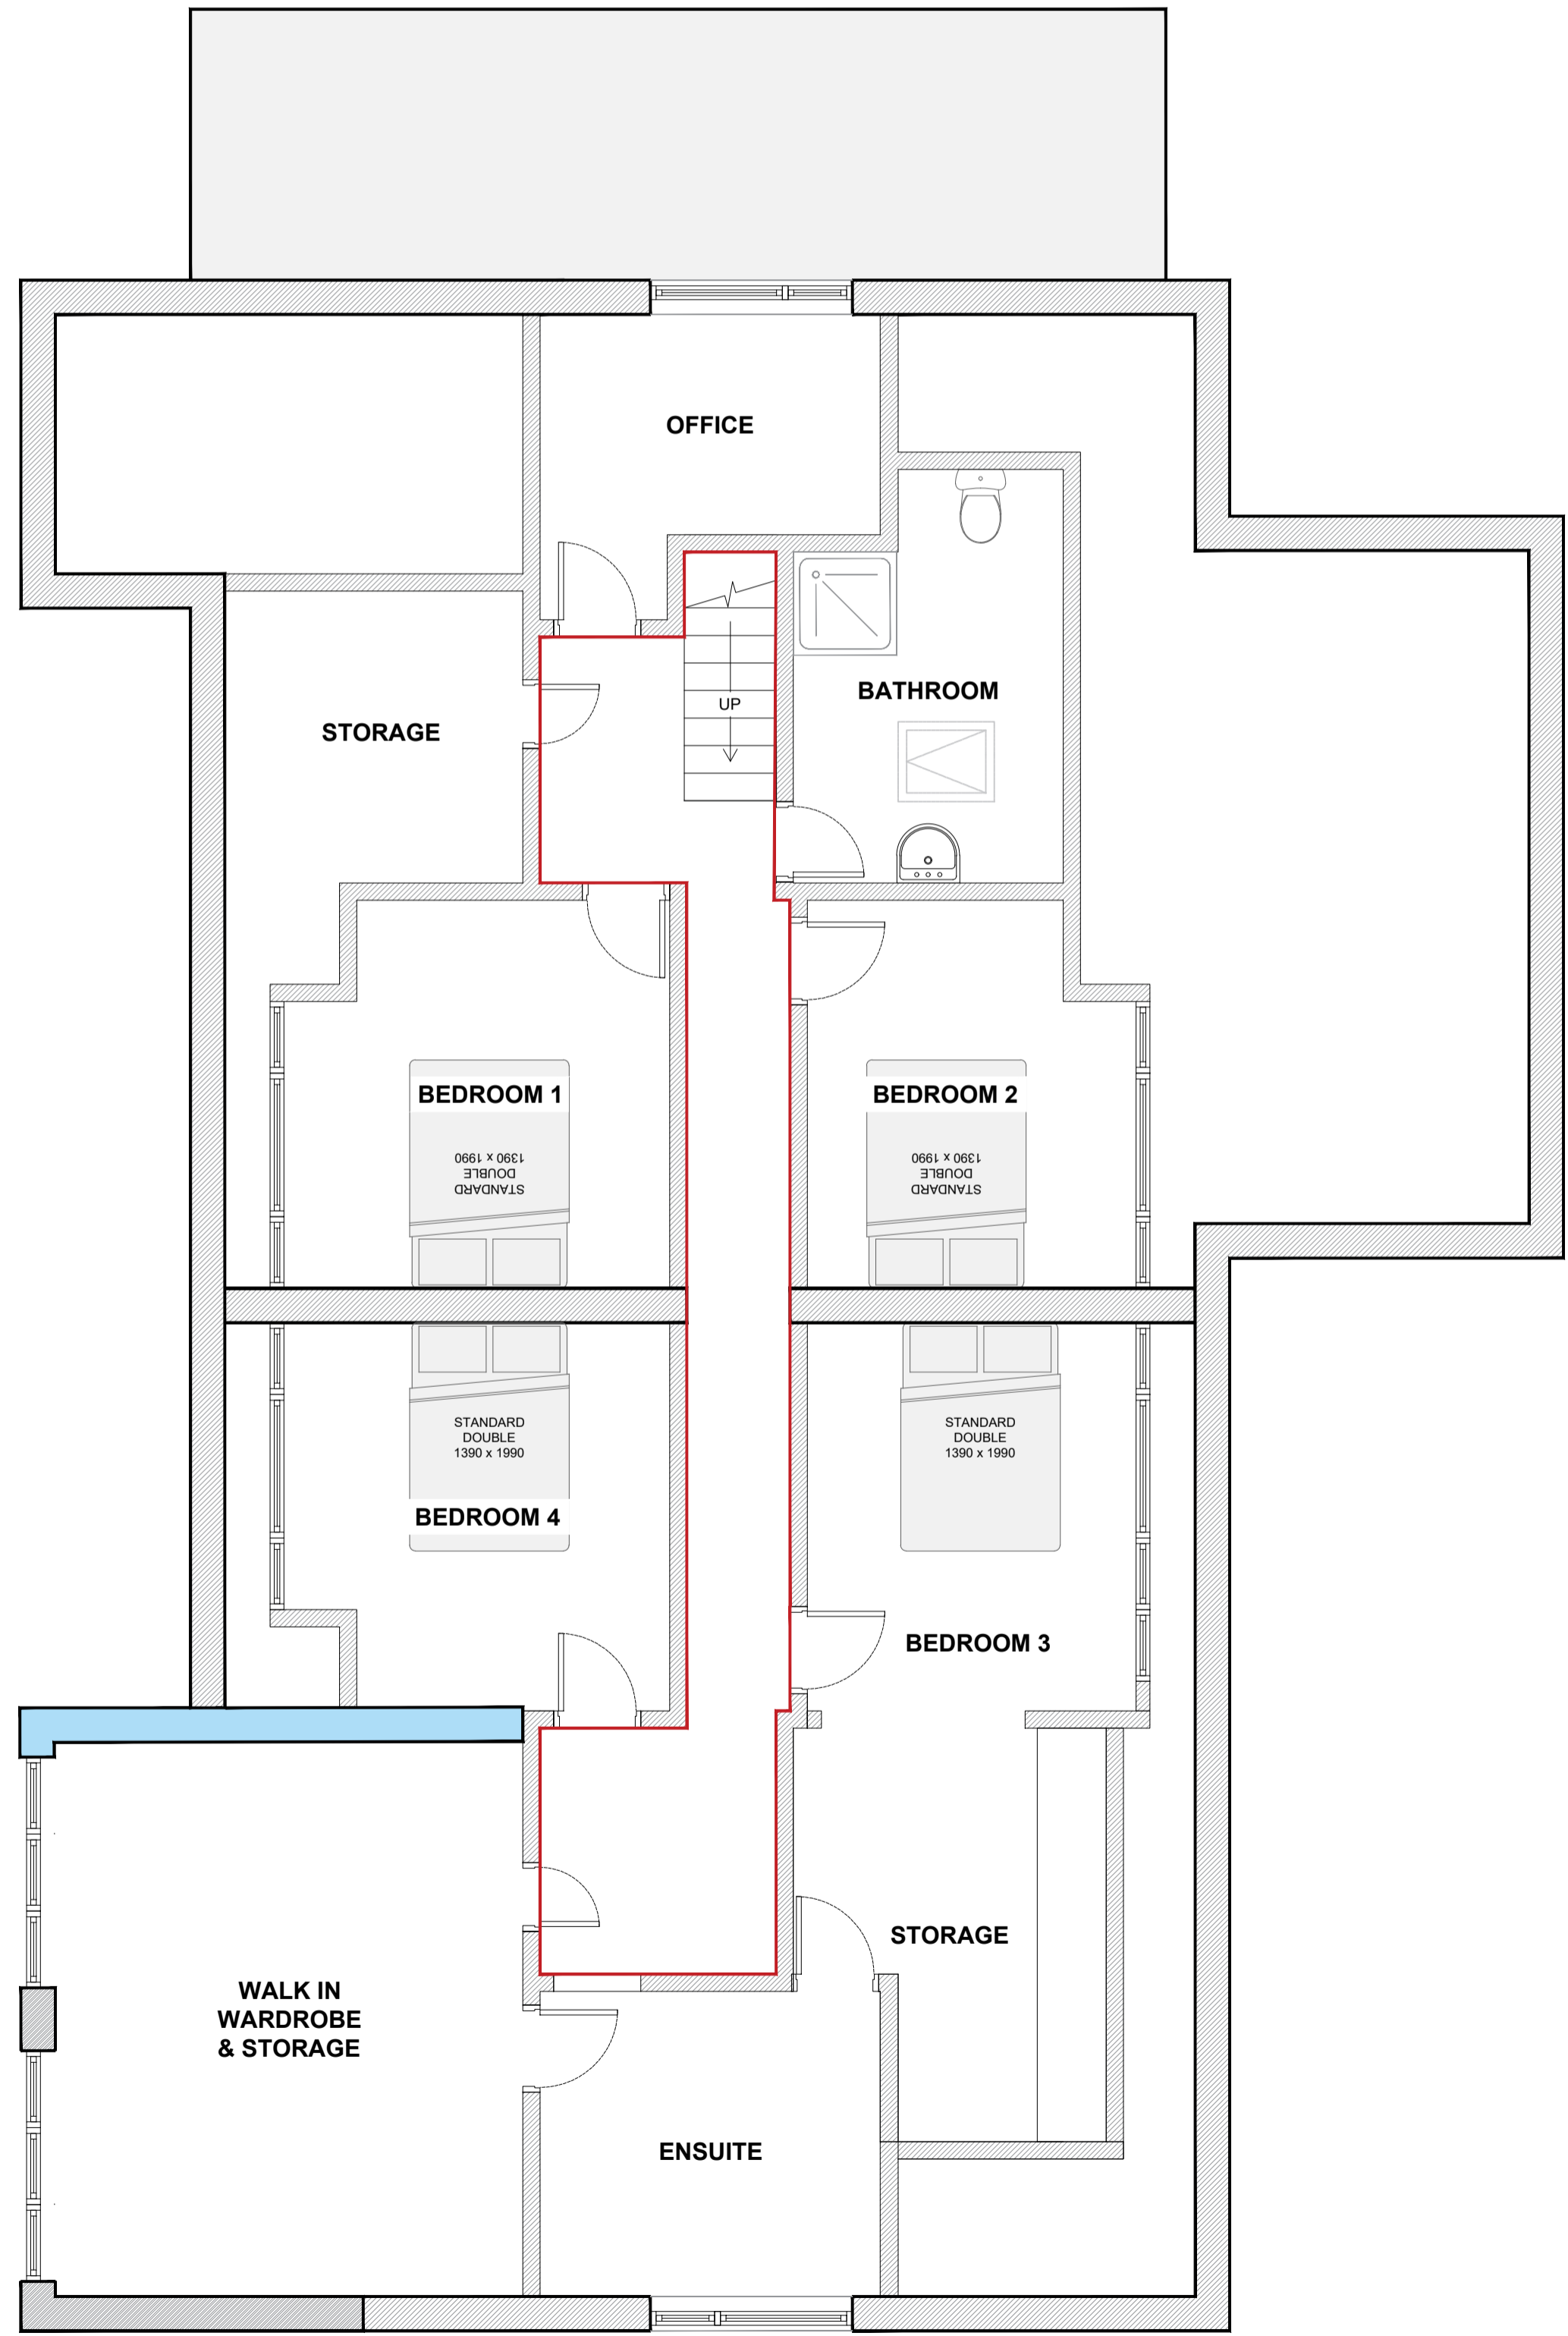

Proposed First Floor Plan
 Scale 1:50

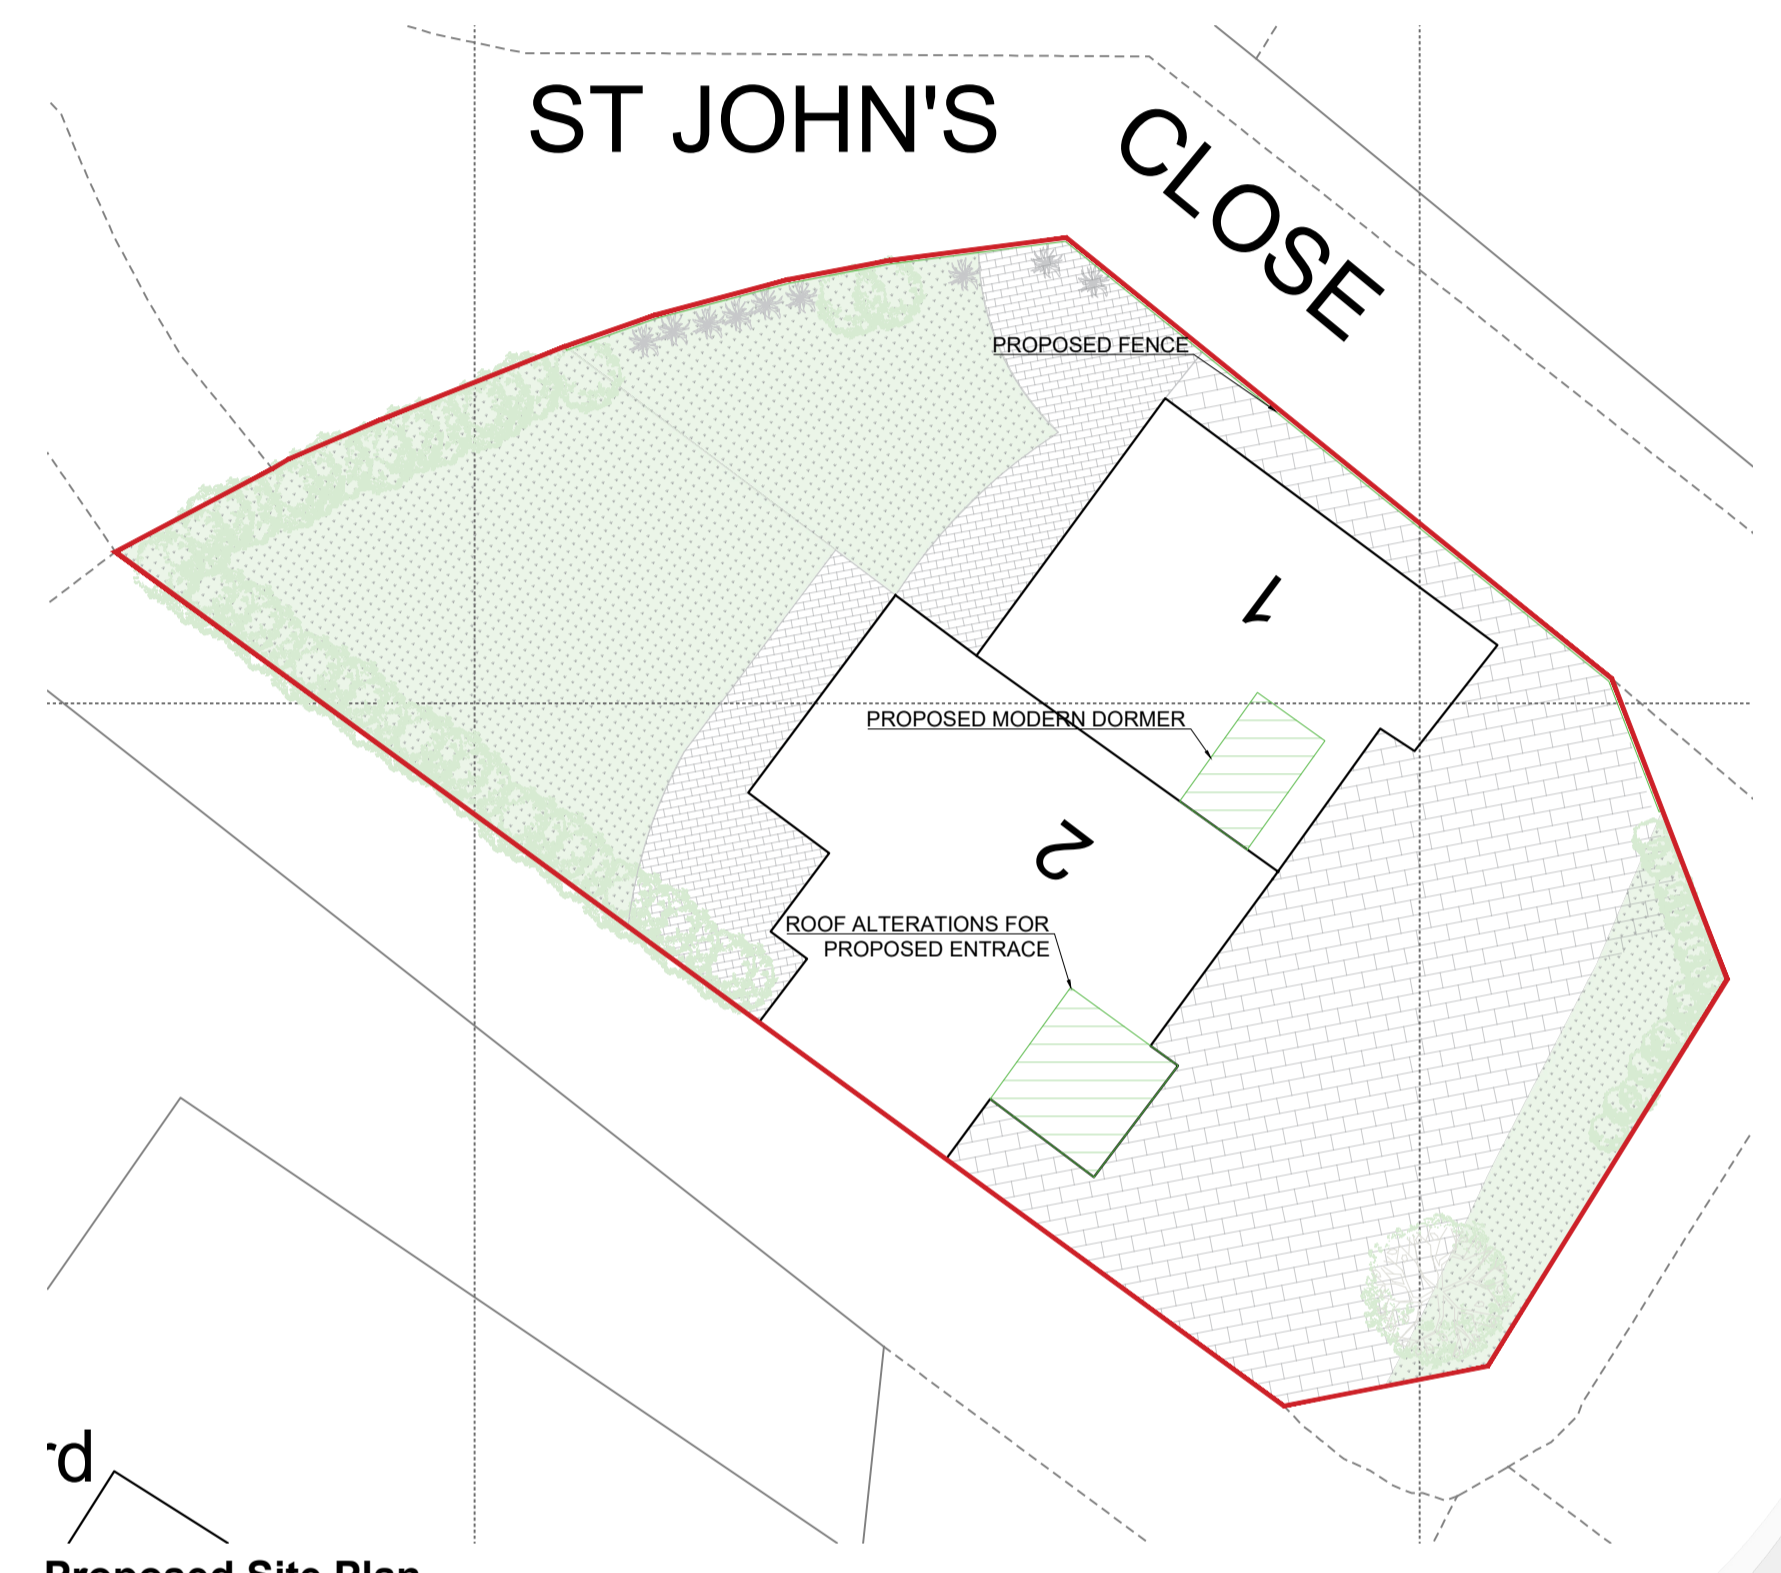

Proposed Site Plan
 Scale 1:200



Hirst Architects
 Royal Institute of British Architects
 Registered Architectural Practice

CLIENT:	Nichola Rodgers
SITE ADDRESS:	2 St John's Close Dodworth Barnsley, S75 3RY
DRAWING NUMBER:	Proposed Building Plans, Site Plan & Location Plan HA-251005
REVISION NUMBER:	REV 06
RIBA STAGE:	RIBA Stage 3 PLANNING
DRAWN BY:	Luke Hirst BA(Hons) March(Hons) ADPPA ARB RIBA CHARTERED ARCHITECT
CHECKED BY:	Luke Hirst BA(Hons) March(Hons) ADPPA ARB RIBA CHARTERED ARCHITECT

SCALE VARIES PAPER **A.1**