



IF IN ANY DOUBT PLEASE ASK THE ARCHITECT FOR CLARIFICATION.
DO NOT SCALE FROM DRAWING. ALL DIMENSIONS TO BE CHECKED ON SITE
THE COPYRIGHT FOR THESE DRAWINGS REMAINS THE PROPERTY OF THE ARCHITECT,
THEY MUST NOT BE REPRODUCED IN ANY WAY WITHOUT THE ARCHITECT'S PRIOR
WRITTEN CONSENT.

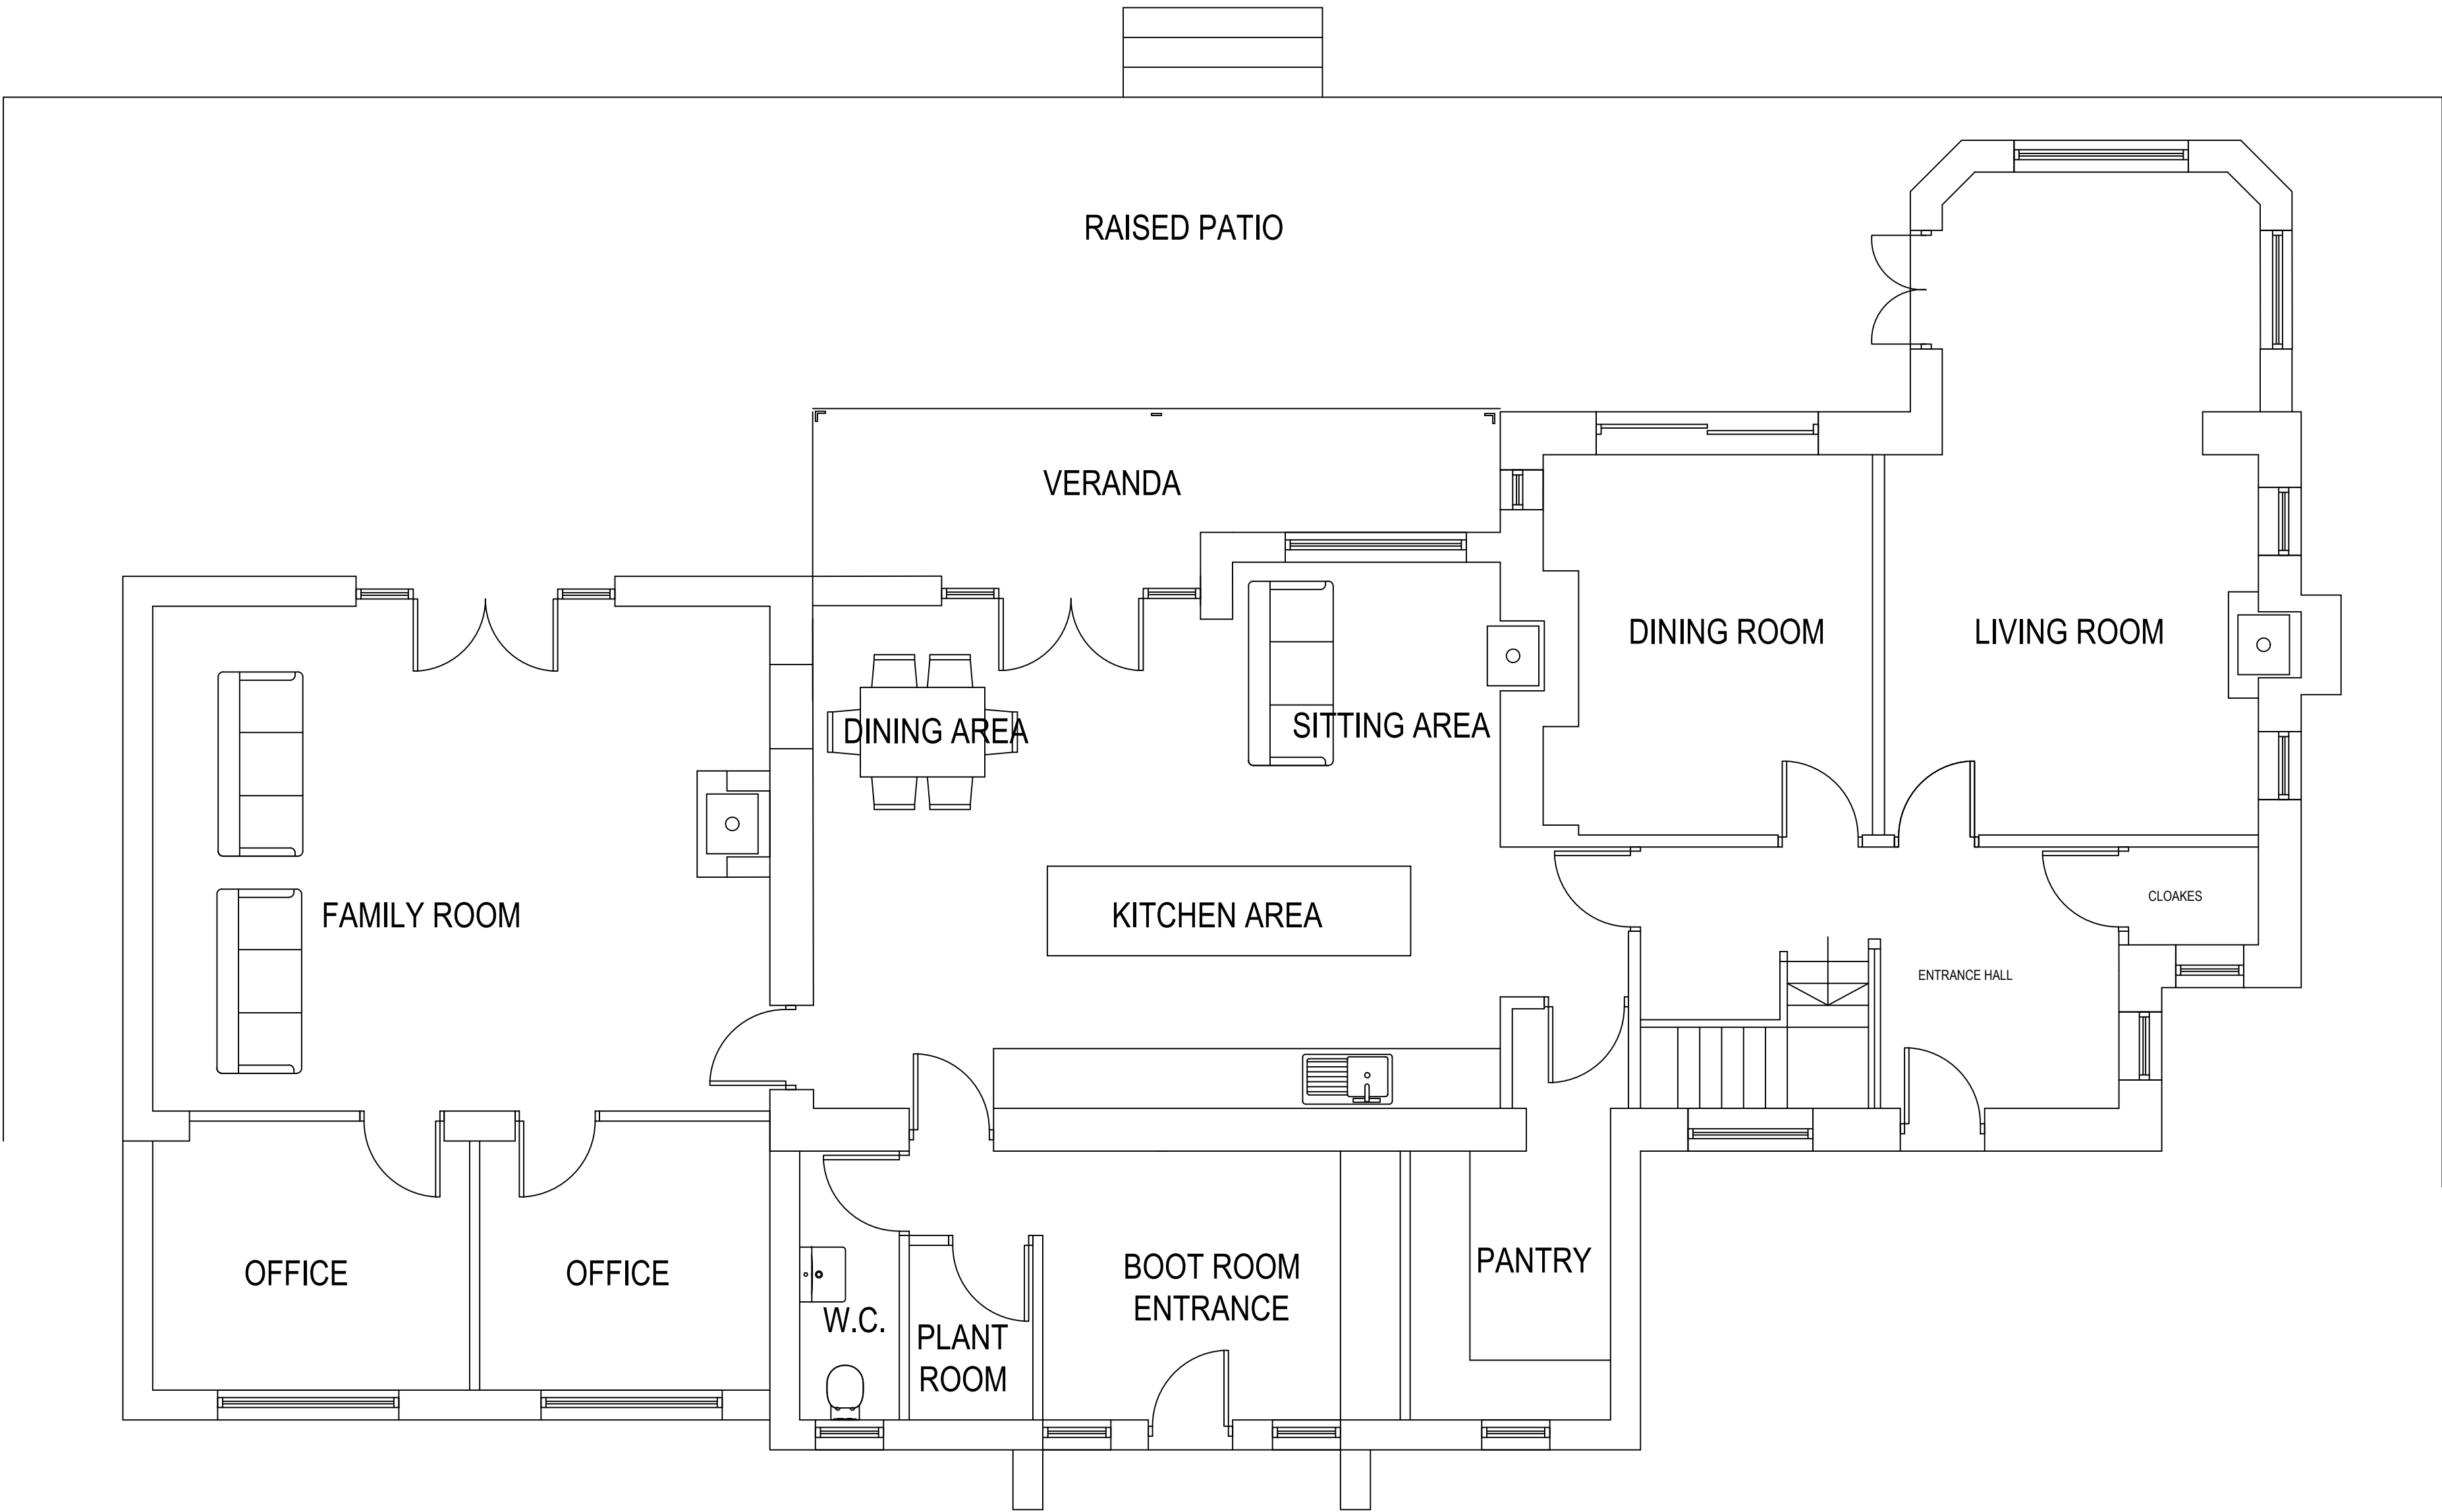

PROPOSED GROUND FLOOR PLAN

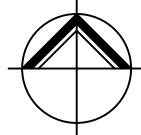

**NORTHERN
DESIGN**
(OLDHAM)
Chartered Architects

17 STATION LANE
GROTON OLDHAM
OL4 5QY
TEL 07753859616

CLIENT

BEN TYERS & EMILY BOOTH

PROJECT

**PROPOSED EXTENSIONS AND ALTERATIONS
HALL GATES LEE LANE
MILLHOUSE GREEN**

DRAWING TITLE

**PROPOSED GROUND FLOOR
PLAN**

Rev.	Notes	Date	Drawn
A	PLANNING	05.24	A.D.

SCALE	1:50@A1	01.23	A.D.
-------	---------	-------	------

PROJECT No.	DRAWING No.	Rev.
2310	01	A