



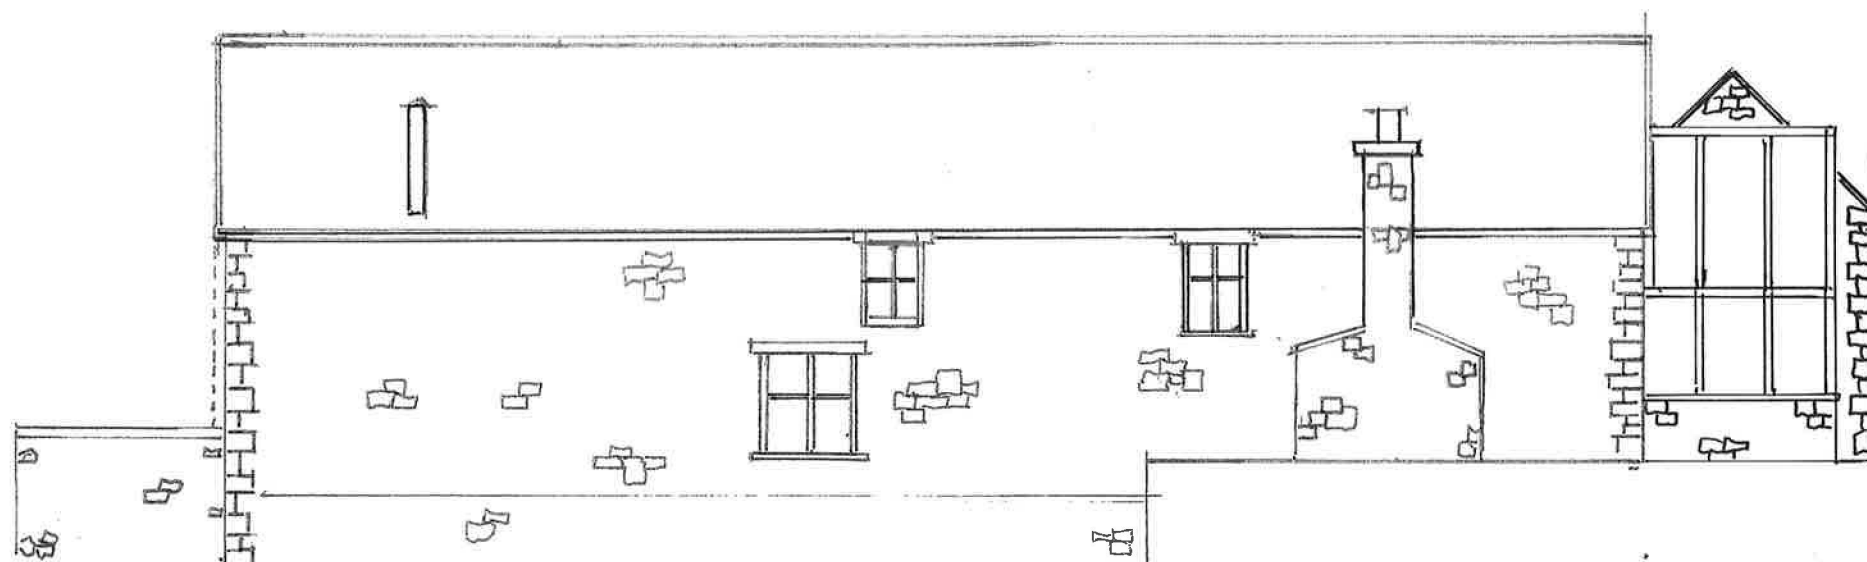

EXISTING NORTH ELEVATION

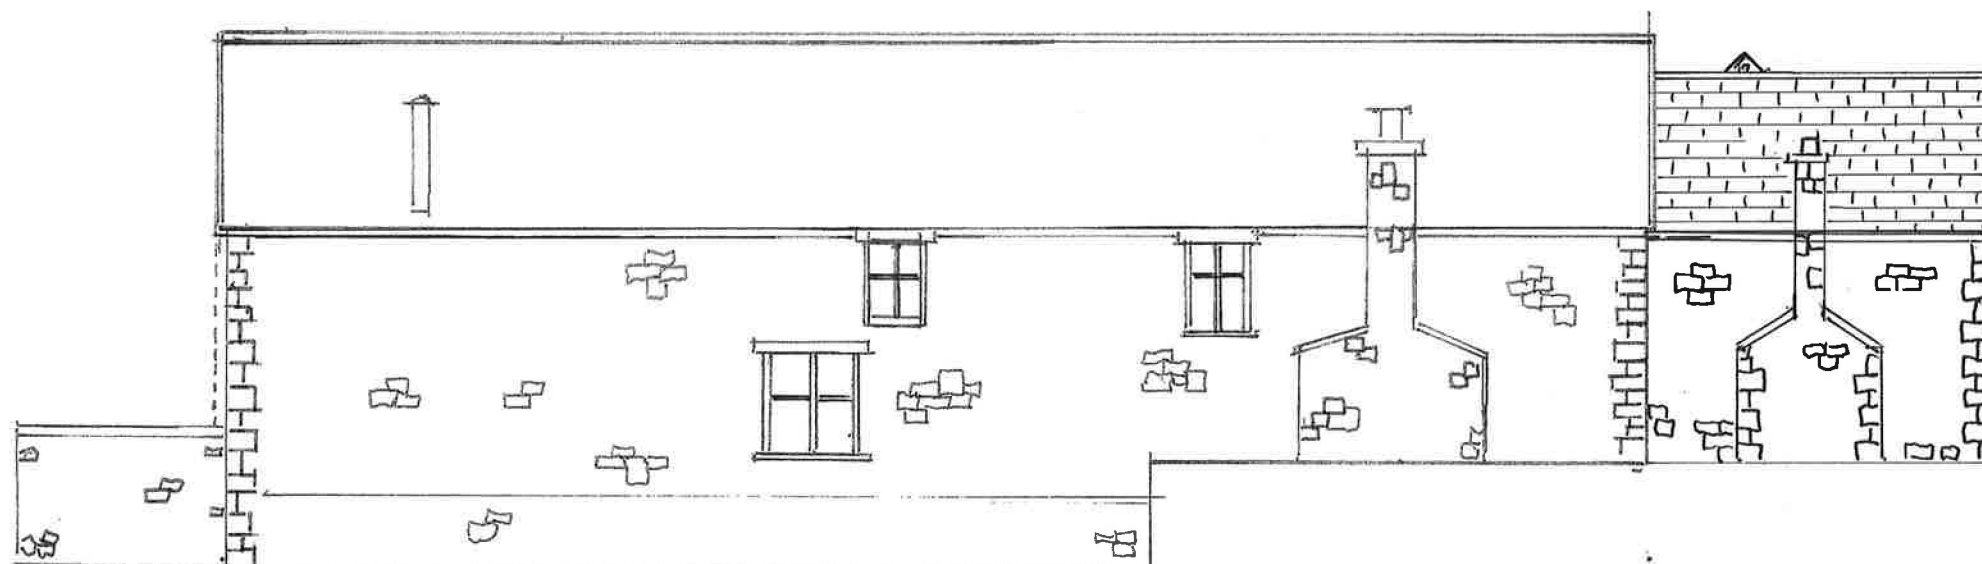

PROPOSED NORTH ELEVATION

THE LONG BARN
 134 GENN LANE
 WOSBROUGH
 BARNSELEY
 S70 6NW
 DRAWING 3 of 3
 bmarsham@bam.com
 Scale 1:100