


Drawing No.	Rev No.
MDS001 -004	


SCALE BARS					
1:100	1	2	3	4	5
1:200	2	4	6	8	10
1:500	5	10	15	20	25
1:1250	25		50		

DO NOT SCALE: Contractor to check all dimensions and report any omissions or errors

NOTES

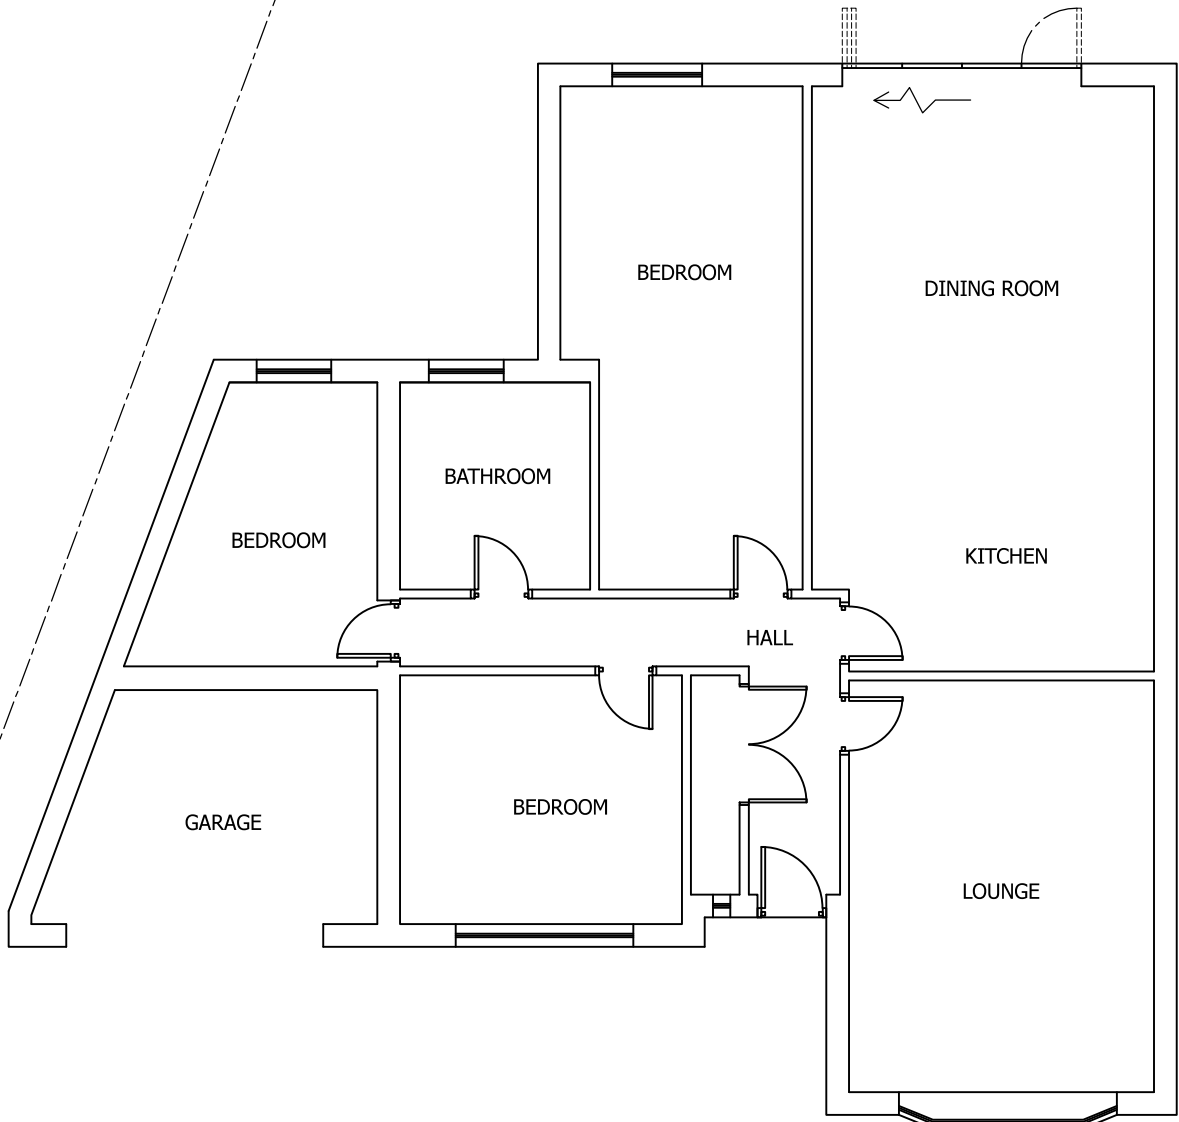

EXISTING GROUND FLOOR PLAN
SCALE 1:100 AT A3

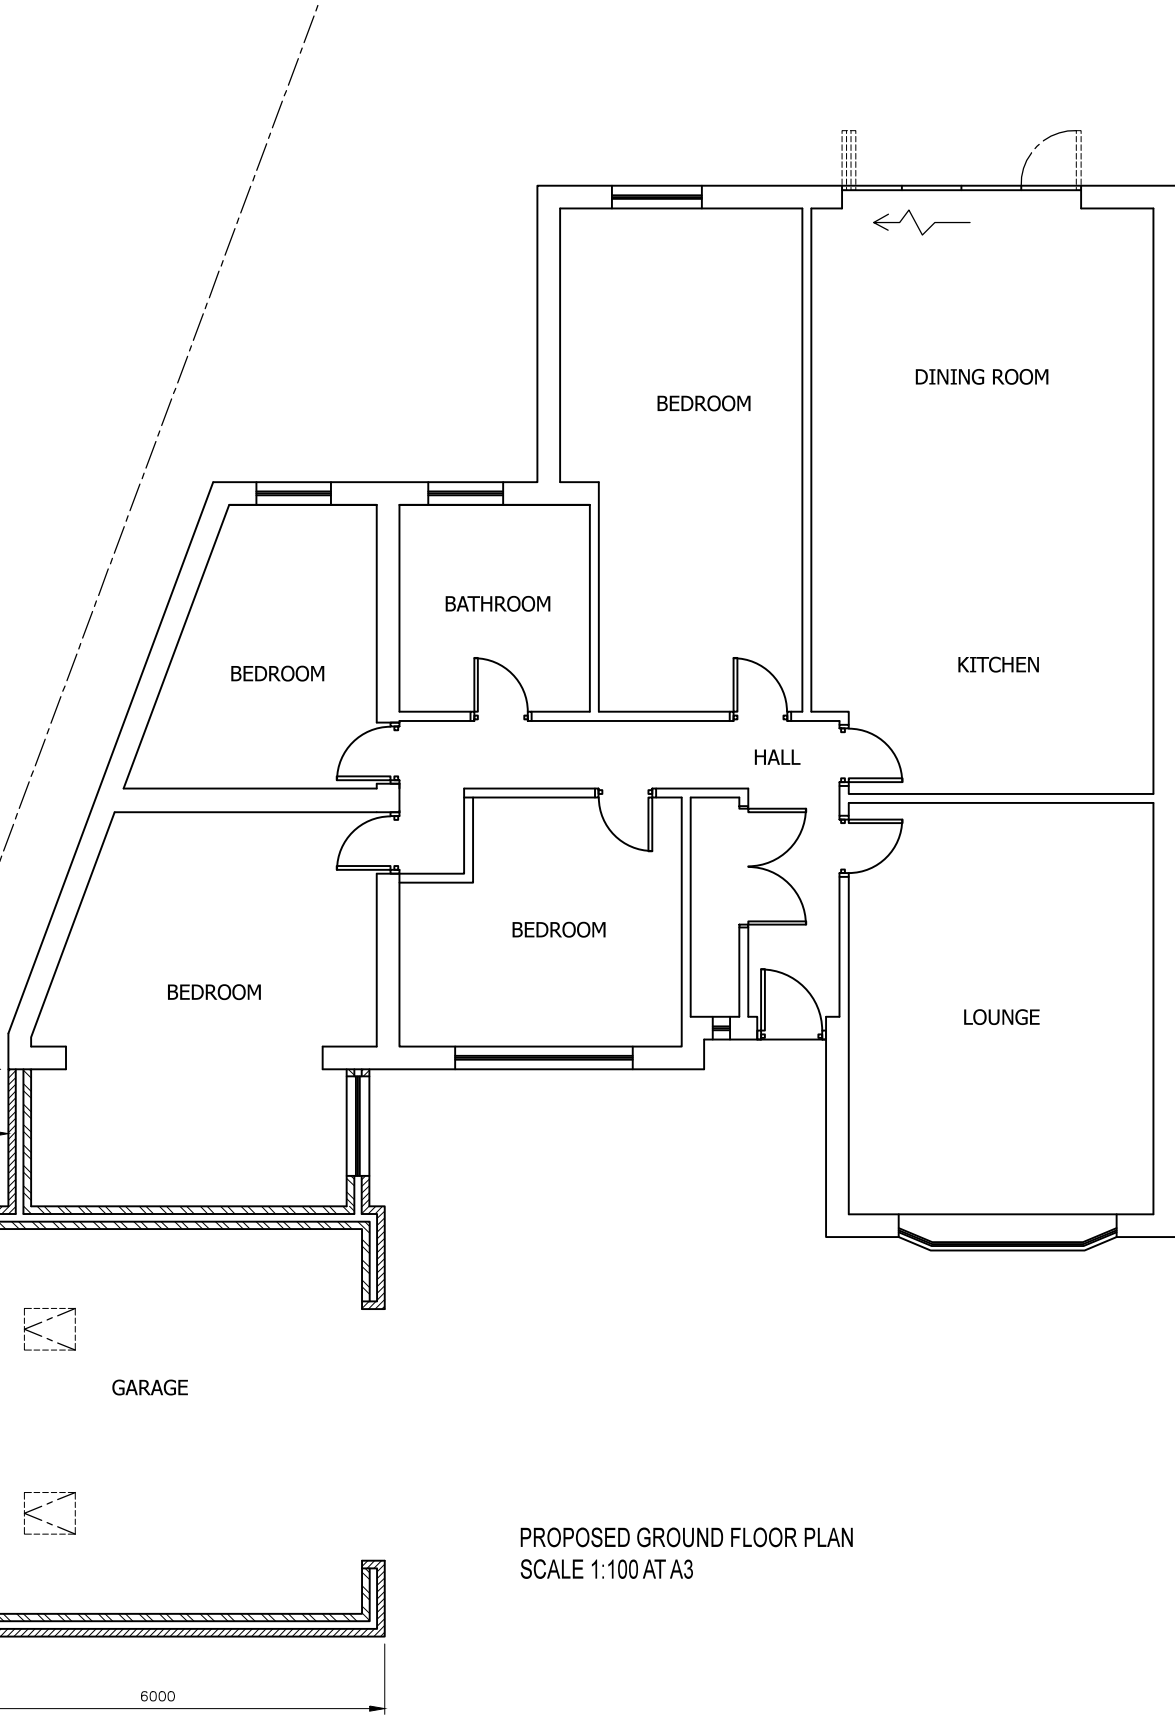

PROPOSED GROUND FLOOR PLAN
SCALE 1:100 AT A3

Rev	Description	By	Chk	App	Date
JRB DESIGNS Ltd 1 Saville Road Cudworth Barnsley S72 8LT Tel: 01226 383542 Fax: 01226 380078 Mob: 07970 541192 Email: john@jrbdesigns.co.uk This drawing is copyright. © jrbdesigns Ltd.					
Client	MR. D SCHOFIELD				
Drawing Title	PROPOSED PLANS				
Address	1 LONGSIDE WAY POGMOOR BARNSELEY S75 2LT				
Project Title:	PROPOSED SINGLE STOREY FRONT EXTENSION				
Purpose of Issue:	PLANNING				
Drawing Status	FIRST ISSUE				
Scale at A3 AS SHOWN	Drawn By JRB	Date 12/08/2024			
Checked By	Date 12/08/2024	Approved By	Date 12/08/2024		
Project No. MDS001	Drawing No. 004		Revision -		
APPROVAL ☒	INFORMATION ☐	TENDER ☐	CONTRACT ☐	CONSTRUCTION ☐	