



ELEVATION A



EXISTING CURB


EXISTING BUS SHELTER

EXISTING CAR PARK WALL

EXISTING ADJACENT
RESIDENTIAL BUILDING

EXISTING CAR PARK

EXISTING SITE PLAN

 

NOTES:

1. ALL DIMENSIONS IN MM UNLESS OTHERWISE NOTED.

Master:	MBNL / EE / H3G:	Project:	Purpose of Issue:	Issue:
M003	MBNL	NTQR	Planning	C
Date:	28/07/2021	Revision / Upgrade Description:		
Drawn:	K. Soper	Amend to cabinet annotations		
Checked:	T. Clifford			
Approved:	M. Venner			
Master:	MBNL / EE / H3G:	Project:	Purpose of Issue:	Issue:
M002	MBNL	NTQR	Planning	B
Date:	15/07/2021	Revision / Upgrade Description:		
Drawn:	K. Soper	Adding in Dish details		
Checked:	T. Clifford			
Approved:	M. Venner			
Master:	MBNL / EE / H3G:	Project:	Purpose of Issue:	Issue:
M001	MBNL	NTQR	Planning	A
Date:	29/06/2021	Revision / Upgrade Description:		
Drawn:	C.Higginson	First Issue		
Checked:	T. Clifford			
Approved:	M. Venner			

ACQ



Hutchison 3G UK Limited
Star House, 20 Grenfell Road
Maidenhead, SL6 1EH
Tel: 01628 765 000
Fax: 01628 765 001

H3G Base Station Information line:
0845 6043000
Available 8am-8pm Monday to Friday



Hatfield Business Park
Hatfield
Hertfordshire
AL10 9BW

Tel: 01707 315000
Fax: 01707 319001




Mobile Broadband Network Limited
Sixth Floor, Thames Tower, Station Road, Reading, RG1 1LX



BEACONCOMMS

UNIT E3 PITTS CLEAVE INDUSTRIAL ESTATE, TAVISTOCK, DEVON, PL19 0PW
sales@beaconcomms.co.uk Tel: +44 (0)1822 610610

Site Name:	HOUGHTON ROAD SW		
Site ID:	1629628		
Address:	HOUGHTON ROAD ROTHERHAM SOUTH YORKSHIRE S63 0JX		
Title:	100 EXISTING SITE PLAN		
Project:	NTQR		
Purpose of Issue:	PLANNING		
EE Cell ID:	92558	MBNL Cell ID:	BAR126
3UK Cell ID:			-
Master Drawing No:			Issue:
1629628_BAR126_92558_M003			C

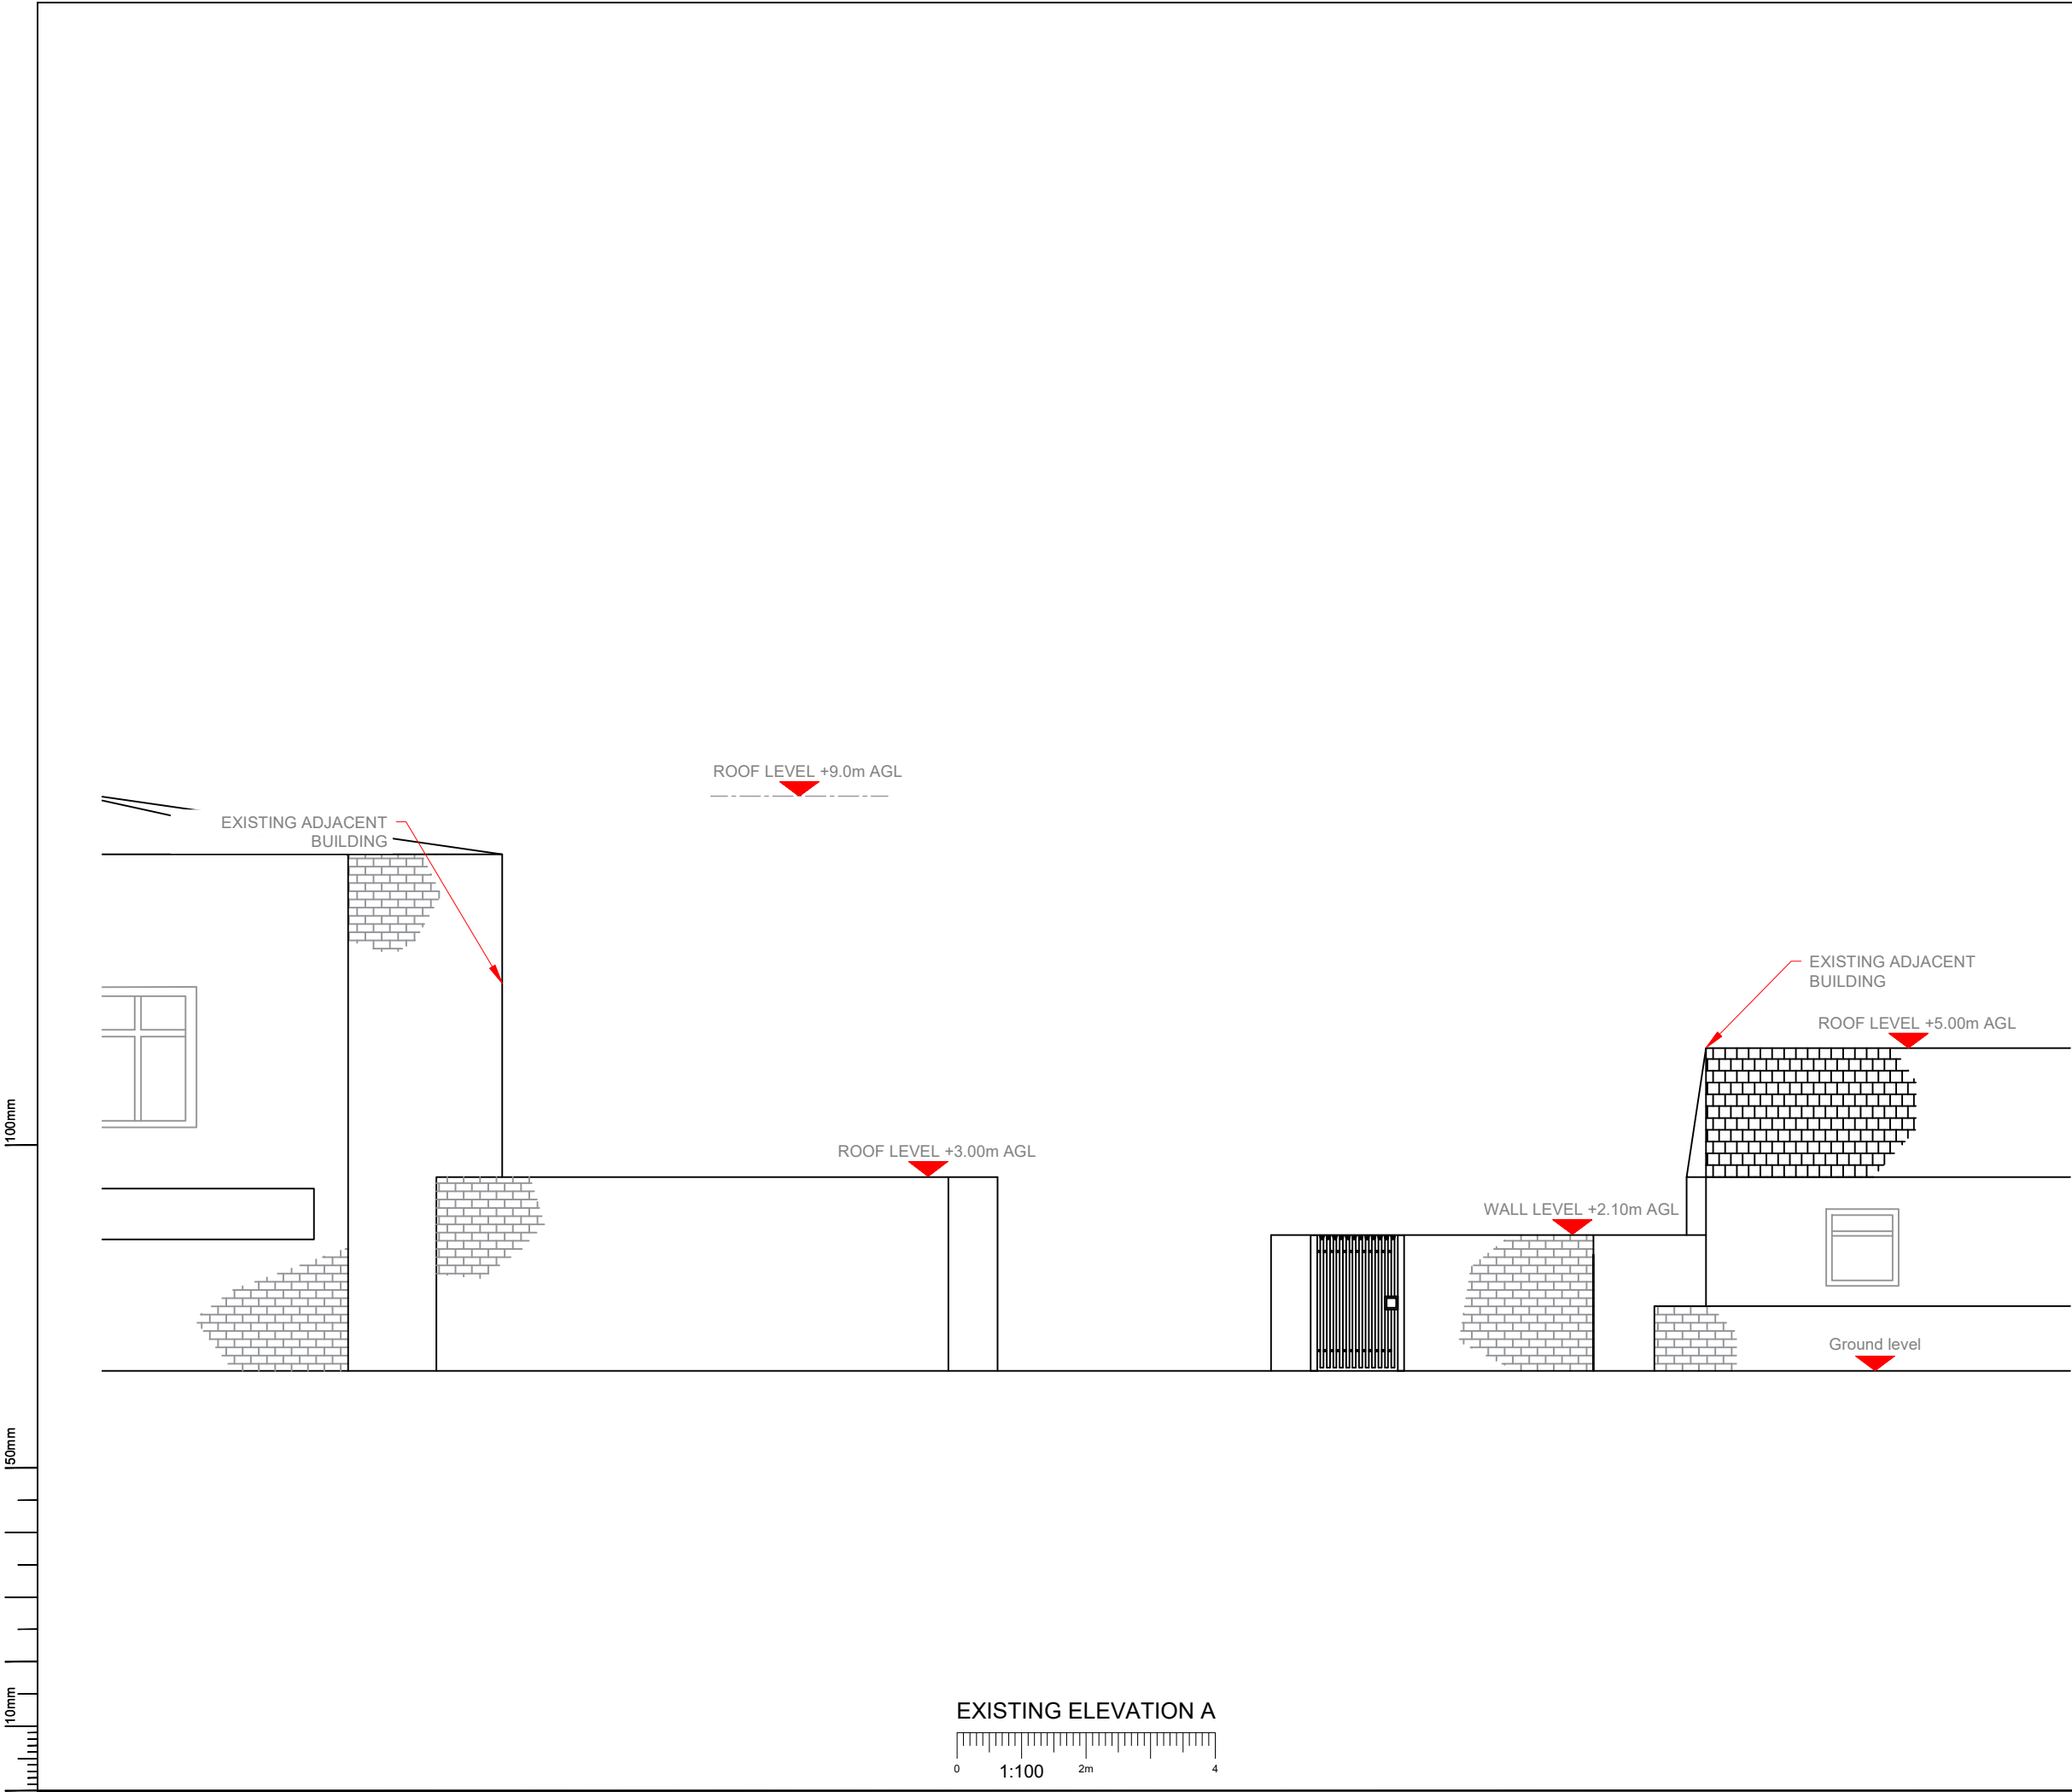

NOTES:

1. ALL DIMENSIONS IN MM UNLESS OTHERWISE NOTED.

Master:	MBNL / EE / H3G:	Project:	Purpose of Issue:	Issue:
M003	MBNL	NTQR	Planning	C
Date:	28/07/2021	Revision / Upgrade Description:		
Drawn:	K. Soper	Amend to cabinet annotations		
Checked:	T. Clifford			
Approved:	M. Venner			
Master:	MBNL / EE / H3G:	Project:	Purpose of Issue:	Issue:
M002	MBNL	NTQR	Planning	B
Date:	15/07/2021	Revision / Upgrade Description:		
Drawn:	K. Soper	Adding in Dish details		
Checked:	T. Clifford			
Approved:	M. Venner			
Master:	MBNL / EE / H3G:	Project:	Purpose of Issue:	Issue:
M001	MBNL	NTQR	Planning	A
Date:	29/06/2021	Revision / Upgrade Description:		
Drawn:	C.Higginson	First Issue		
Checked:	T. Clifford			
Approved:	M. Venner			



Hutchison 3G UK Limited
Star House, 20 Grenfell Road
Maidenhead, SL6 1EH
Tel: 01628 765 000
Fax: 01628 765 001

H3G Base Station Information line:
0845 6043000
Available 8am-8pm Monday to Friday



Hatfield Business Park
Hatfield
Hertfordshire
AL10 9BW

Tel: 01707 315000
Fax: 01707 319001

MBNL Mobile Broadband Network Limited
Sixth Floor, Thames Tower, Station Road, Reading, RG1 1LX



BEACONCOMMS

UNIT E3 PITTS CLEAVE INDUSTRIAL ESTATE, TAVISTOCK, DEVON, PL19 0PW
sales@beaconcomms.co.uk

Tel: +44 (0)1822 610610

Site Name: HOUGHTON ROAD SW

Site ID: 1629628

Address: HOUGHTON ROAD
ROTHERHAM
SOUTH YORKSHIRE
S63 0JX

Title: 150 EXISTING ELEVATION A

Project: NTQR

Purpose of Issue: PLANNING

EE Cell ID:	MBNL Cell ID:	3UK Cell ID:
92558	BAR126	-

Master Drawing No:	Issue:
1629628_BAR126_92558_M003	C



ELEVATION A



EXISTING BUS SHELTER

EXISTING CURB

PROPOSED 2No. 600Ø DISHES AT 12.86m AGL
ATTACHED TO PROPOSED MONOPOLE, BEARINGS TBC

PROPOSED 20m HIGH STREETWORKS
MONOPOLE, TO BE INSTALLED APPROXIMATELY
AT NGR E: 445430, N: 405742

PROPOSED DIPLEXER CABINET TO BE
INSTALLED ON PROPOSED ROOT FOUNDATION

PROPOSED 12No. ANTENNA APERTURES TO BE
INSTALLED ON PROPOSED STREETWORKS MONOPOLE

PROPOSED 1No. EE CABINET TO BE INSTALLED
ON PROPOSED ROOT FOUNDATION

PROPOSED 1No. EE CABINET TO BE
INSTALLED ON PROPOSED ROOT FOUNDATION

PROPOSED 1No. MK5b LINK AC TO BE
INSTALLED ON PROPOSED ROOT FOUNDATION

EXISTING CAR PARK
WALL


EXISTING ADJACENT
RESIDENTIAL BUILDING

EXISTING CAR PARK

ELEVATION B



PROPOSED MAX CONFIGURATION SITE PLAN

 

Antenna Aperture ID	Proposed 4G/5G Bearing	Operator: Shared/ EE/H3G
A1	0°	TBC
A2	0°	TBC
A3	0°	TBC
A4	0°	TBC
B1	120°	TBC
B2	120°	TBC
B3	120°	TBC
B4	120°	TBC
C1	240°	TBC
C2	240°	TBC
C3	240°	TBC
C4	240°	TBC

NOTES:

1. ALL DIMENSIONS IN MM UNLESS OTHERWISE NOTED.

Master:	MBNL / EE / H3G:	Project:	Purpose of Issue:	Issue:
M003	MBNL	NTQR	Planning	C
Date:	28/07/2021	Revision / Upgrade Description:		
Drawn:	K. Soper	Amend to cabinet annotations		
Checked:	T. Clifford			
Approved:	M. Venner			

Master:	MBNL / EE / H3G:	Project:	Purpose of Issue:	Issue:
M002	MBNL	NTQR	Planning	B
Date:	15/07/2021	Revision / Upgrade Description:		
Drawn:	K. Soper	Adding in Dish details		
Checked:	T. Clifford			
Approved:	M. Venner			

Master:	MBNL / EE / H3G:	Project:	Purpose of Issue:	Issue:
M001	MBNL	NTQR	Planning	A
Date:	29/06/2021	Revision / Upgrade Description:		
Drawn:	C.Higginson	First Issue		
Checked:	T. Clifford			
Approved:	M. Venner			

Hutchison 3G UK Limited
Star House, 20 Grenfell Road
Maidenhead, SL6 1EH
Tel: 01628 765 000
Fax: 01628 765 001

H3G Base Station Information line:
0845 6043000
Available 8am-8pm Monday to Friday

Hatfield Business Park
Hatfield
Hertfordshire
AL10 9BW

Tel: 01707 315000
Fax: 01707 319001

MBNL Mobile Broadband Network Limited
Sixth Floor, Thames Tower, Station Road, Reading, RG1 1LX

UNIT E3 PITTS CLEAVE INDUSTRIAL ESTATE, TAVISTOCK, DEVON, PL19 0PW
sales@beaconcomms.co.uk Tel: +44 (0)1822 610610

Site Name: HOUGHTON ROAD SW

Site ID: 1629628

Address: HOUGHTON ROAD
ROTHERHAM
SOUTH YORKSHIRE
S63 0JX

Title: 215 MAX CONFIGURATION SITE PLAN

Project: NTQR

Purpose of Issue: PLANNING

EE Cell ID: 92558	MBNL Cell ID: BAR126	3UK Cell ID: -
----------------------	-------------------------	-------------------

Master Drawing No: 1629628_BAR126_92558_M003


Issue: C

SITE CAPACITY & LEAD OPERATOR			
A	B	C	LEAD
HS2	HS2	HS2	SHARED

100mm

150mm

10mm

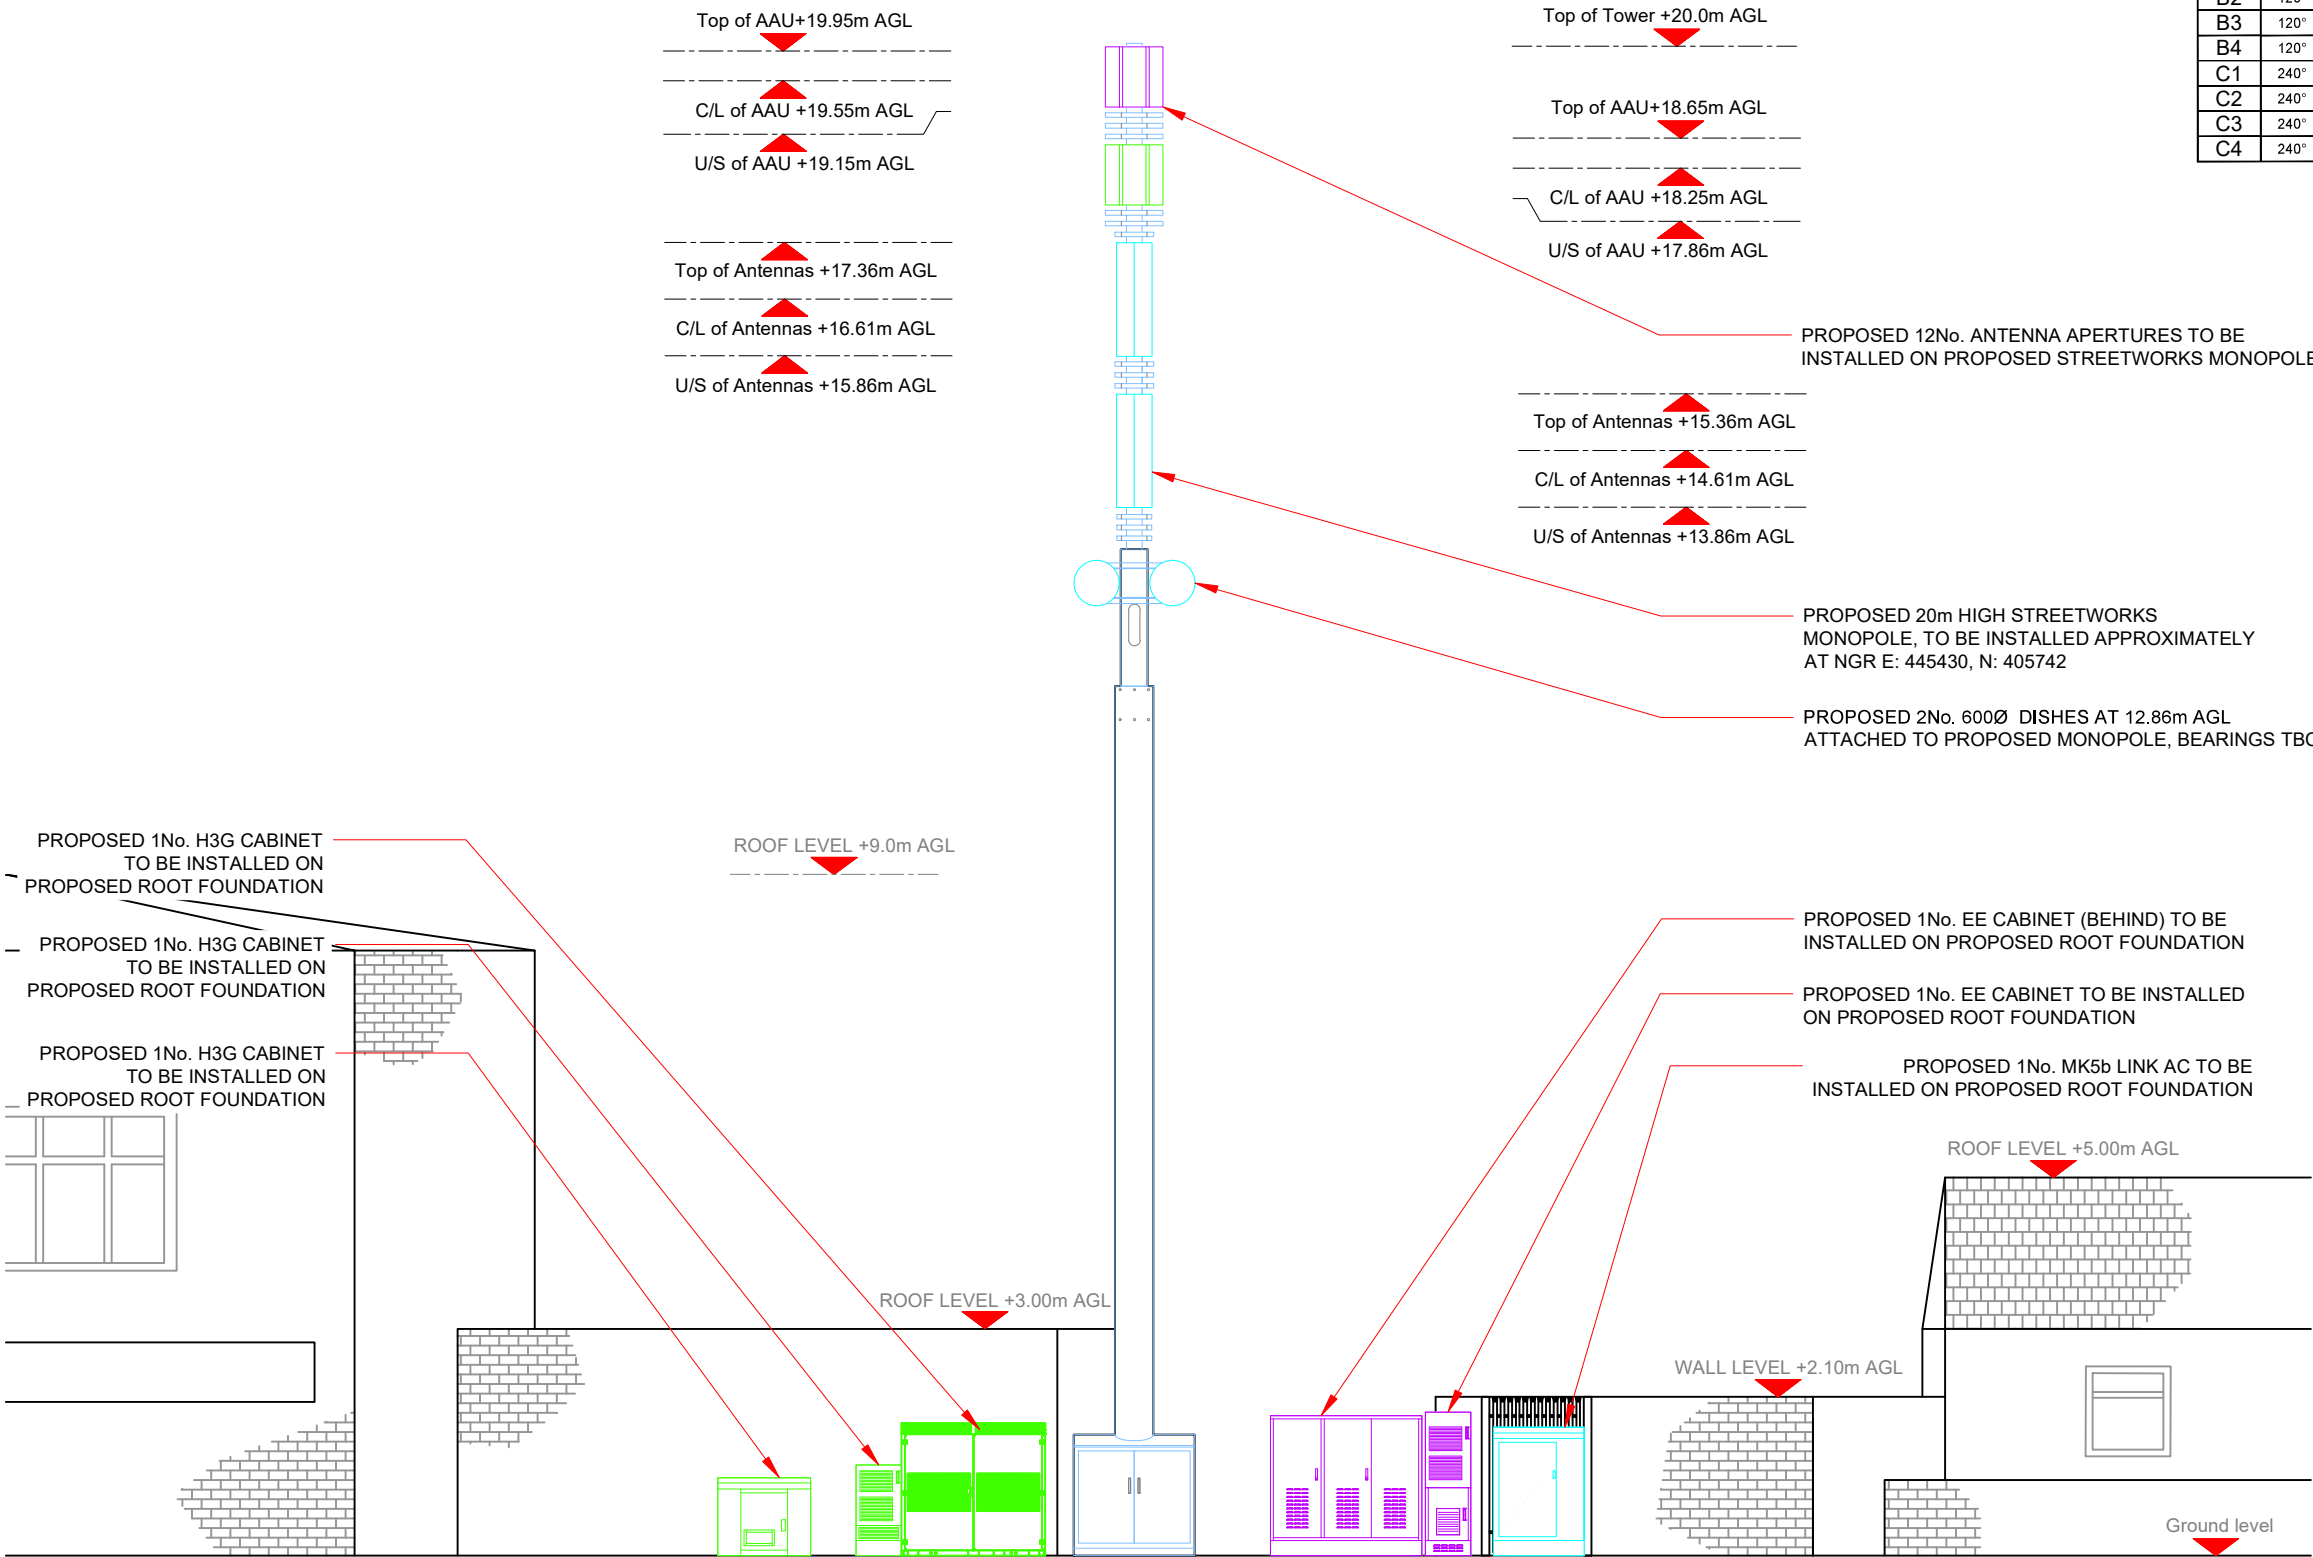

PROPOSED MAX CONFIGURATION ELEVATION



Antenna Aperture ID	Proposed 4G/5G Bearing	Operator: Shared/ EE/H3G
A1	0°	TBC
A2	0°	TBC
A3	0°	TBC
A4	0°	TBC
B1	120°	TBC
B2	120°	TBC
B3	120°	TBC
B4	120°	TBC
C1	240°	TBC
C2	240°	TBC
C3	240°	TBC
C4	240°	TBC

NOTES:
1. ALL DIMENSIONS IN MM UNLESS OTHERWISE NOTED.

Master: M003	MBNL / EE / H3G:	Project: NTQR	Purpose of Issue: Planning	Issue: C
Date: 28/07/2021	Drawn: K. Soper	Revision / Upgrade Description: Amend to cabinet annotations		
Checked: T. Clifford	Approved: M. Venner			
Master: M002	MBNL / EE / H3G:	Project: NTQR	Purpose of Issue: Planning	Issue: B
Date: 15/07/2021	Drawn: K. Soper	Revision / Upgrade Description: Adding in Dish details		
Checked: T. Clifford	Approved: M. Venner			
Master: M001	MBNL / EE / H3G:	Project: NTQR	Purpose of Issue: Planning	Issue: A
Date: 29/06/2021	Drawn: C.Higginson	Revision / Upgrade Description: First Issue		
Checked: T. Clifford	Approved: M. Venner			



Hutchison 3G UK Limited
Star House, 20 Grenfell Road
Maidenhead, SL6 1EH
Tel: 01628 765 000
Fax: 01628 765 001

H3G Base Station Information line:
0845 6043000
Available 8am-8pm Monday to Friday



Hatfield Business Park
Hatfield
Hertfordshire
AL10 9BW

Tel: 01707 315000
Fax: 01707 319001



Mobile Broadband Network Limited
Sixth Floor, Thames Tower, Station Road, Reading, RG1 1LX



BEACONCOMMS

UNIT E3 PITTS CLEAVE INDUSTRIAL ESTATE, TAVISTOCK, DEVON, PL19 0PW
sales@beaconcomms.co.uk
Tel: +44 (0)1822 610610

Site Name:	HOUGHTON ROAD SW		
Site ID:	1629628		
Address:	HOUGHTON ROAD ROTHERHAM SOUTH YORKSHIRE S63 0JX		
Title:	265 MAX CONFIGURATION ELEVATION		
Project:	NTQR		
Purpose of Issue:	PLANNING		
EE Cell ID:	92558	MBNL Cell ID:	BAR126
3UK Cell ID:	-		
Master Drawing No:			Issue:
1629628_BAR126_92558_M003			C

SITE CAPACITY & LEAD OPERATOR			
A	B	C	LEAD
HS2	HS2	HS2	SHARED