

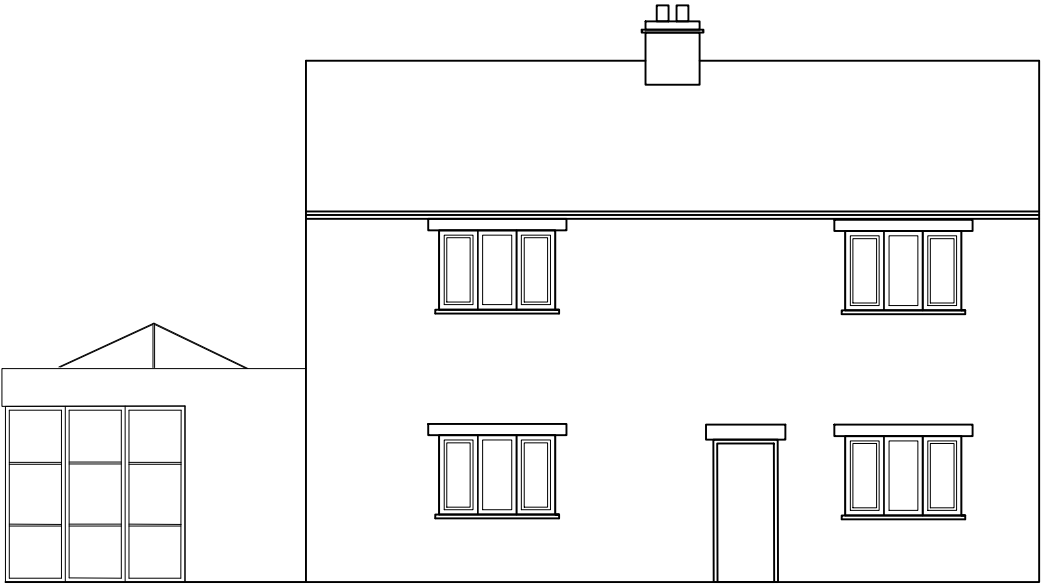


Do not scale from drawing. All dimensions to be checked on site.

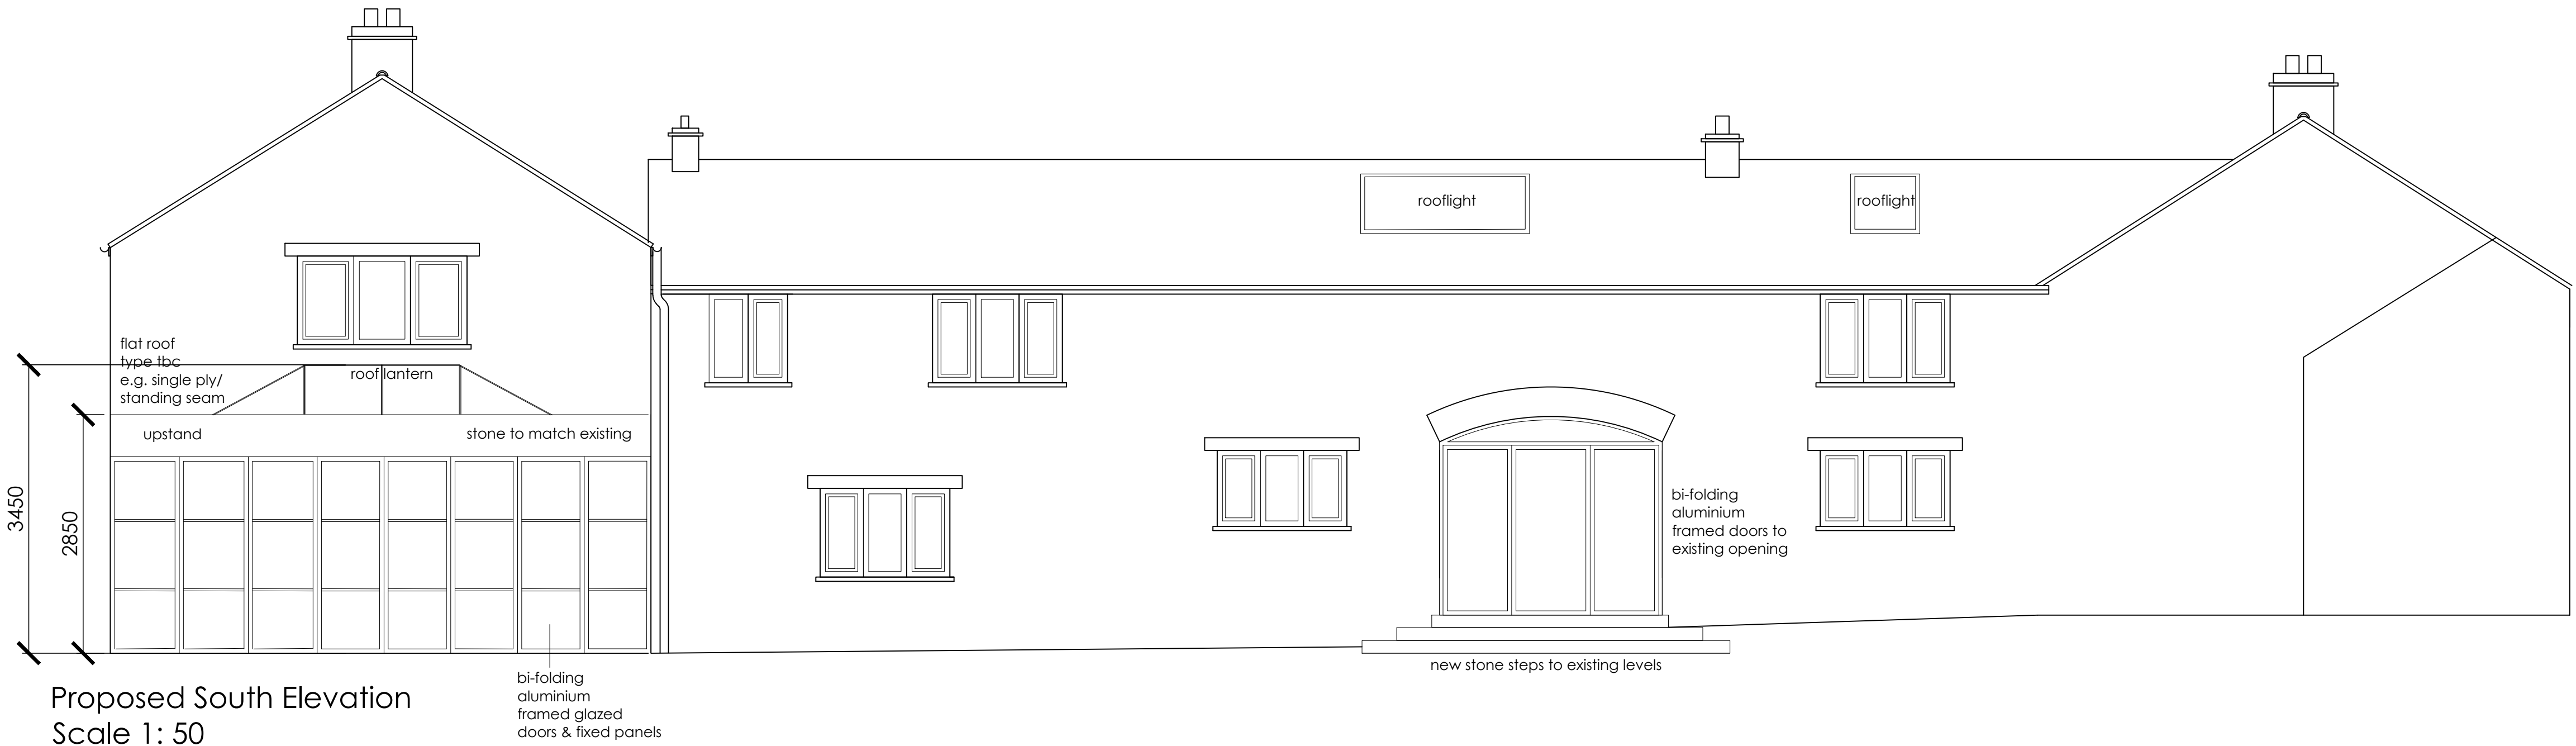


Proposed East Elevation
Scale 1: 50

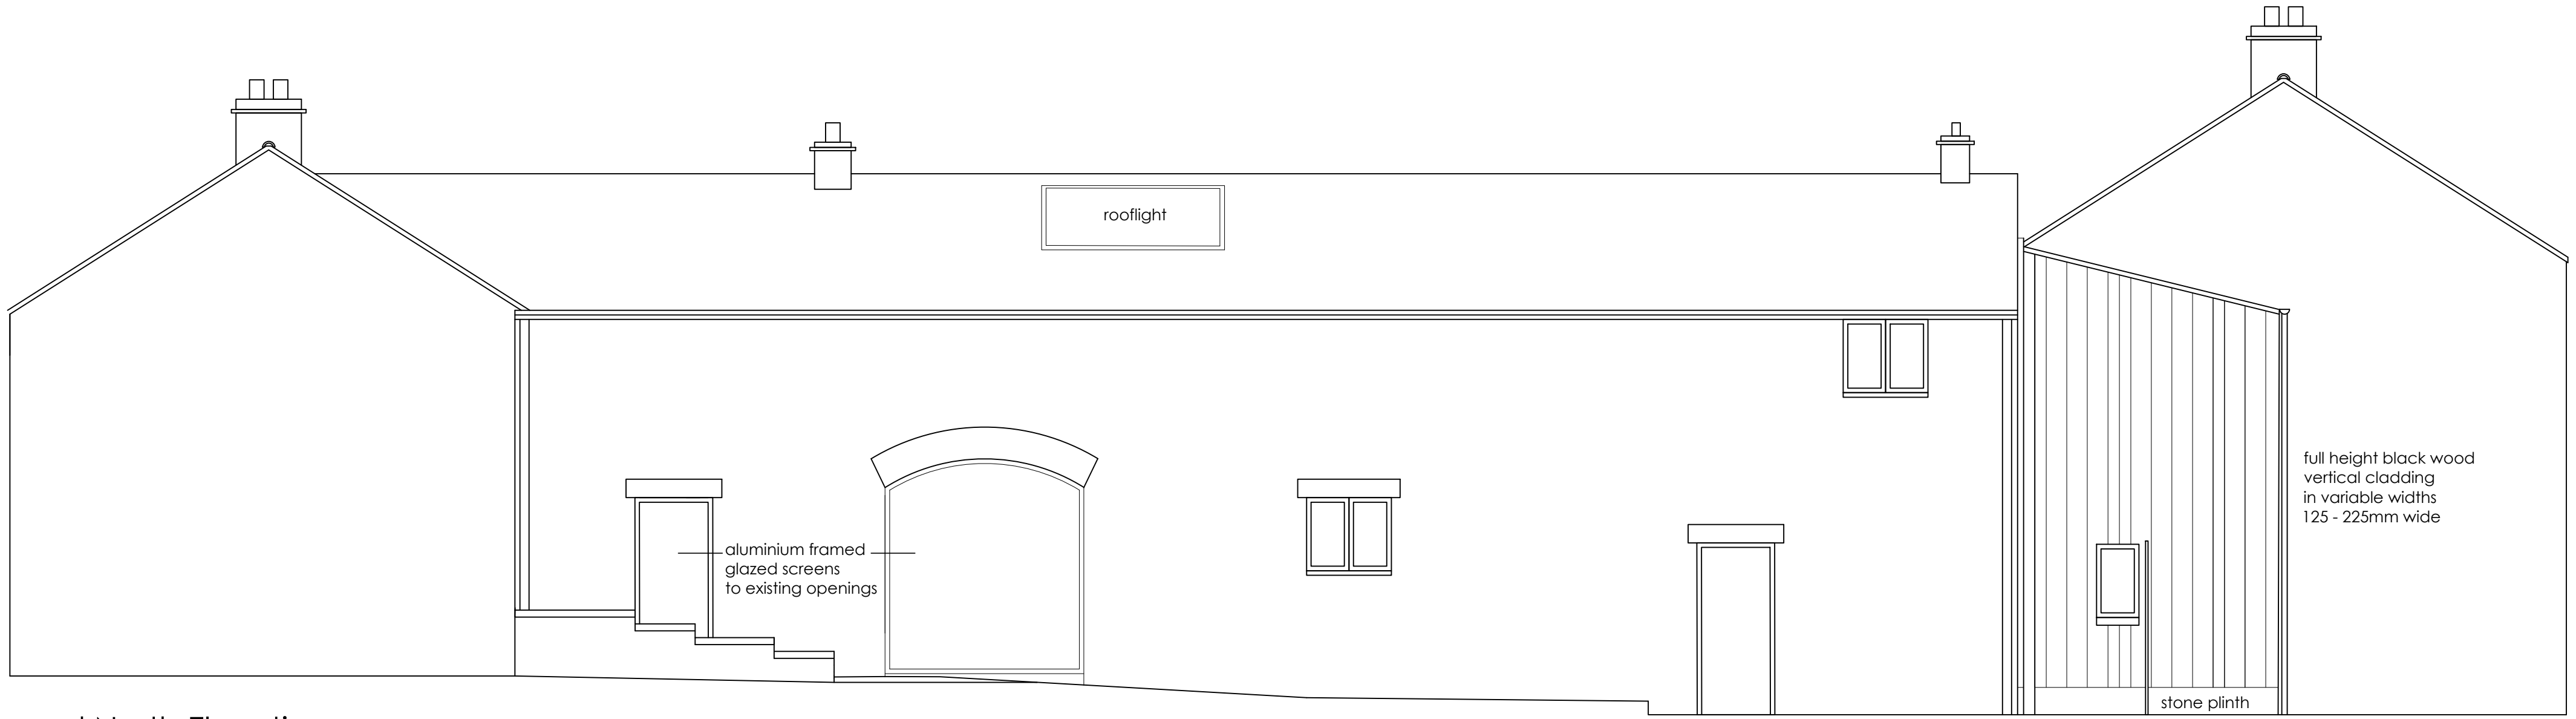

East Elevation of Workshop
NTS

No changes are proposed to this elevation except for the installation of a roof light as shown on dwg 1986 (2)03

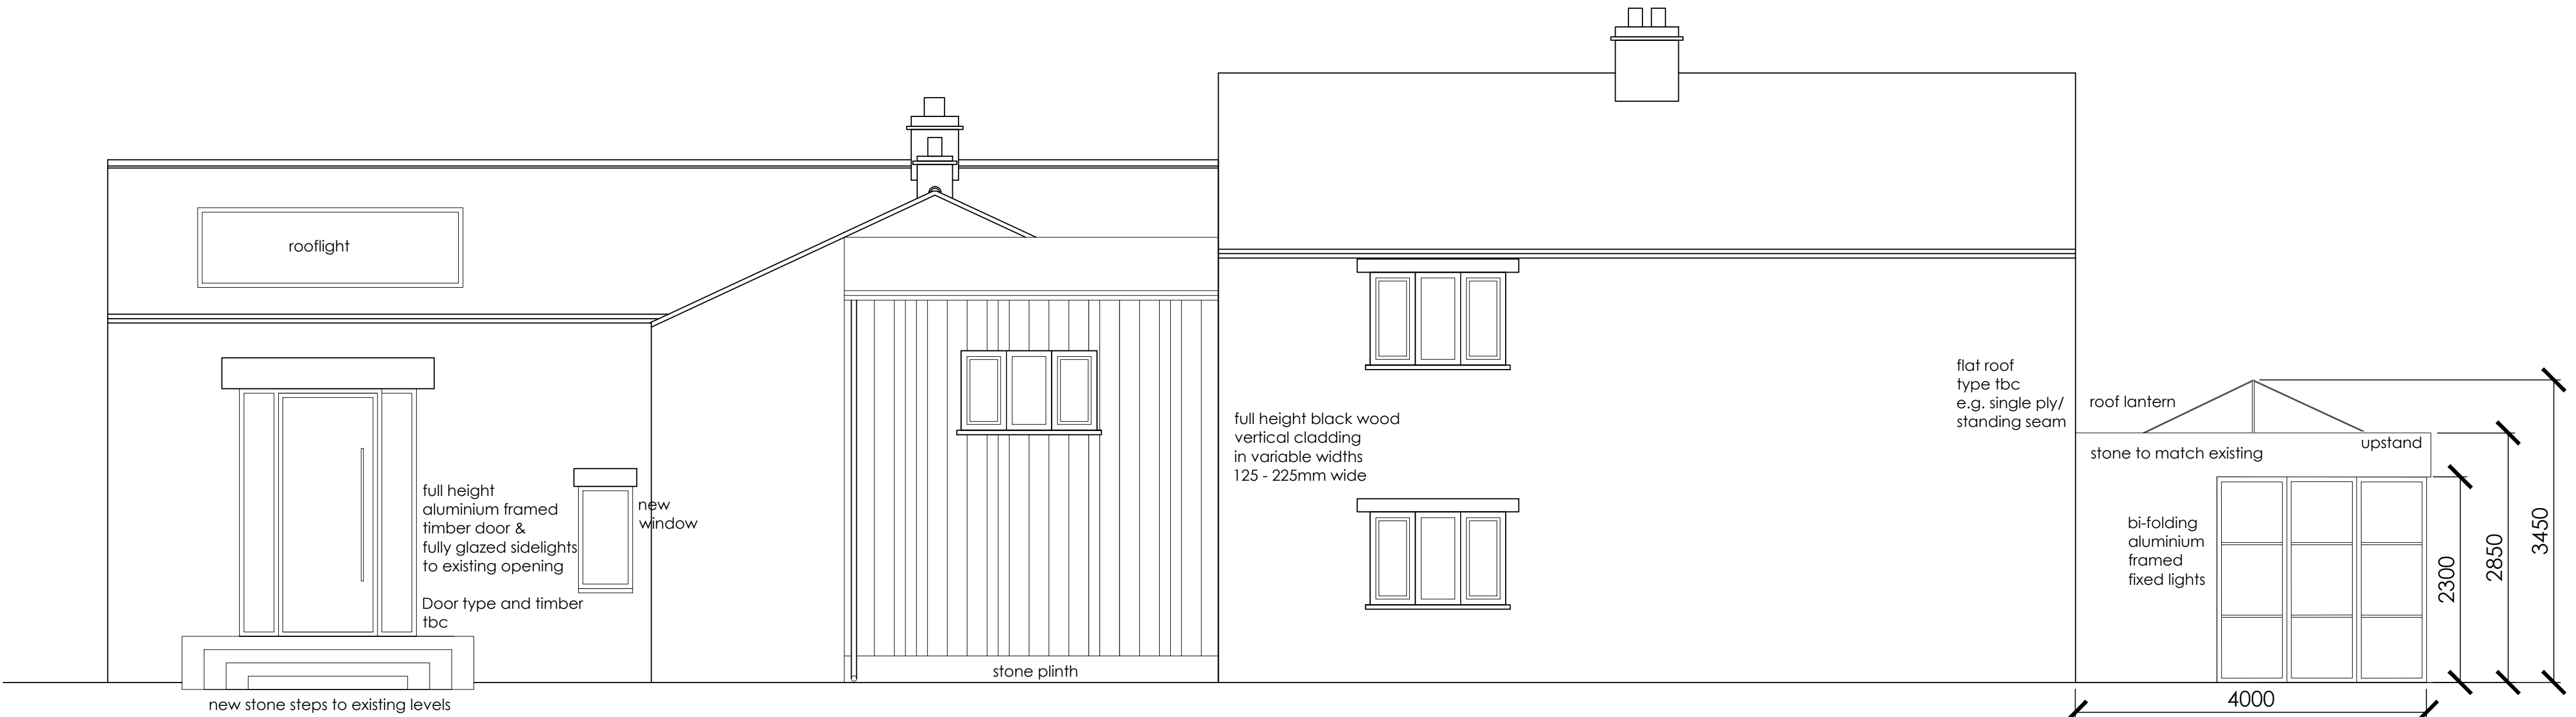

Client
S & A Miller

Project
Greystones, Barnsley

Title
Proposed Elevations

Drawn	Date	Scale	
FB	20.02.2022	1:50 & 1:100 [®] A1	
Status	Project Number	Drawing Number	Revision
TENDER	1986	(2)04	D