



FRONT ELEVATION

REAR ELEVATION

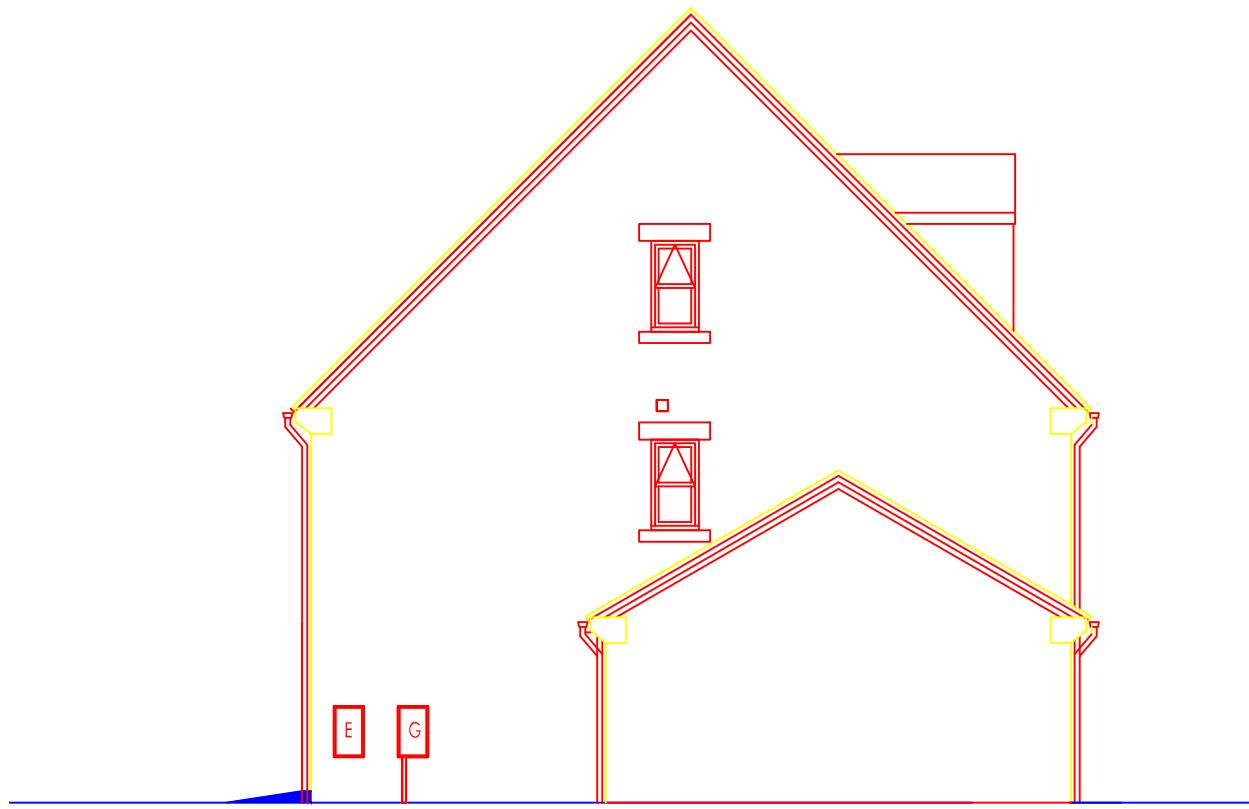

SIDE ELEVATION

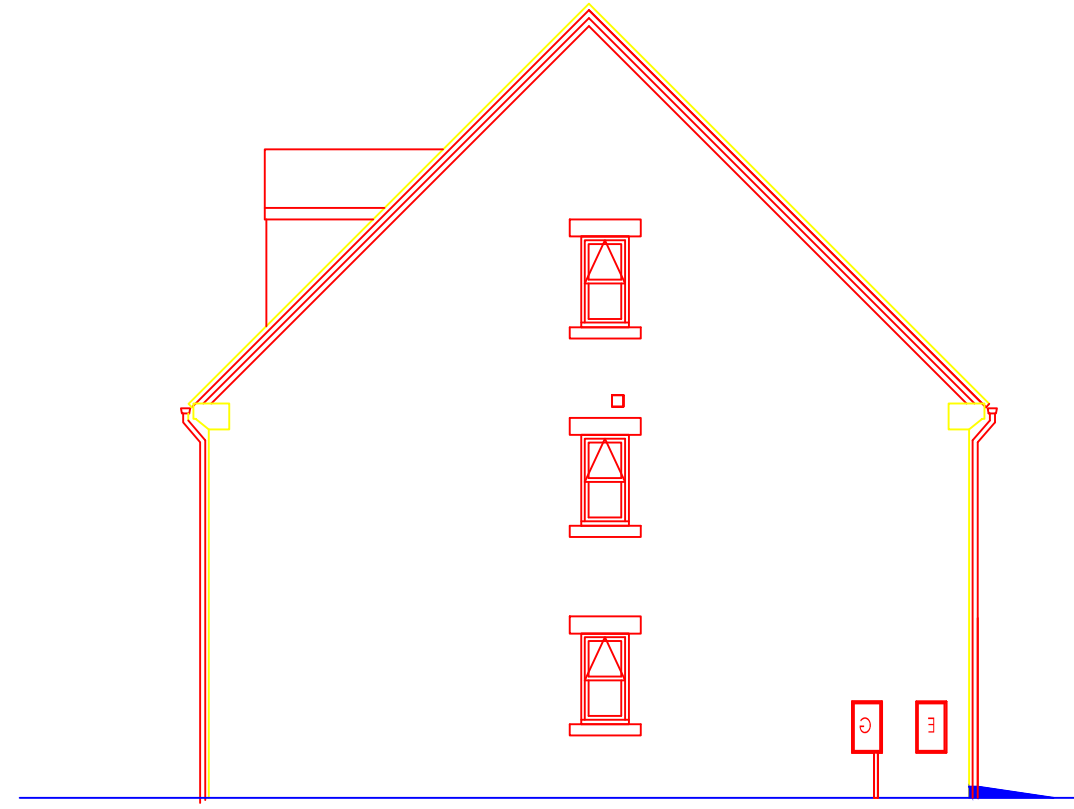

SIDE ELEVATION

REV A 11-02-16 GARAGE ADDED

Revision :

Scale : 1:100 @A3

Date : JAN 2016

Drawn by :

Project : DEVELOPMENT AT
NEWSOME AVE
WOMBWELL

Title :
Type G-SEMI
Elevations

Drg No : 15-126-GS 4 Rev : A