


THIS DRAWING IS NOT TO BE USED FOR CONSTRUCTION PURPOSES. DRAINAGE DETAILS SUBJECT TO DETAIL DESIGN & SITE INVESTIGATION. RED LINE DENOTES APPLICATION BOUNDARY, SITE OWNERSHIP SUBJECT TO CONFIRMATION BY OTHERS

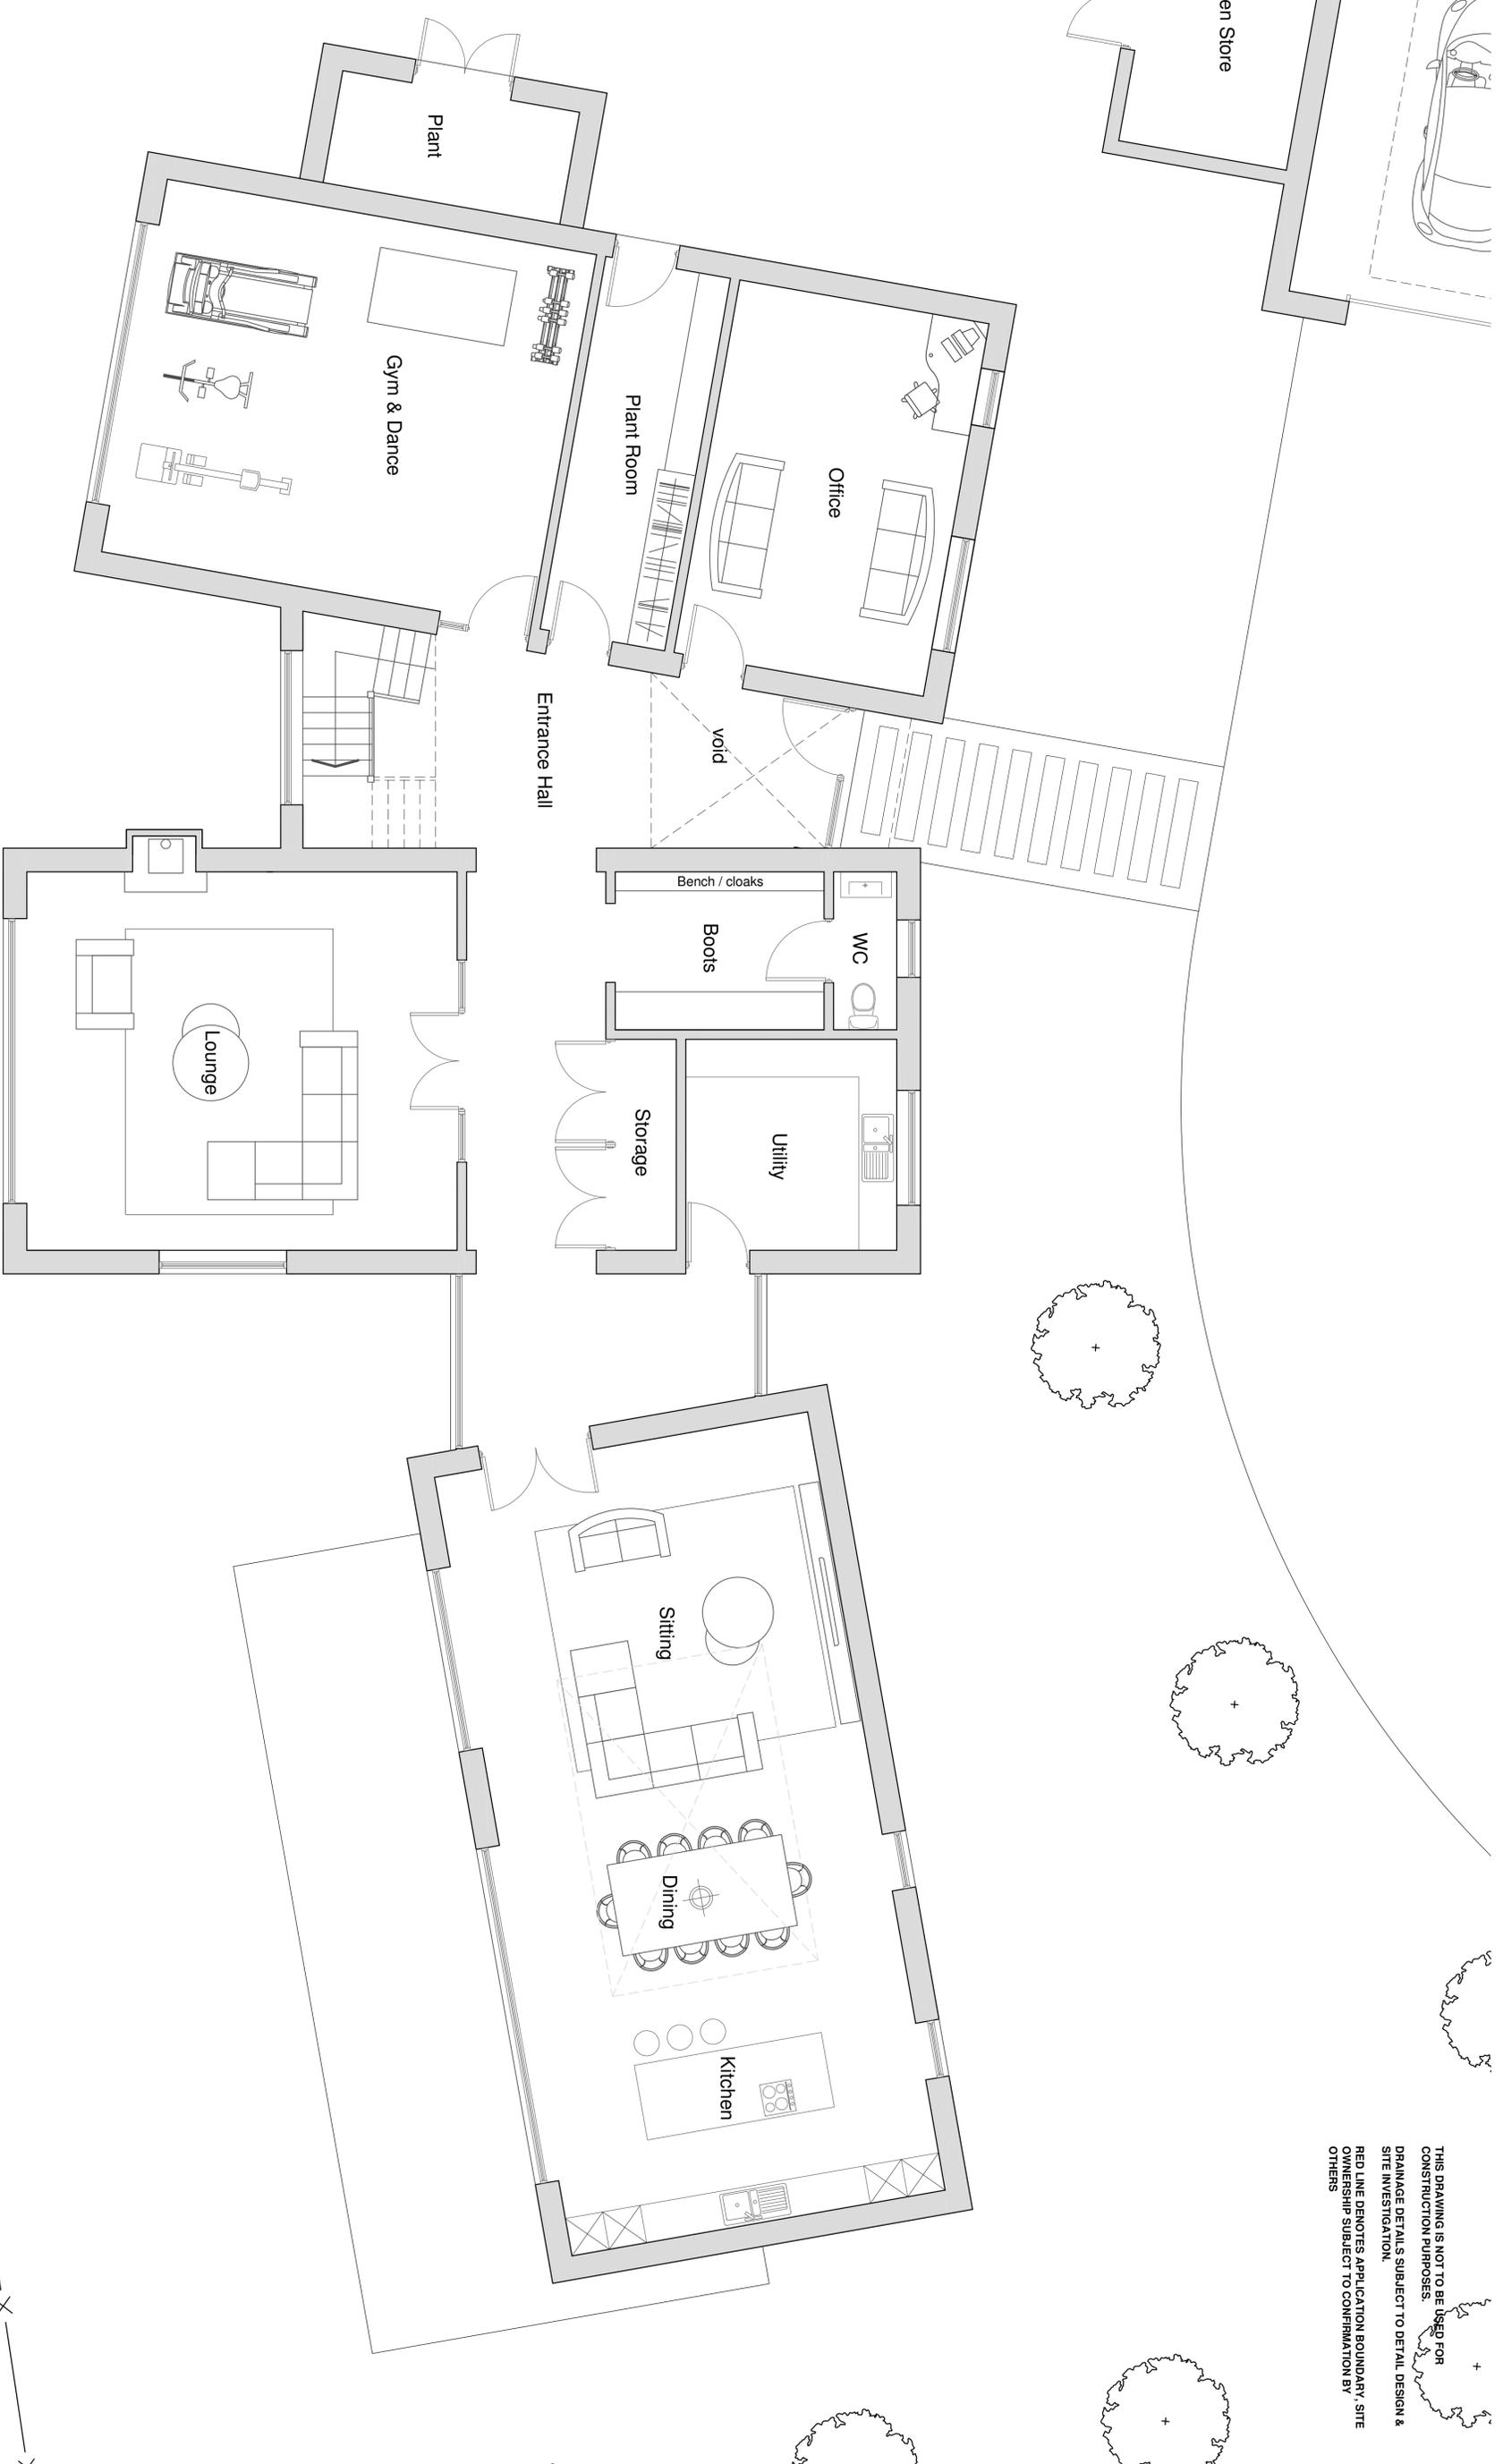

Rev: - Rev Date: 28.08.2025 Drawn By: AR  
Rev Details: Initial Issue  
**P L A N N I N G   D R A W I N G**



Client:  
Mr & Mrs Shaw  
Project:  
Birkland Farm, Langsett  
Sheffield

Drawing No:  
25-007-P03  
Drawing Title:  
Proposed Ground Floor Plan  
House A

32 Causeway Head Road, Sheffield, S17 3DT

Tel, Sheffield: 0114 236 1366  
email: info@bcarchitects.co.uk

Tel, Chesterfield: 01246 383 707  
web - www.bcarchitects.co.uk

© Copyright. This drawing is the property of Brightman Clarke Architects and shall not be loaned, copied or disclosed to any third party without prior written consent of Brightman Clarke Architects