



East Elevation

Notes:
 Do not scale from this drawing
 It is the Contractor's responsibility to check all governing dimensions and verify all dimensions on site before commencing any work or making any shop drawings.
 This drawing is to be read in conjunction with the structural, mechanical and electrical drawings and other relevant information and any discrepancies are to be reported to the Architect.
 Work and materials to be in accordance with the Building Regulations and to comply with relevant British Standards.
 This drawing is the copyright of Paul Testa Architecture and should not be reproduced in whole or in part without their written permission.

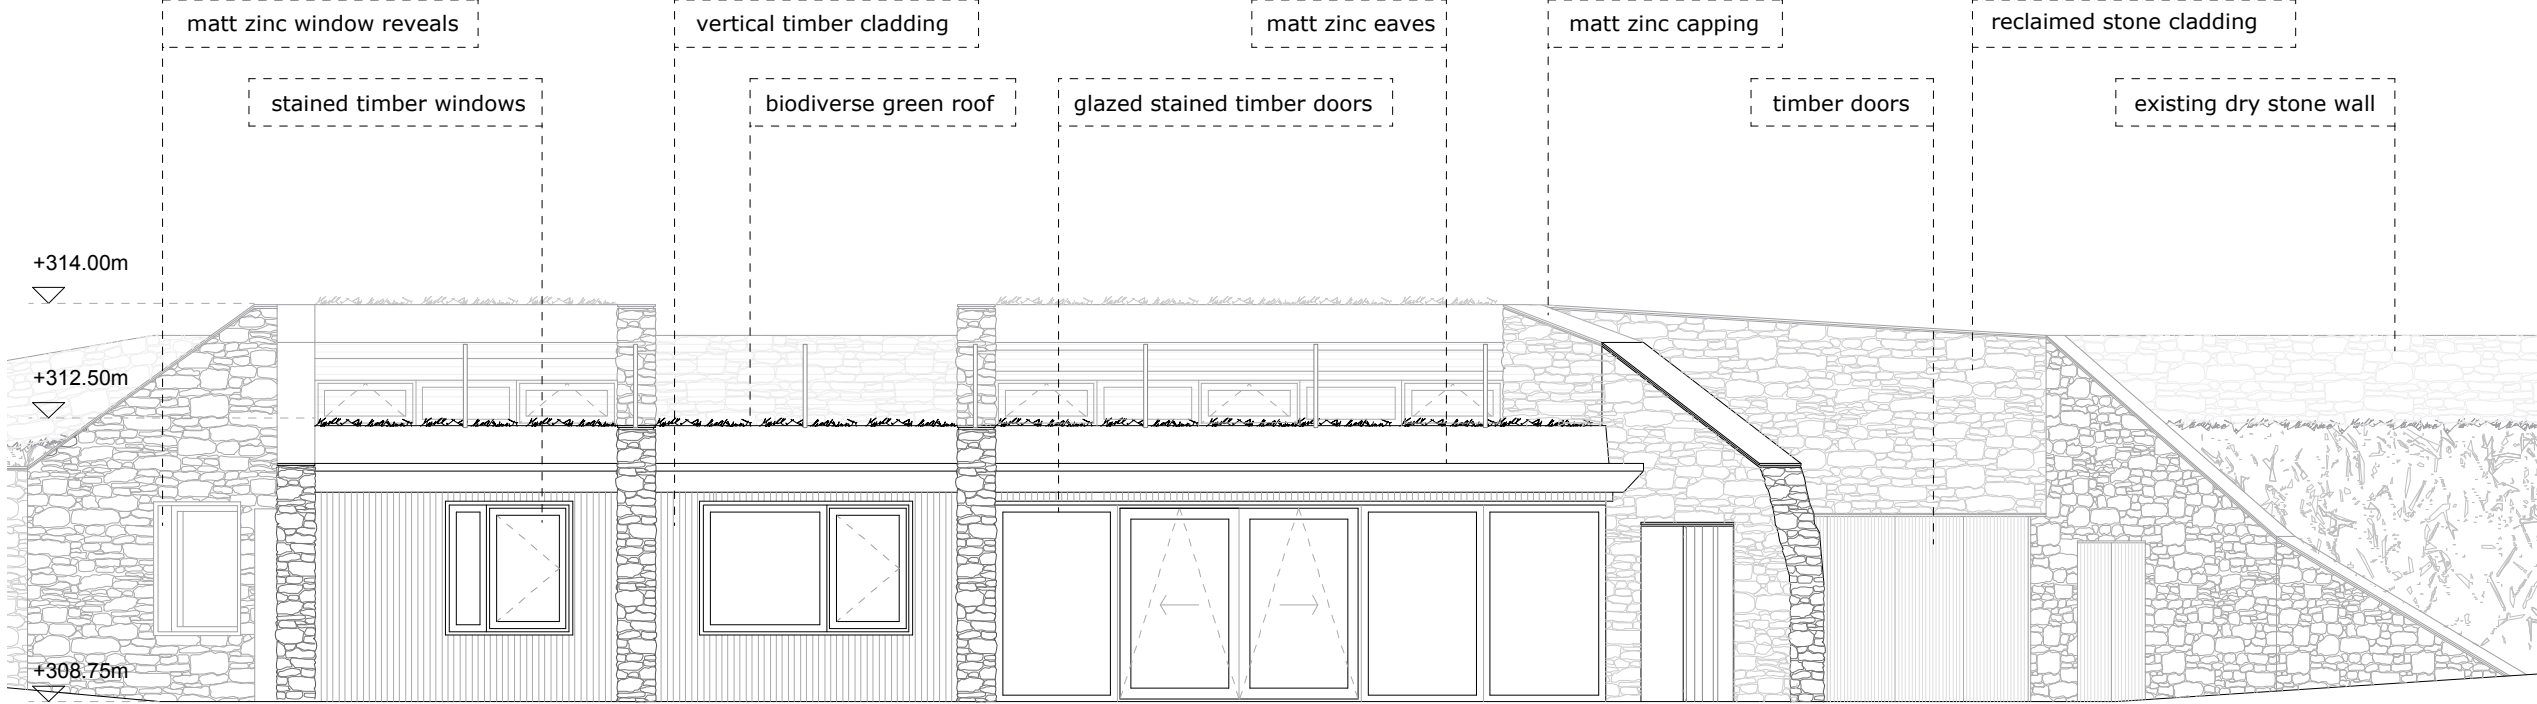

South Elevation

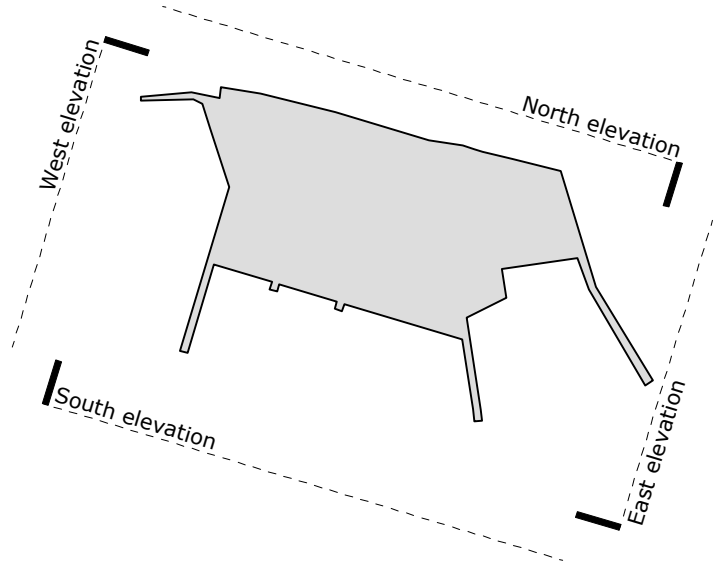

Rev: PL01 By: PT Checked: PT 12/06/12

Planning Issue

paul testa architecture

project: The Burrows

client: Peter Needham

drawing title: Proposed Elevations: S & E

scale @ A3: 1:100 date: 08/05/12

drawn: AM checked: PT

job no: PT19 drawing no: 220

issue status: Prelim revision: PL01

info@paultestaarchitecture.co.uk
 27 Victor Street
 Sheffield
 S6 2SA
 tel: 07930 637379

www.paultestaarchitecture.co.uk