
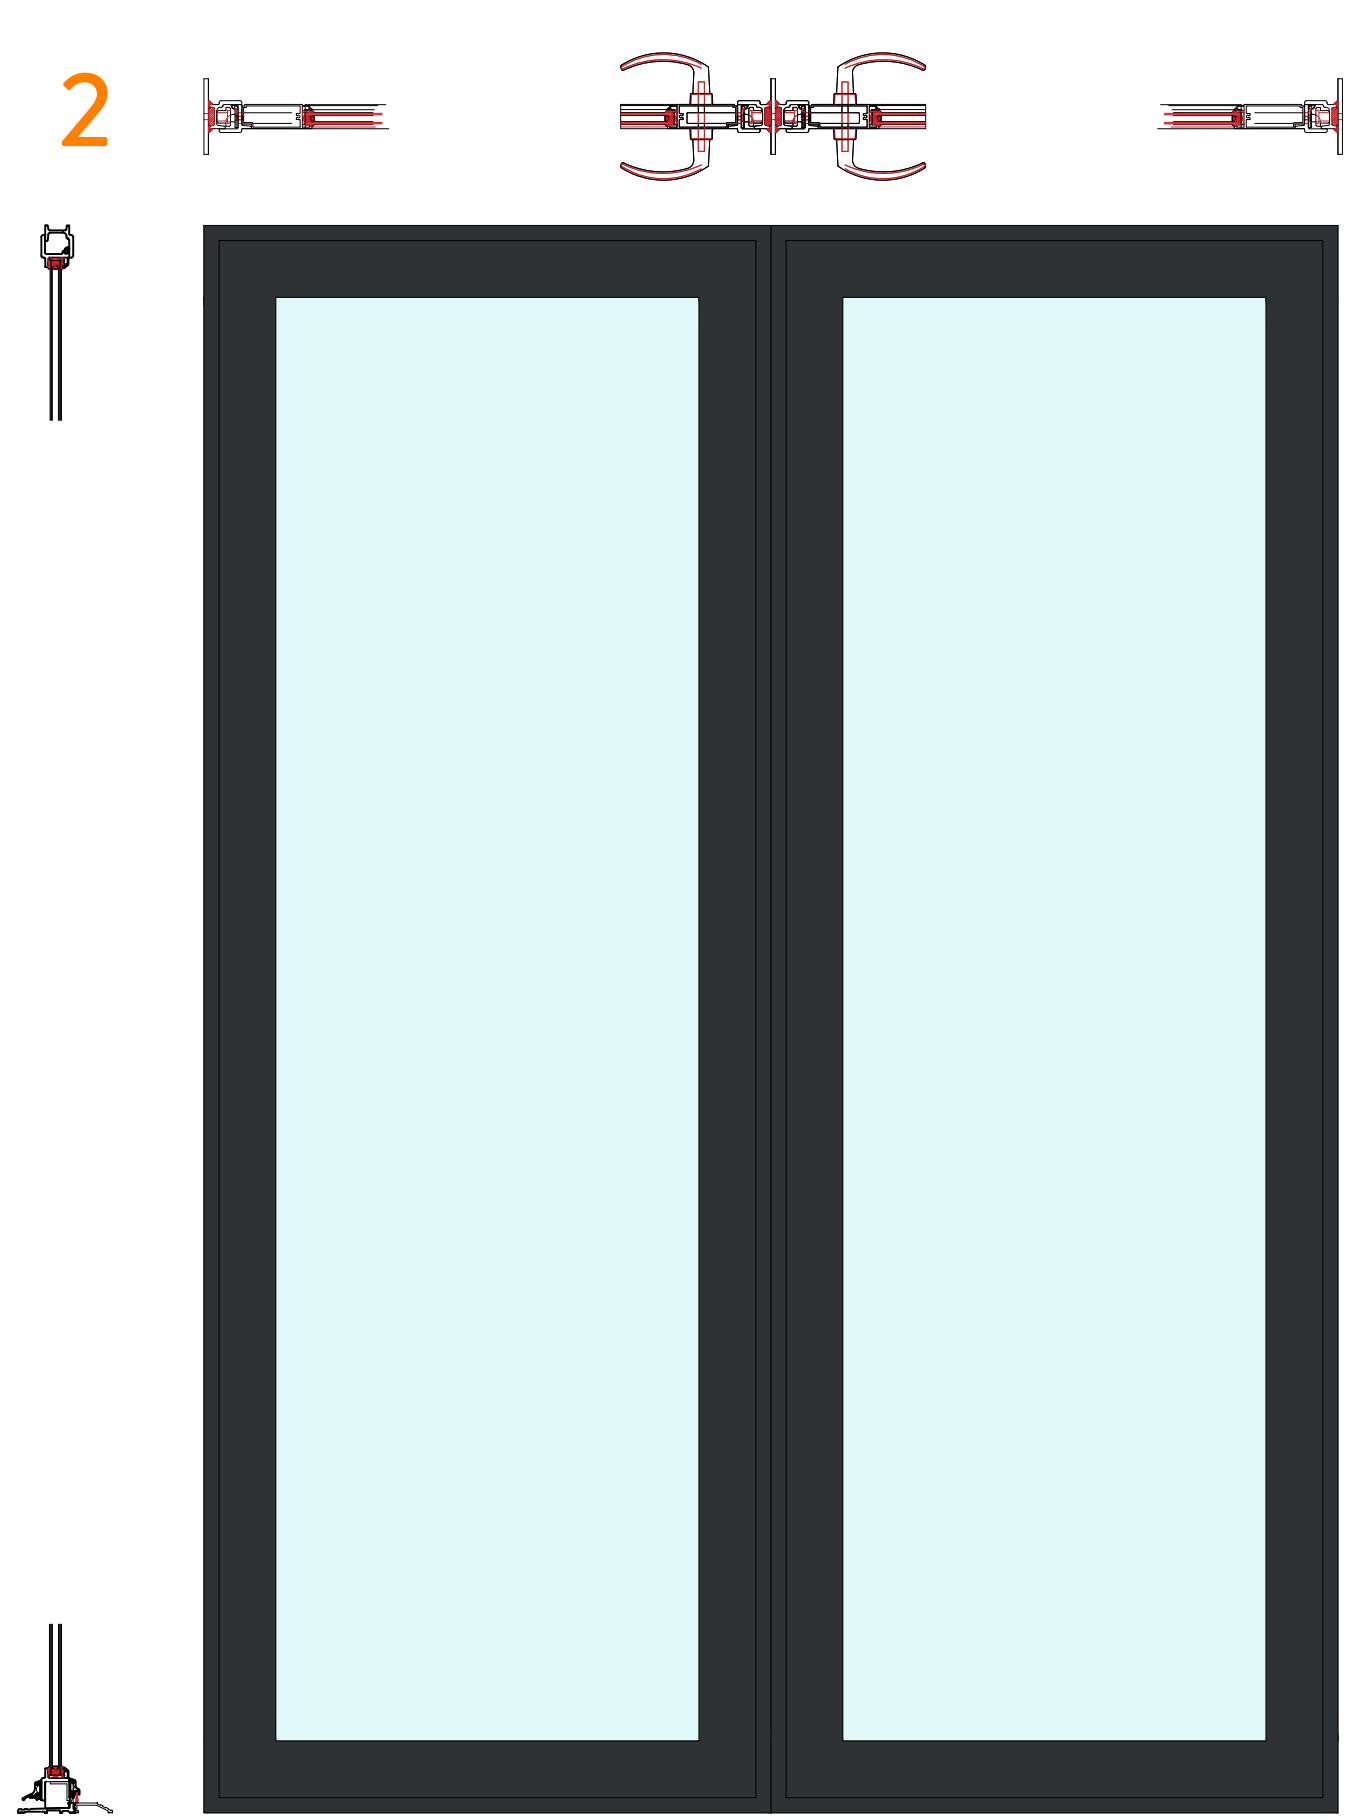
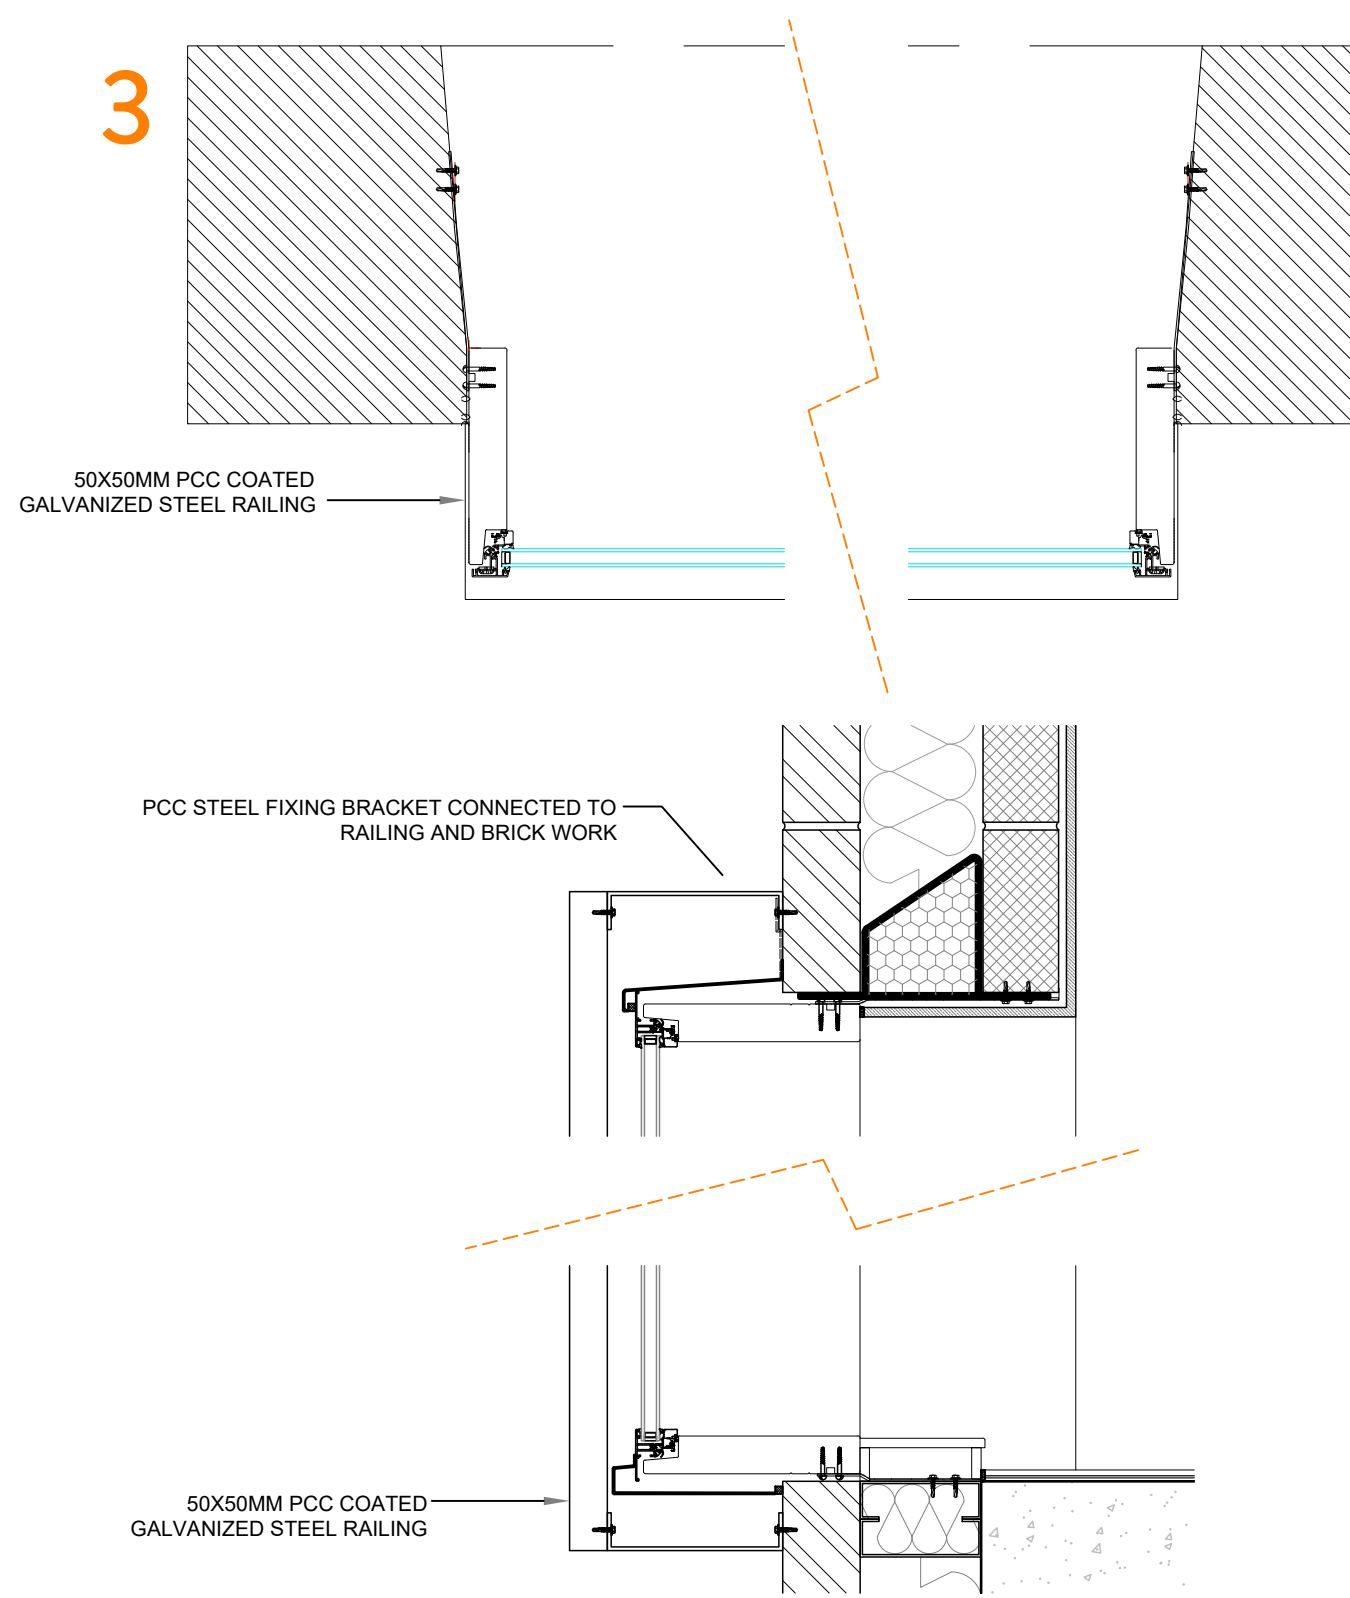


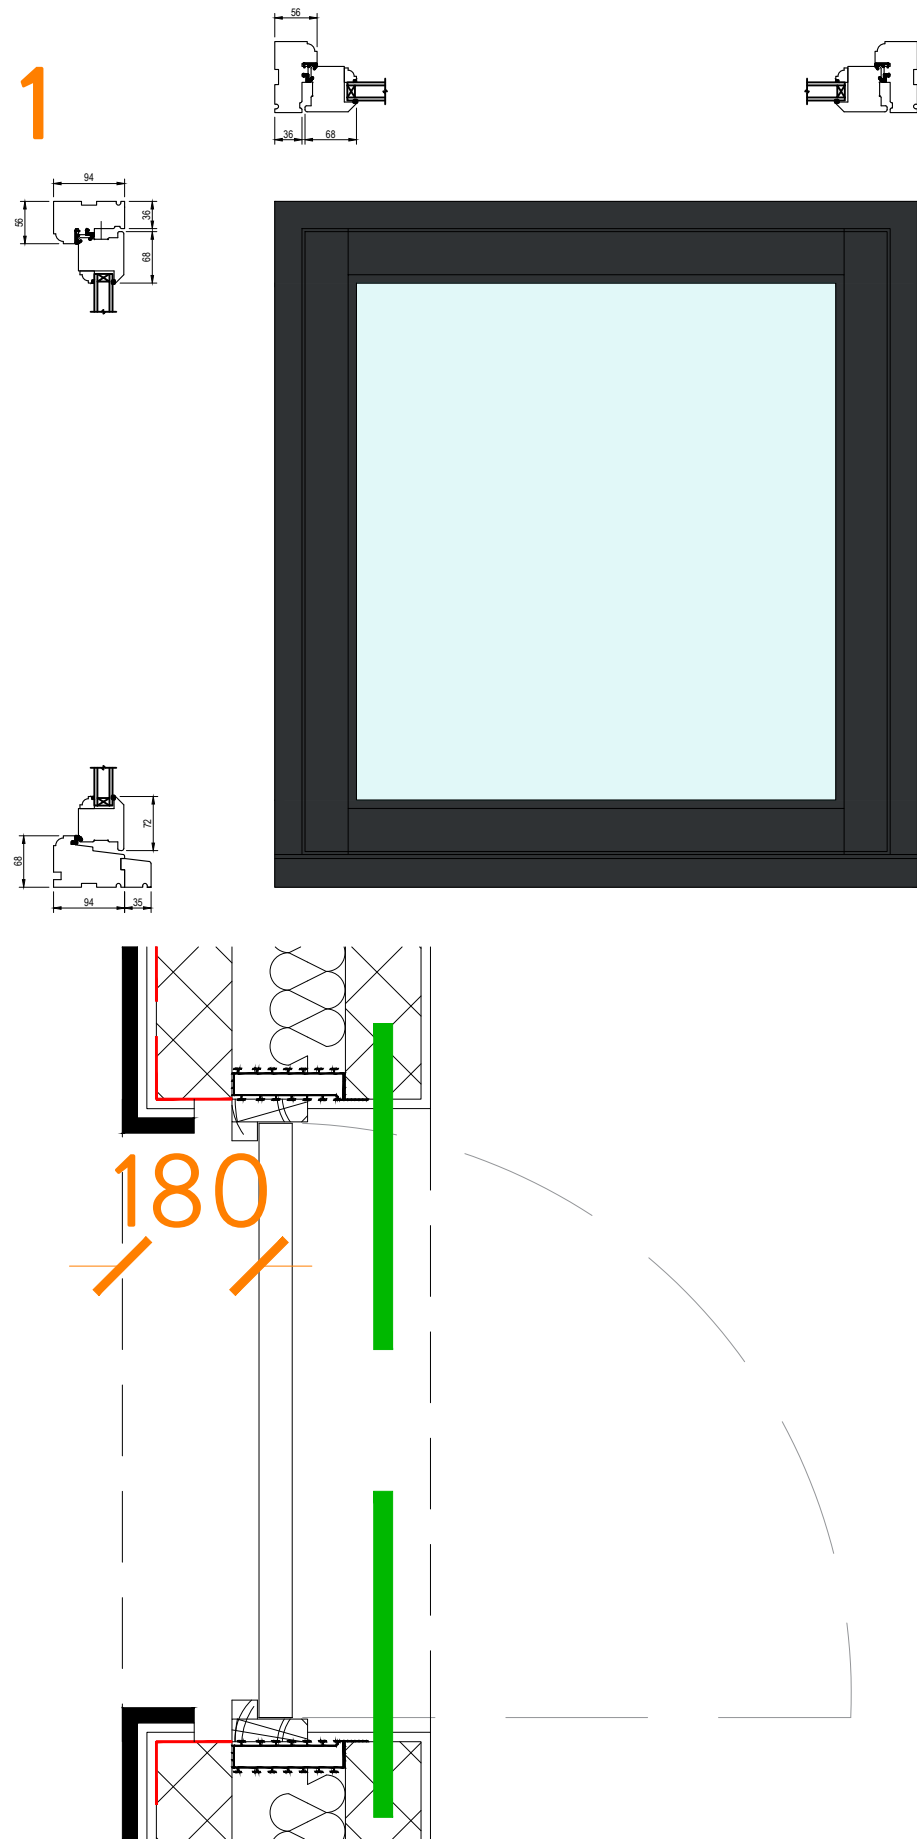

2021 NORTHERN DESIGN AWARDS FINALIST 2022 Best of Houzz Service BUILD 2021 Home Builder Awards BUILD Architecture Awards 2019	REVISION	DESCRIPTION	DATE	NOTES	STATUS PLANNING DRAWING ORANGE DESIGN STUDIO. ARCHITECTURAL PRACTICE hello@orangedesignstudio.co.uk 59A, Huddersfield Road, Mirfield, WF14 8AA orangedesignstudio.co.uk 01924 650930 COPYRIGHT © ORANGE DESIGN STUDIO LIMITED	PROJECT TITLE 5 CLIFFE HILL LANE			
				1 ENGINEERED ACCOYA TIMBER WINDOW FRAME		DRAWING TITLE OPENING DETAILS			
				2 POWDER COATED ALUMINIUM ENGINEERED DOOR FRAME		SCALE 1:10	DRAWN EG	CHECKED JH	PROJECT REFERENCE ODS 25/1105
				3 POWDER COATED STEEL ORIEL BOX WINDOW		PAPER SIZE A2	DWG NUMBER (70)001	DATE 11/03/26	REVISION /
				4. SIDE DOOR TO BE EXISTING WEST ELEVATION DOOR REUSED IN EXTENSION		CLIENT MR & MRS BOTTOMLEY			
				NOTE: ALL NEW WINDOWS & DOORS TO BE RAL 9005					
				NOTE: ALL WINDOWS & DOORS TO BE REBATED BY A MIN OF 100MM FROM FINISHED EXTERNAL WALL					