


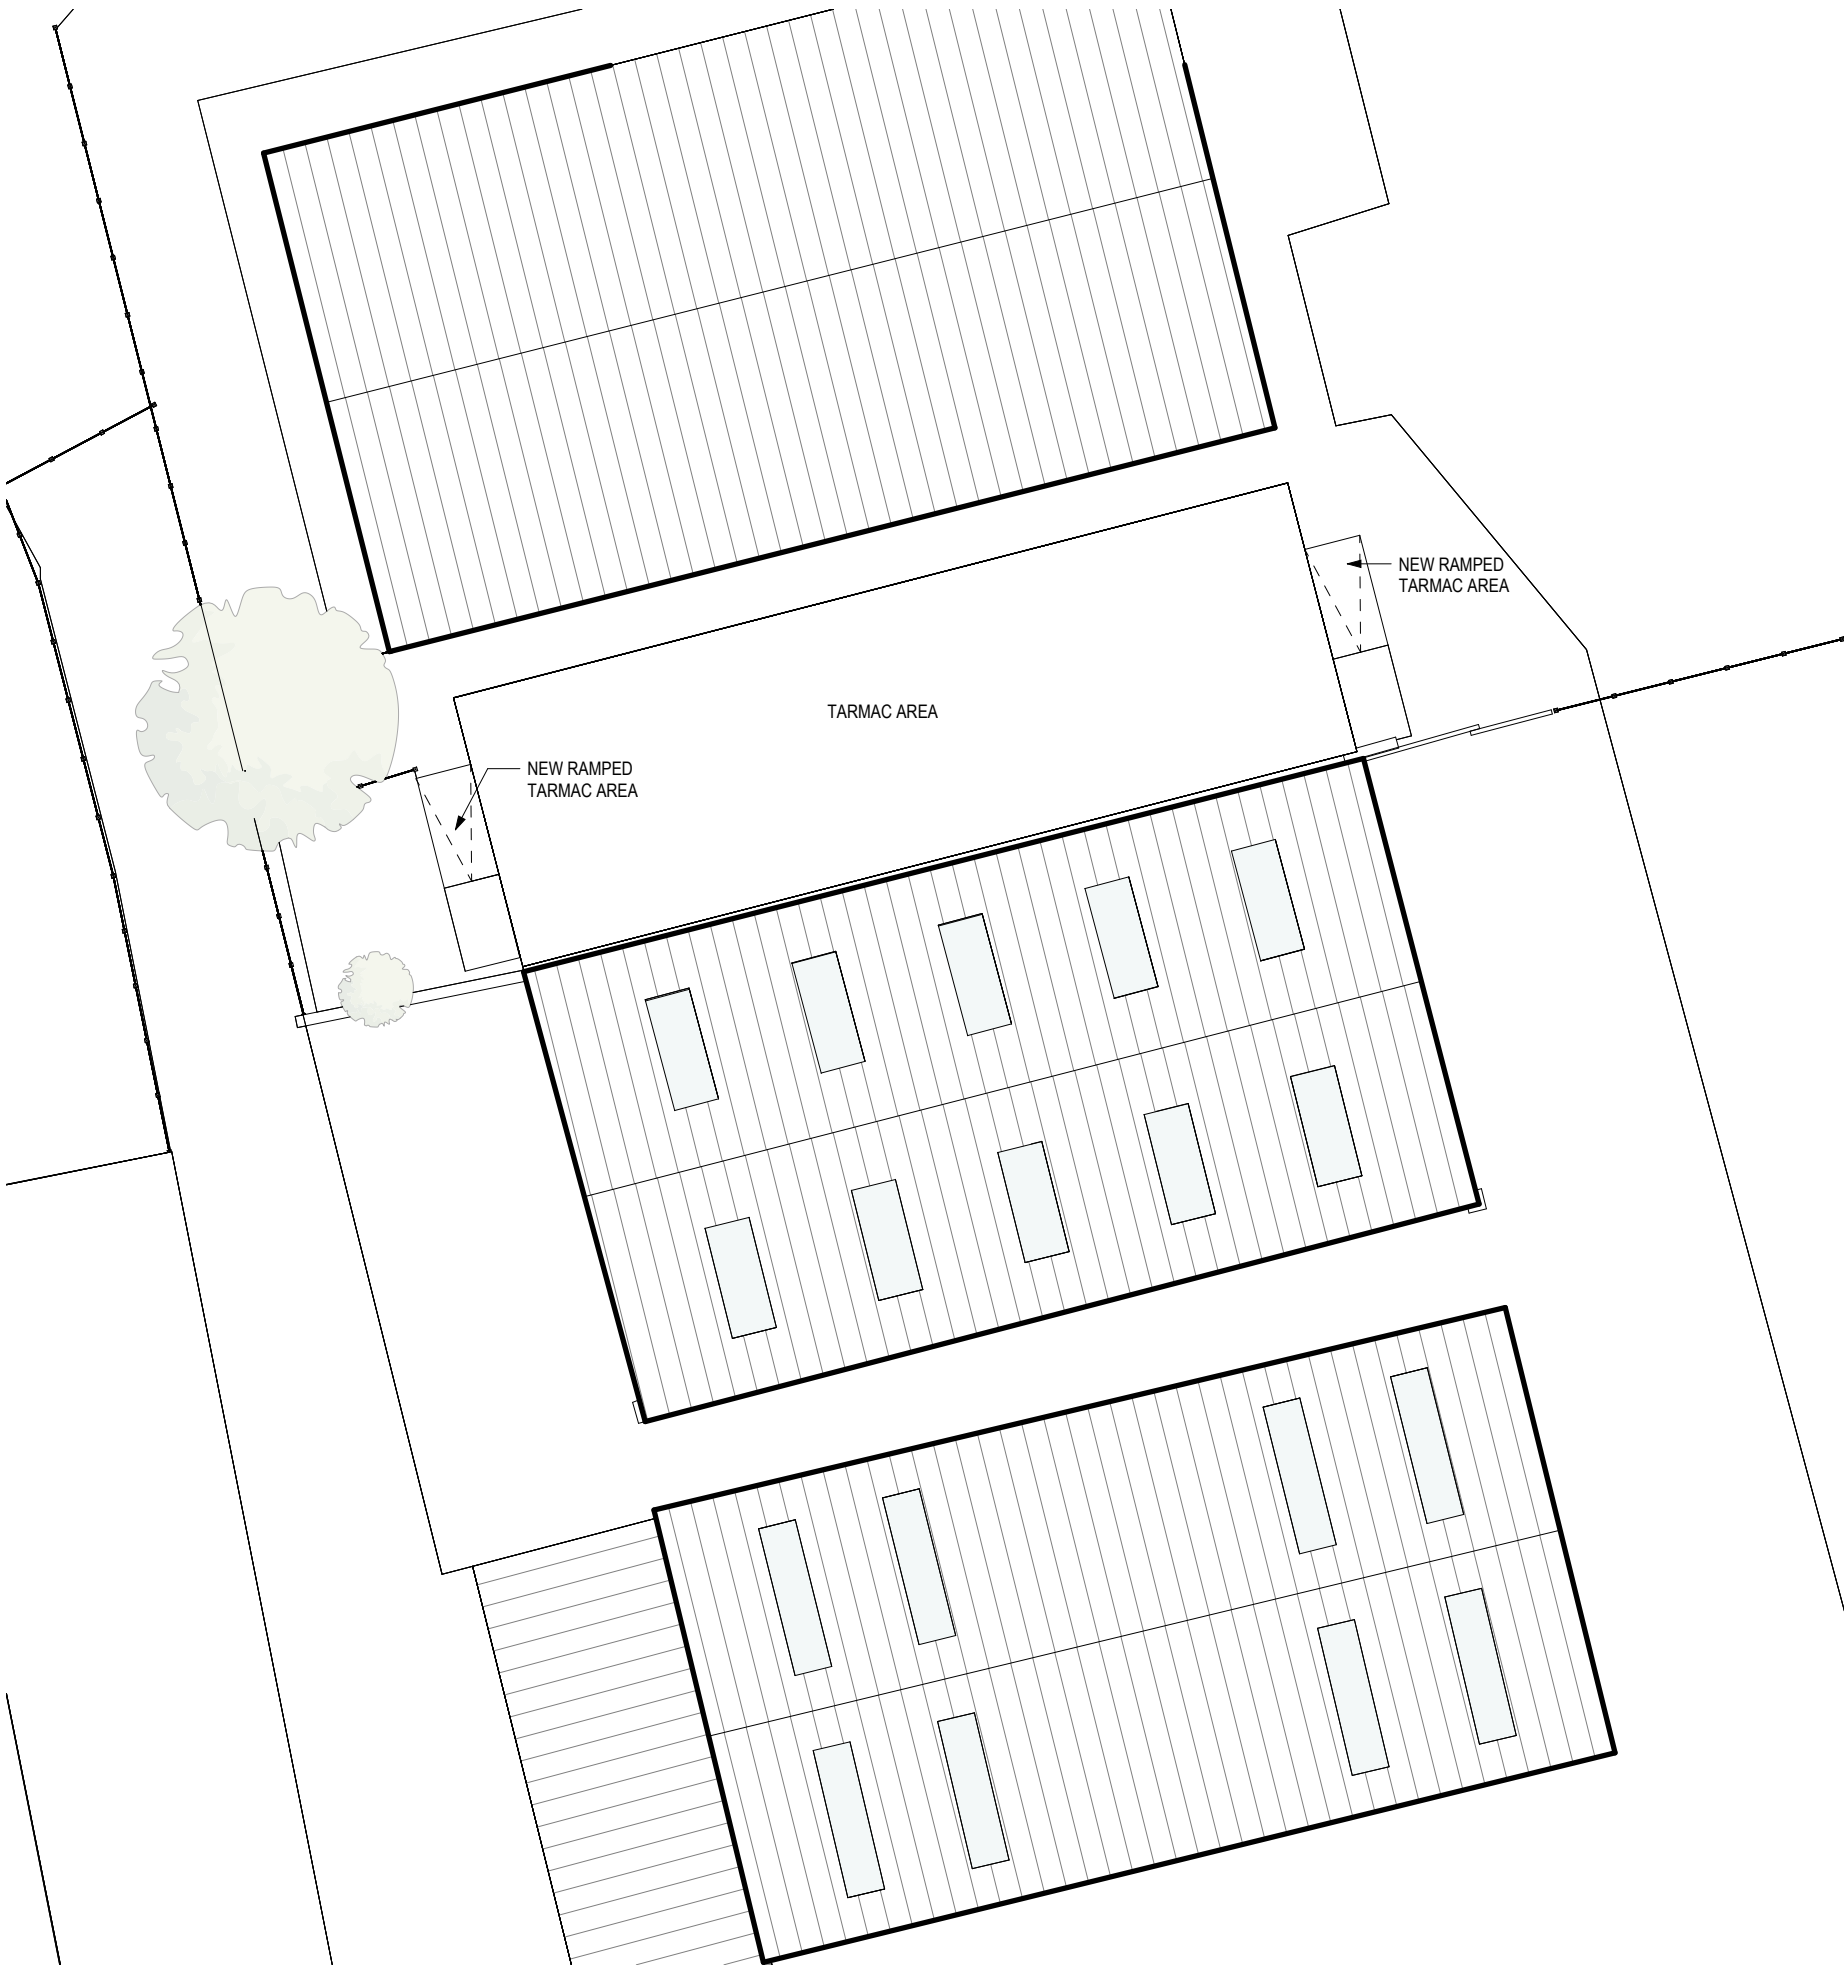

Proposed Site Plan

1 : 200

COPYRIGHT RESERVED:
The Copyrights to all designs and drawings are the property of Seven Architecture.
Reproduction or use for any purpose other than that authorised by Seven Architecture is forbidden.

GENERAL NOTES:

1. All dimensions to be checked on site. The Contractor shall verify and be responsible for all dimensions.
2. DO NOT scale the drawing - The drawing must not be scaled for any purpose, refer to written dimensions only.
3. Any queries or doubts, drawing errors, omissions or divergences shall be reported to Seven Architecture without delay and prior to works being carried out. This drawing is subject to statutory approvals.
4. All works are to be in accordance with the planning approval and my subsequent approved Local Authorities planning correspondence including drawings, documents and reports.
5. All works are to comply with the Building Regulations, British Standards, Code of Practice and any Local Statutory requirements.
6. All works are to comply with current Health & Safety Legislation, HSE recommendations / guidance and the current CDM regulations.
7. All architectural drawings are to be read in conjunction with the relevant architectural specifications and outline specification sheets.
8. All the details and setting-out drawings to be read in conjunction with the relevant consultants and subcontractor drawings.
9. All details and setting-out drawings are design intent only. Final arrangement is subject to design development and coordination with Design Team consultants and relevant subcontractors.

REV:	DESCRIPTION:	DATE:	DRAWN:	CHECK:
P01	Planning Issue	08/07/2026	WR	SP

DRAWING SCALE:
1:200 @ A3

0 2m 5m
1:200

KEY PLAN (NTS):

N

CLIENT:
Barnsley College

PROJECT TITLE:	SEVEN REF:
Wigfield Farm Classrooms	20983

DRAWING TITLE:
Proposed Site Plan

PROJECT	ORIGIN	FUNCTION	SPATIAL	FORM	DISCIPLINE	NO.#	REVISION
WFC	SEV	ZZ	ZZ	D	A	00513	P01

STATUS CODE:
(ISO 19650)
ISSUE
PURPOSE: PLANNING

seven.

SEVENARCHITECTURE.CO.UK Studios at:

Unit 1.3 Wauk Mill 51 Bengal St MANCHESTER M4 6LN t: 0161 236 5655	Clarendon House Victoria Avenue HARROGATE HG1 1JD t: 01423 709 807	Y Neuadd Lwyd Dolwyddelan CONWY LL25 0SJ t: 01286 875120
--	--	--