





FRONT ELEVATION

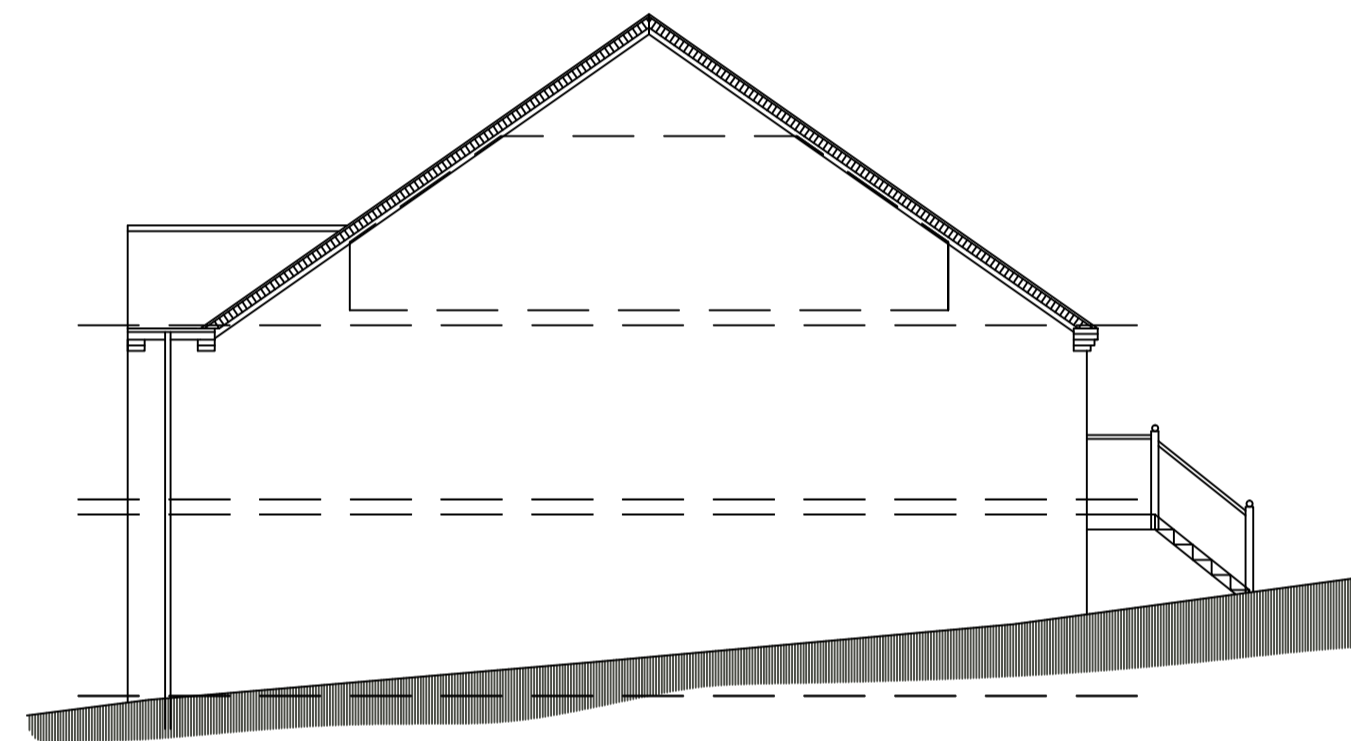


SIDE ELEVATION




SIDE ELEVATION

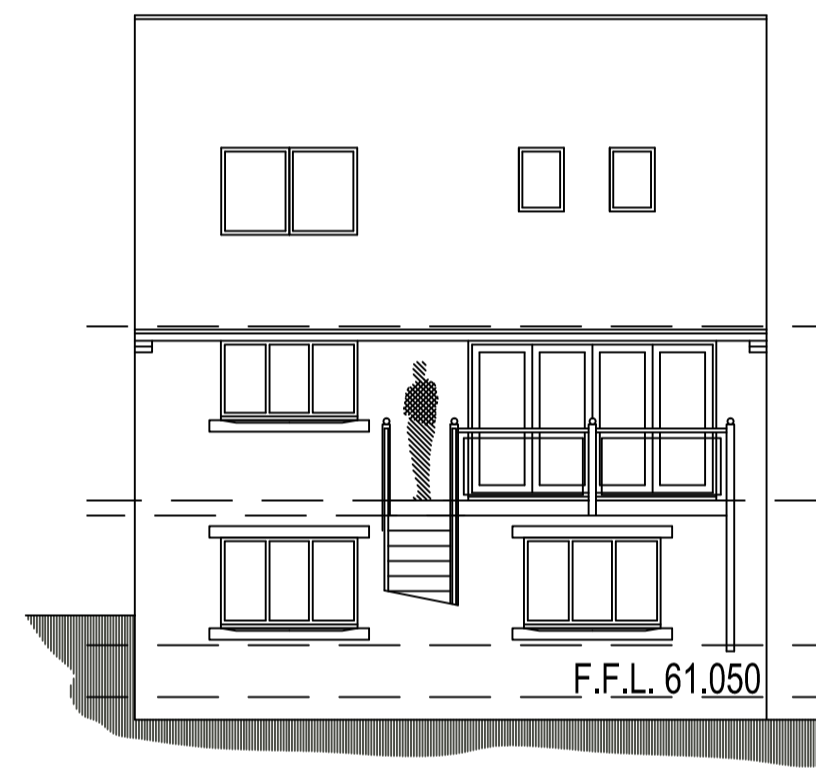


REAR ELEVATION

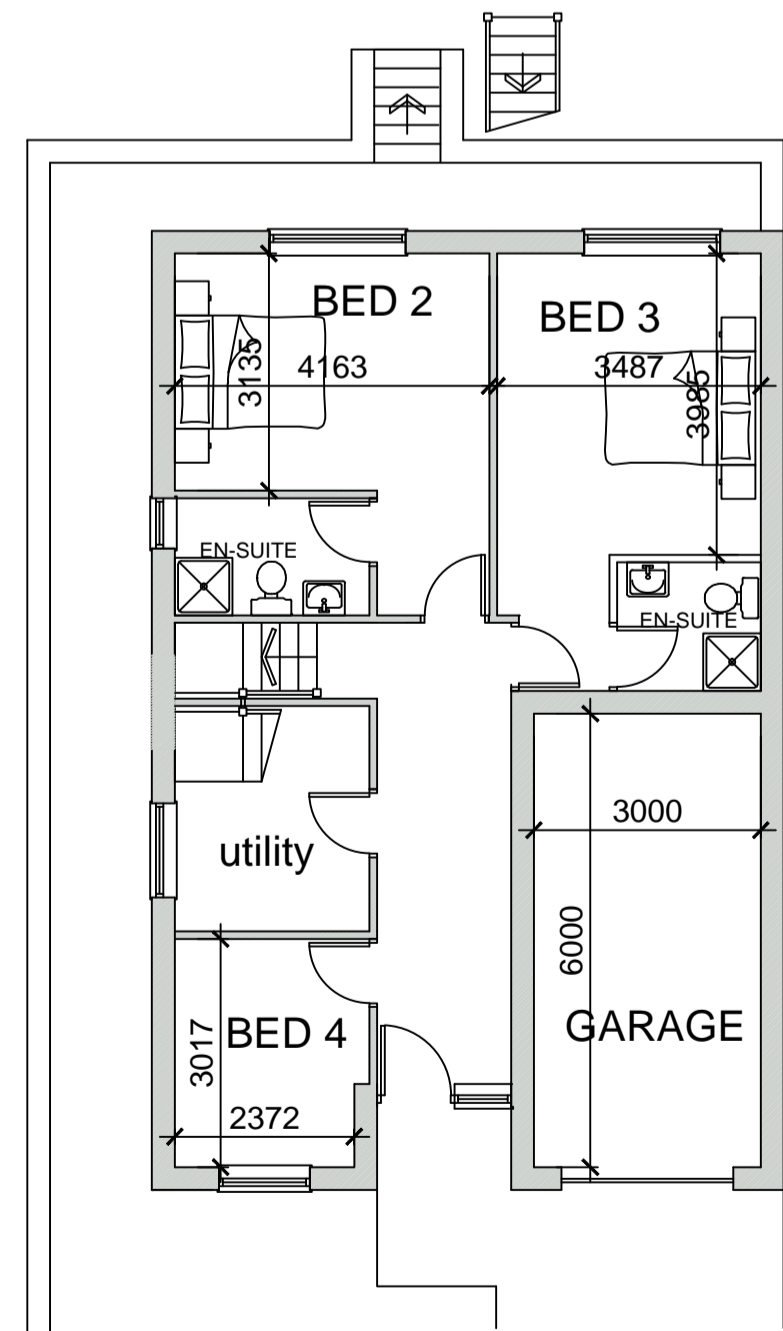


GROUND FLOOR PLAN

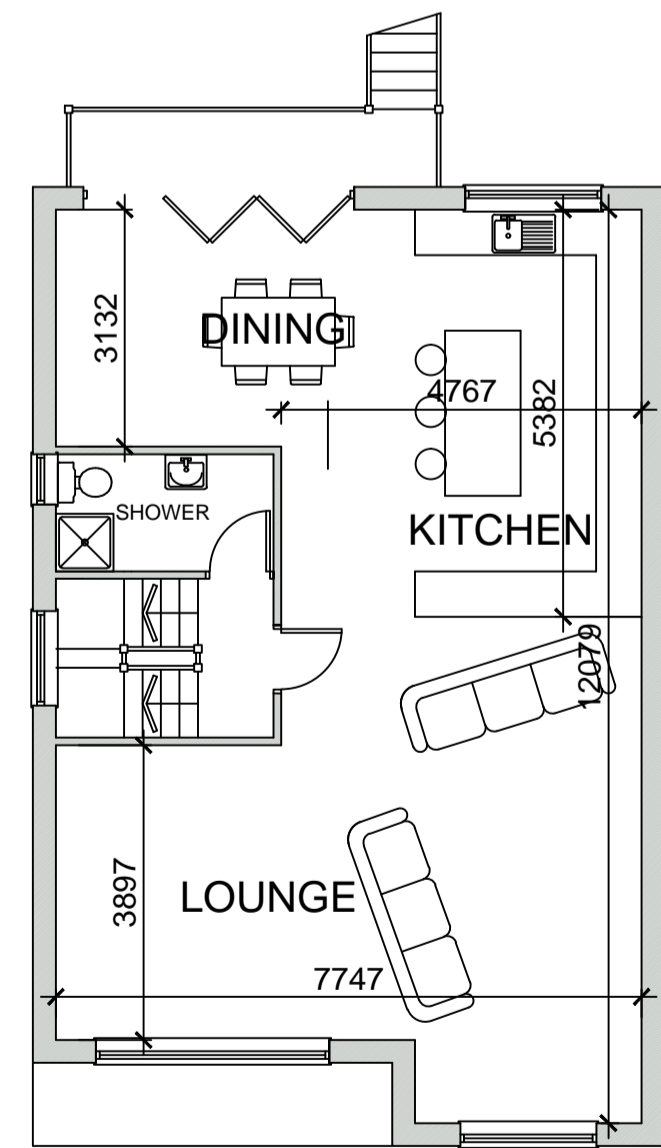

FIRST FLOOR PLAN

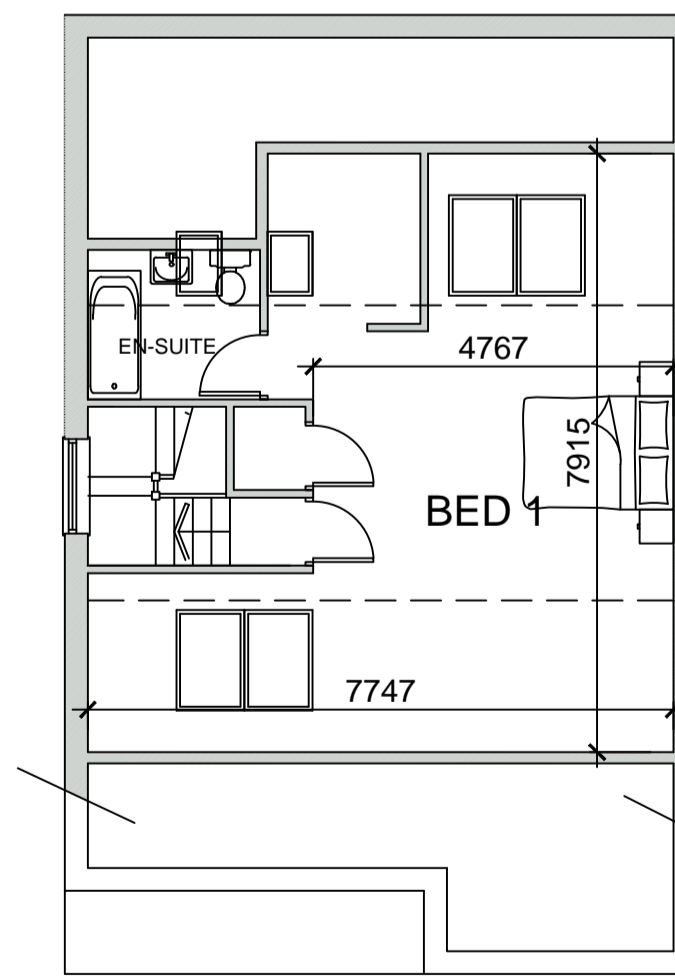

SECOND FLOOR PLAN

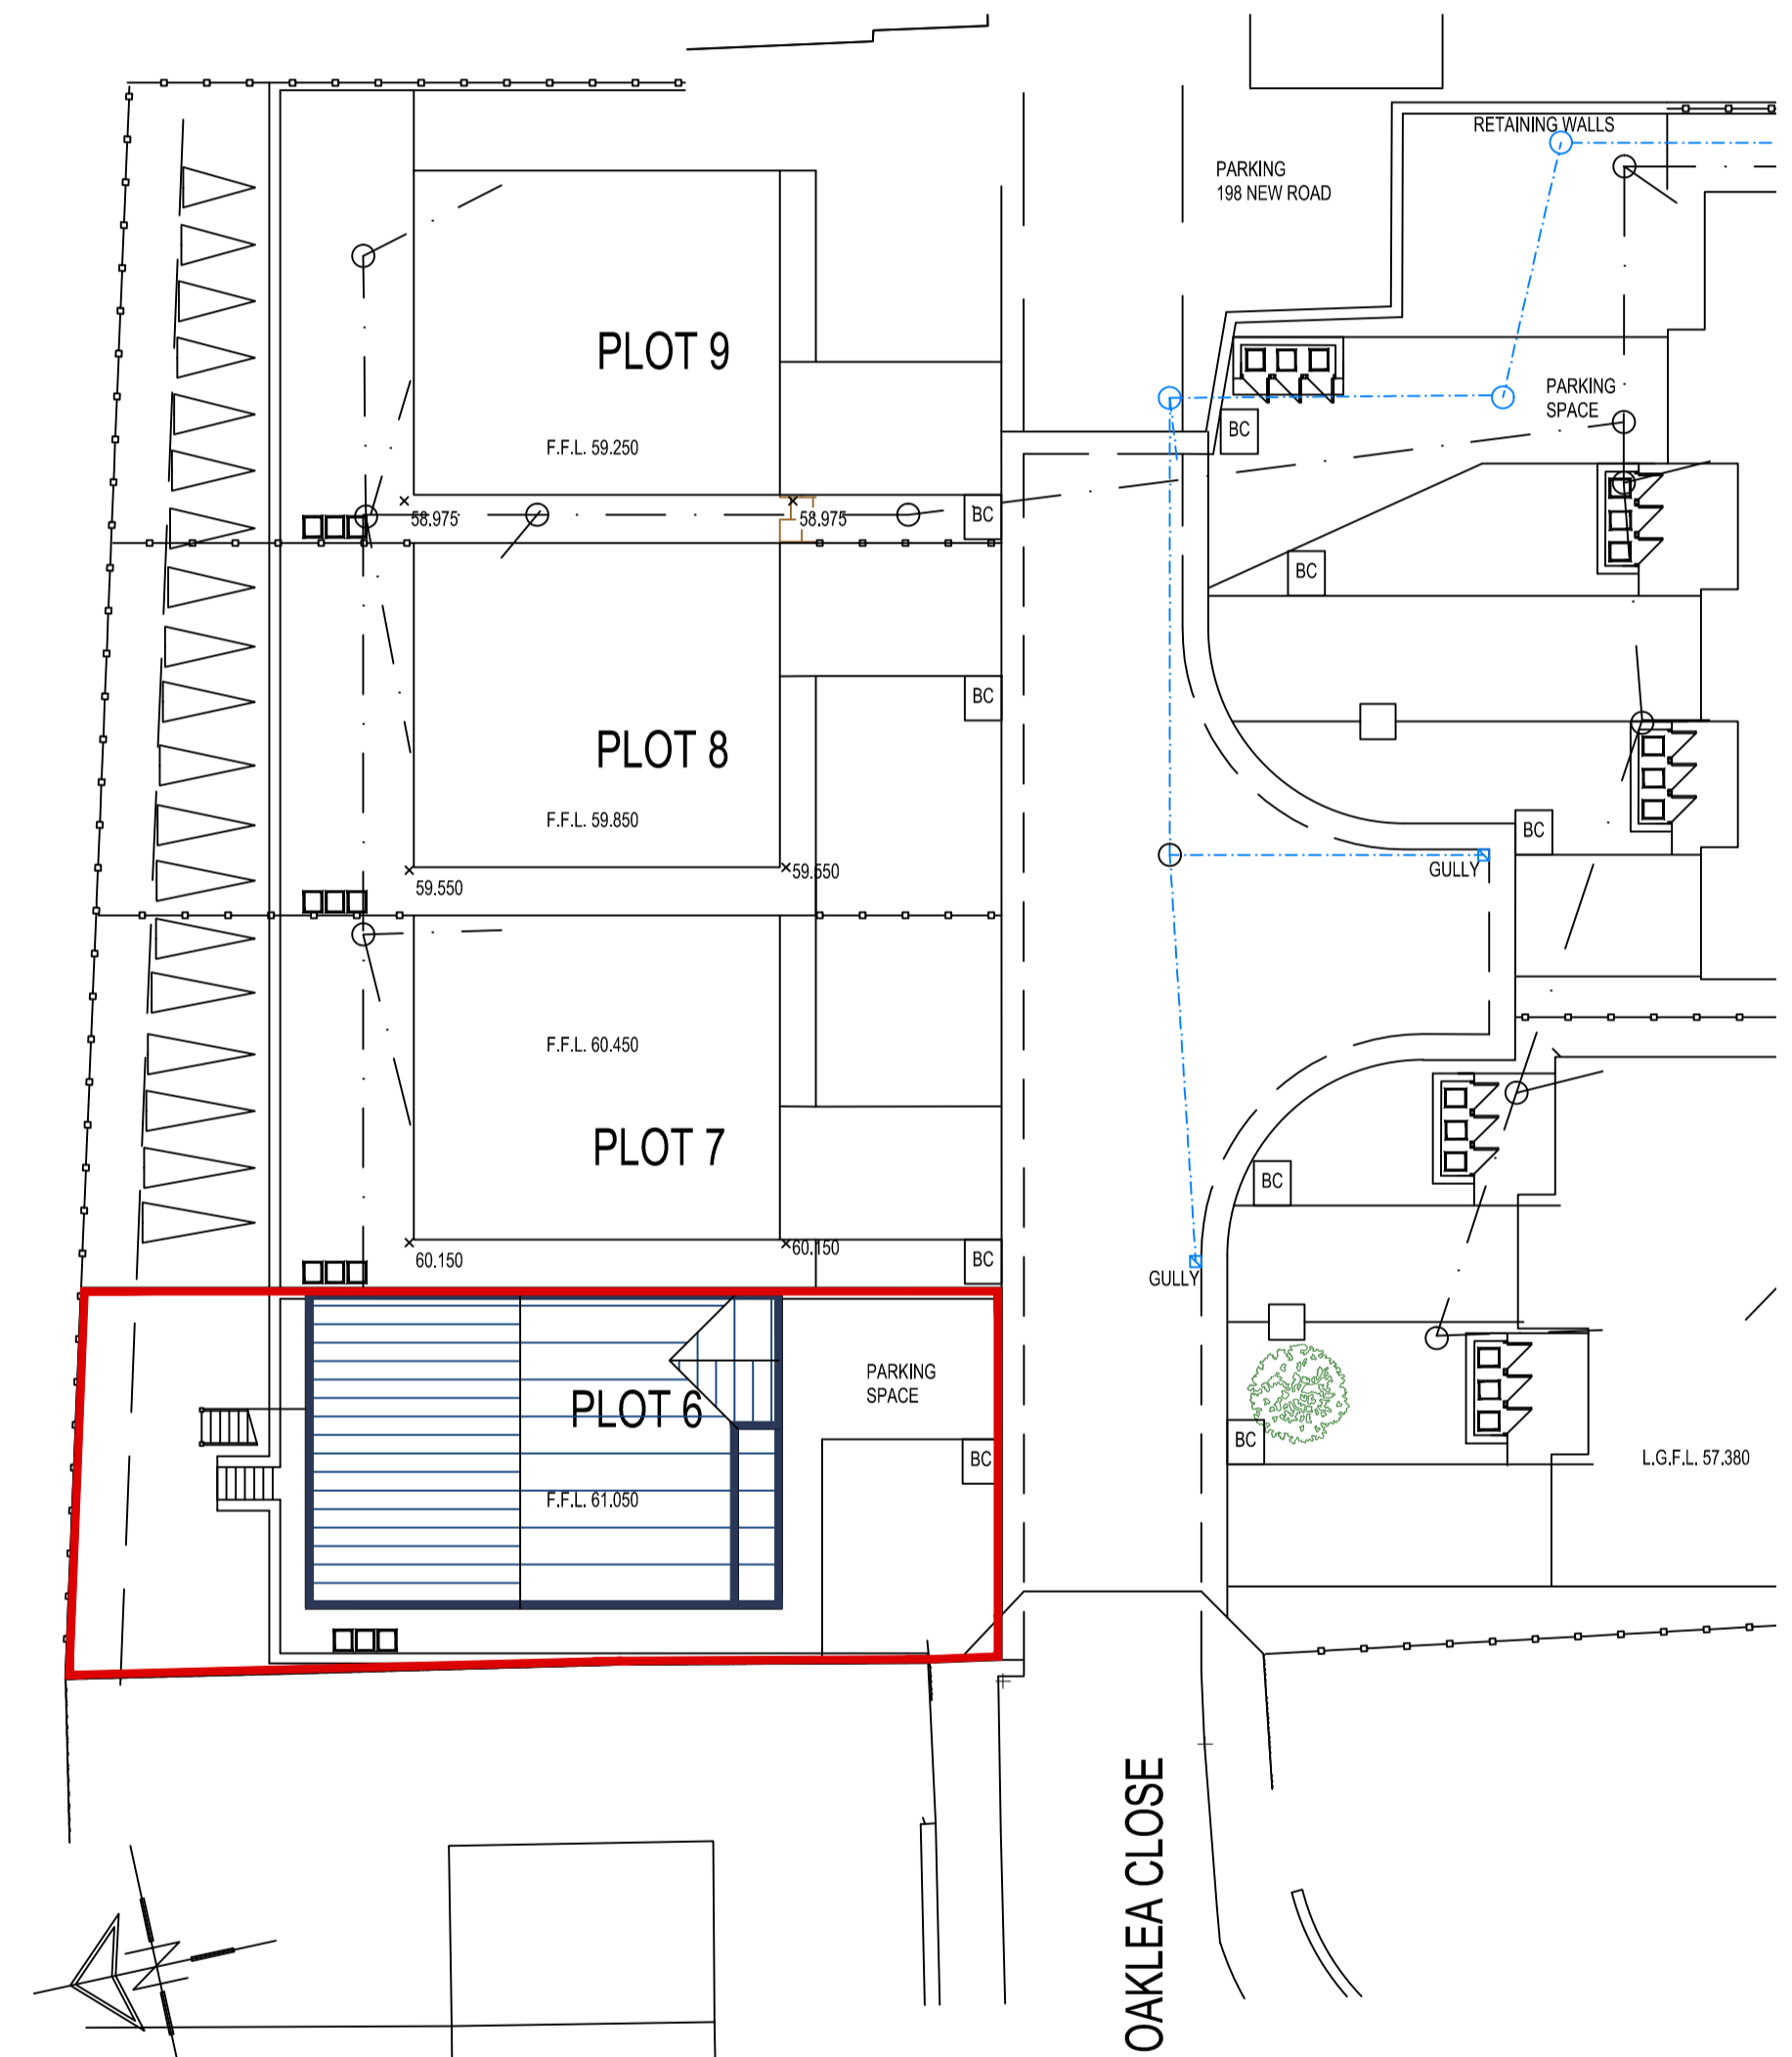

SITE PLAN
SCALE 1:500

		8 MORSTON BUSINESS PARK, WHALEY ROAD, BARUGH GREEN, BARNSELY, S75 1HQ		Phone: 01226 208482 Fax: 01226 283030 Email: info@whiteaguspartnership.co.uk Web: www.whiteaguspartnership.co.uk	
ARCHITECTURAL SERVICES AND SURVEYORS				Project: RESIDENTIAL DEVELOPMENT LAND OFF OAKLEA CLOSE STAINCROSS, BARNSELY	
Client: MR P. SHAW				Date: MAY 2015 Scale: 1:100 @ A1	
Drawing Title: PLANS AND ELEVATIONS PLOTS 6				Ref: 15-015 Dwg. No: 02 Rev: A	
Date	Suffix	Description	Date	Suffix	Description
11-05-15	A	MINOR INTERNAL ALTERATIONS			