



Basement

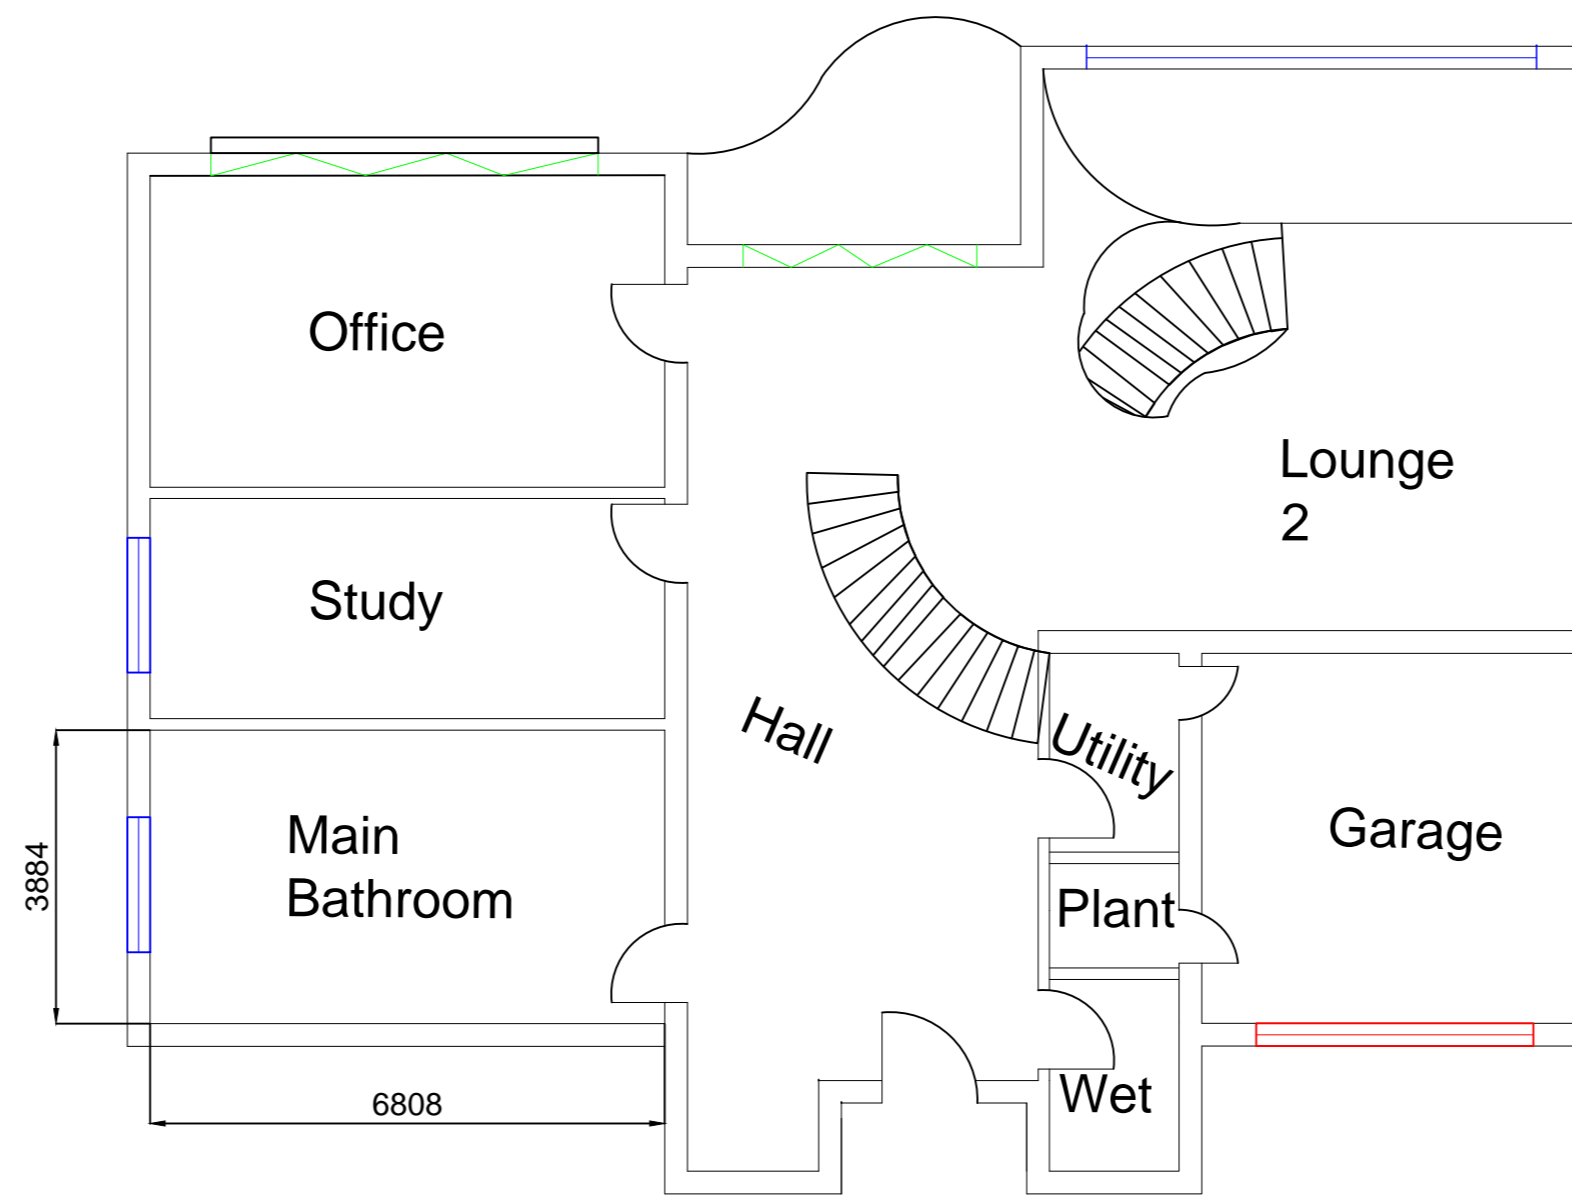


Ground Floor

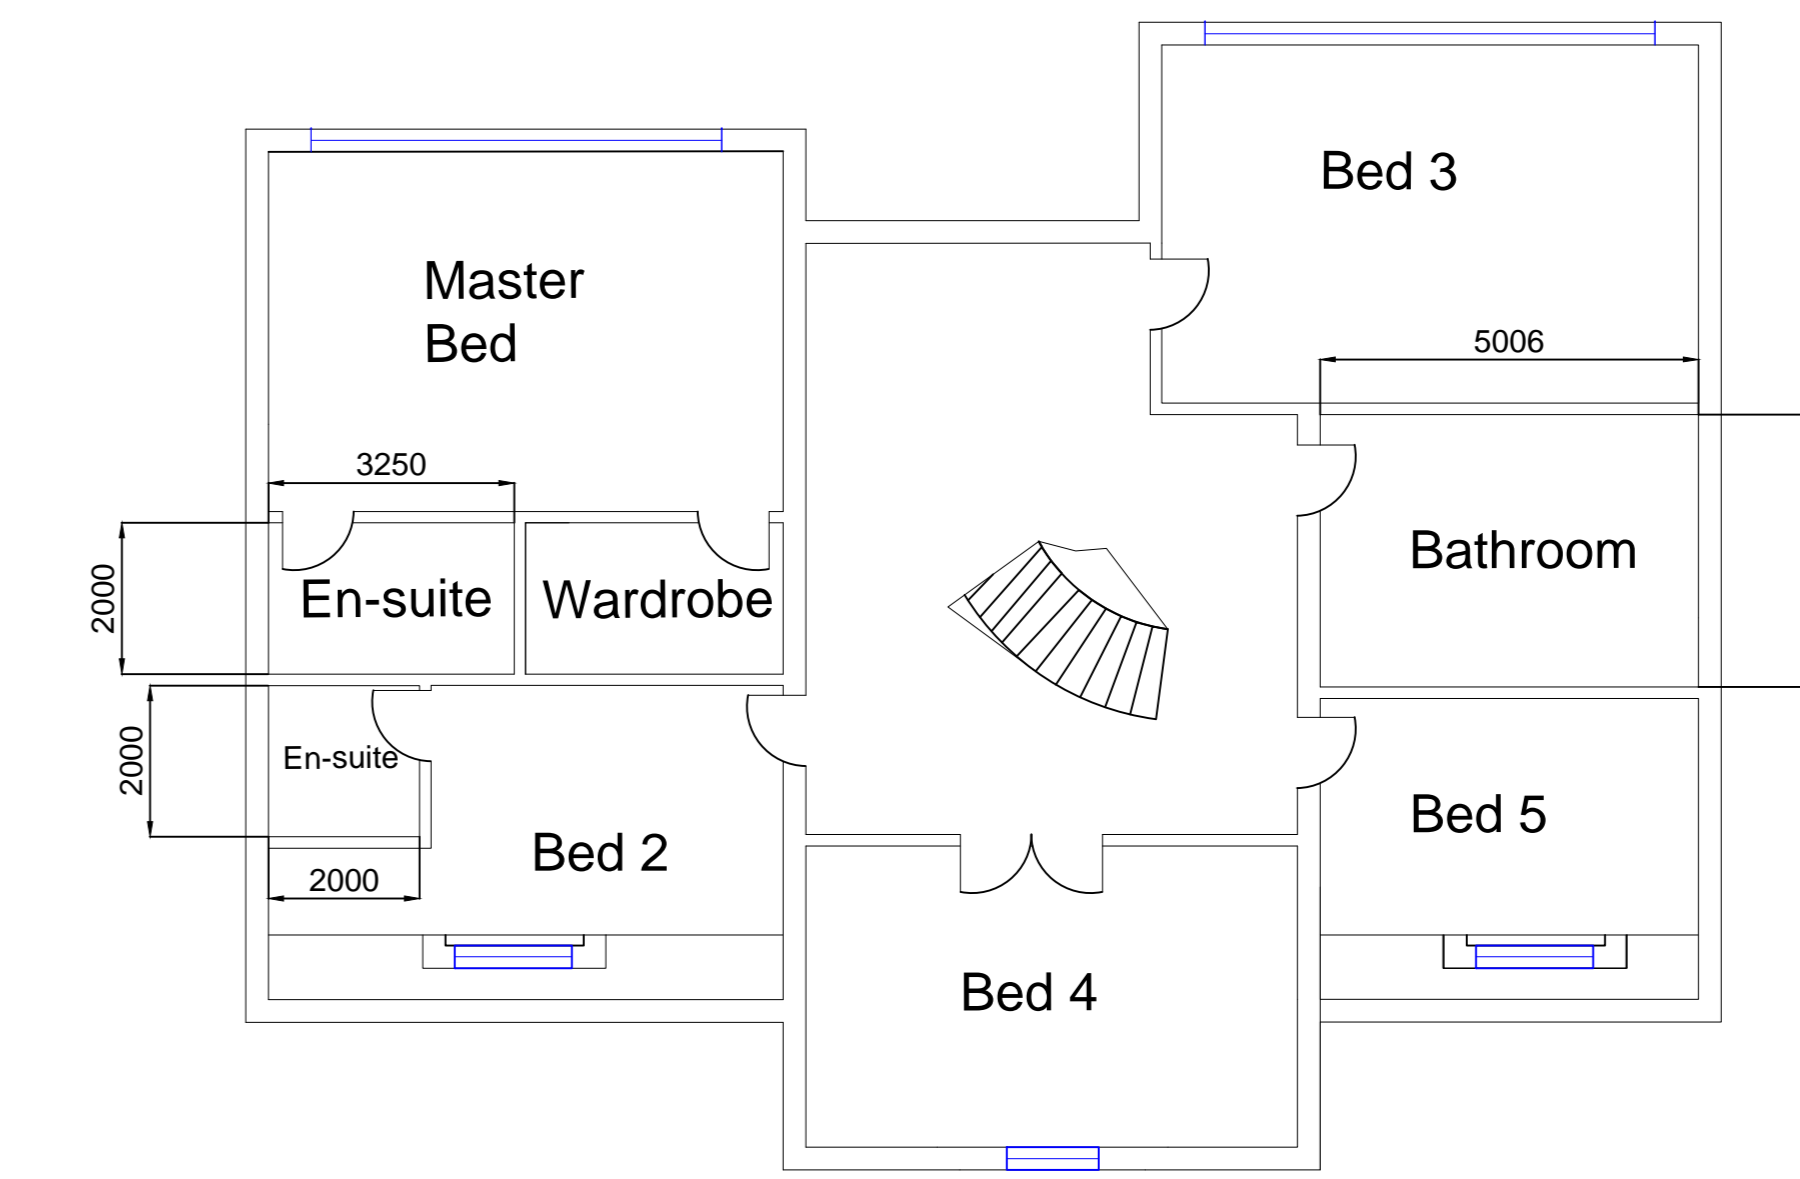


First Floor




Rear Elevation

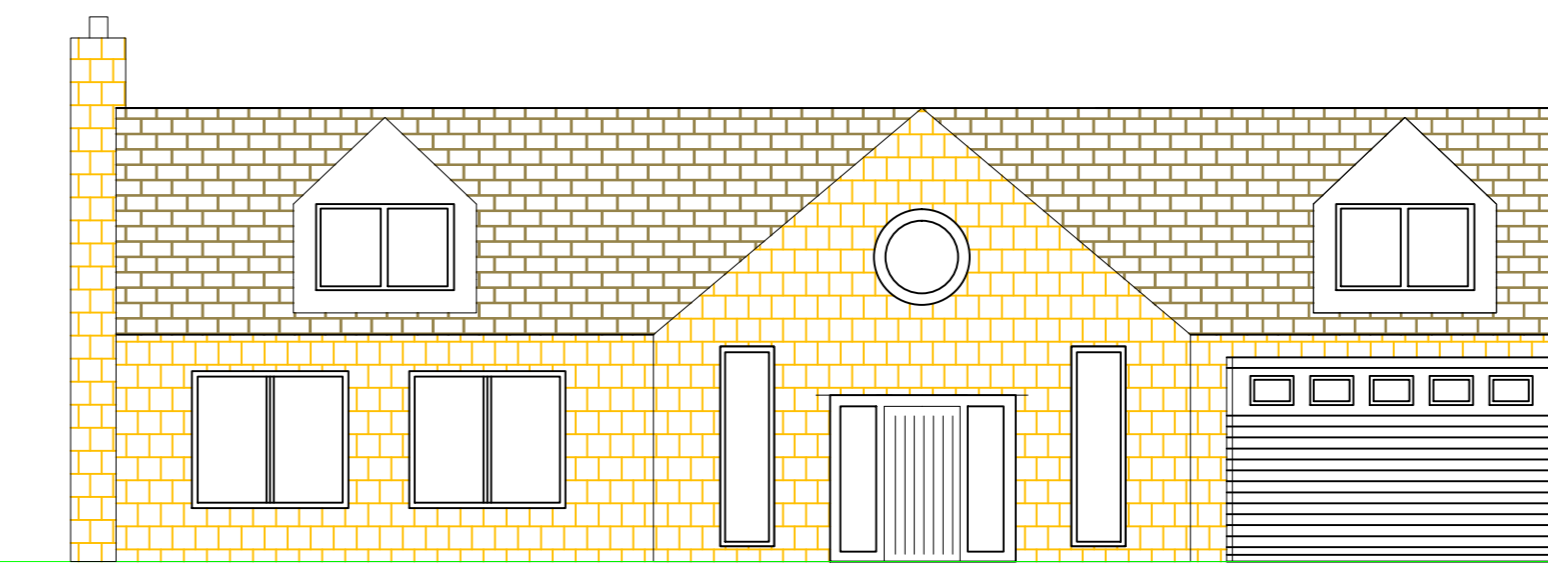


Front Elevation

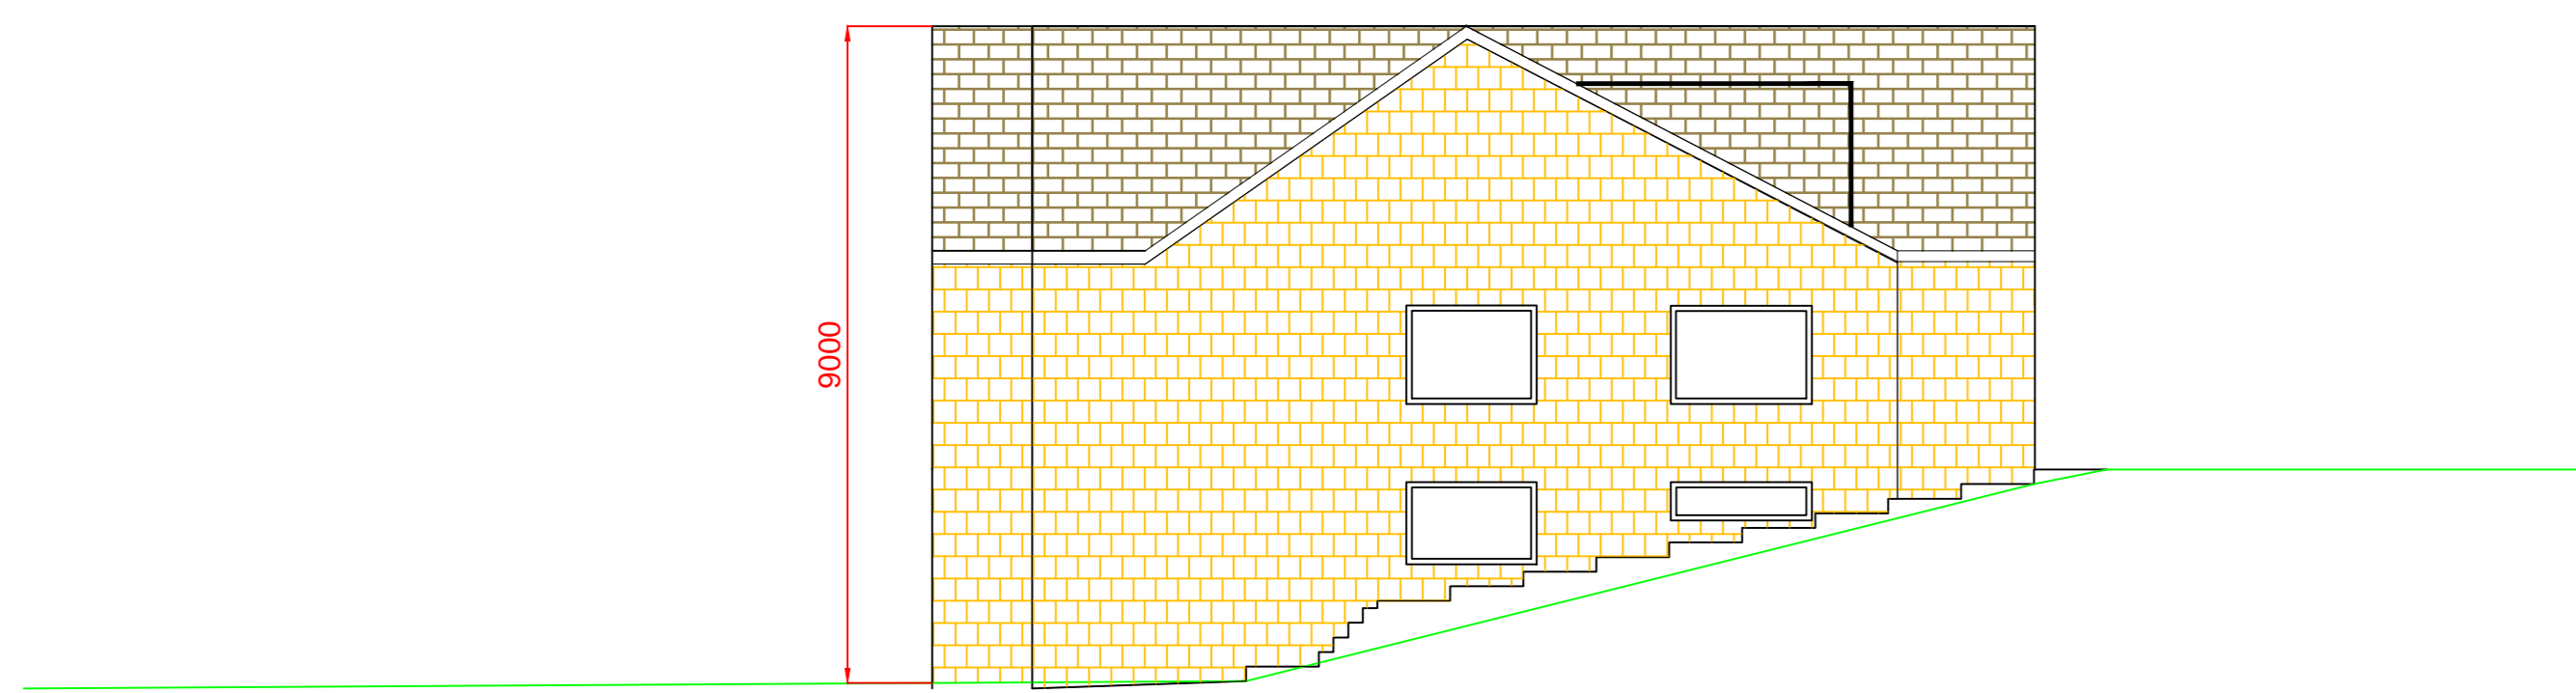

West Elevation

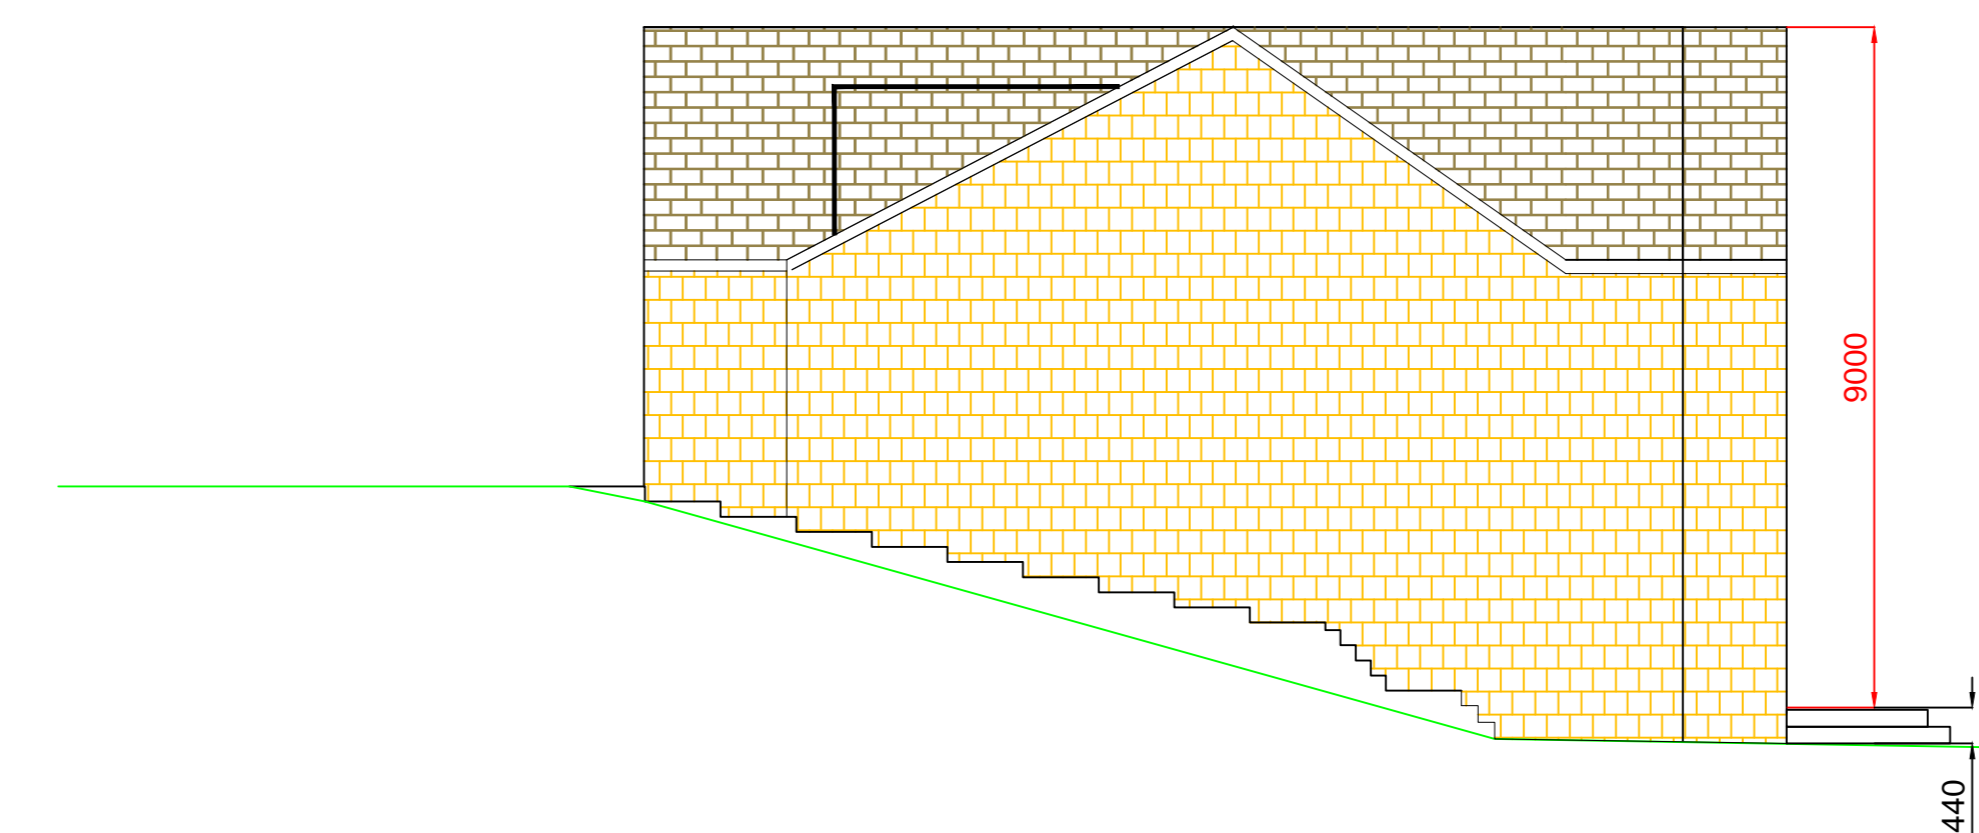

East Elevation

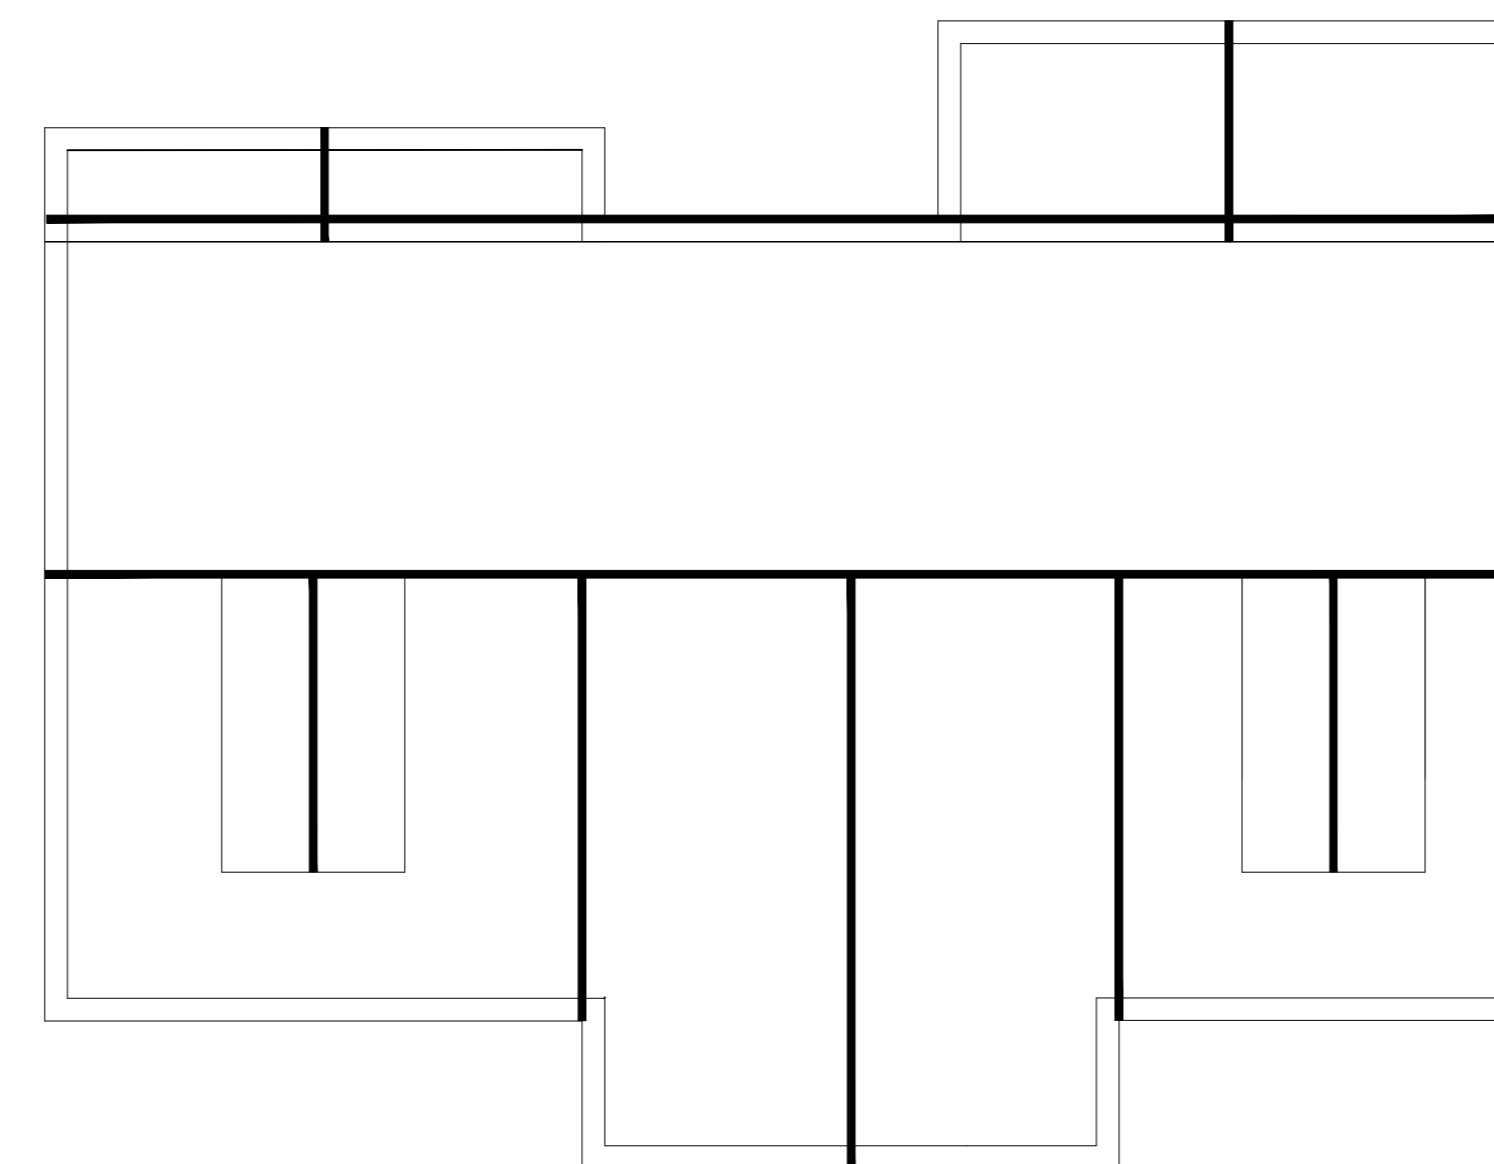

Roof Layout

Rev.	By	Amendments	Date
B	SC	Complete re-model.	09/13

Consultant
PLANNING CONSULT LTD
 Digital Media Centre,
 County Way,
 Barnsley,
 S70 2JW,
 Tel 01226 716529

Project (Client)
Miriam Charnock,
Parklands, The Horcroft,
Cawthorne, S75 4HS.

Drawing title
PROPOSED LAYOUT

Scale 1:200	Drawn SC	Checked	Date 30/01/2013
-----------------------	--------------------	---------	---------------------------

Drawing No. D/DT/MD/SC2	Revision B	File
-----------------------------------	----------------------	------