

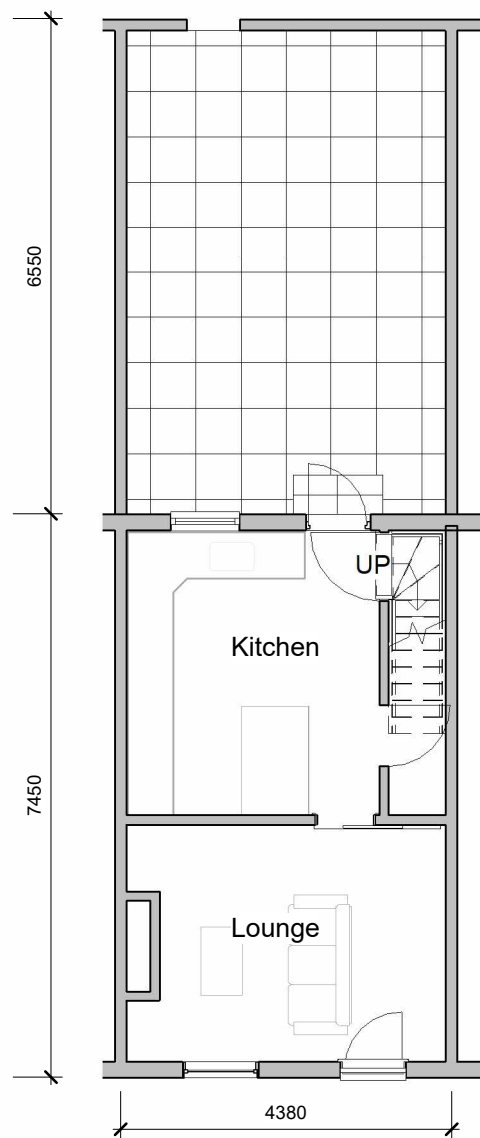


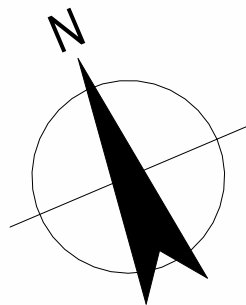

Ground Floor Plan

1 : 100

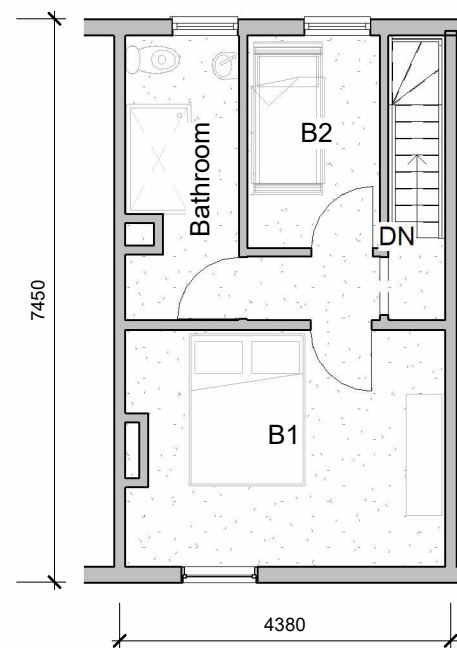

1st Floor Plan

1 : 100



Scale 1 : 100

Project Title
DEAN CLARKE
37 HONEYWELL ST, BARNSLEY. S711PU
PROPOSED SIDE EXTENSION

Drawing Title
Existing Floor Plans

Revision Note:

Issued for Pre-Planning

Scale	Drawn By	Date
1 : 100	BN	14.01.25

Drawing No.	Revision
NCDB- DCL- A102	B

Area Schedule

Total Area

59 m²

NORTH CONSTRUCTION:
DESIGN & BUILD
from conception to completion

26 Church St.
Gawber
S.Yorks
S75 2RH
Tel: 01226 828972
Mob: 07974116241

ORIGINAL SHEET SIZE A3 - DO NOT SCALE FROM THIS DRAWING

CONTRACTORS MUST CHECK ALL DIMENSIONS ON SITE. ONLY FIGURED DIMENSIONS TO BE WORKED FROM DISCREPANCIES MUST BE REPORTED TO THE DESIGN OFFICE BEFORE PROCEEDING