



front elevation (south facing) as proposed 1:50



rear elevation (north facing) as proposed 1:50

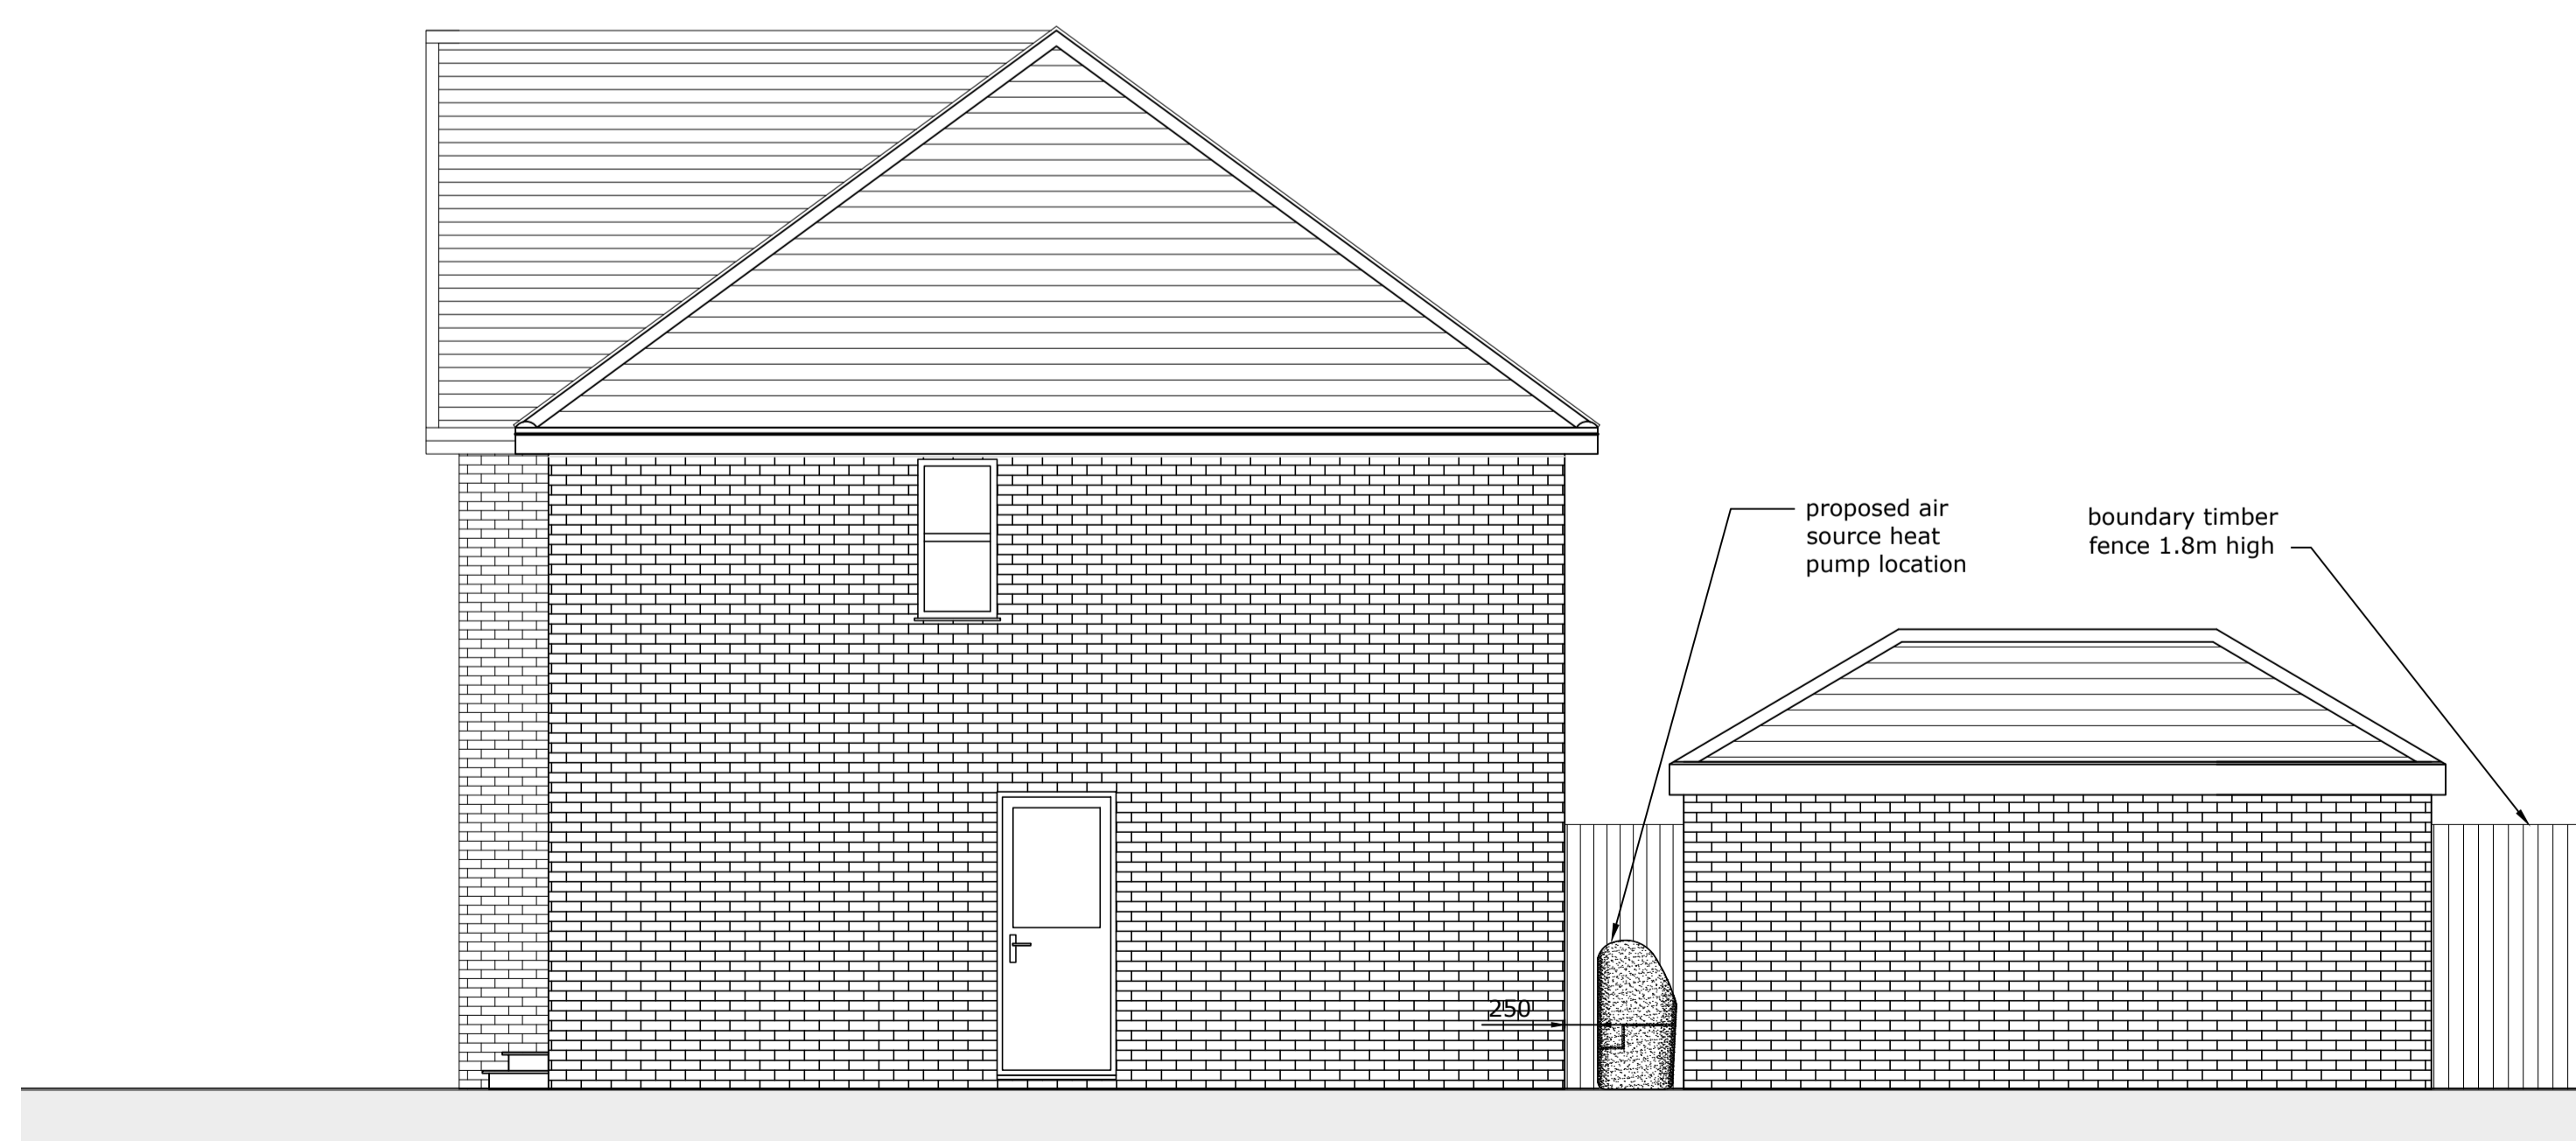

side elevation (east facing) as proposed 1:50

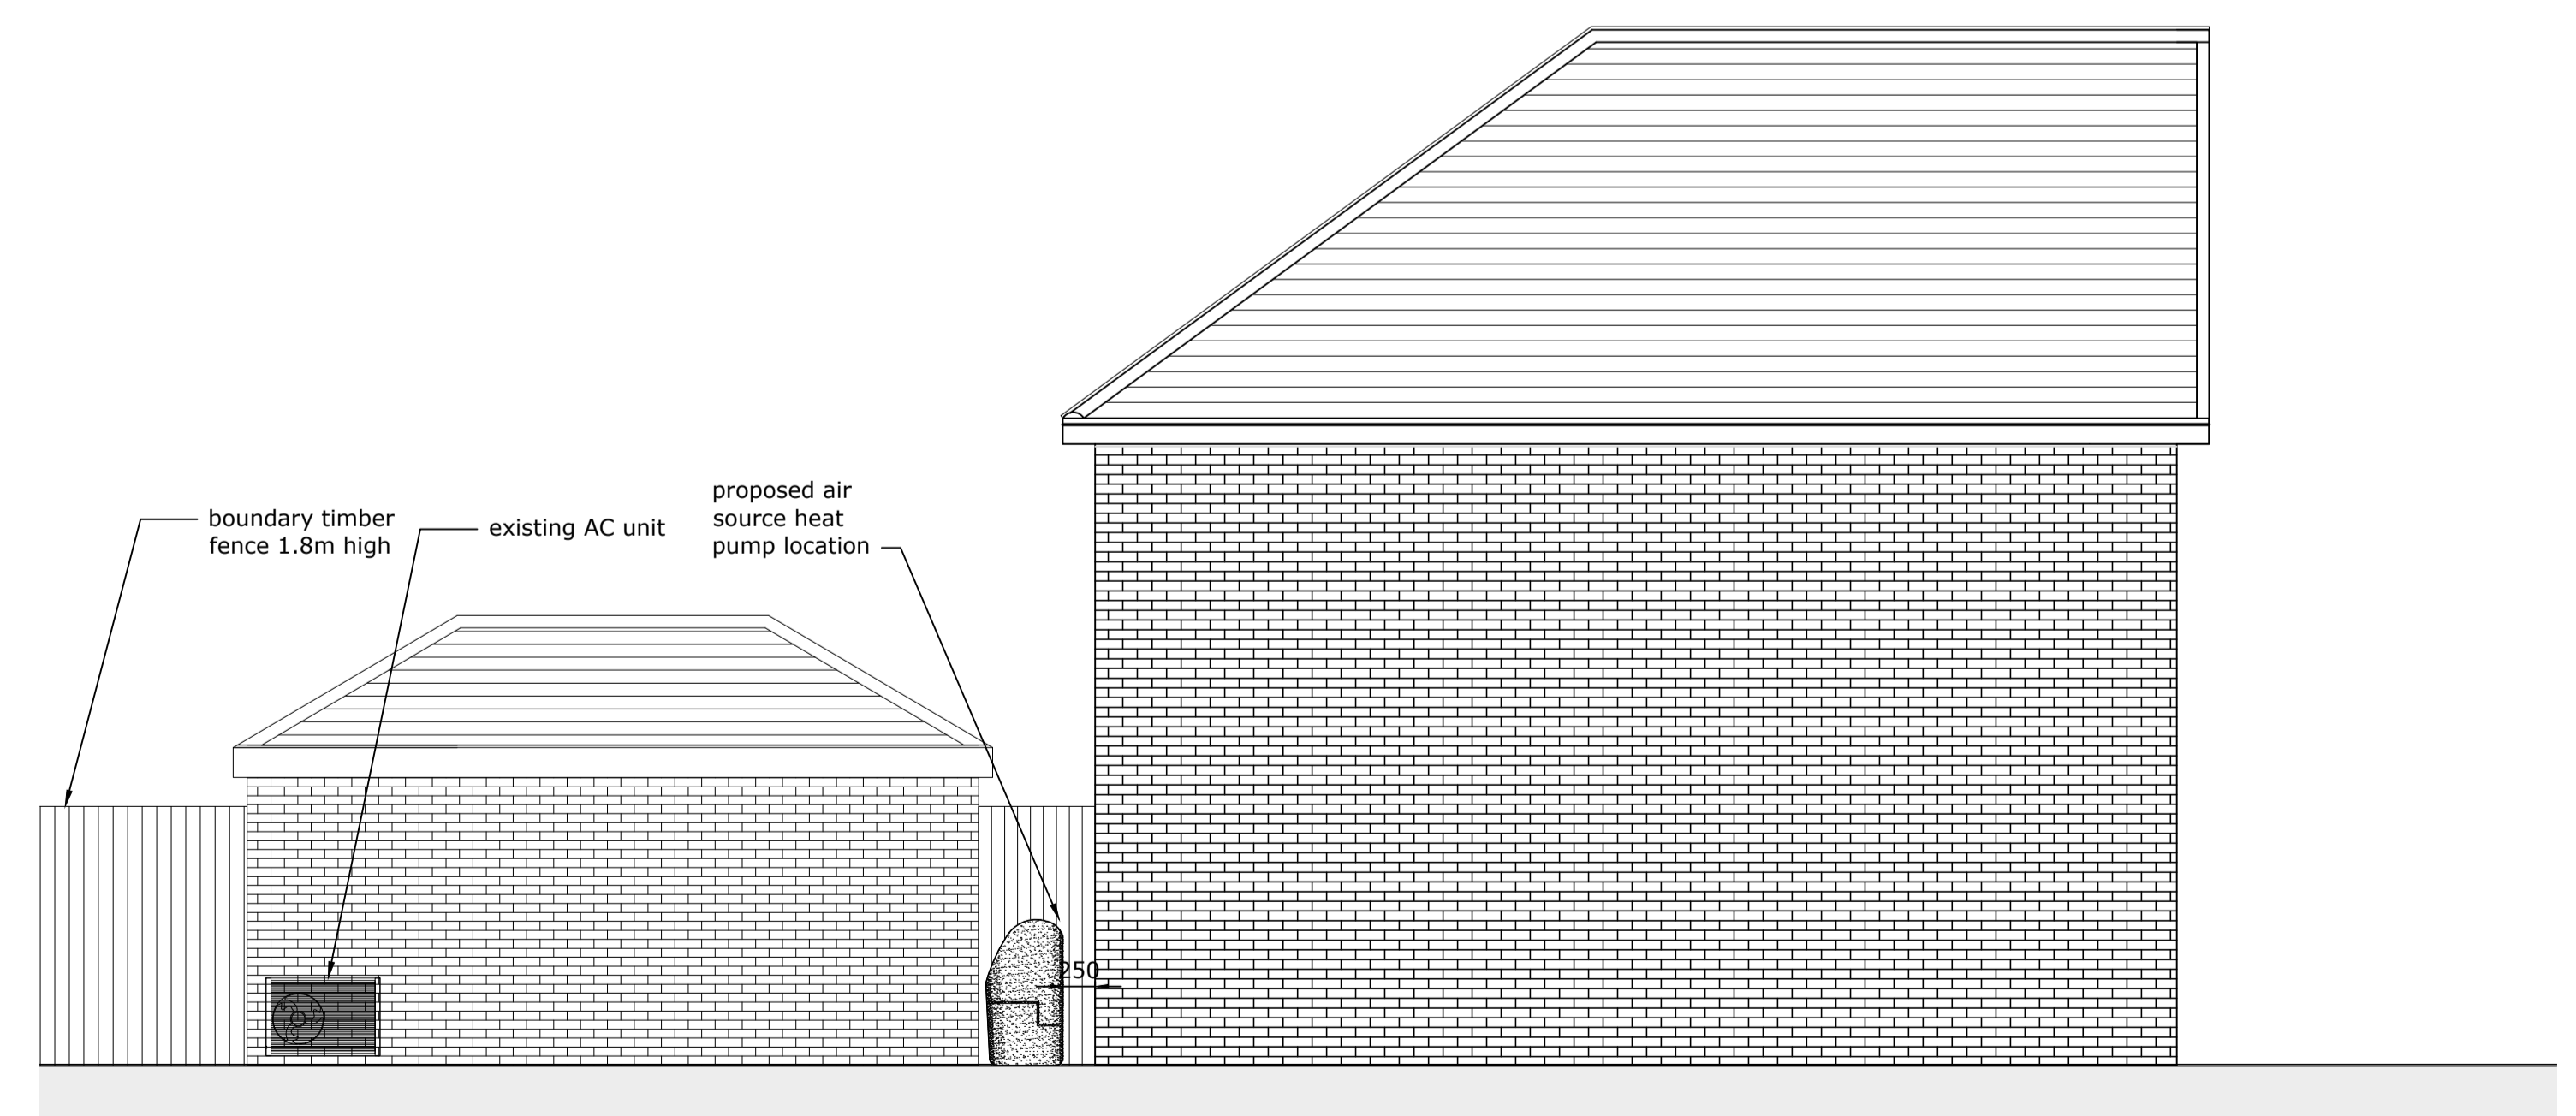


side elevation (west facing) as proposed 1:50



Client/Project:
 Craig Brown
 99 Newland Ave, Cudworth
 Barnsley S72 8XB

Project status:
 PLANNING (installation of air source heat pump)
 Drawing title:
 Elevations as proposed

Rev:	Description:	By:	Date:

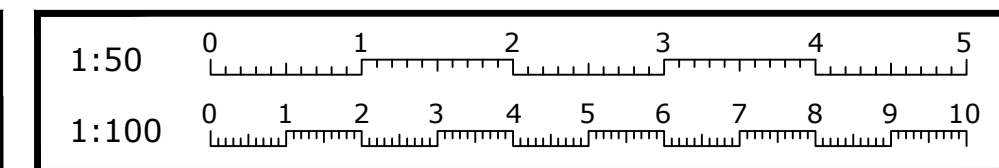

Scale: 1:50	Paper Size: A1	Drawn: O Sage	Checked: Kyle Holloway
Project ID: J-A0075D1	Drawing No: 04	Revision:	Date: 11.12.25