



**PROPOSED FRONT ELEVATION**  
SCALE 1:100




**PROPOSED SIDE ELEVATION**  
SCALE 1:100

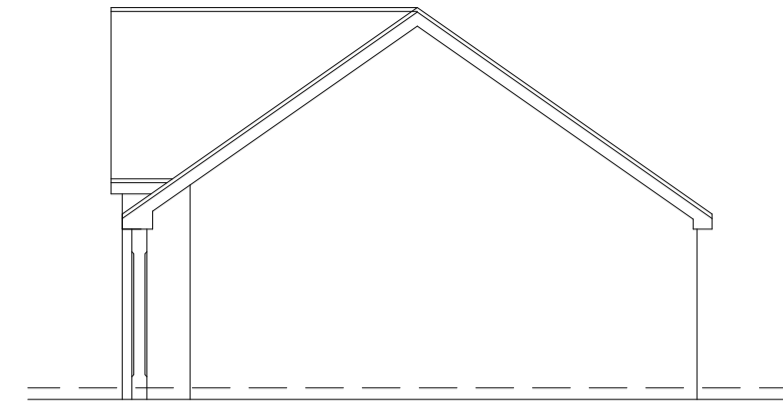


**PROPOSED REAR ELEVATION**  
SCALE 1:100

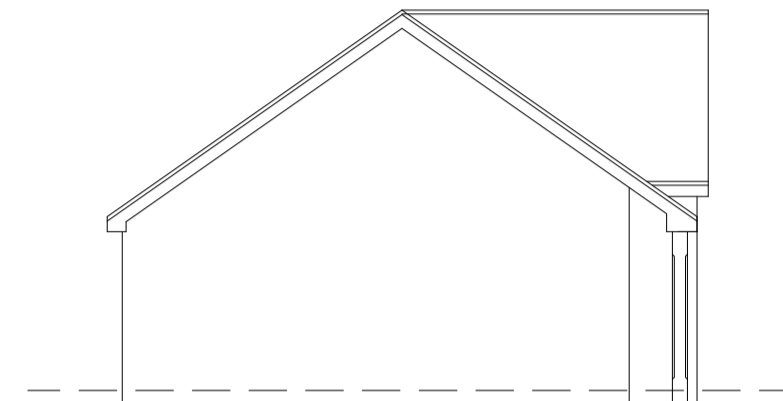

**PROPOSED SIDE ELEVATION**  
SCALE 1:100

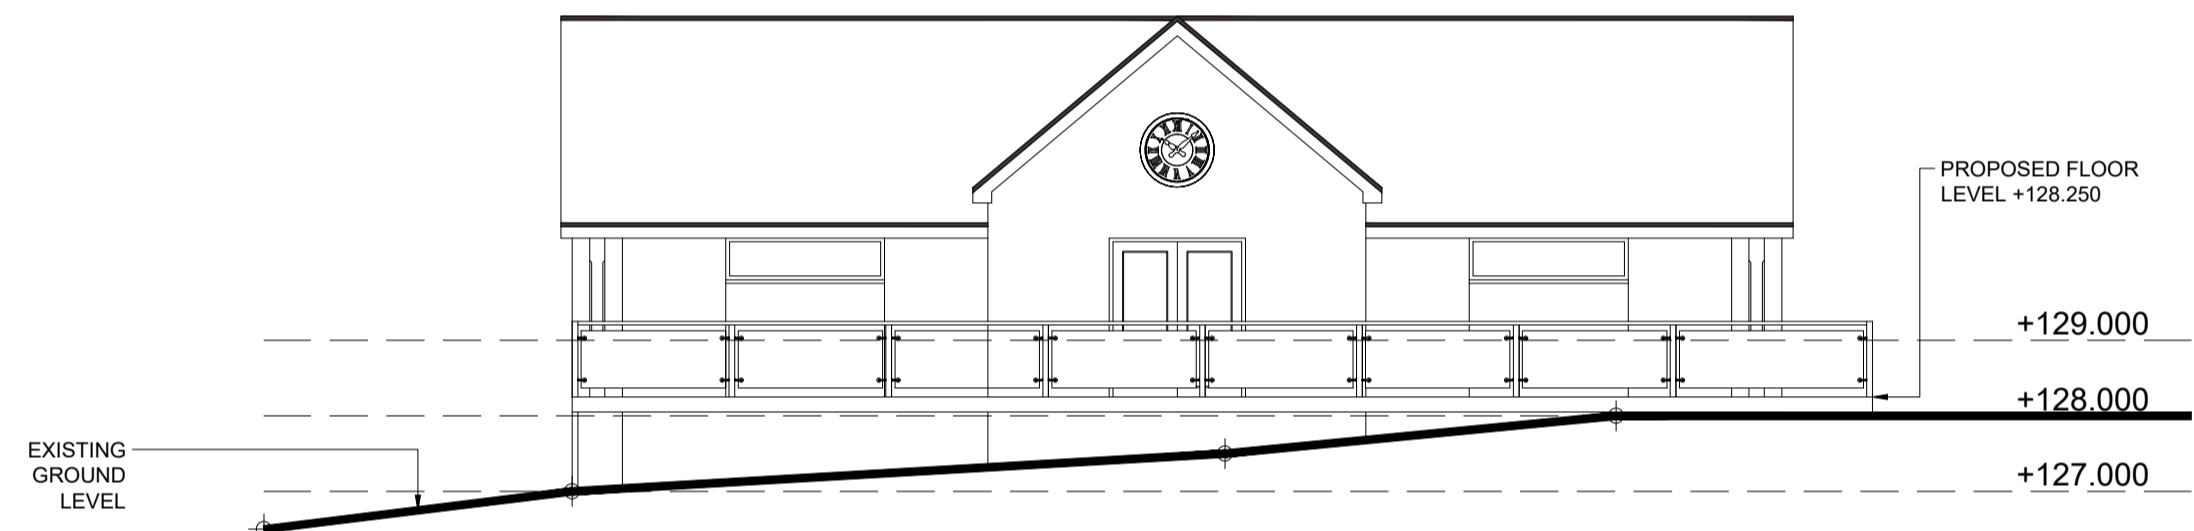

**PROPOSED FRONT ELEVATION (SHOWING LEVELS AND BALUSTRADE)**  
SCALE 1:100

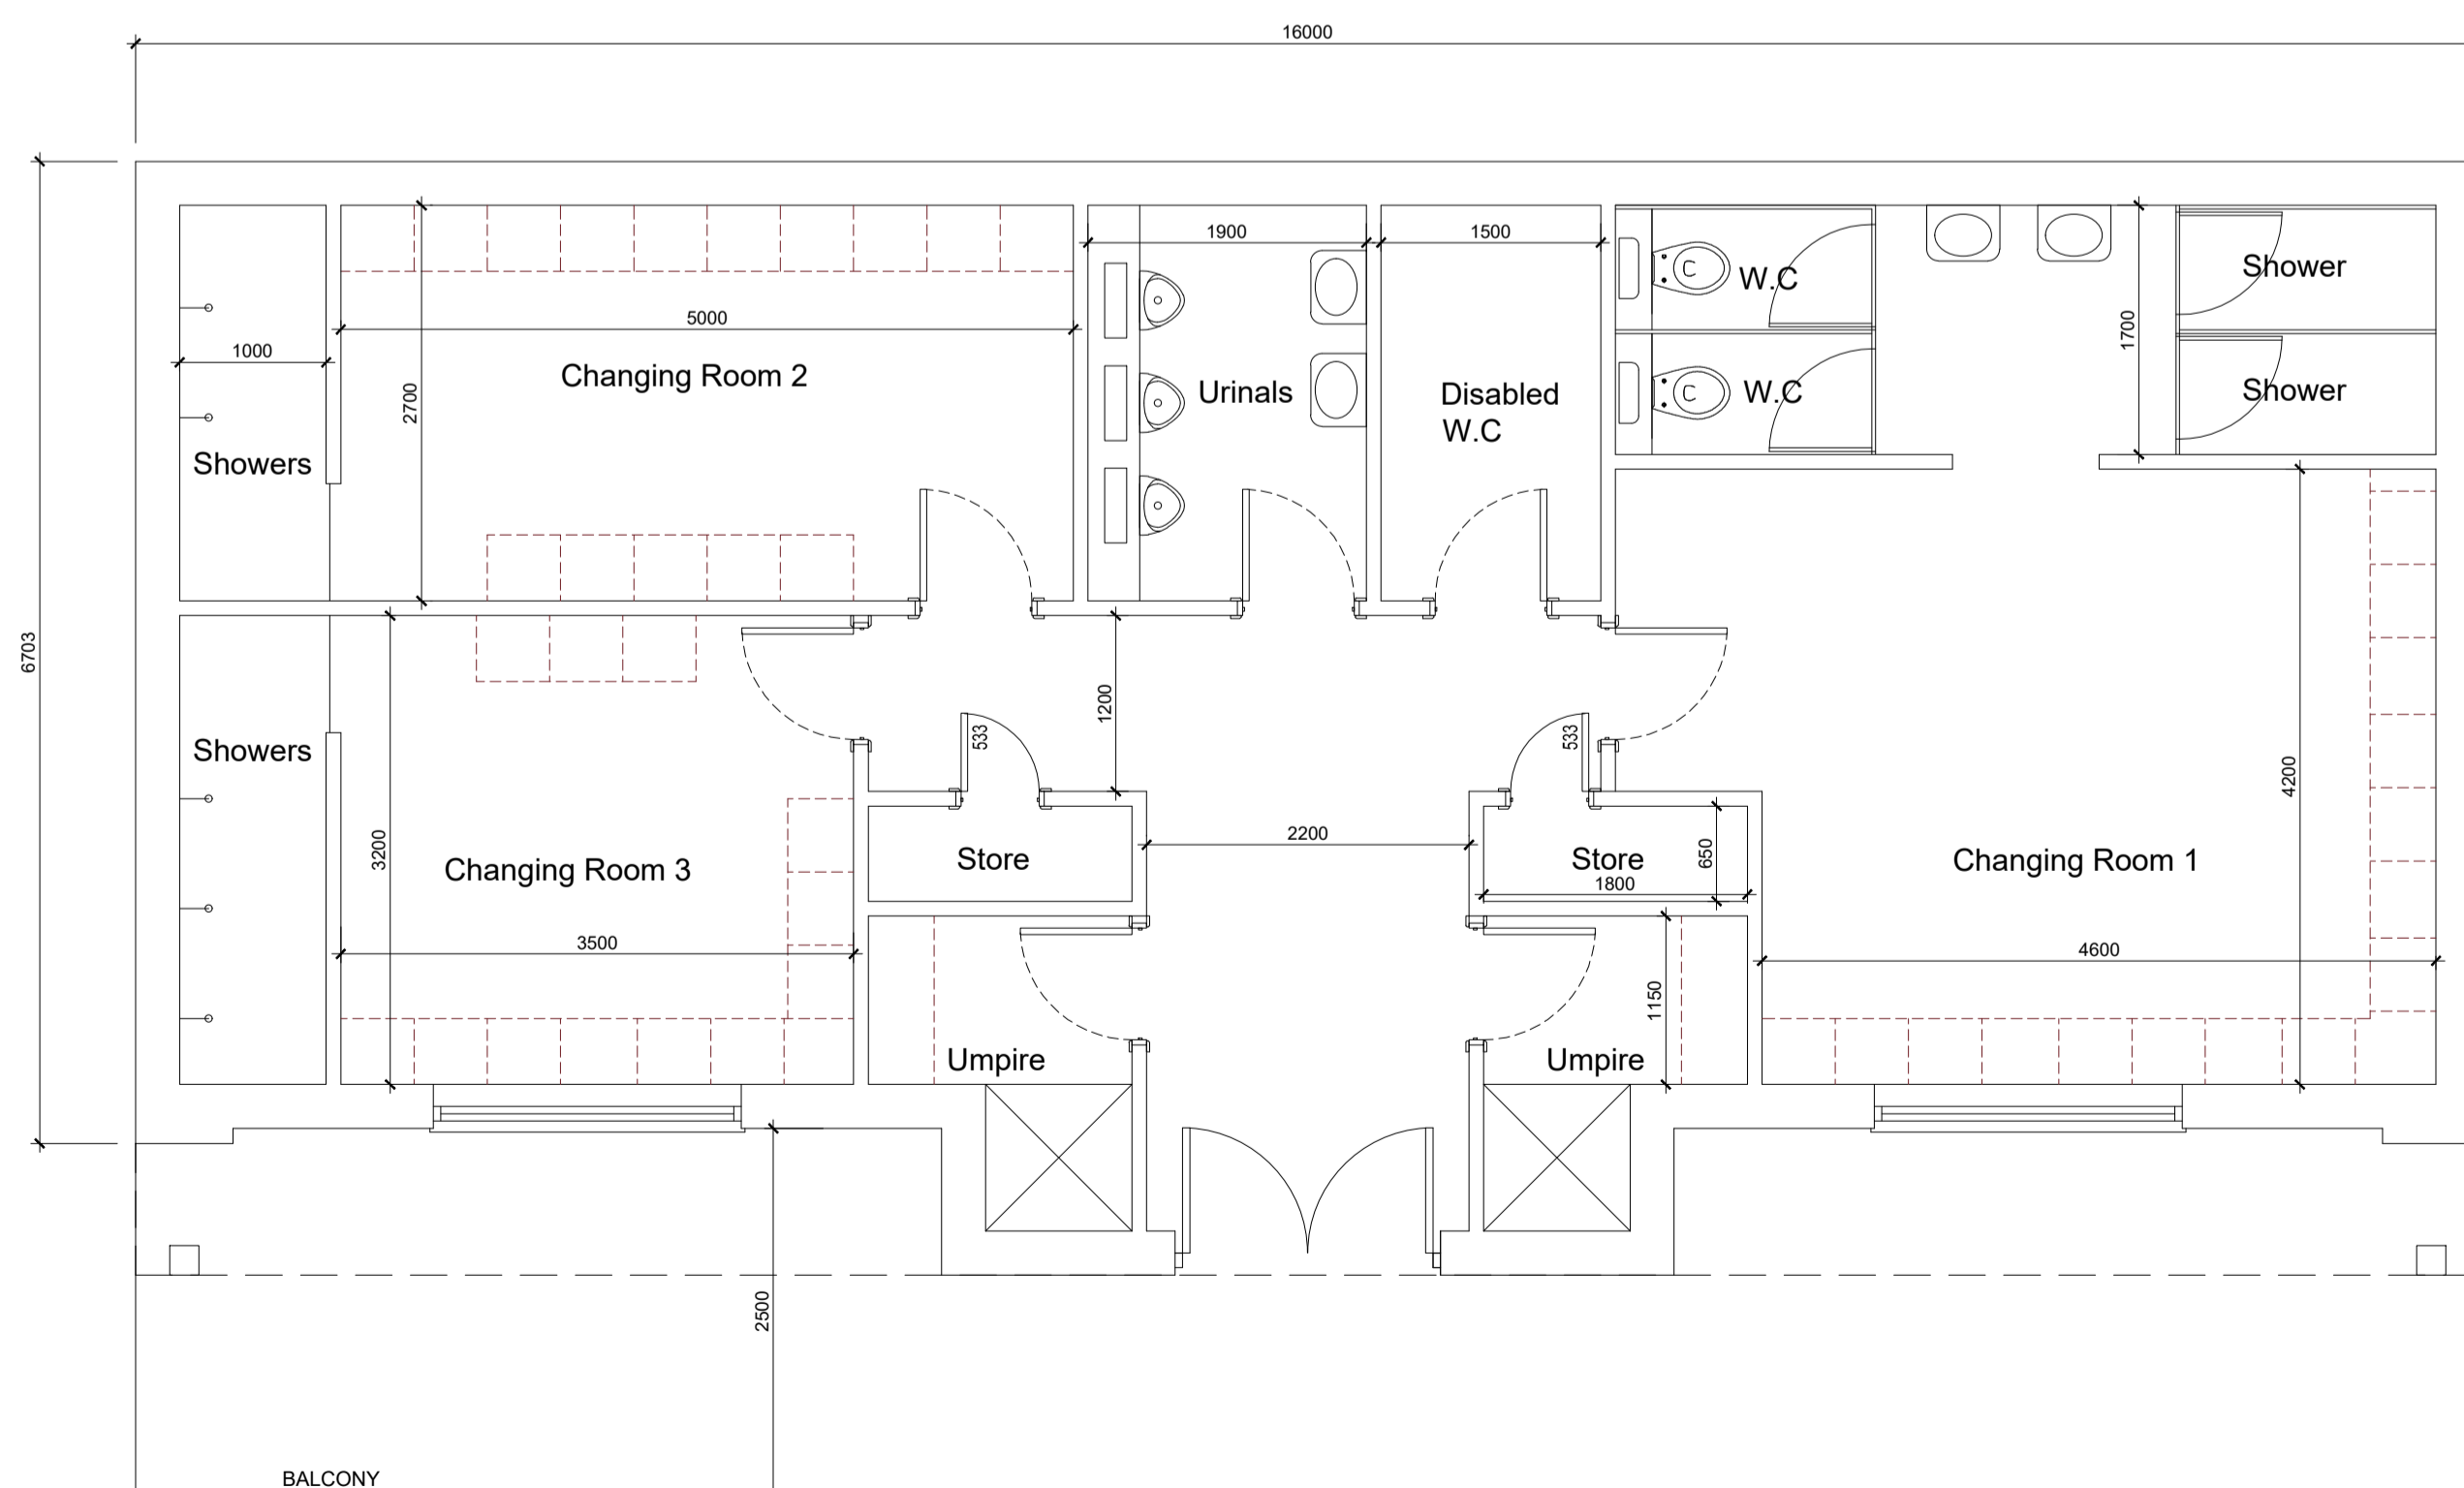


**FLOOR PLAN**  
Scale 1:50

EXISTING HEDGE TO BE RETAINED

EXISTING SHED (TO BE DEMOLISHED)

OUTLINE OF BALUSTRADE


OUTLINE OF EXISTING CHANGING ROOMS (TO BE DEMOLISHED)

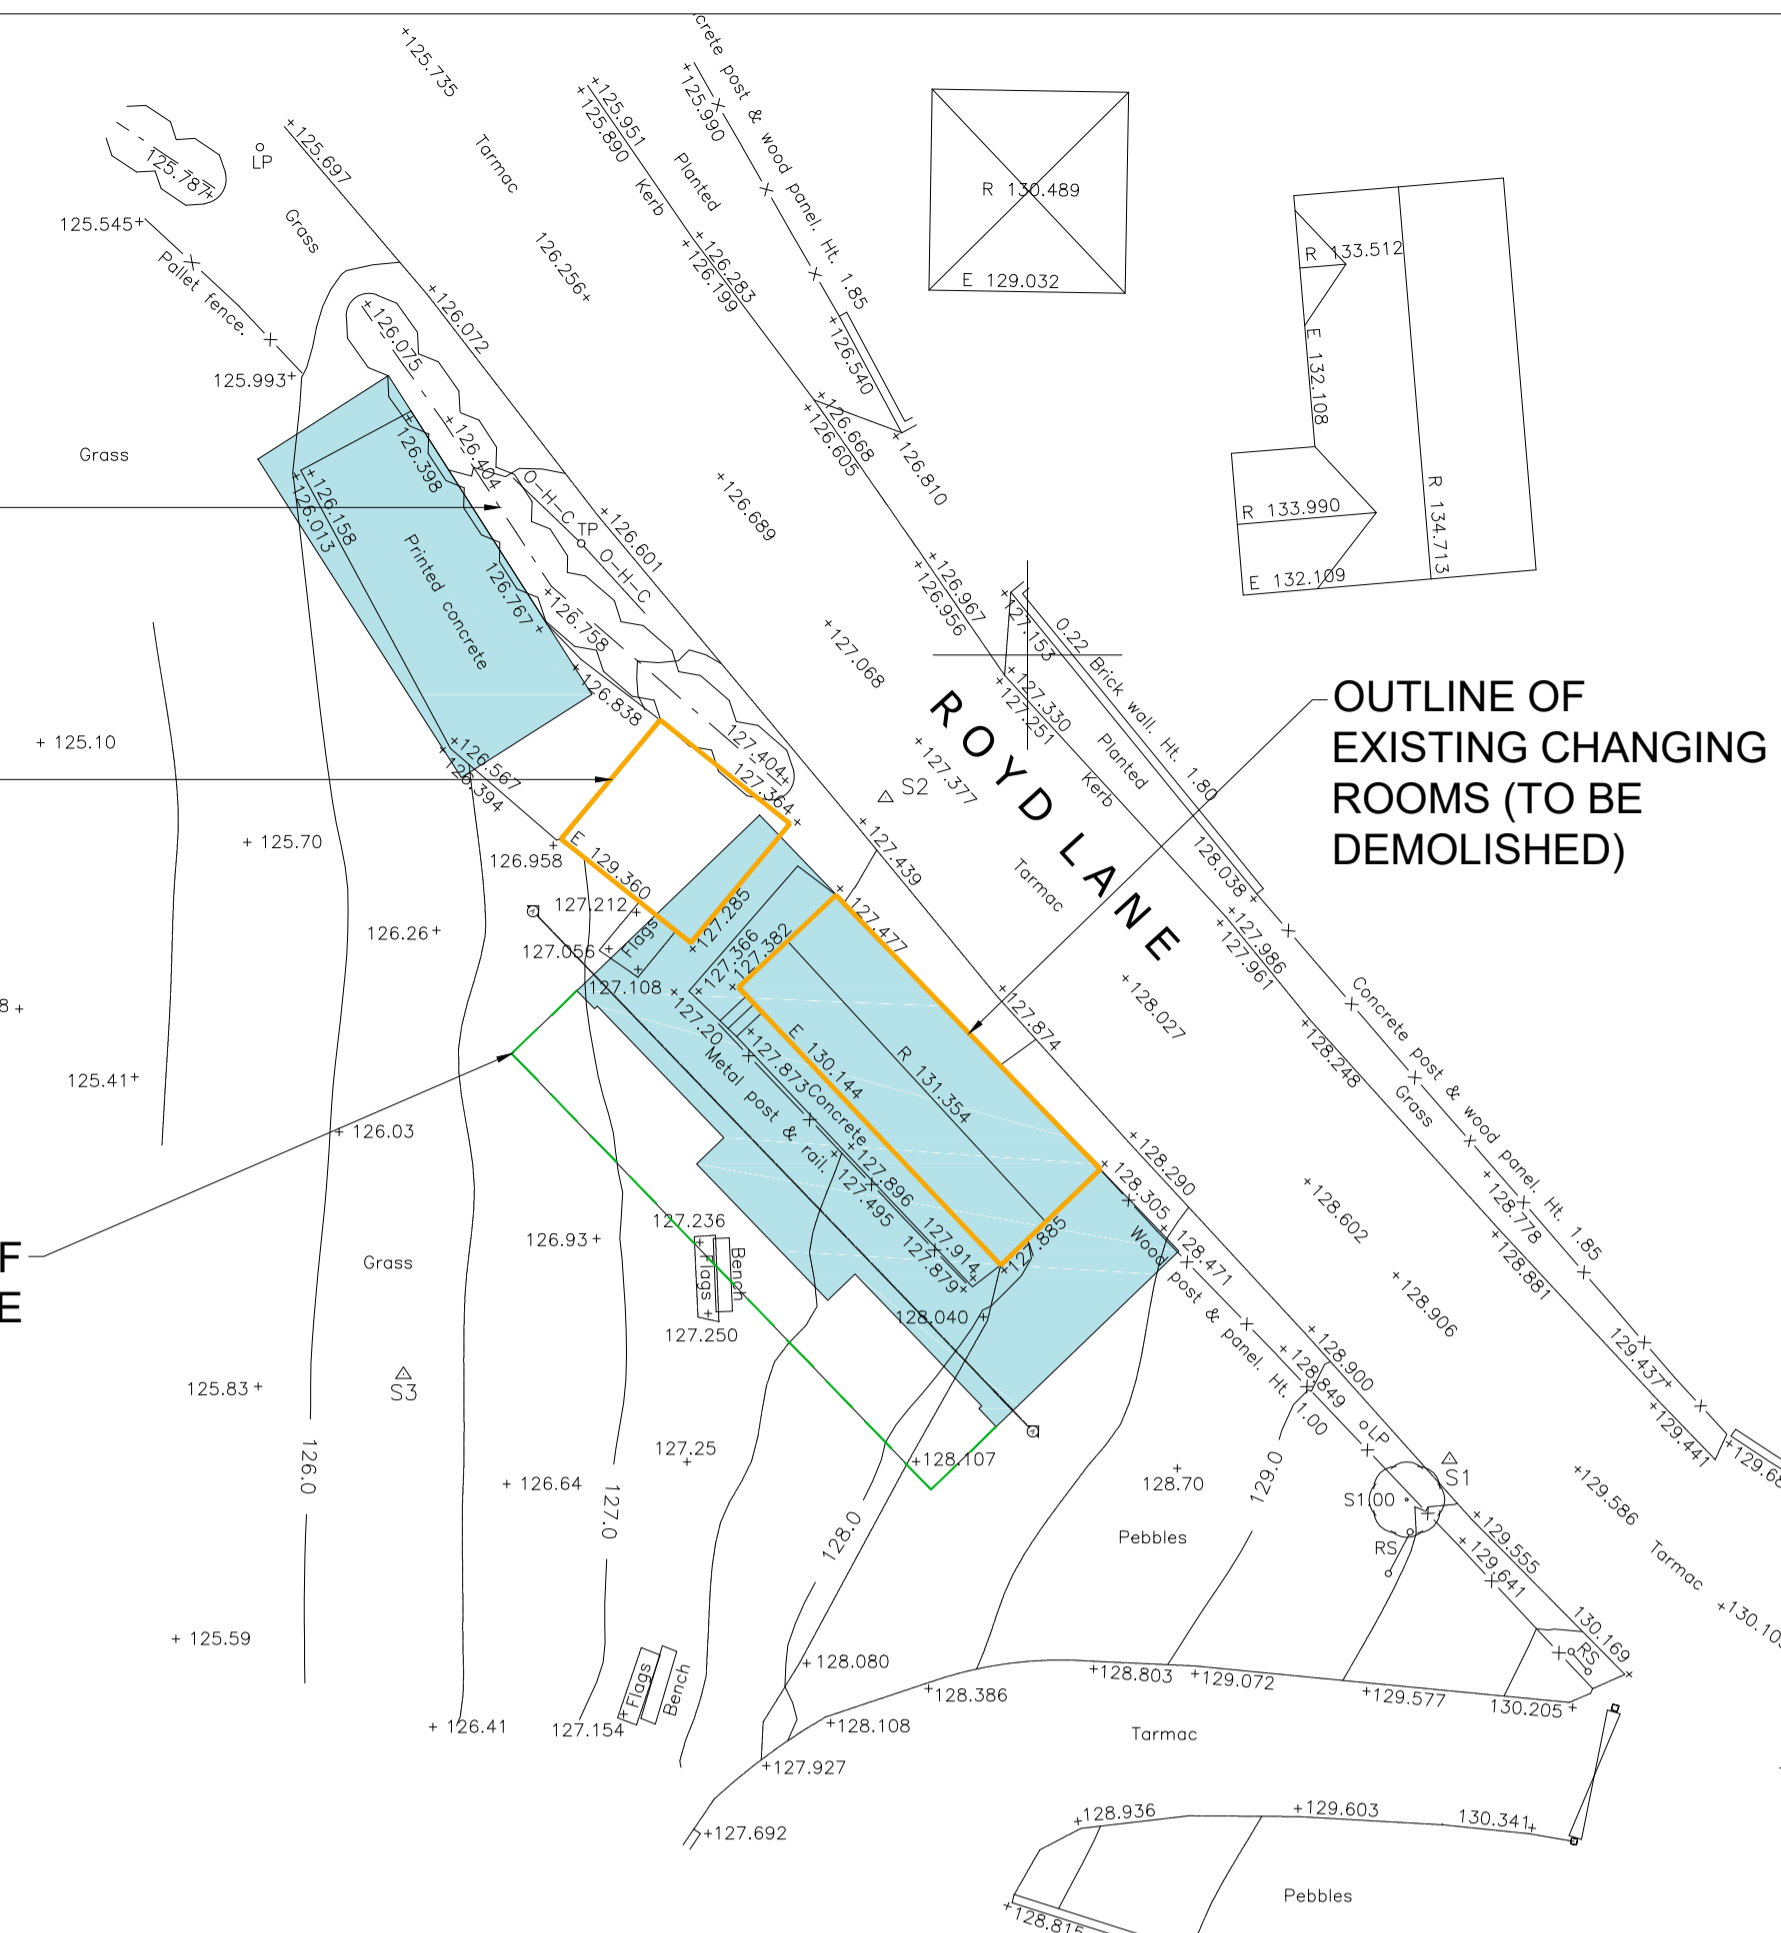


**SITE PLAN**  
SCALE 1:200




**PROPOSED FRONT ELEVATION**  
SCALE 1:100

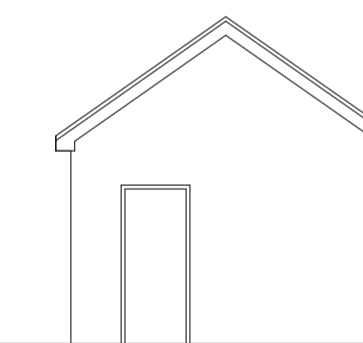


**PROPOSED SIDE ELEVATION**  
SCALE 1:100

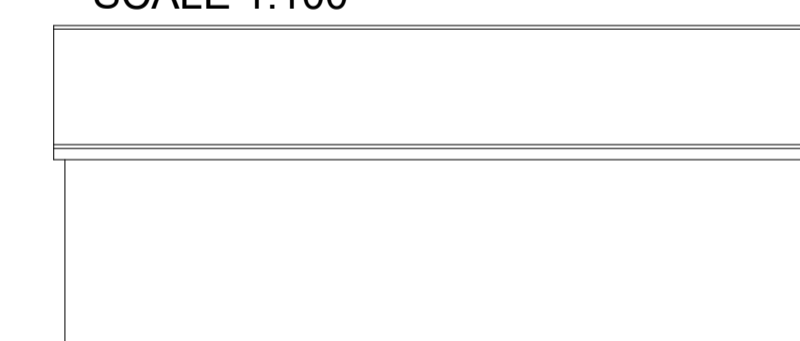

**PROPOSED REAR ELEVATION**  
SCALE 1:100

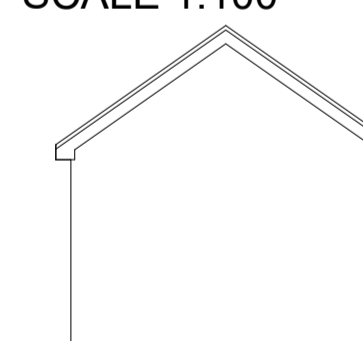

**PROPOSED SIDE ELEVATION**  
SCALE 1:100

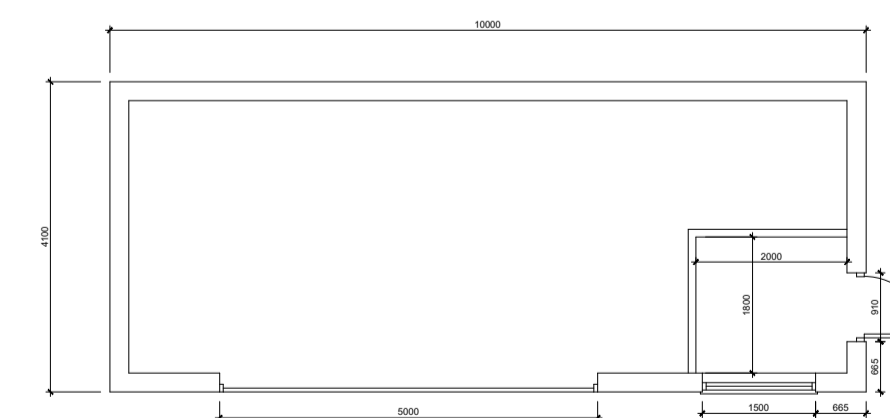

**PROPOSED SHED FLOOR PLAN**  
Scale 1:100

		OFFICE ONE 34 VICTORIA ROAD BARNESLEY, S70 2BU		Phone: 01226 208482 Fax: 01226 283030	
ARCHITECTURAL SERVICES		Email: info@whiteaguspартnership.co.uk Web: www.whiteaguspартnership.co.uk			
Project: PROPOSED CHANGING ROOMS HIGHAM CRICKET CLUB BARNESLEY		Client: ANS CONSTRUCTION LTD			
Drawing Title: PROPOSED PLANS & ELEVATIONS		Date: OCTOBER 2019		Scale: 1:50 @ A1	
		Ref: 19-105		Dwg. No. 01	
				Rev. B	
Date	Suffix	Description	Date	Suffix	Description
08/11/2019	A	SIZE INCREASED			
18/12/2019	B	REVISED FOR PLANNING			