





Proposed Front Elevation




Proposed Side Elevation

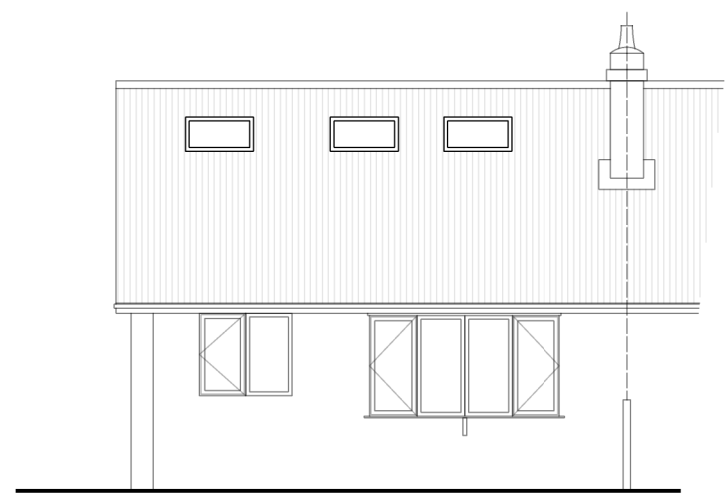


Proposed Rear Elevation

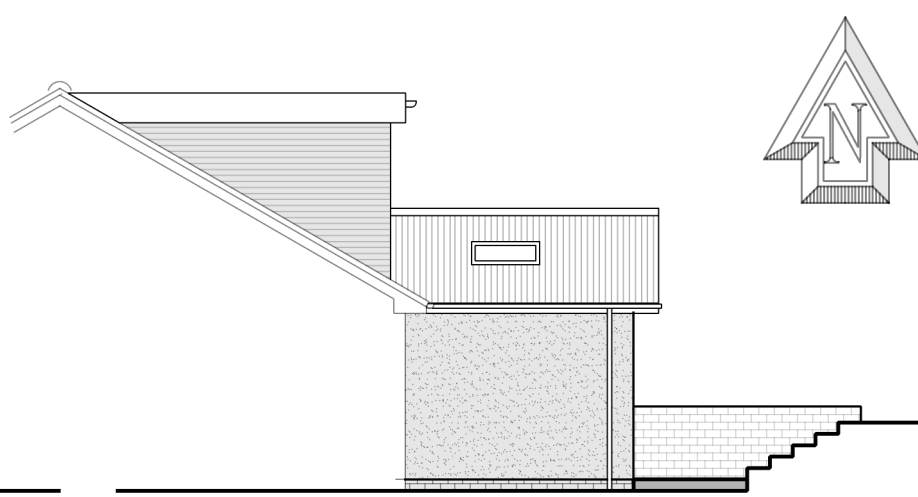


Proposed Side Elevation

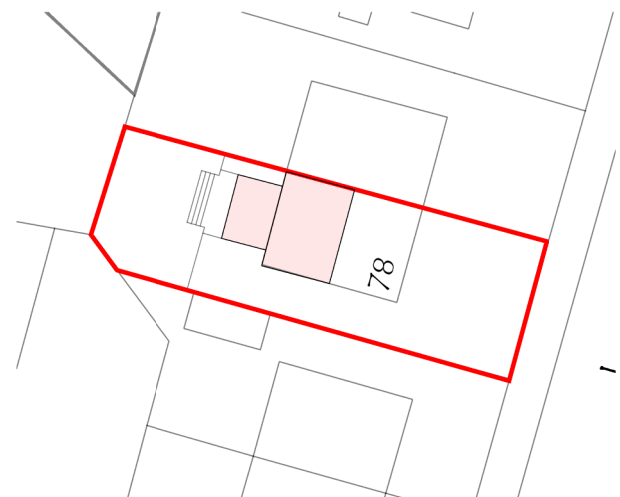


Site Plan 1:500

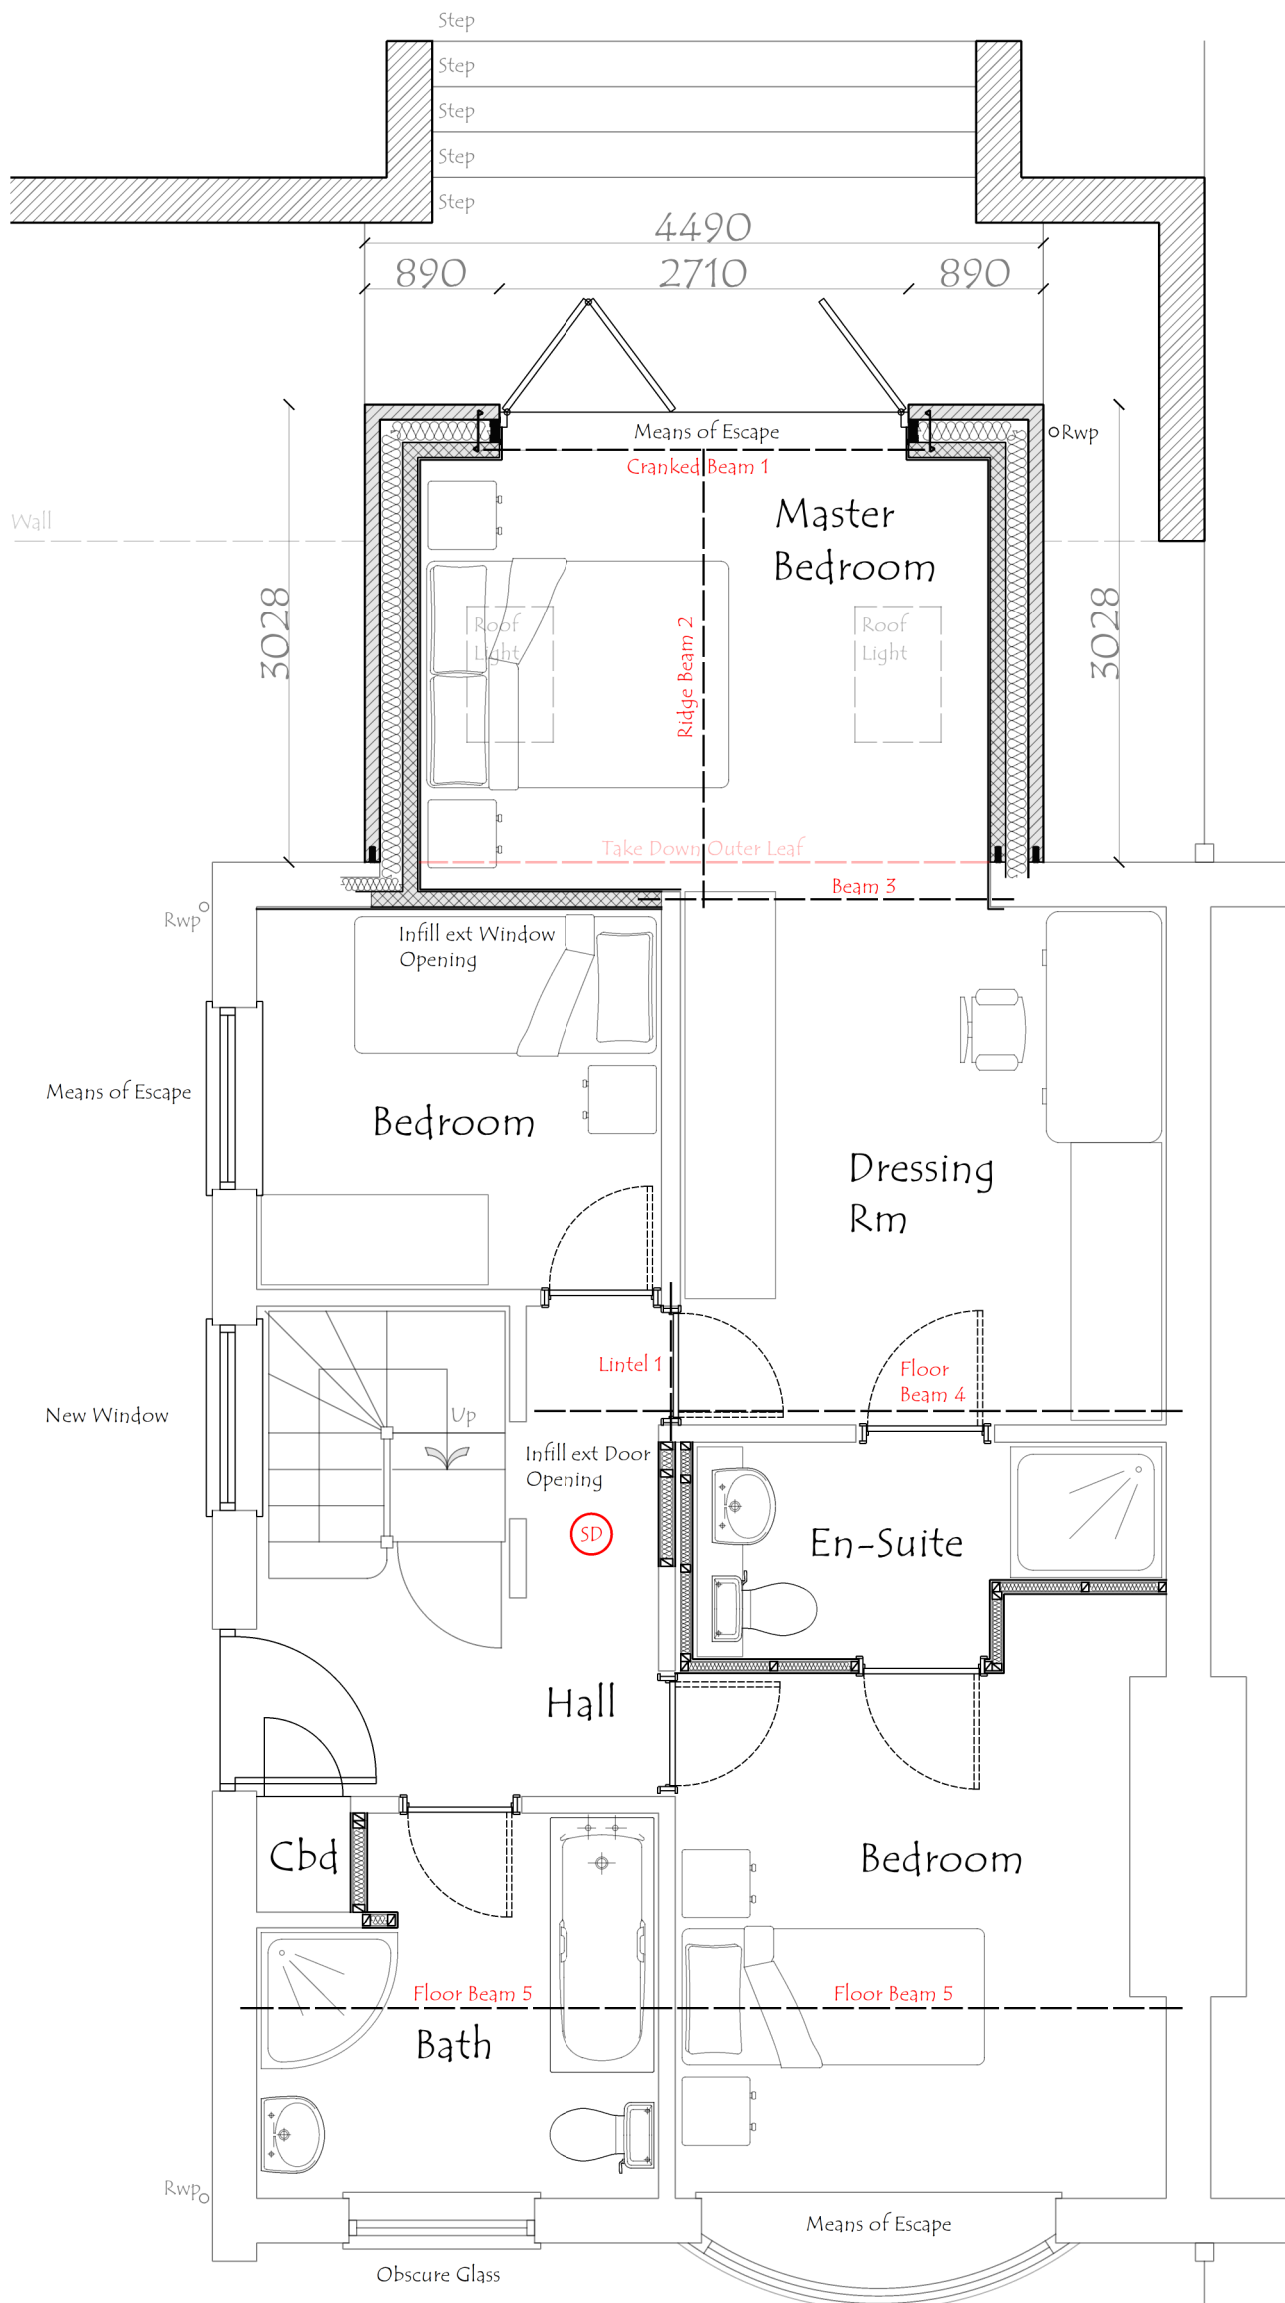


Proposed Ground Floor Plan

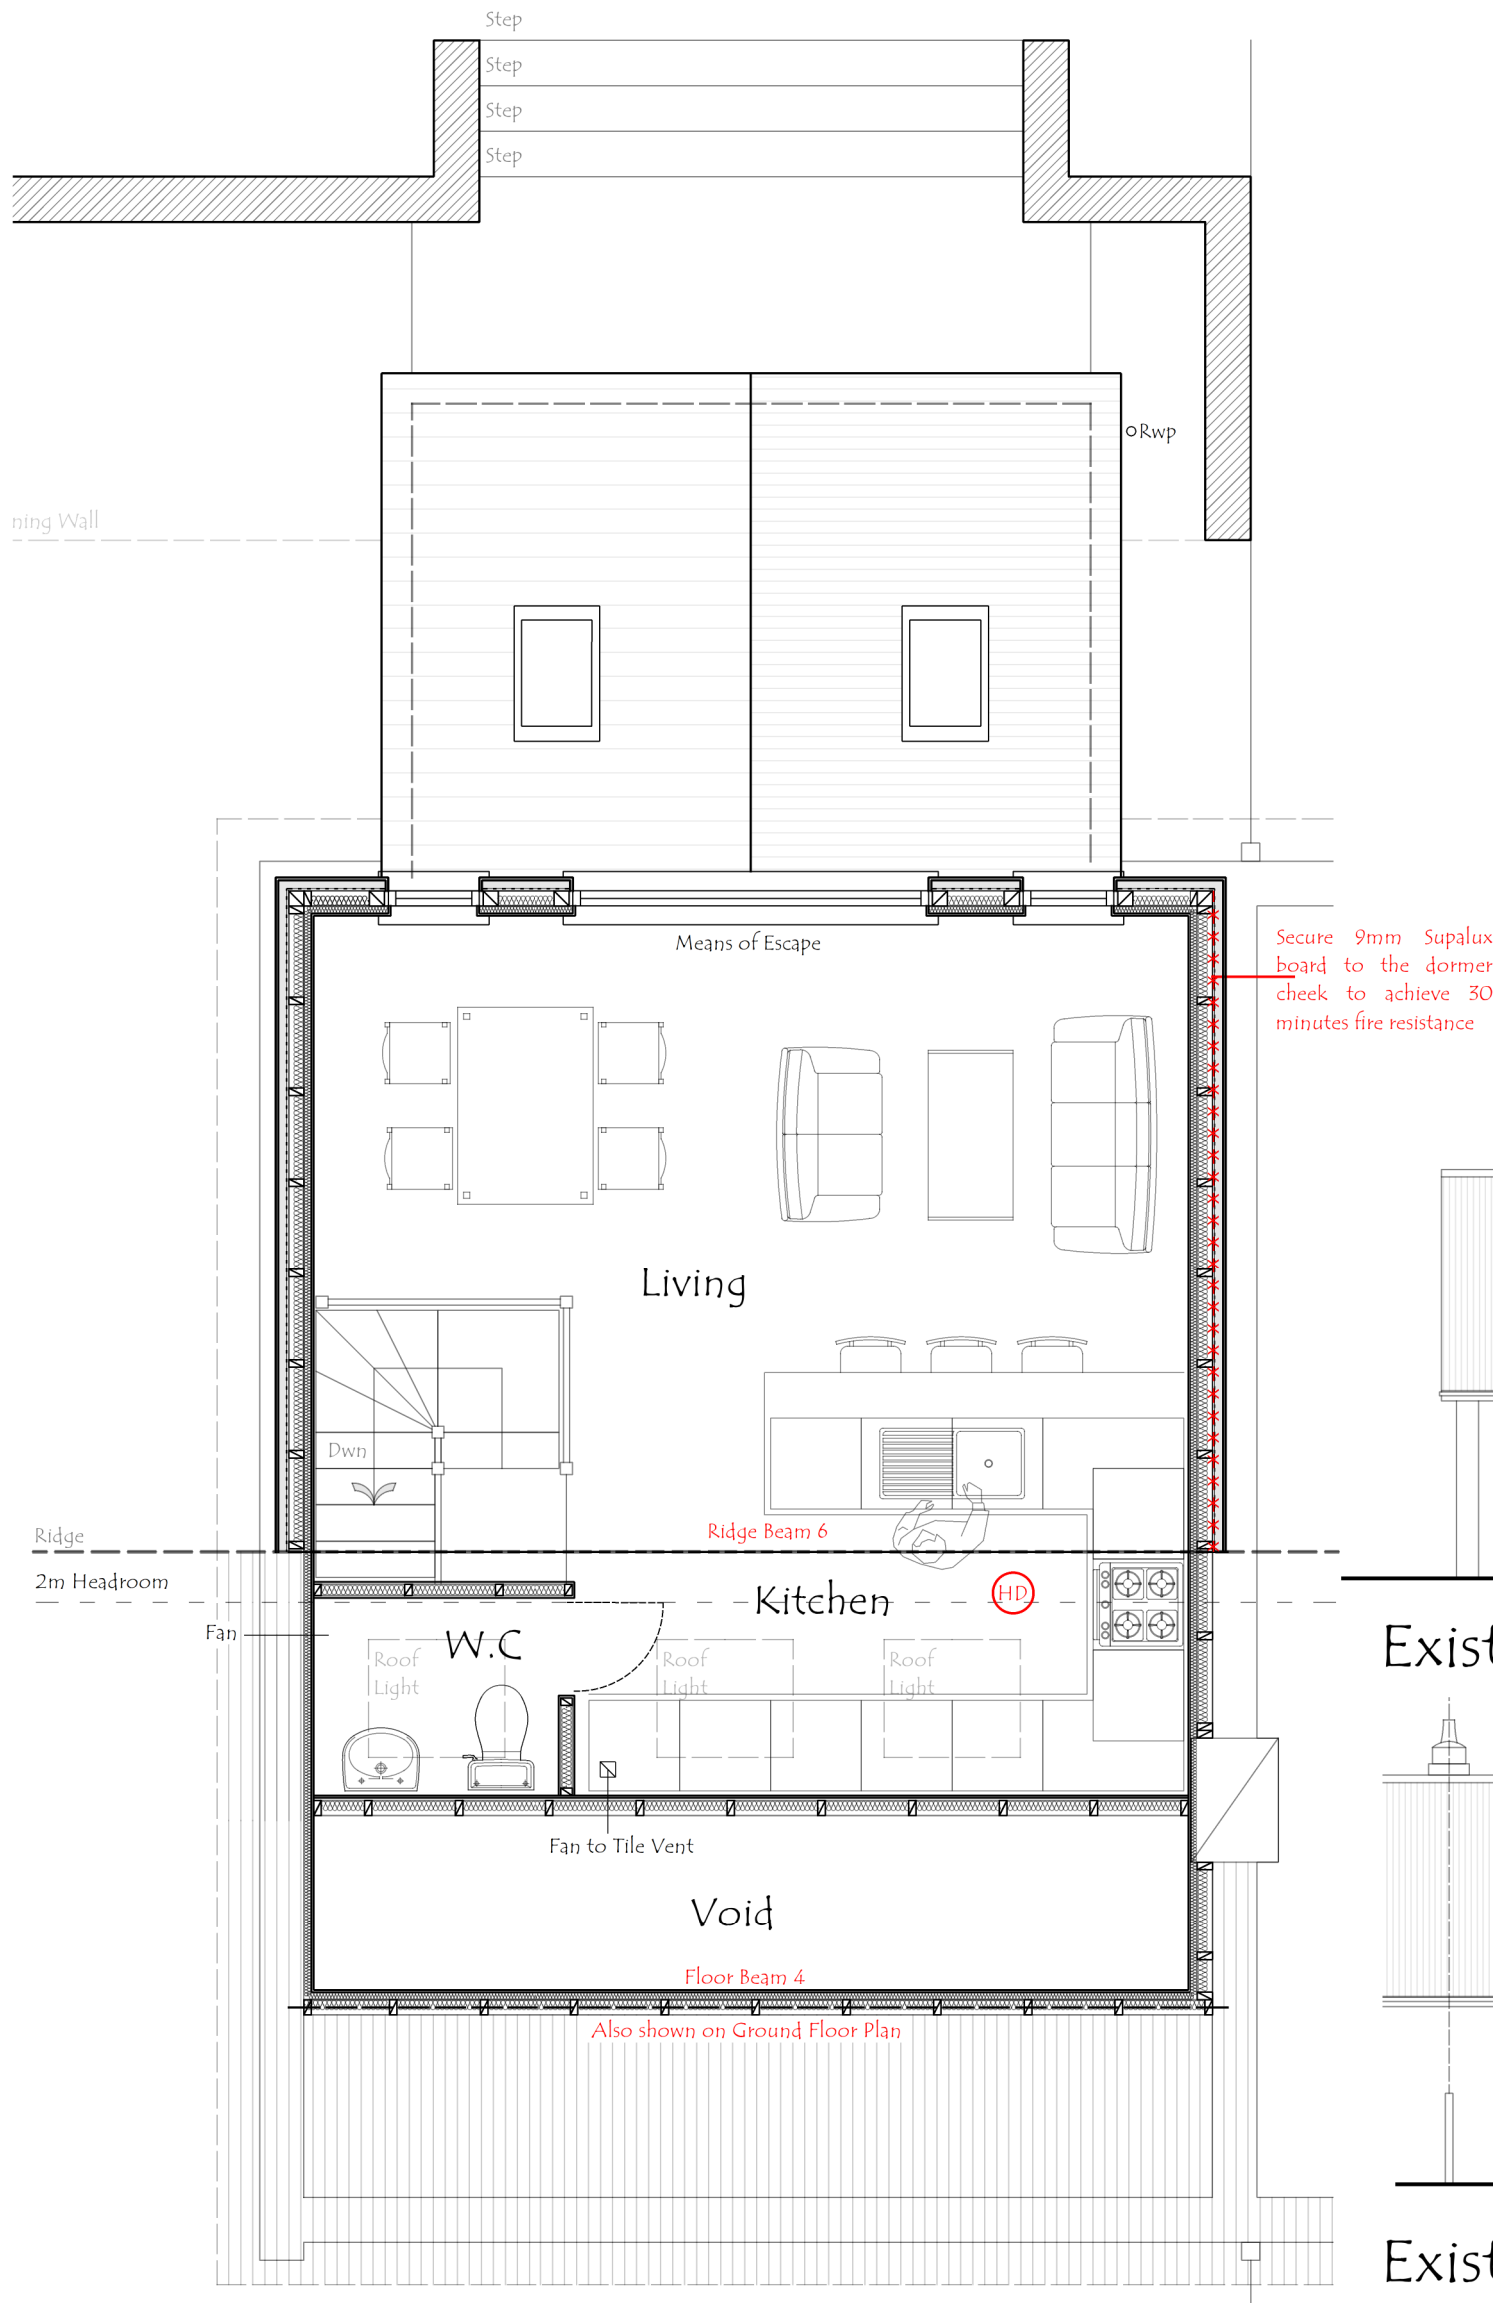


Proposed First Floor Plan

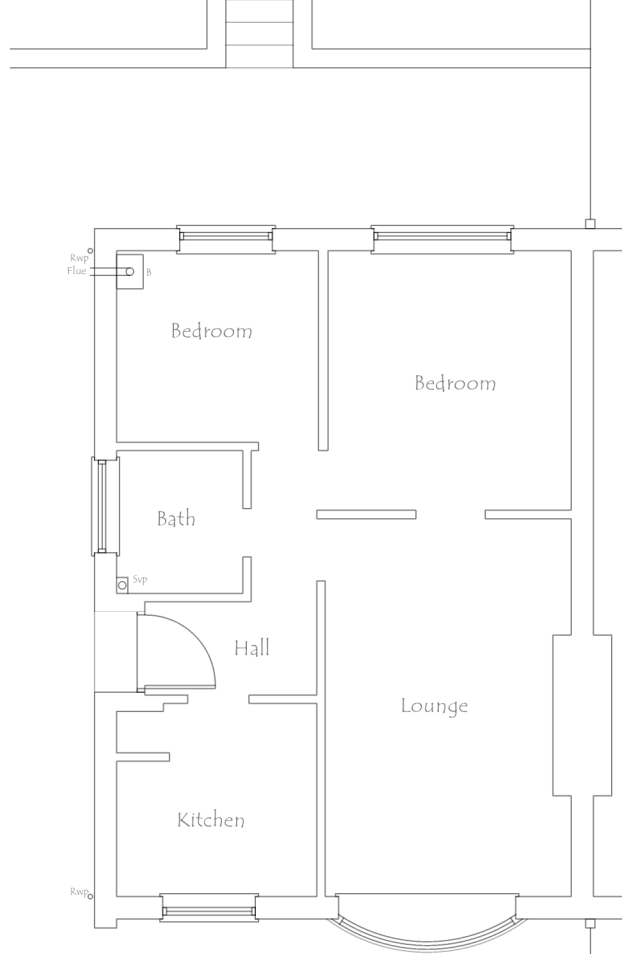


Existing Ground Floor Plan

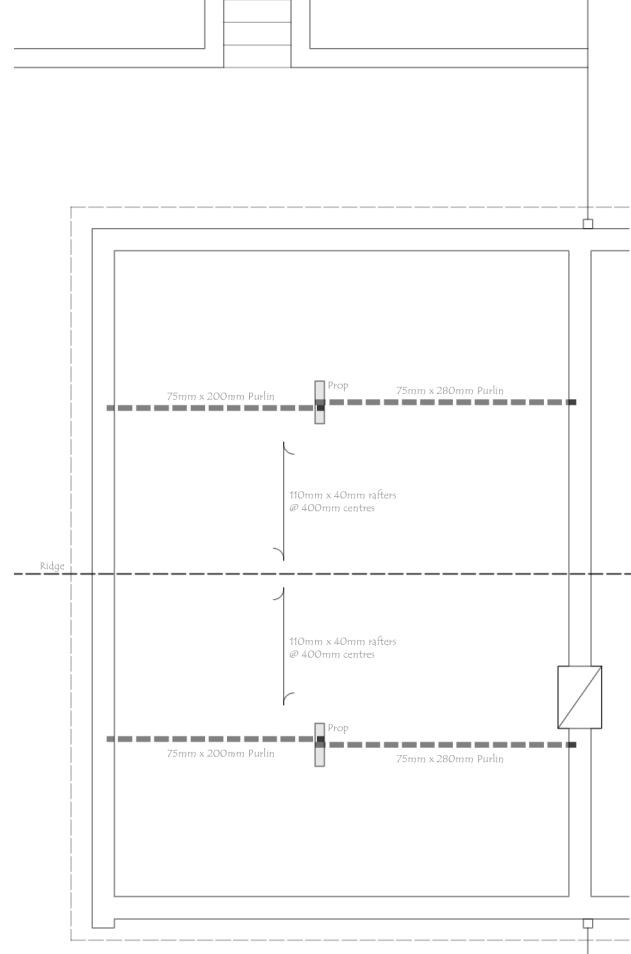


Existing Roof Plan

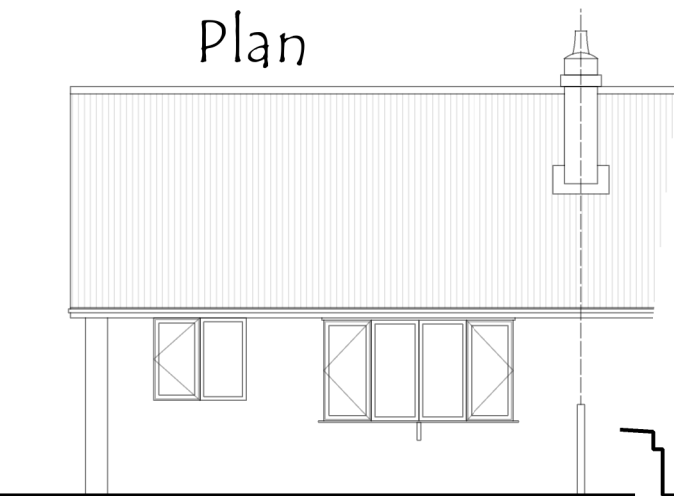

Existing Front Elevation

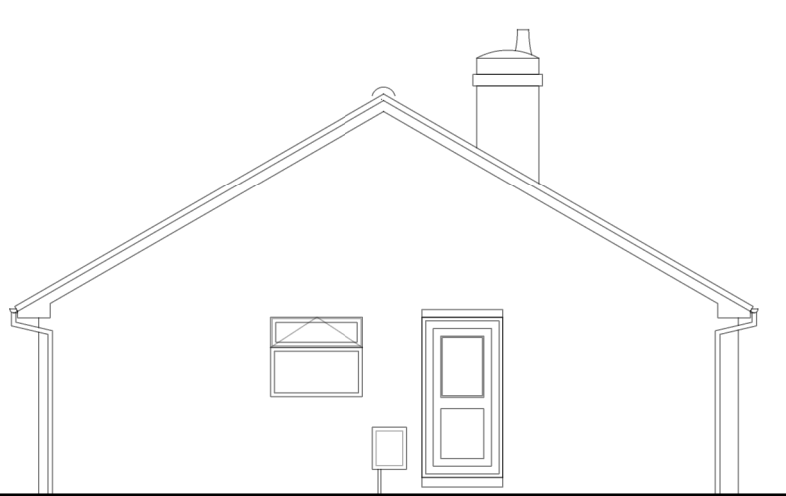

Existing Side Elevation

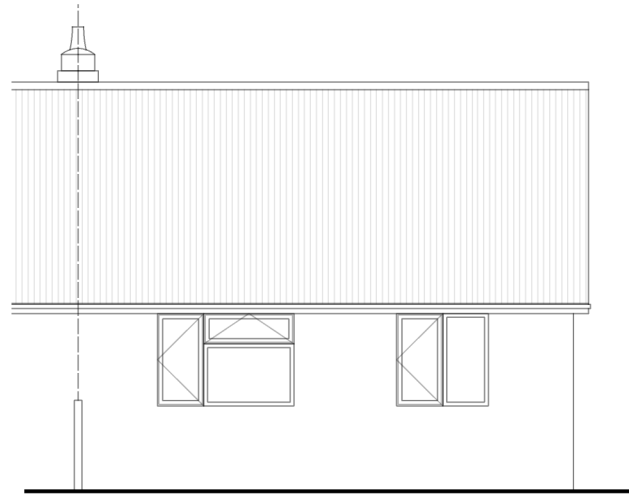

Existing Rear Elevation



Location Plan 1:1250

REV	DESCRIPTION	DATE	DRAWN
IDS DESIGNS LTD 71 PILLEY GREEN, TANKERLEY, BARNLEY S75 5AB TEL: 01228 746524 EMAIL: IDS.DESIGNS@GMAIL.COM			
PROJECT TITLE Proposed Loft Conversion and two Storey Rear Extension at 78 Long Causeway Monk Bretton Barnsley S71 2JA			
DRAWING TITLE Existing & Proposed Plans			
PROJECT NO. 2025.00380.000	DWG NO. PLO01		
SCALE 1:50 / 100 @ A2	REV. -		