

Notes:

Planning drawings, not to be used for construction or building regulation purposes
FOR FURTHER DETAIL REFER TO THE STRUCTURAL REPORT

Revision: --

Revision List:




Project Name: The Barns, Bank House Farm, Silkstone

Drawing Title: Barn B - Elevations - Existing


Drawing Number: 1022/TP/007

Scale: 1:100@A3

Date: Apr 10

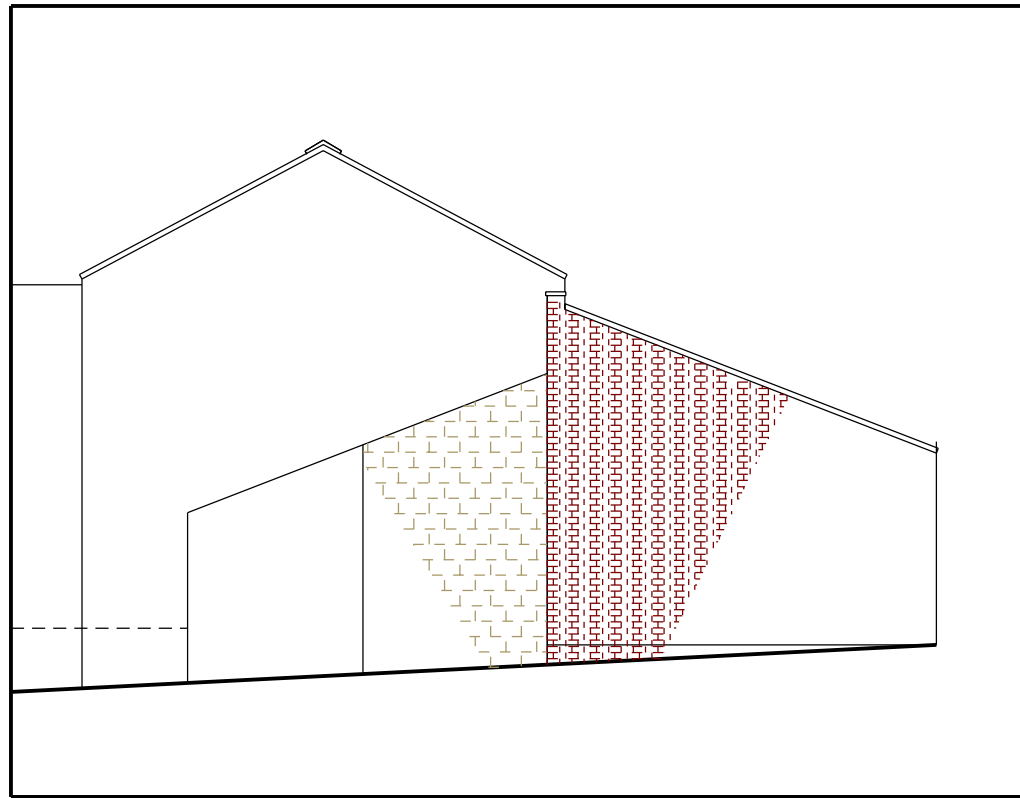

Barn B, North Elevation - Existing

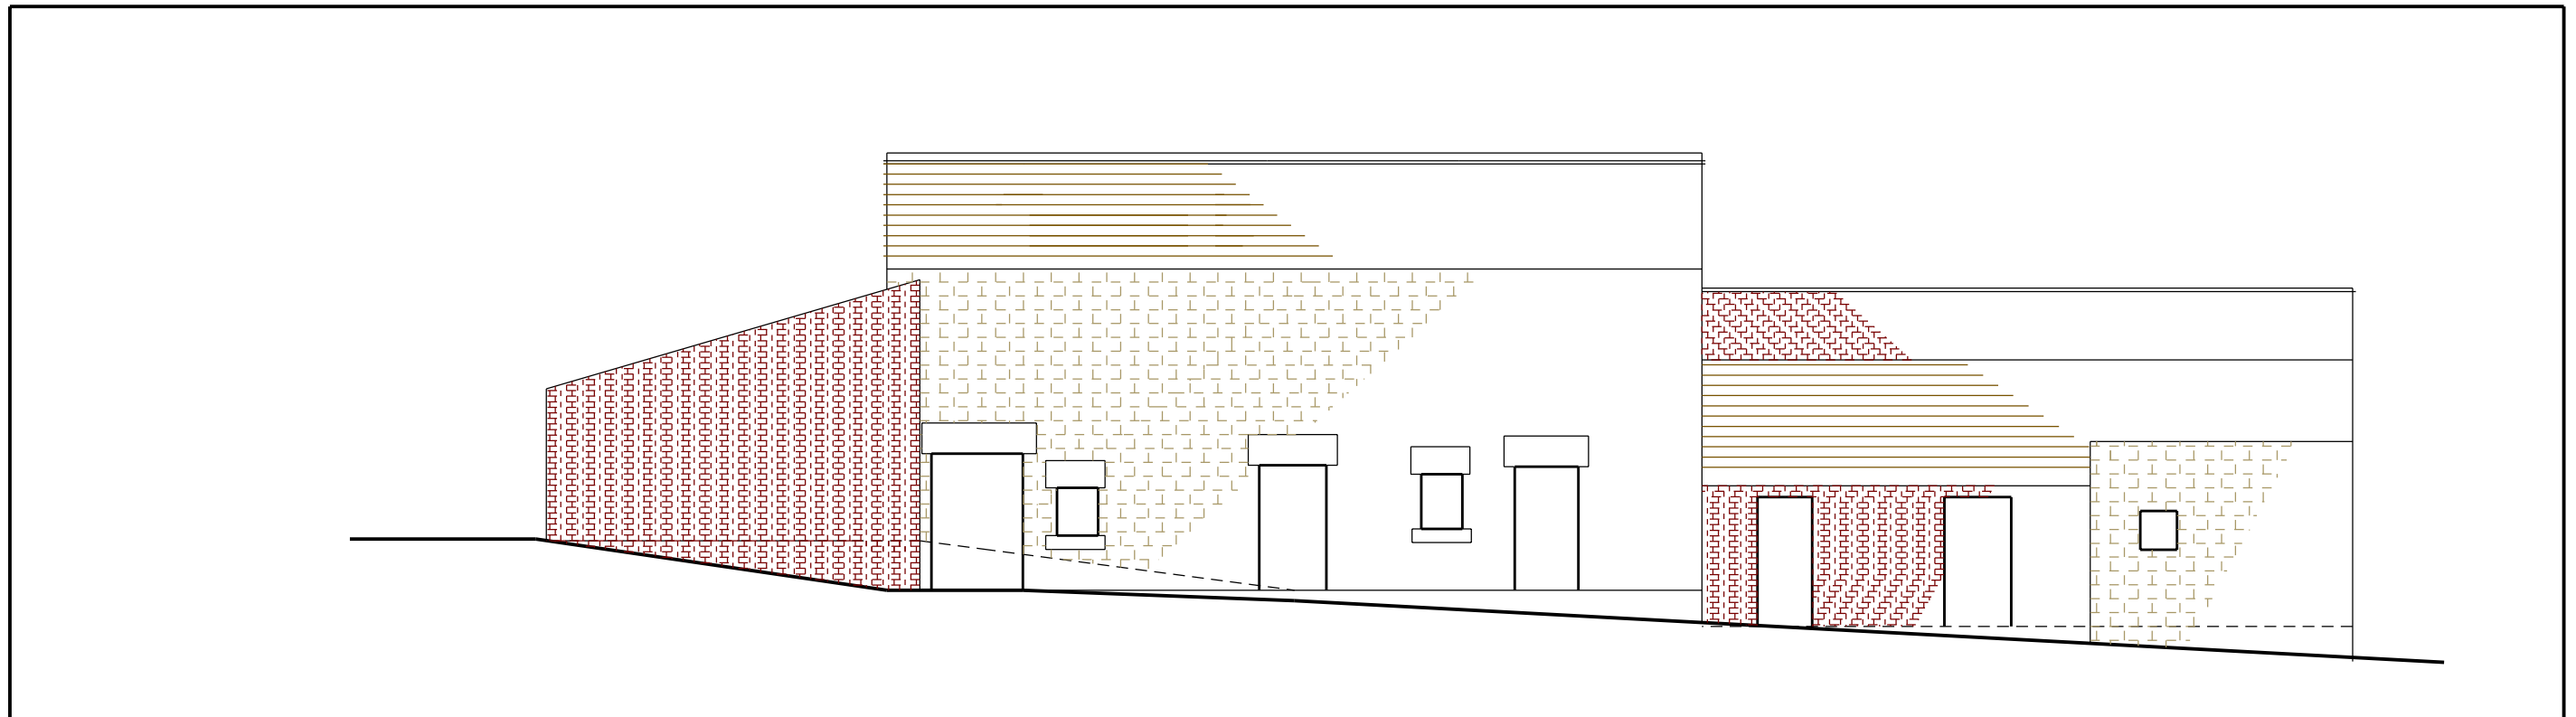

Barn B, East Elevation - Existing