



IF IN ANY DOUBT PLEASE ASK THE ARCHITECT FOR CLARIFICATION.
 DO NOT SCALE FROM DRAWING. ALL DIMENSIONS TO BE CHECKED ON SITE.
 THE COPYRIGHT FOR THESE DRAWINGS REMAINS THE PROPERTY OF THE ARCHITECT.
 THEY MUST NOT BE REPRODUCED IN ANY WAY WITHOUT THE ARCHITECT'S PRIOR
 WRITTEN CONSENT.

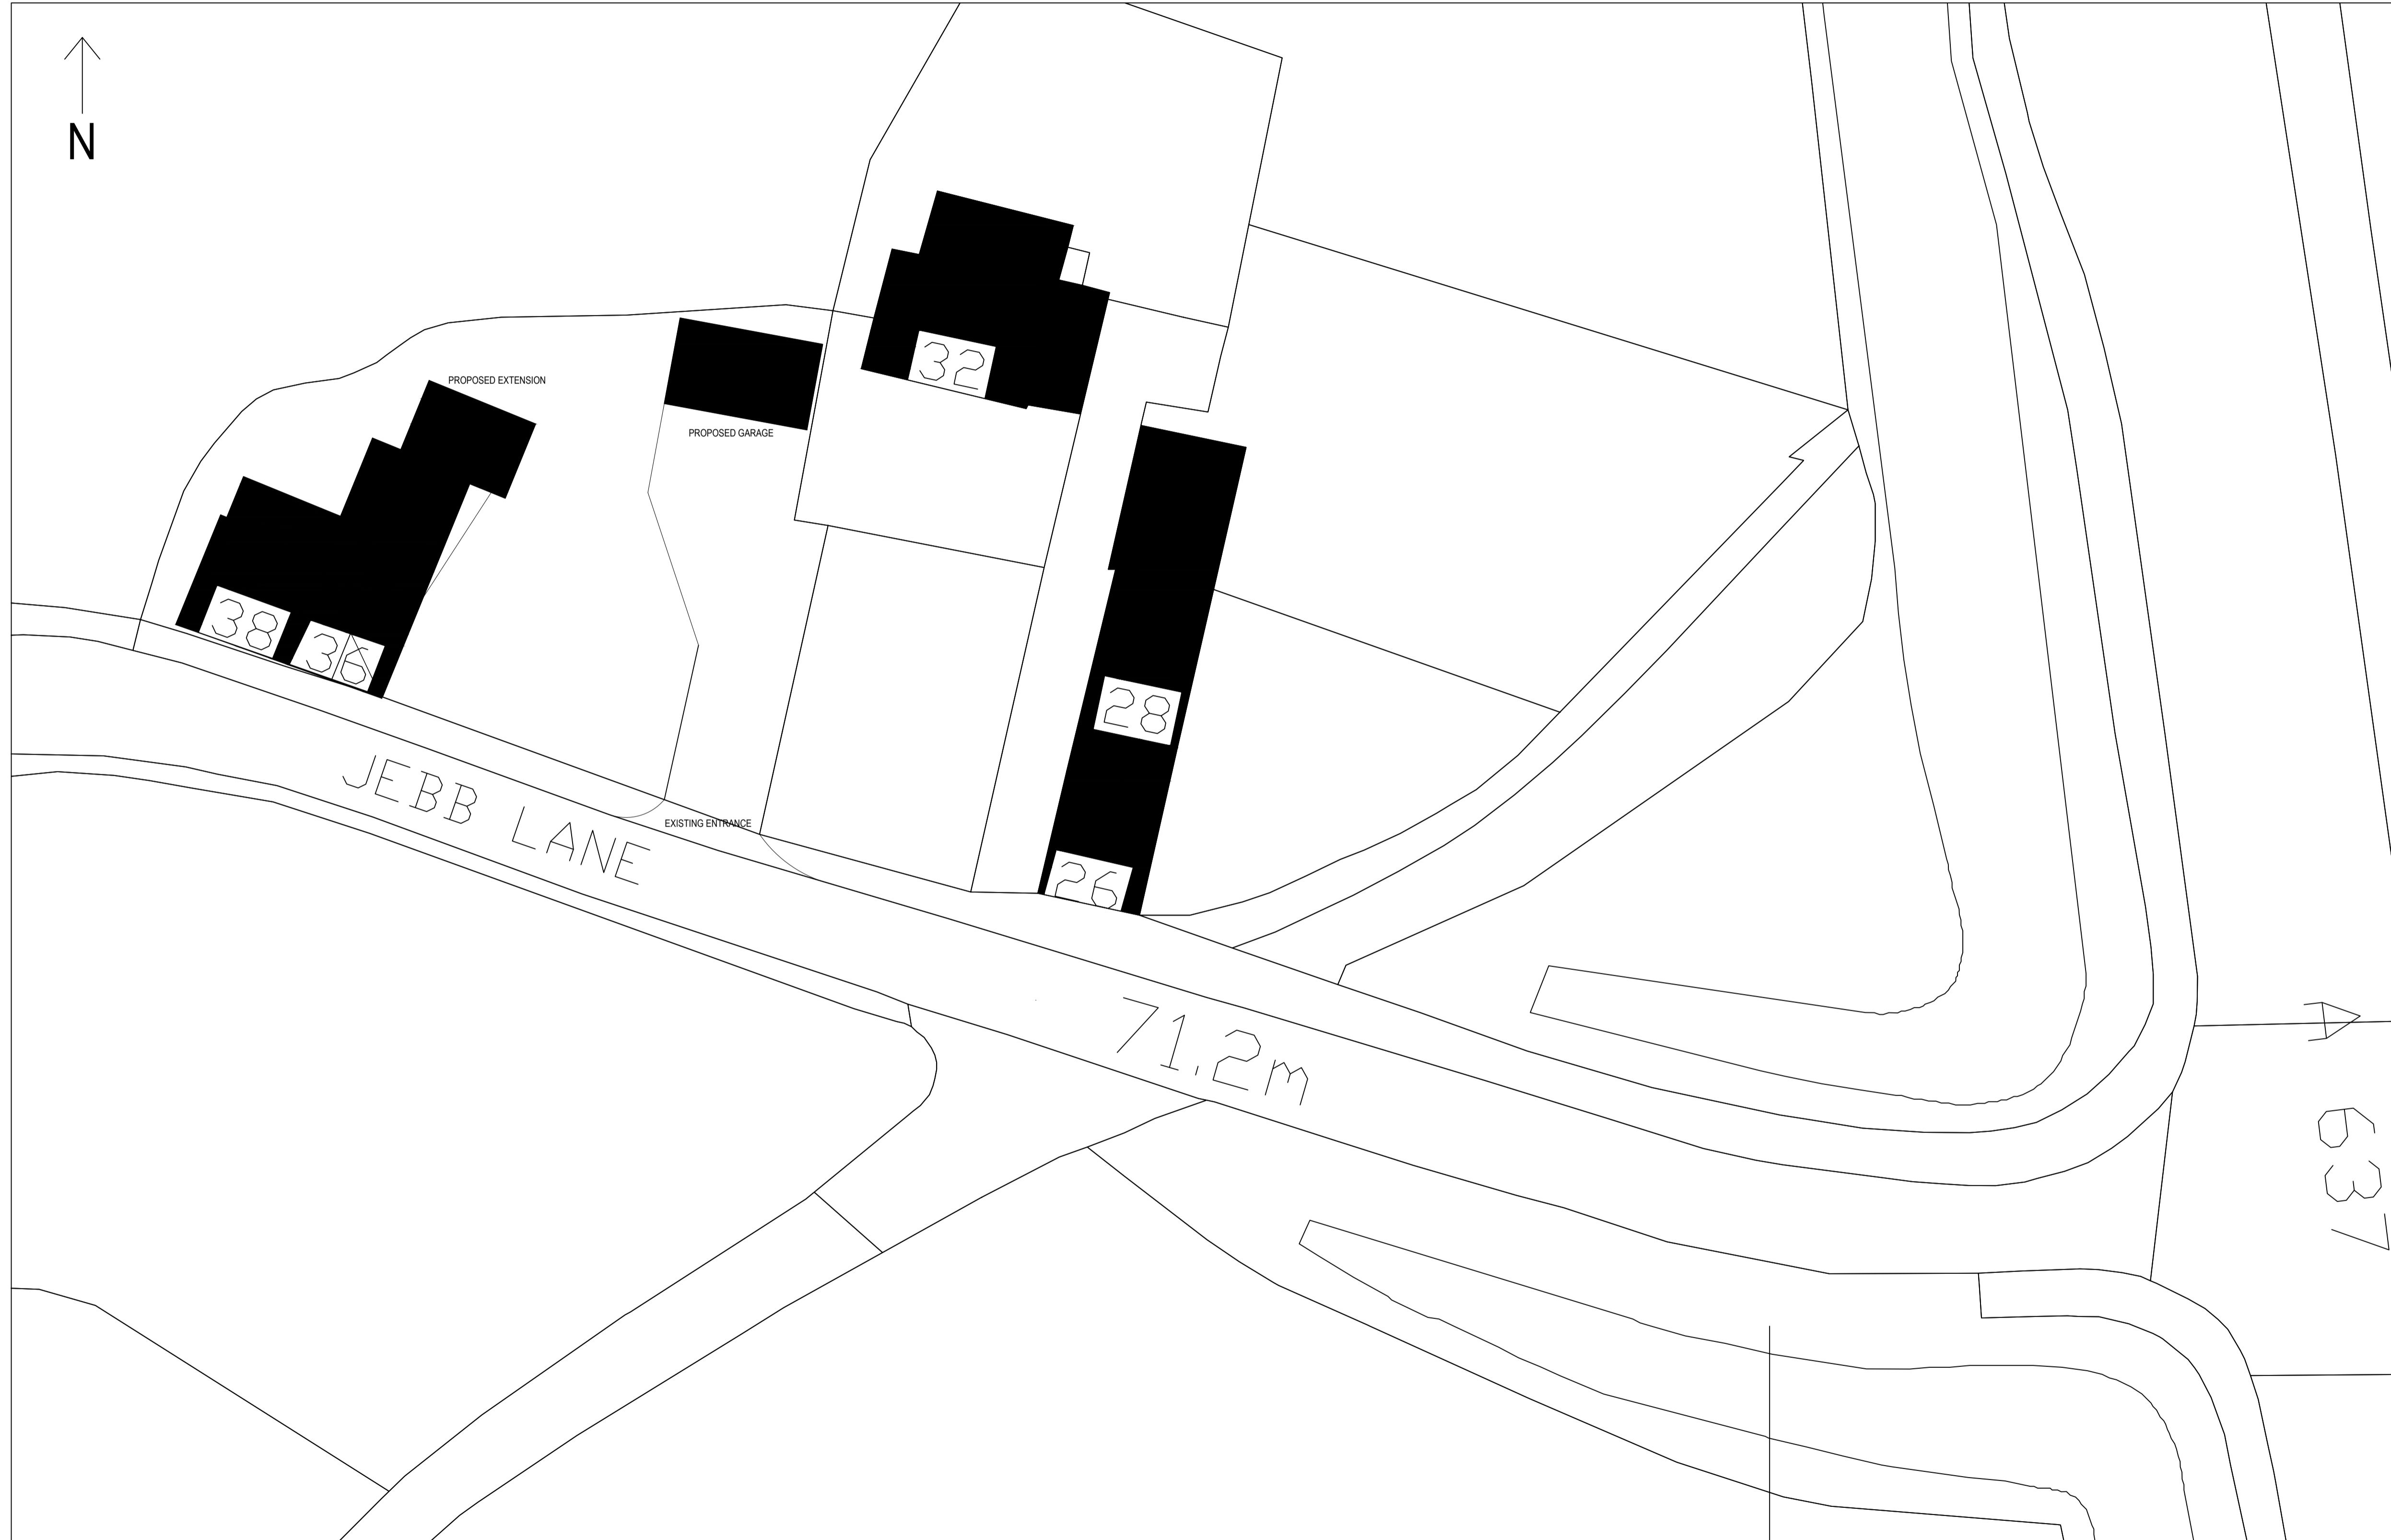

PROPOSED SITE PLAN


**NORTHERN
 DESIGN
 PARTNERSHIP**
 Chartered Architects
 THE CHAPEL
 MILLMOOR ROAD
 MELTHAM
 HUDDERSFIELD HD9 5JU
 TELEPHONE (01484) 854868
 FAX (01484) 854949

CLIENT
 Full Circle Property Ltd

PROJECT
 EXTENSION TO EXISTING DWELLING
 36 JEBB LANE,
 HAIGH
 S75 4BU

DRAWING TITLE
 PROPOSED SITE PLAN

Rev.	Notes	Date	Drawn

SCALE 1:200 @ A1 05.19 A.D.

PROJECT No.	DRAWING No.	Rev.
1934	02	-