

Notes:

PLANNING DRAWINGS - THIS DRAWING SHOULD NOT BE USED FOR ANY OTHER PURPOSES THAN THAT SPECIFIED HERE

COPYRIGHT - THIS DRAWING MAY NOT BE REPRODUCED OR MODIFIED IN WHOLE OR PART BY ANY PERSON OR ORGANISATION WITHOUT THE ARCHITECTS CONSENT. ISSUING COPIES TO THIRD PARTIES MAY NOT BE DONE WITHOUT THE ARCHITECTS CONSENT

Revision:--

Revision List:

0  5m


Project/ Client: Cubley Hall Farm / Clark

Drawing Title: Elevation S&W - Proposed

Drawing Number: 2008/TP/011

Scale at A3: 1:100

Date: Mar 16

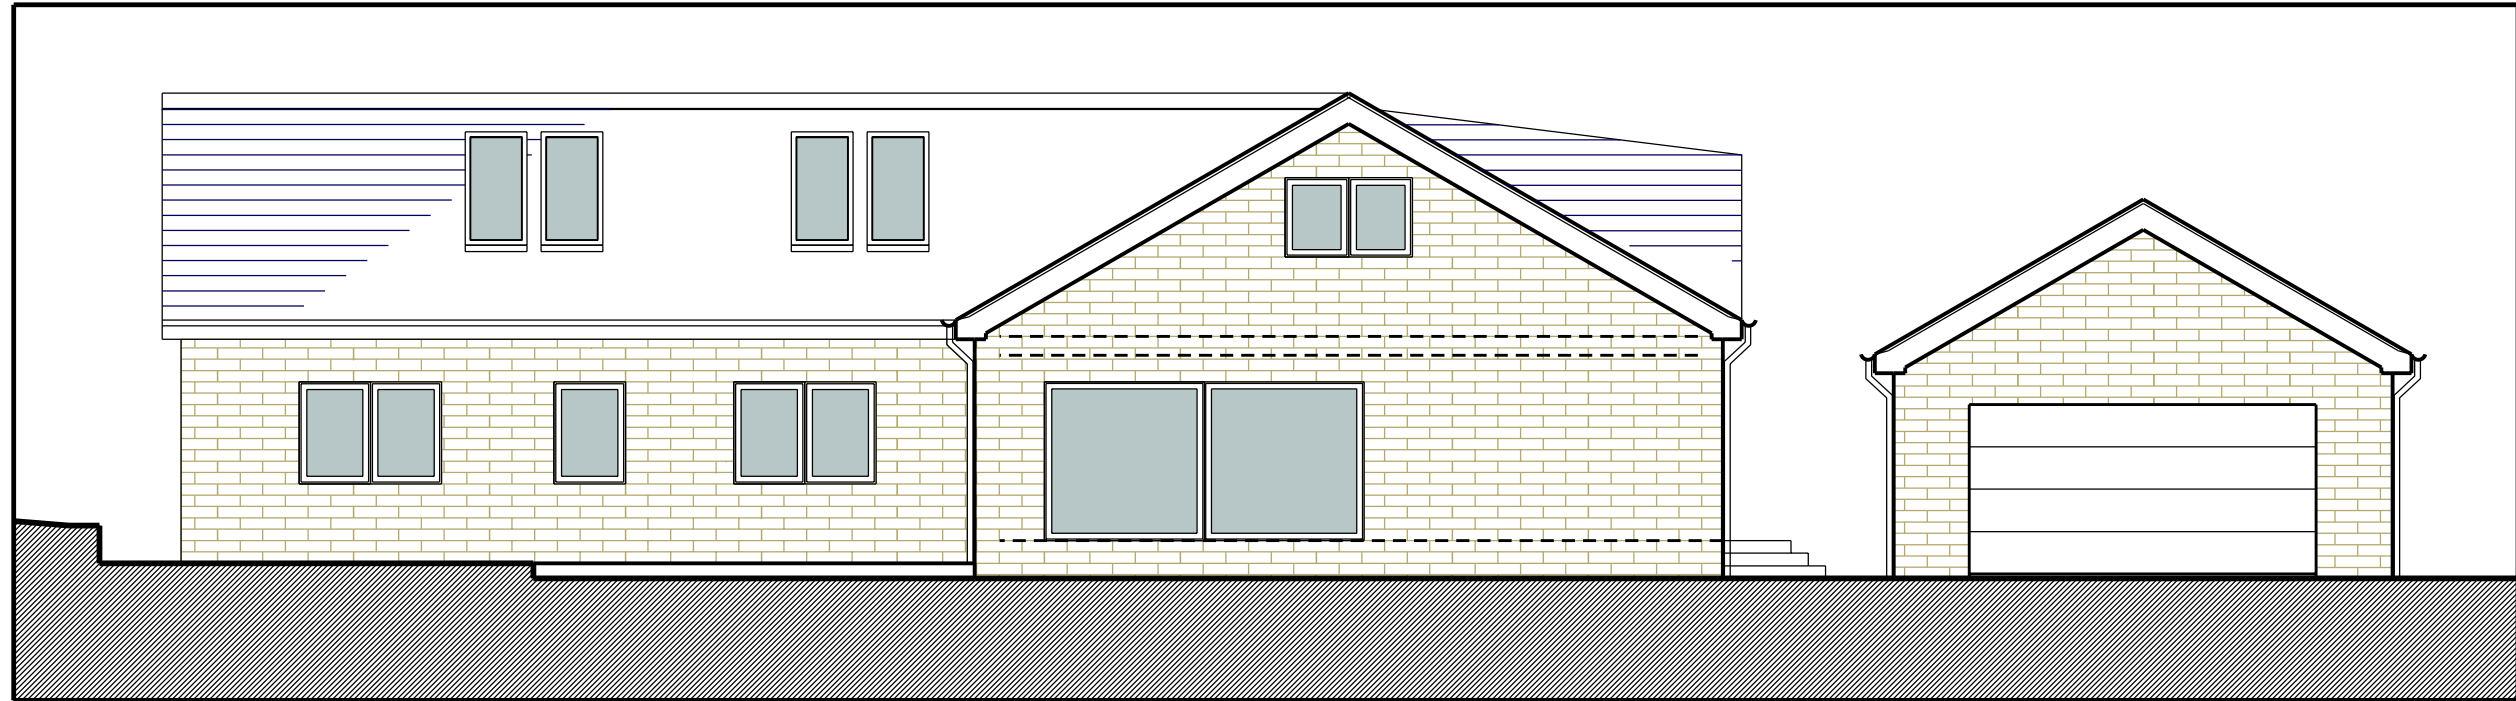

South Elevation - Proposed



West Elevation - Proposed