




West elevation

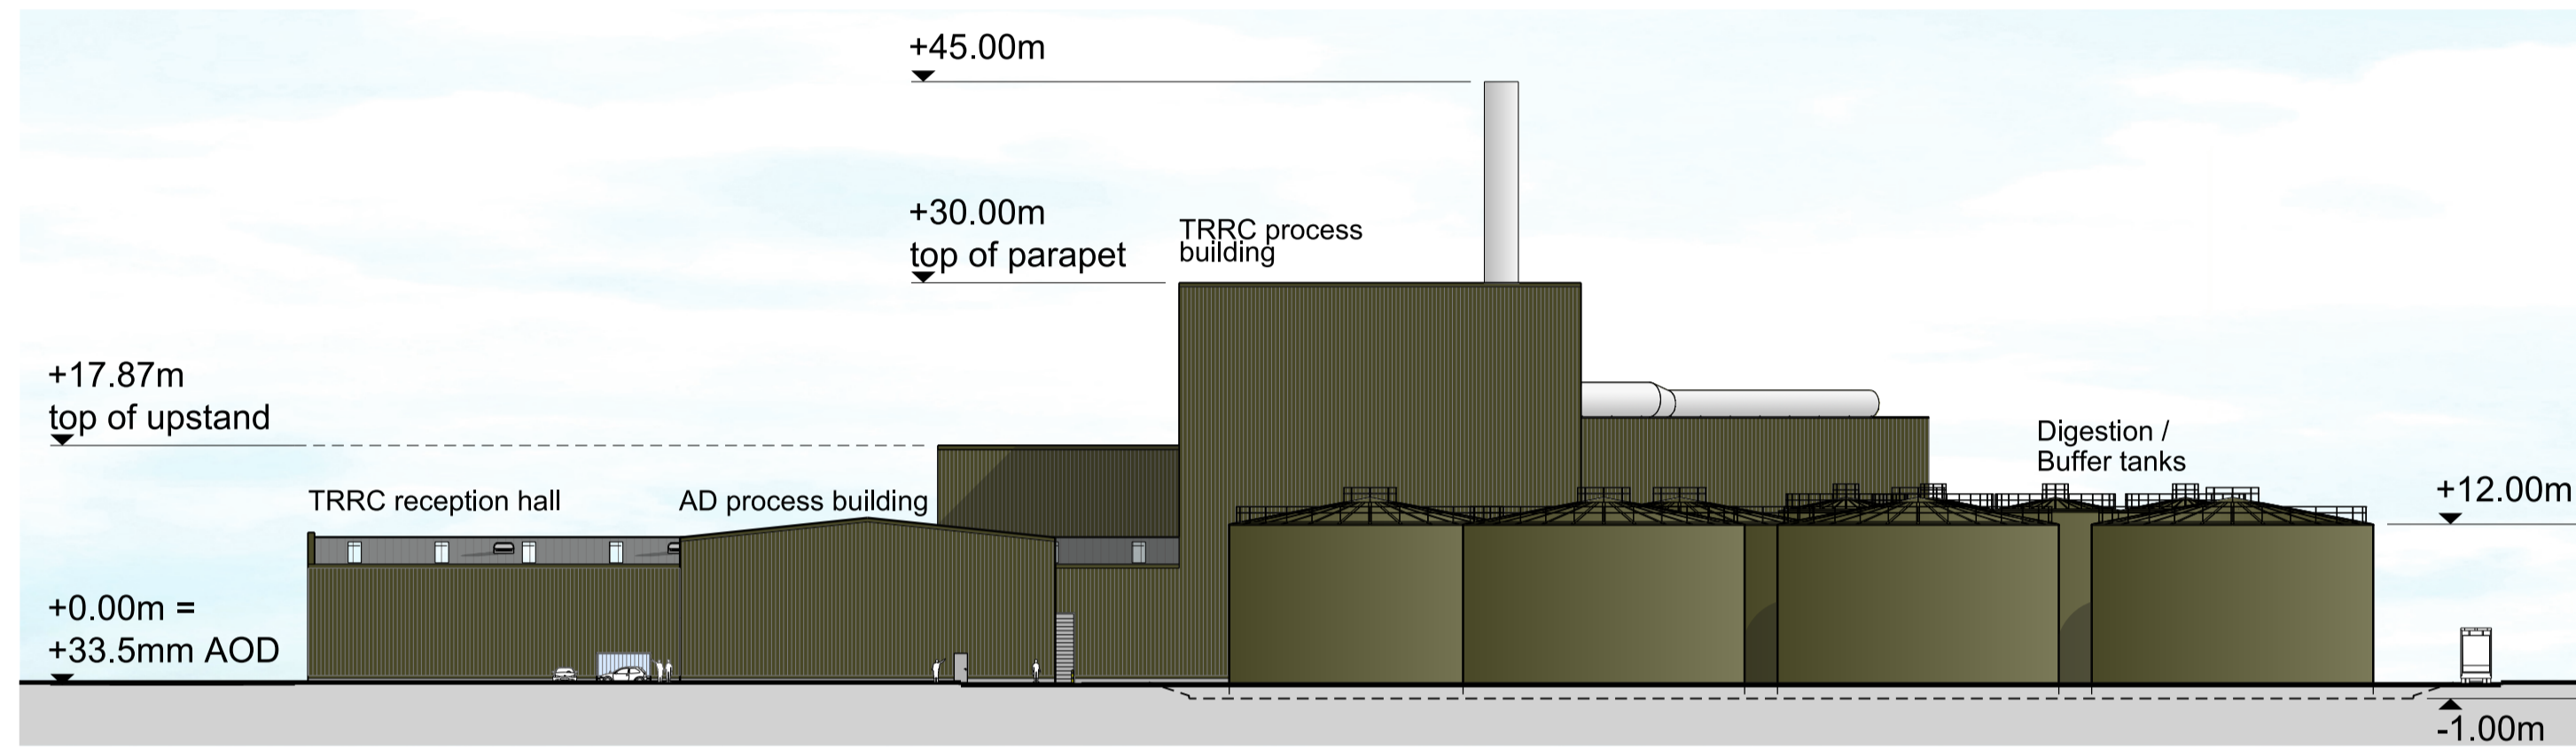


East elevation

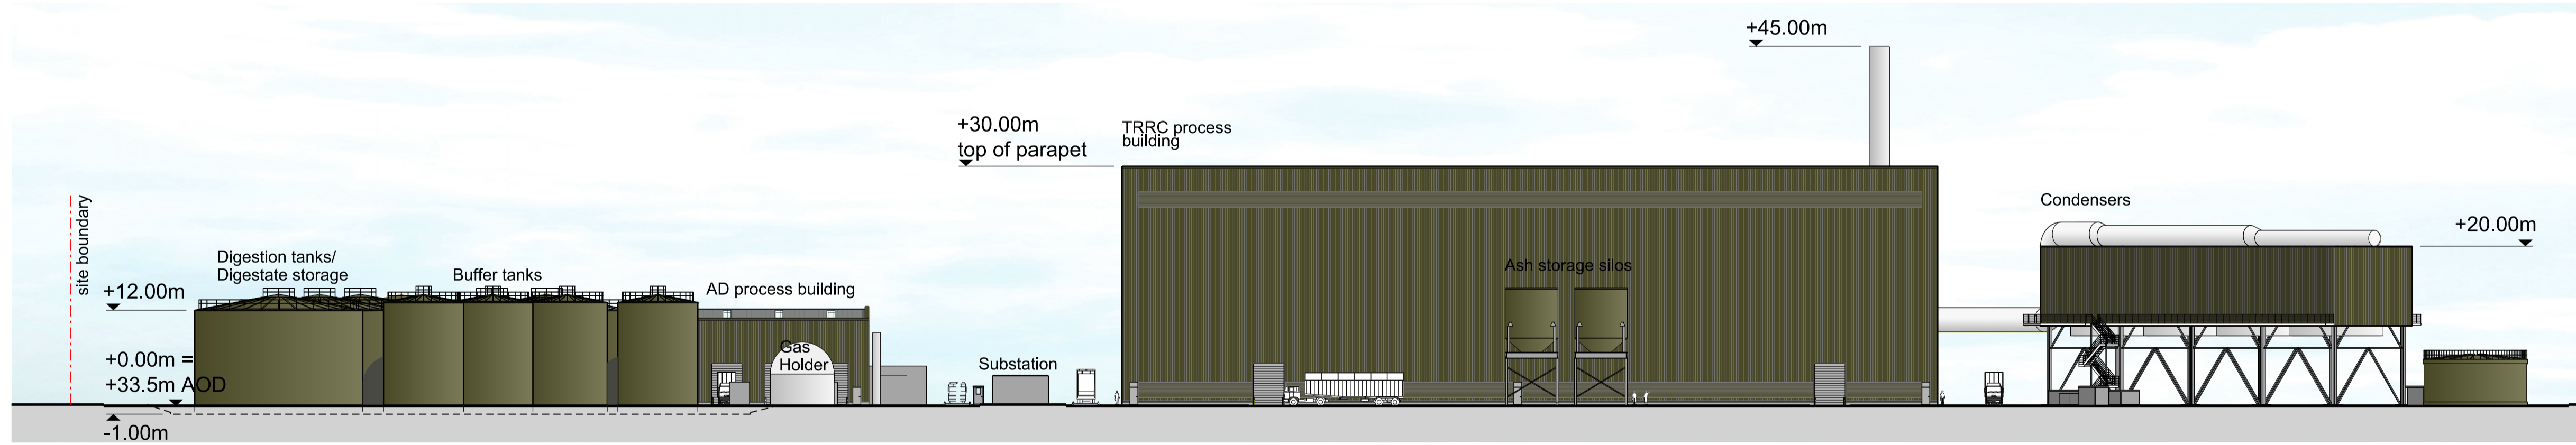

North elevation

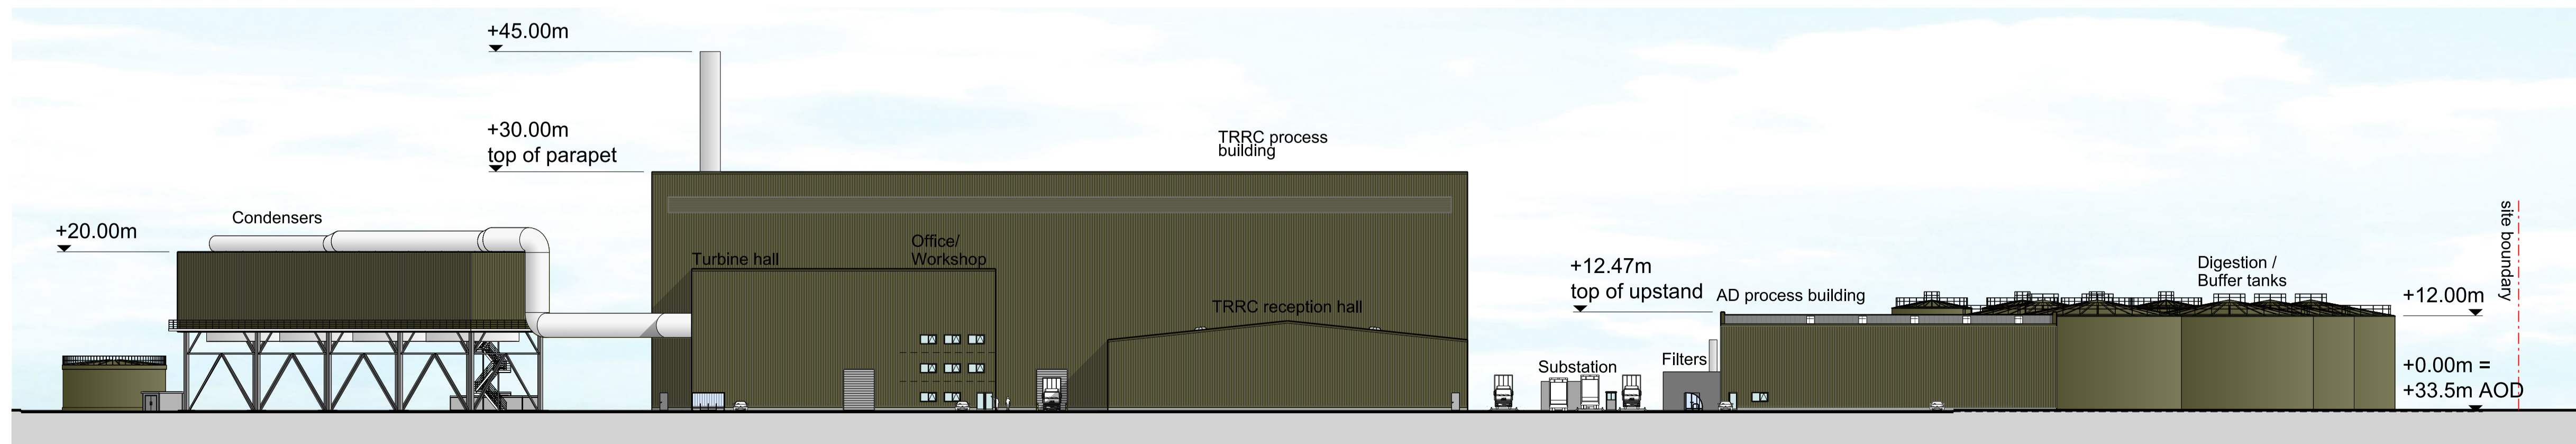

South elevation

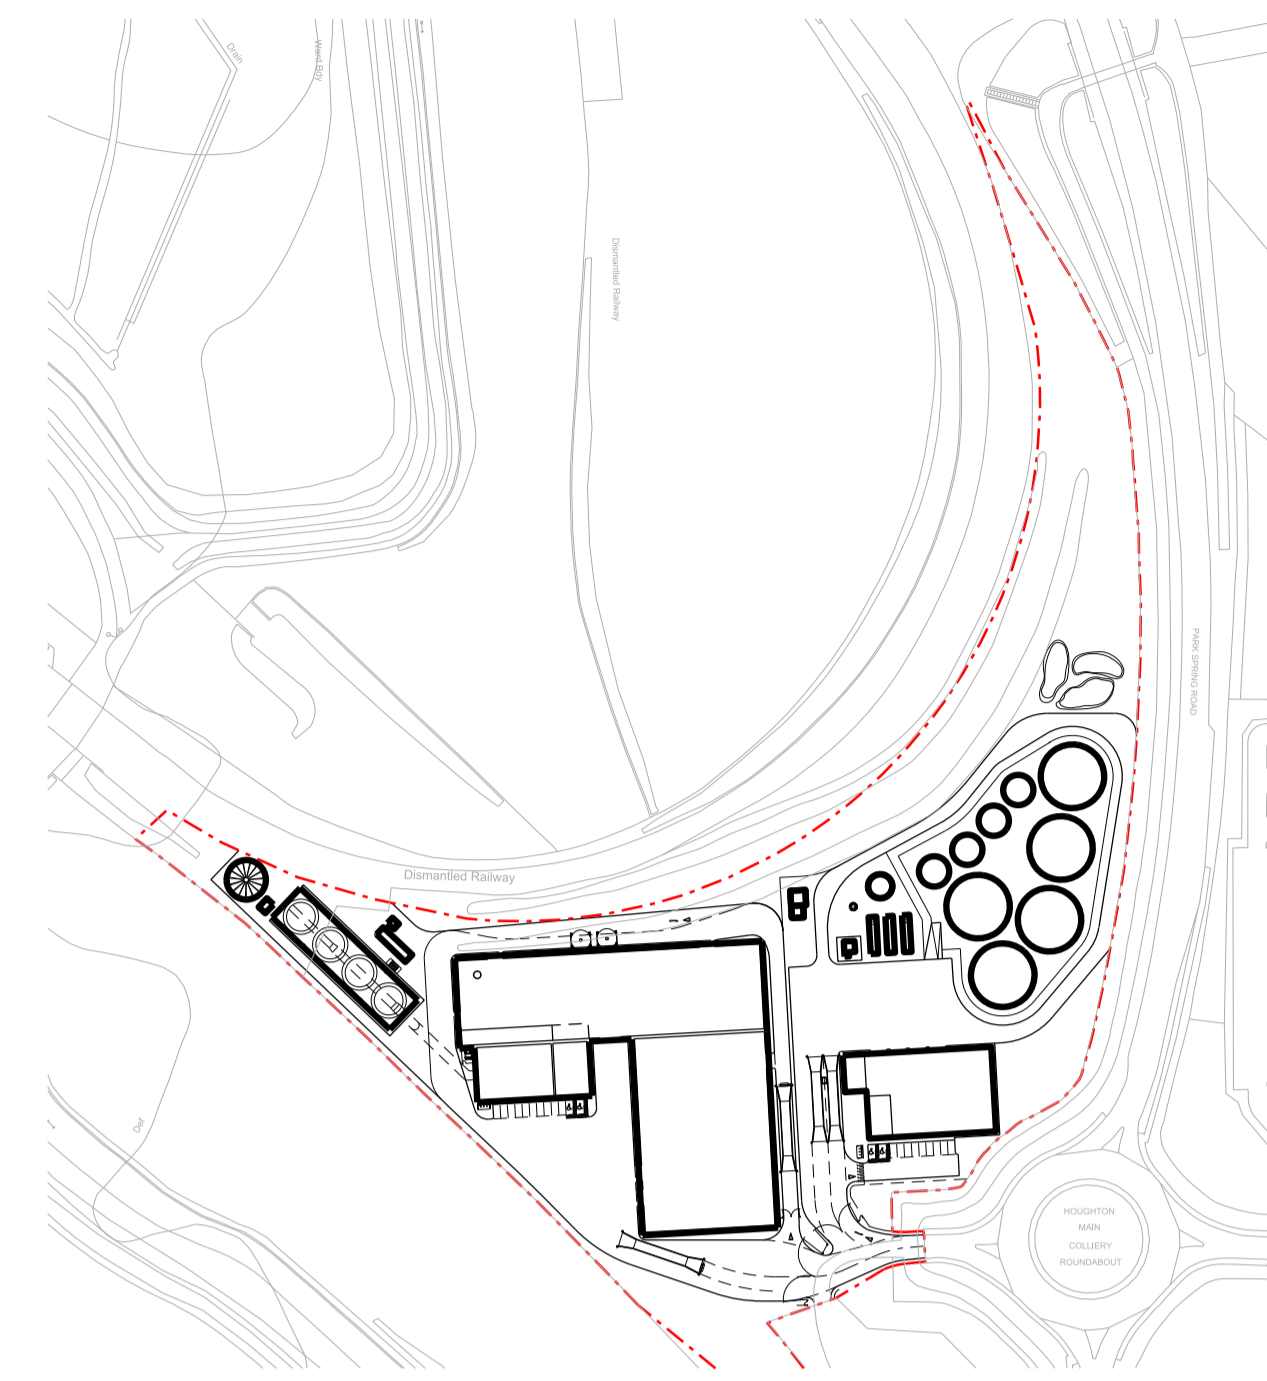

Location plan 1:2500@A1

- NOTE
1. THIS DRAWING IS COPYRIGHT STUDIO E LLP.
  2. THE CONTRACTOR MUST NOT SCALE FROM THE DRAWING ALL DIMENSIONS TO BE TAKEN FROM DIMENSION STRINGS.
  3. WHERE ANY DISCREPANCIES ARE FOUND BETWEEN DIMENSIONS THESE MUST BE BROUGHT TO THE ATTENTION OF THE ARCHITECTS FOR RESOLUTION.
  4. WHERE DISCREPANCIES EXIST BETWEEN REFERENCE OR ASSEMBLY DRAWINGS & DETAIL DRAWINGS, THE LATTER TAKE PREFERENCE.

KEY  
 --- Site boundary



140508 Issued for planning

FOR PLANNING

STUDIO E LLP

Palace Wood, Epsom Road,  
 London, W15 7JN  
 Tel: 020 7381 7100  
 Fax: 020 7381 4995

HOUGHTON MAIN REP

PROJECT

Proposed Site Elevations

DRAWING

1:500@A1 140508  
 1:1000@A3 DATE

1302\_PL005 - GS  
 DWG. NO. REVISION CHECKED