


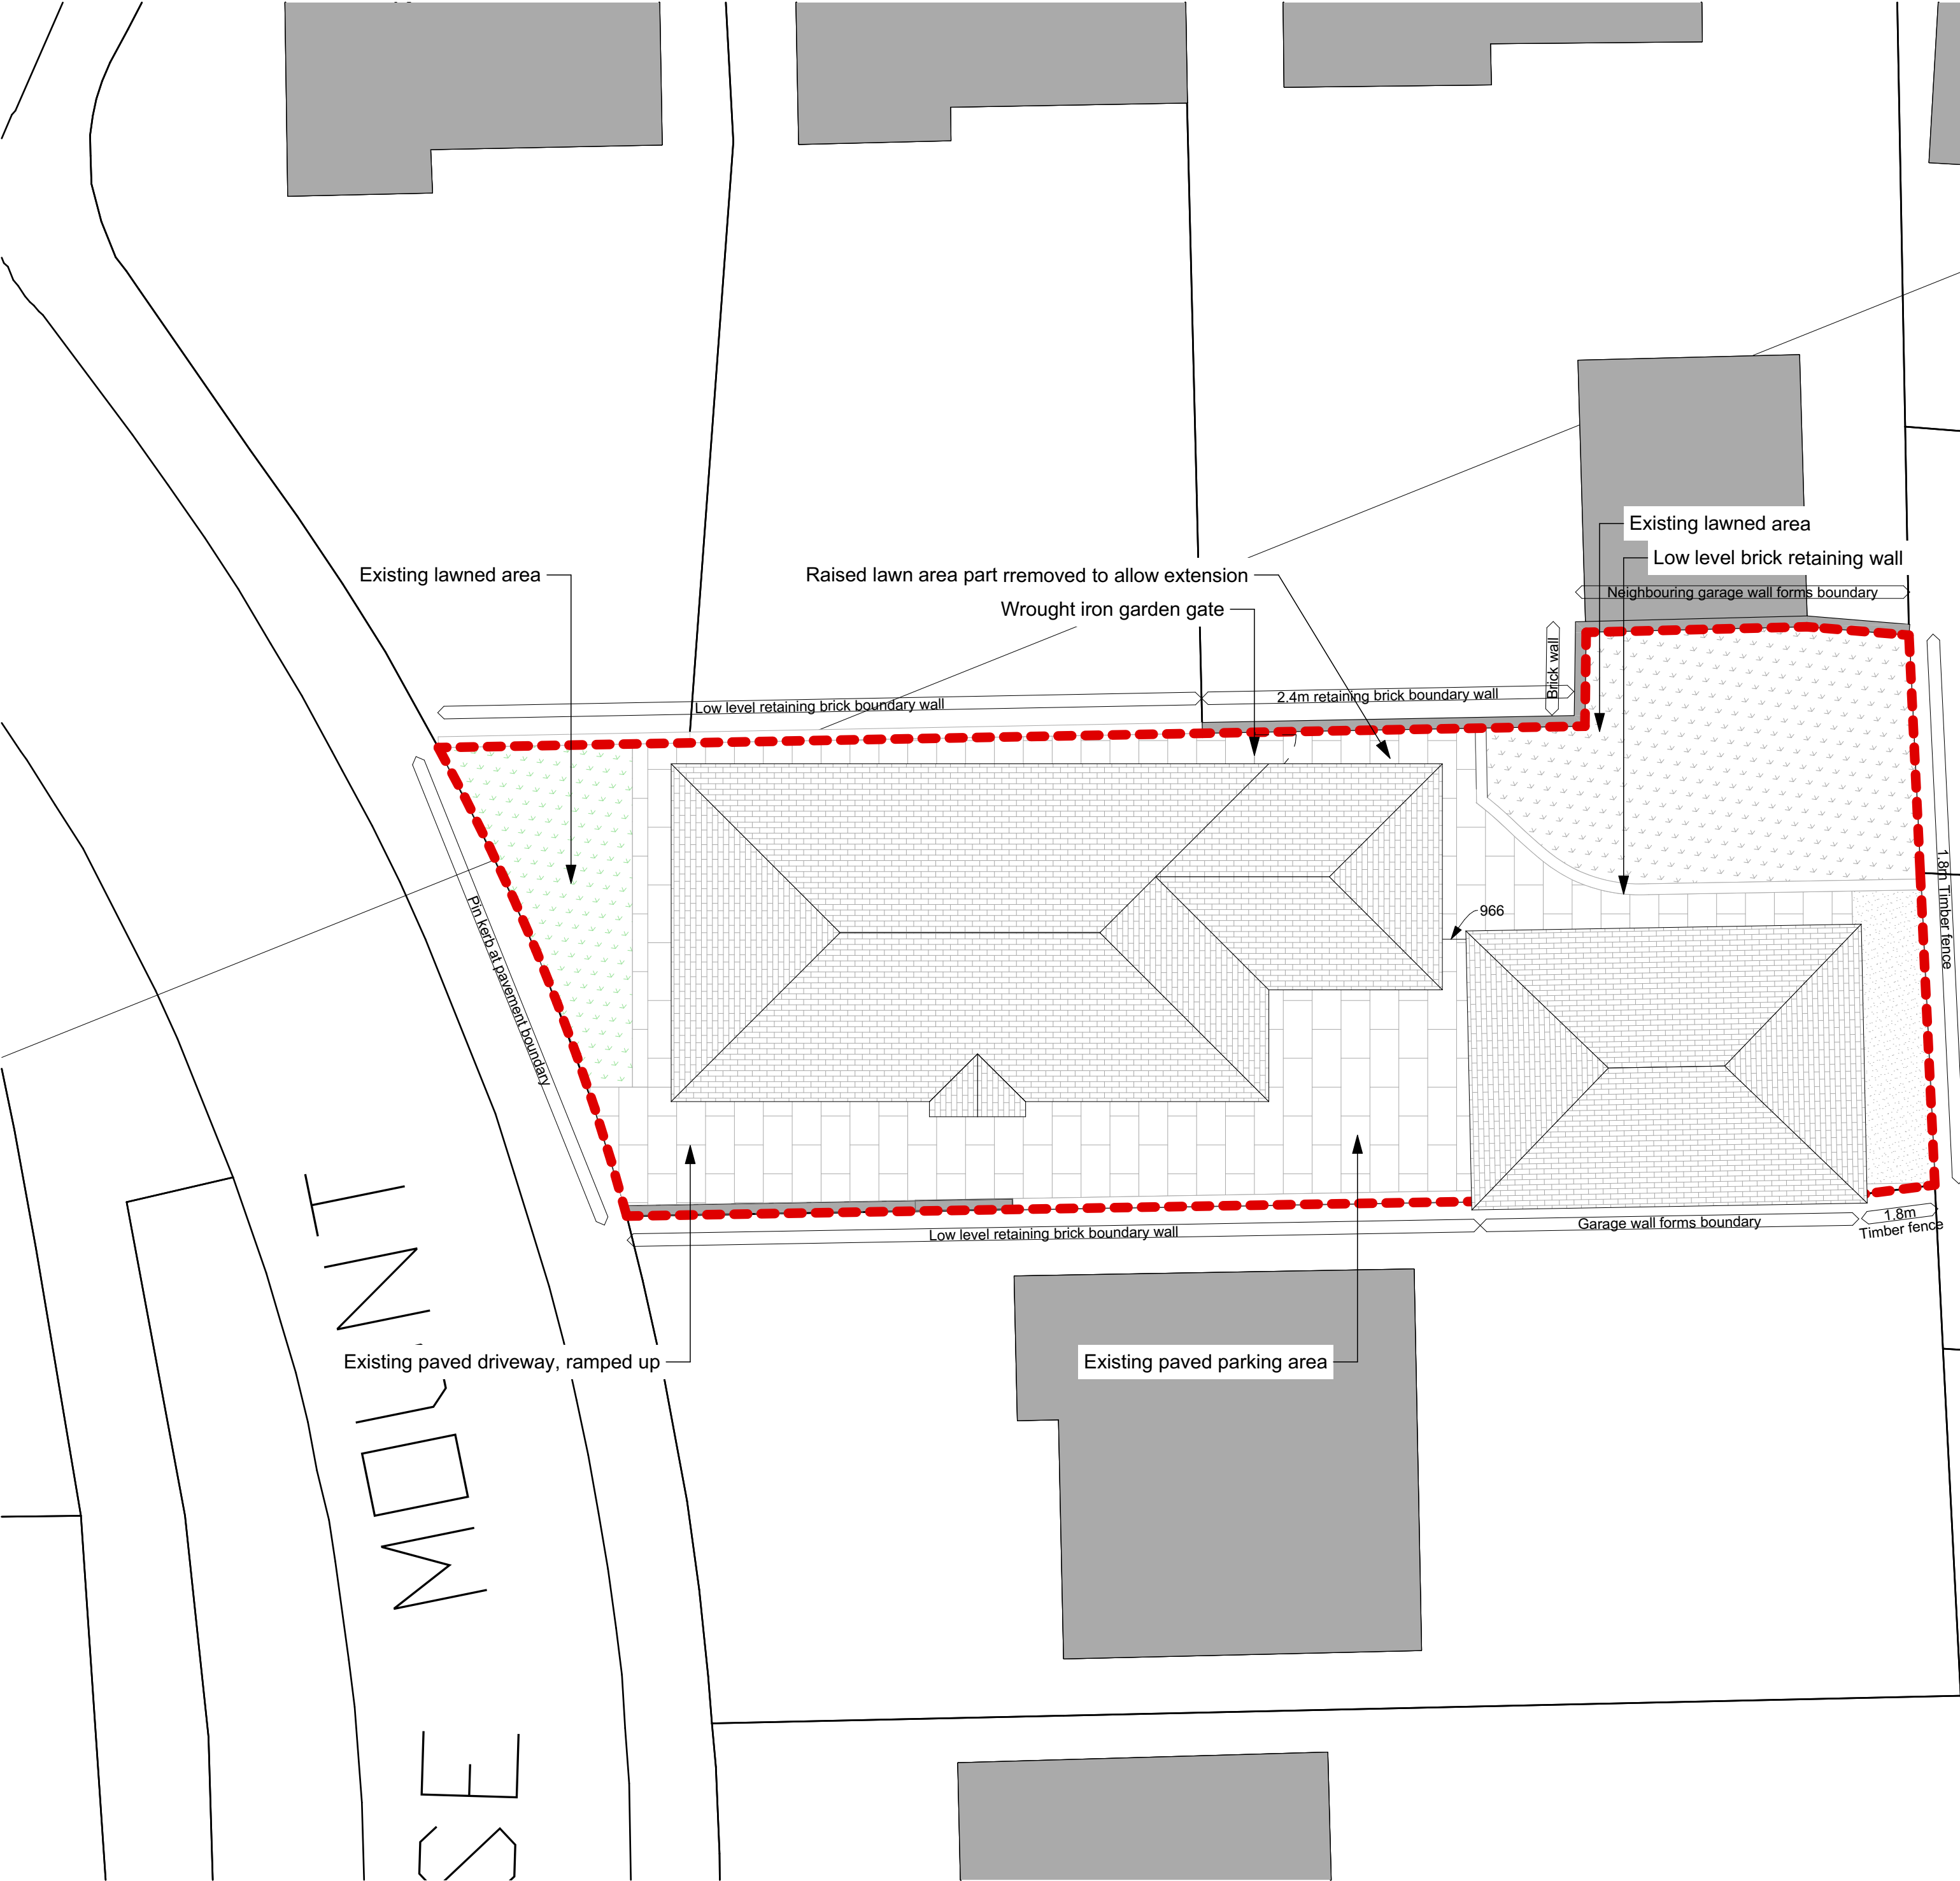

NOTE

Drawing use for status issued for only. Feasibility & Planning drawings are not intended for construction or manufacture. J Mahoney Architects Ltd cannot accept any responsibility for issues arising due to this.

All dimensions to be checked on site and any discrepancies to be notified prior to the commencement of work.

Do not scale from this drawing. If in doubt ask

© J Mahoney Architects



Approx Site Area as outlined in Red = 295 m² / 0.0295 Ha

All areas estimated from land registry title SYK300887, OS data and subject to confirmation by land survey

OS information shown purchased from Streetwise maps © Crown Copyright and database rights 2021 OS 100047474.

Refer to Existing Utilities Site Plan (01)010 for information, on site above ground observations only.

B	Planning issue	06.09.21	JFM
A	Initial issue	21.07.21	JFM
Rev	Revision Notes	Date	Initial

status

PLANNING

J Mahoney Architects
Design & Planning

J Mahoney Architects,
25 Millstones, Oxspring
Sheffield, S36 8WZ

Tel: 07577572695
Email: Jmahoneyarchitects@gmail.com

client

Mr Keith & Lorraine Acott

job title

Rear Extension
8 Haise Mount,
Darton,
Barnsley,
S75 5LU

drg title

Proposed Site Plan

date

July 2021

drawn

JFM

scale

1:100

sheet

A2

drwg no & revision

LKE-JMA-ZZ-00-DR-A-(01)002B